


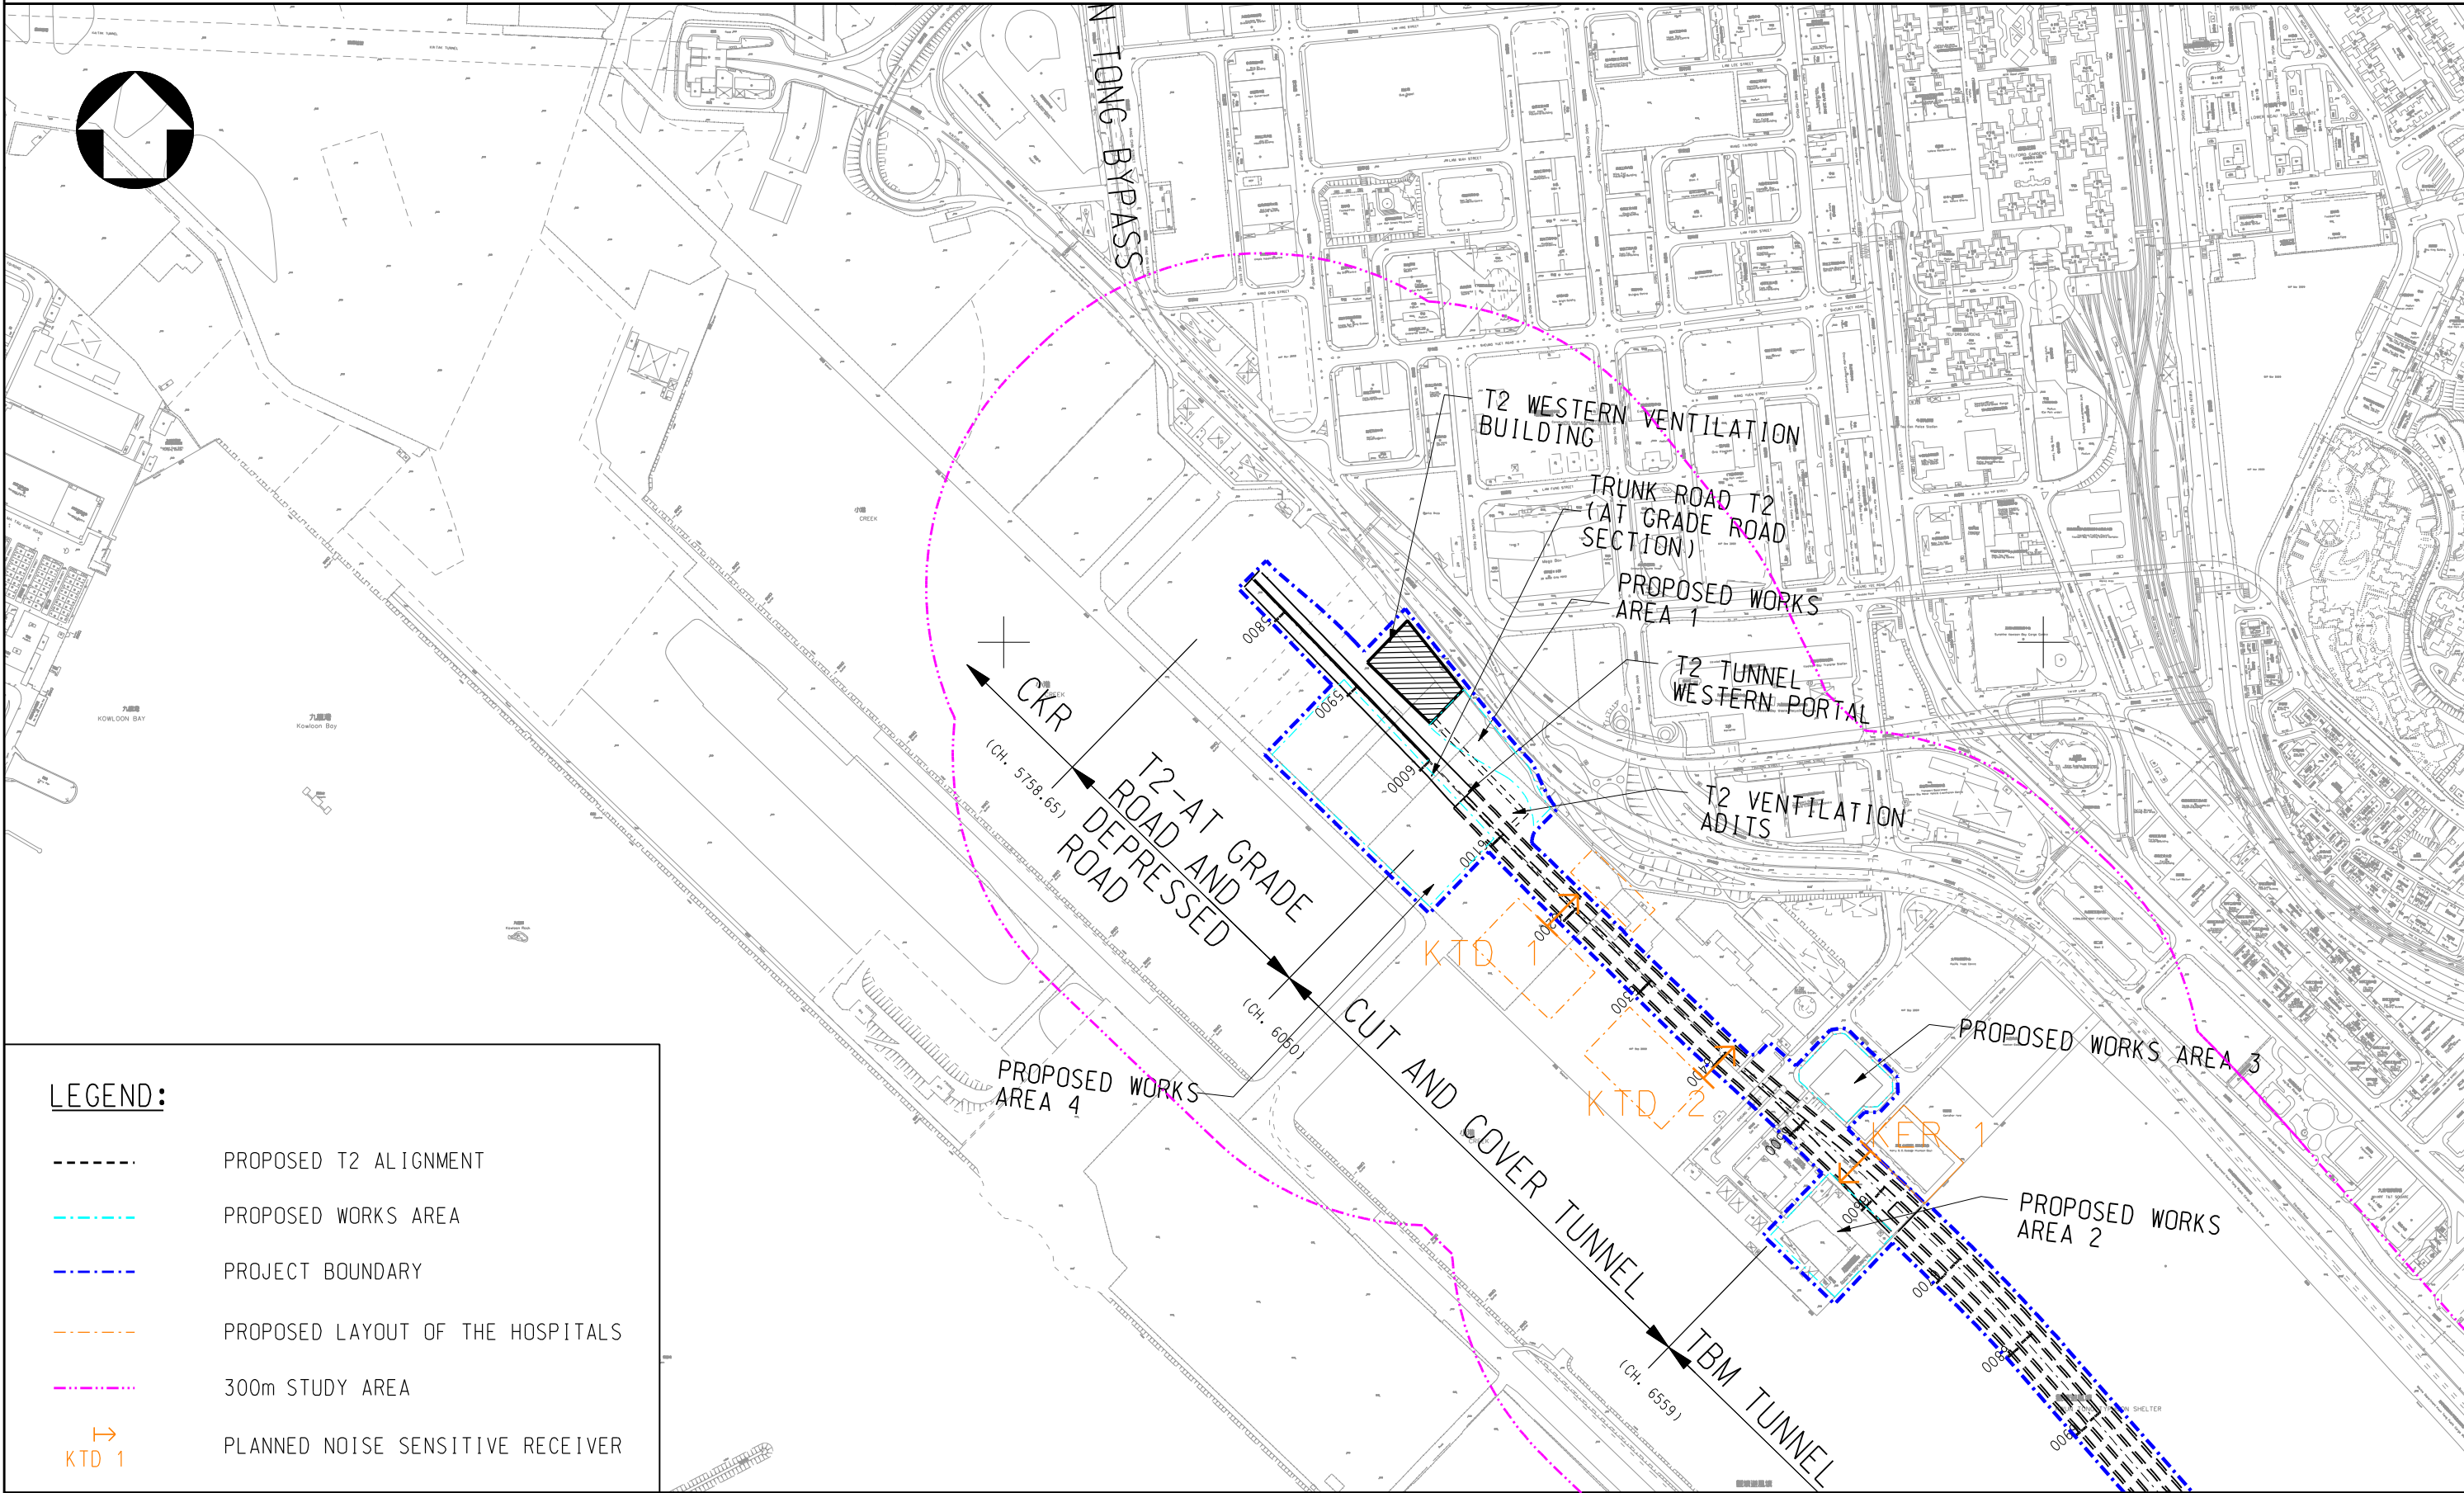

PLOT DRV: K:\91164 Trunk Road T2\Cad Admin\A3_colour.plt 6:37:19 PM
PRINTED BY: kitchen

LEGEND:

- PROPOSED T2 ALIGNMENT
- - - PROPOSED WORKS AREA
- . - . PROJECT BOUNDARY
- - - PROPOSED LAYOUT OF THE HOSPITALS
- 300m STUDY AREA
- KTD 1 PLANNED NOISE SENSITIVE RECEIVER

			Drawing title IDENTIFIED EXISTING AND FUTURE NSRs AT SOUTH APRON OF FORMER KAI TAK AIRPORT (CONSTRUCTION PHASE)	Original Size	A3	Scale 1 : 6000	Date 30/01/2012
Rev.	Description	Date		© Copyright reserved	Drawing No. FIGURE 5.1a		