


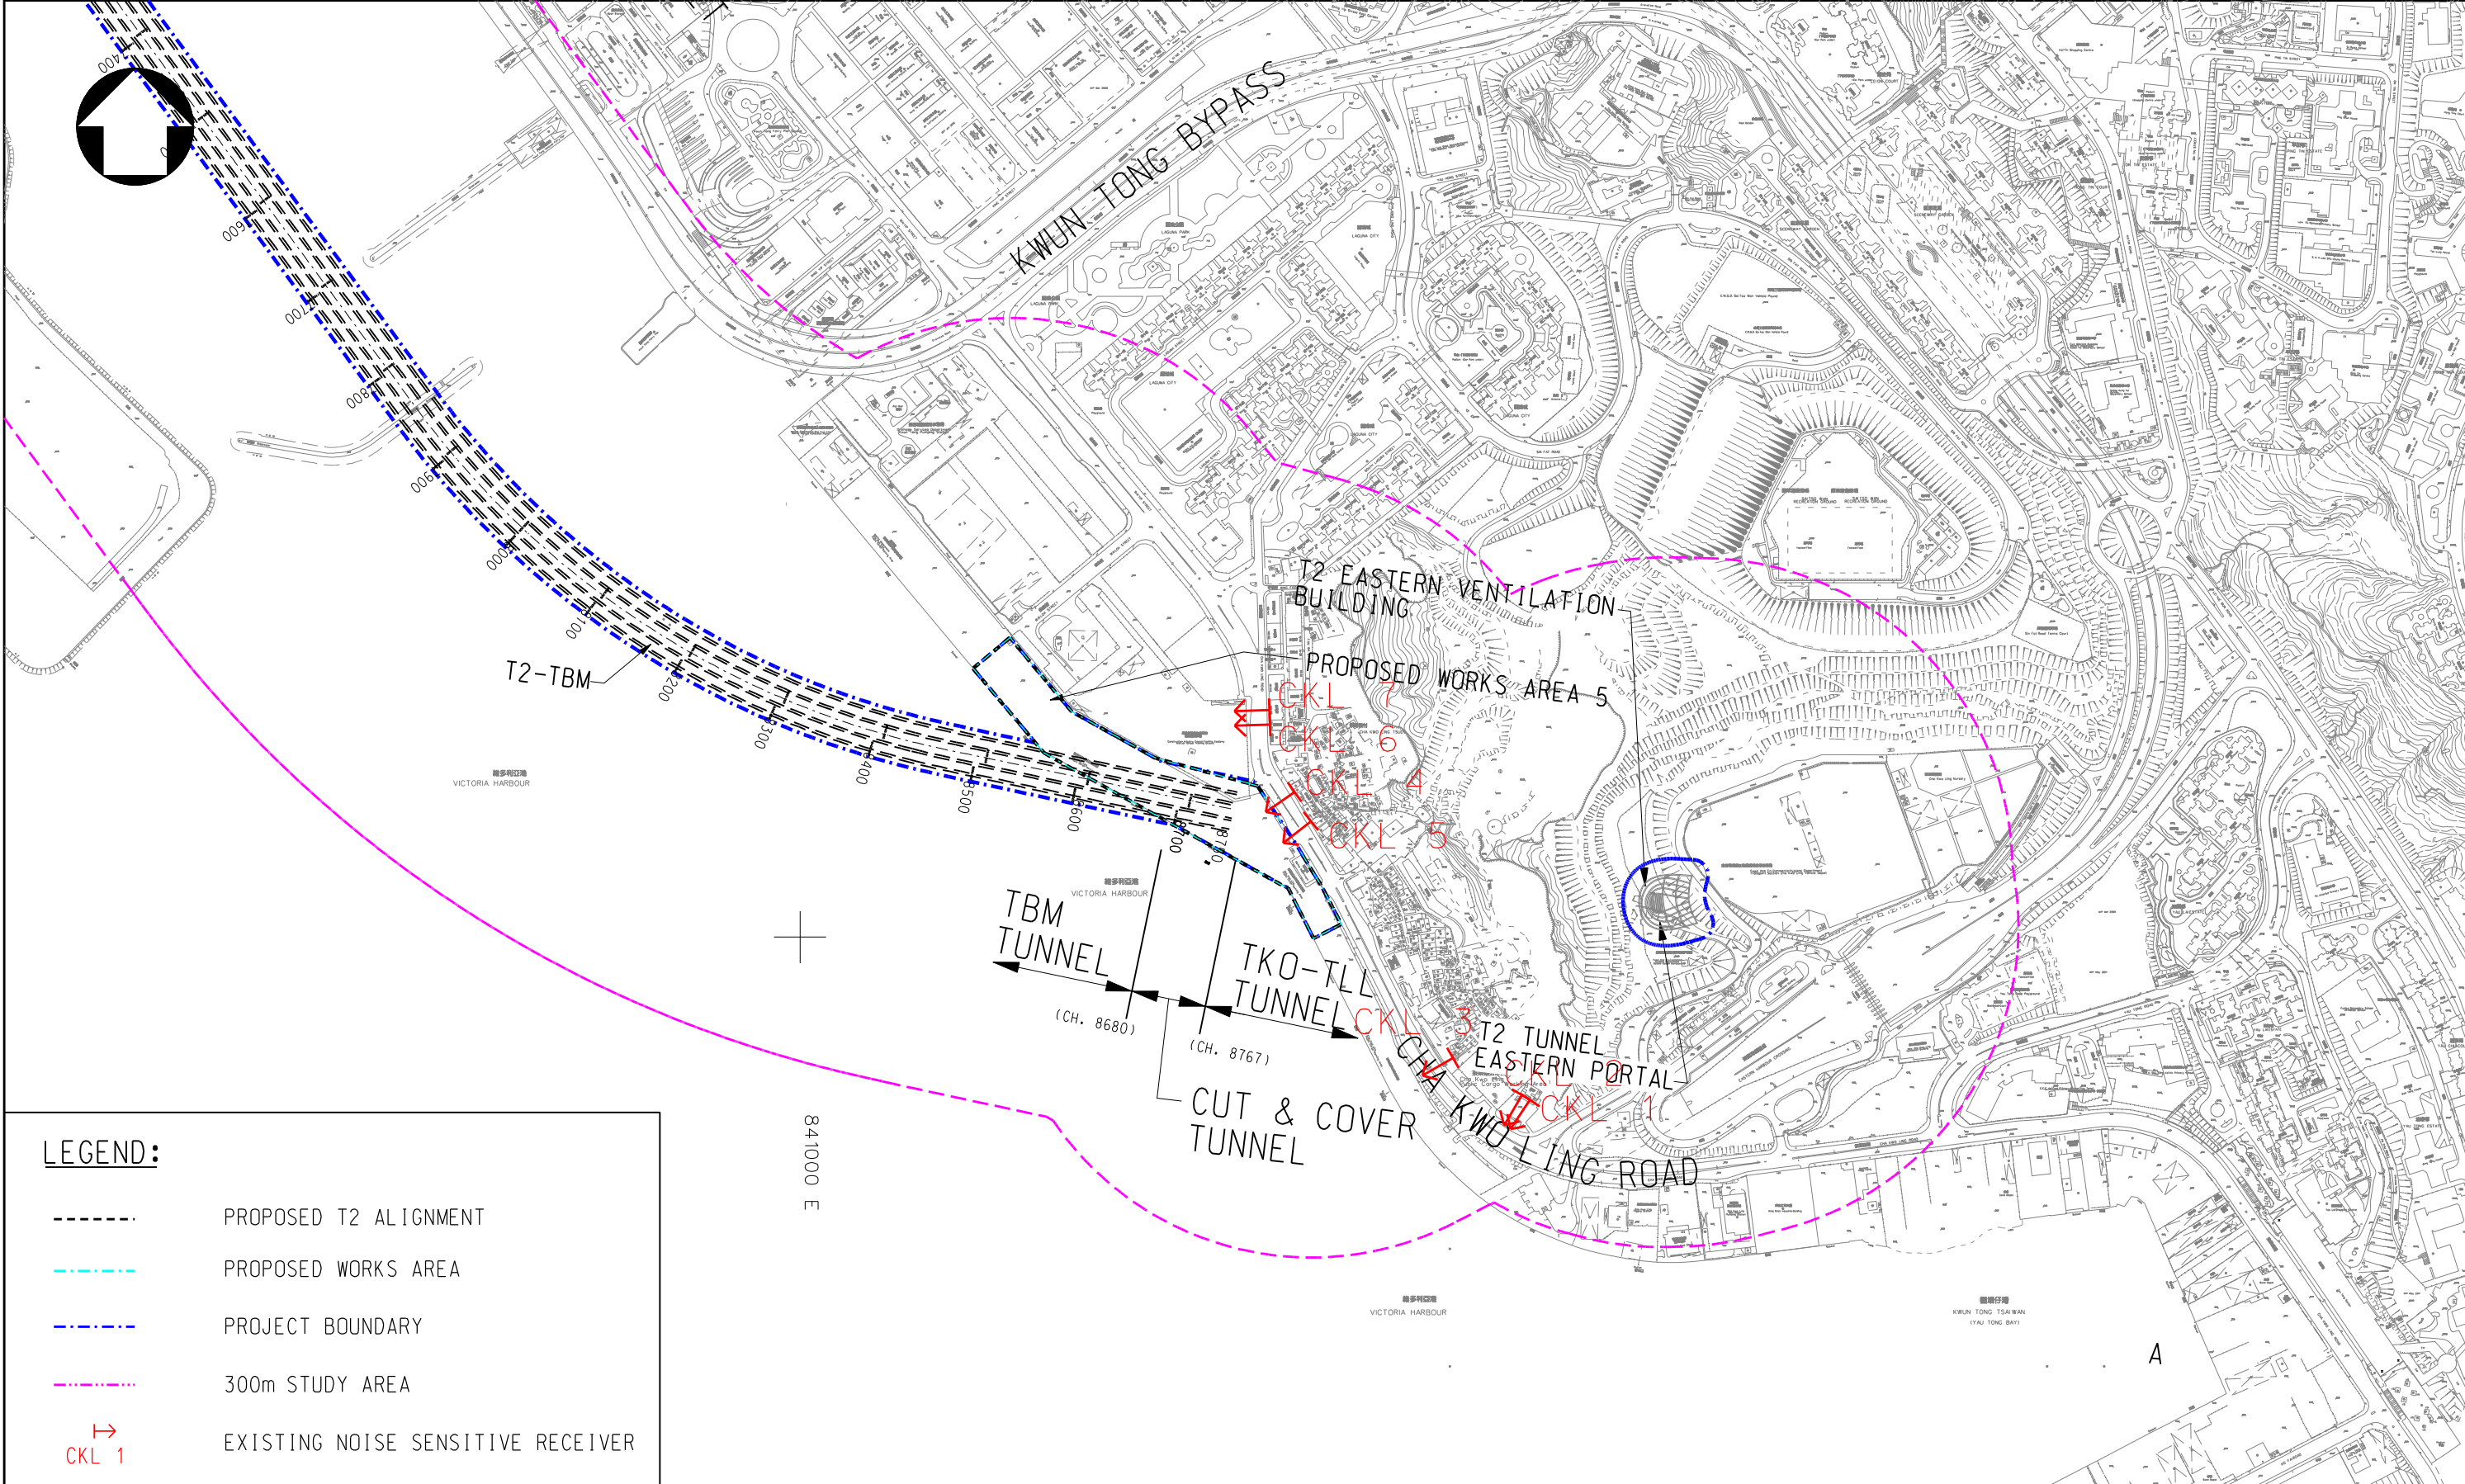

LEGEND:

- PROPOSED T2 ALIGNMENT
- - - - - PROPOSED WORKS AREA
- - - - - PROJECT BOUNDARY
- - - - - 300m STUDY AREA
- CKL 1 EXISTING NOISE SENSITIVE RECEIVER

Drawing title			Original Size	A3	Scale	1 : 6000	Date	30/01/2012
IDENTIFIED EXISTING AND FUTURE NSRs AT CHA KWO LING (CONSTRUCTION PHASE)			© Copyright reserved		File name		Drawing No.	
Rev.			Description		Date		FIGURE 5.1b	
							Rev.	