


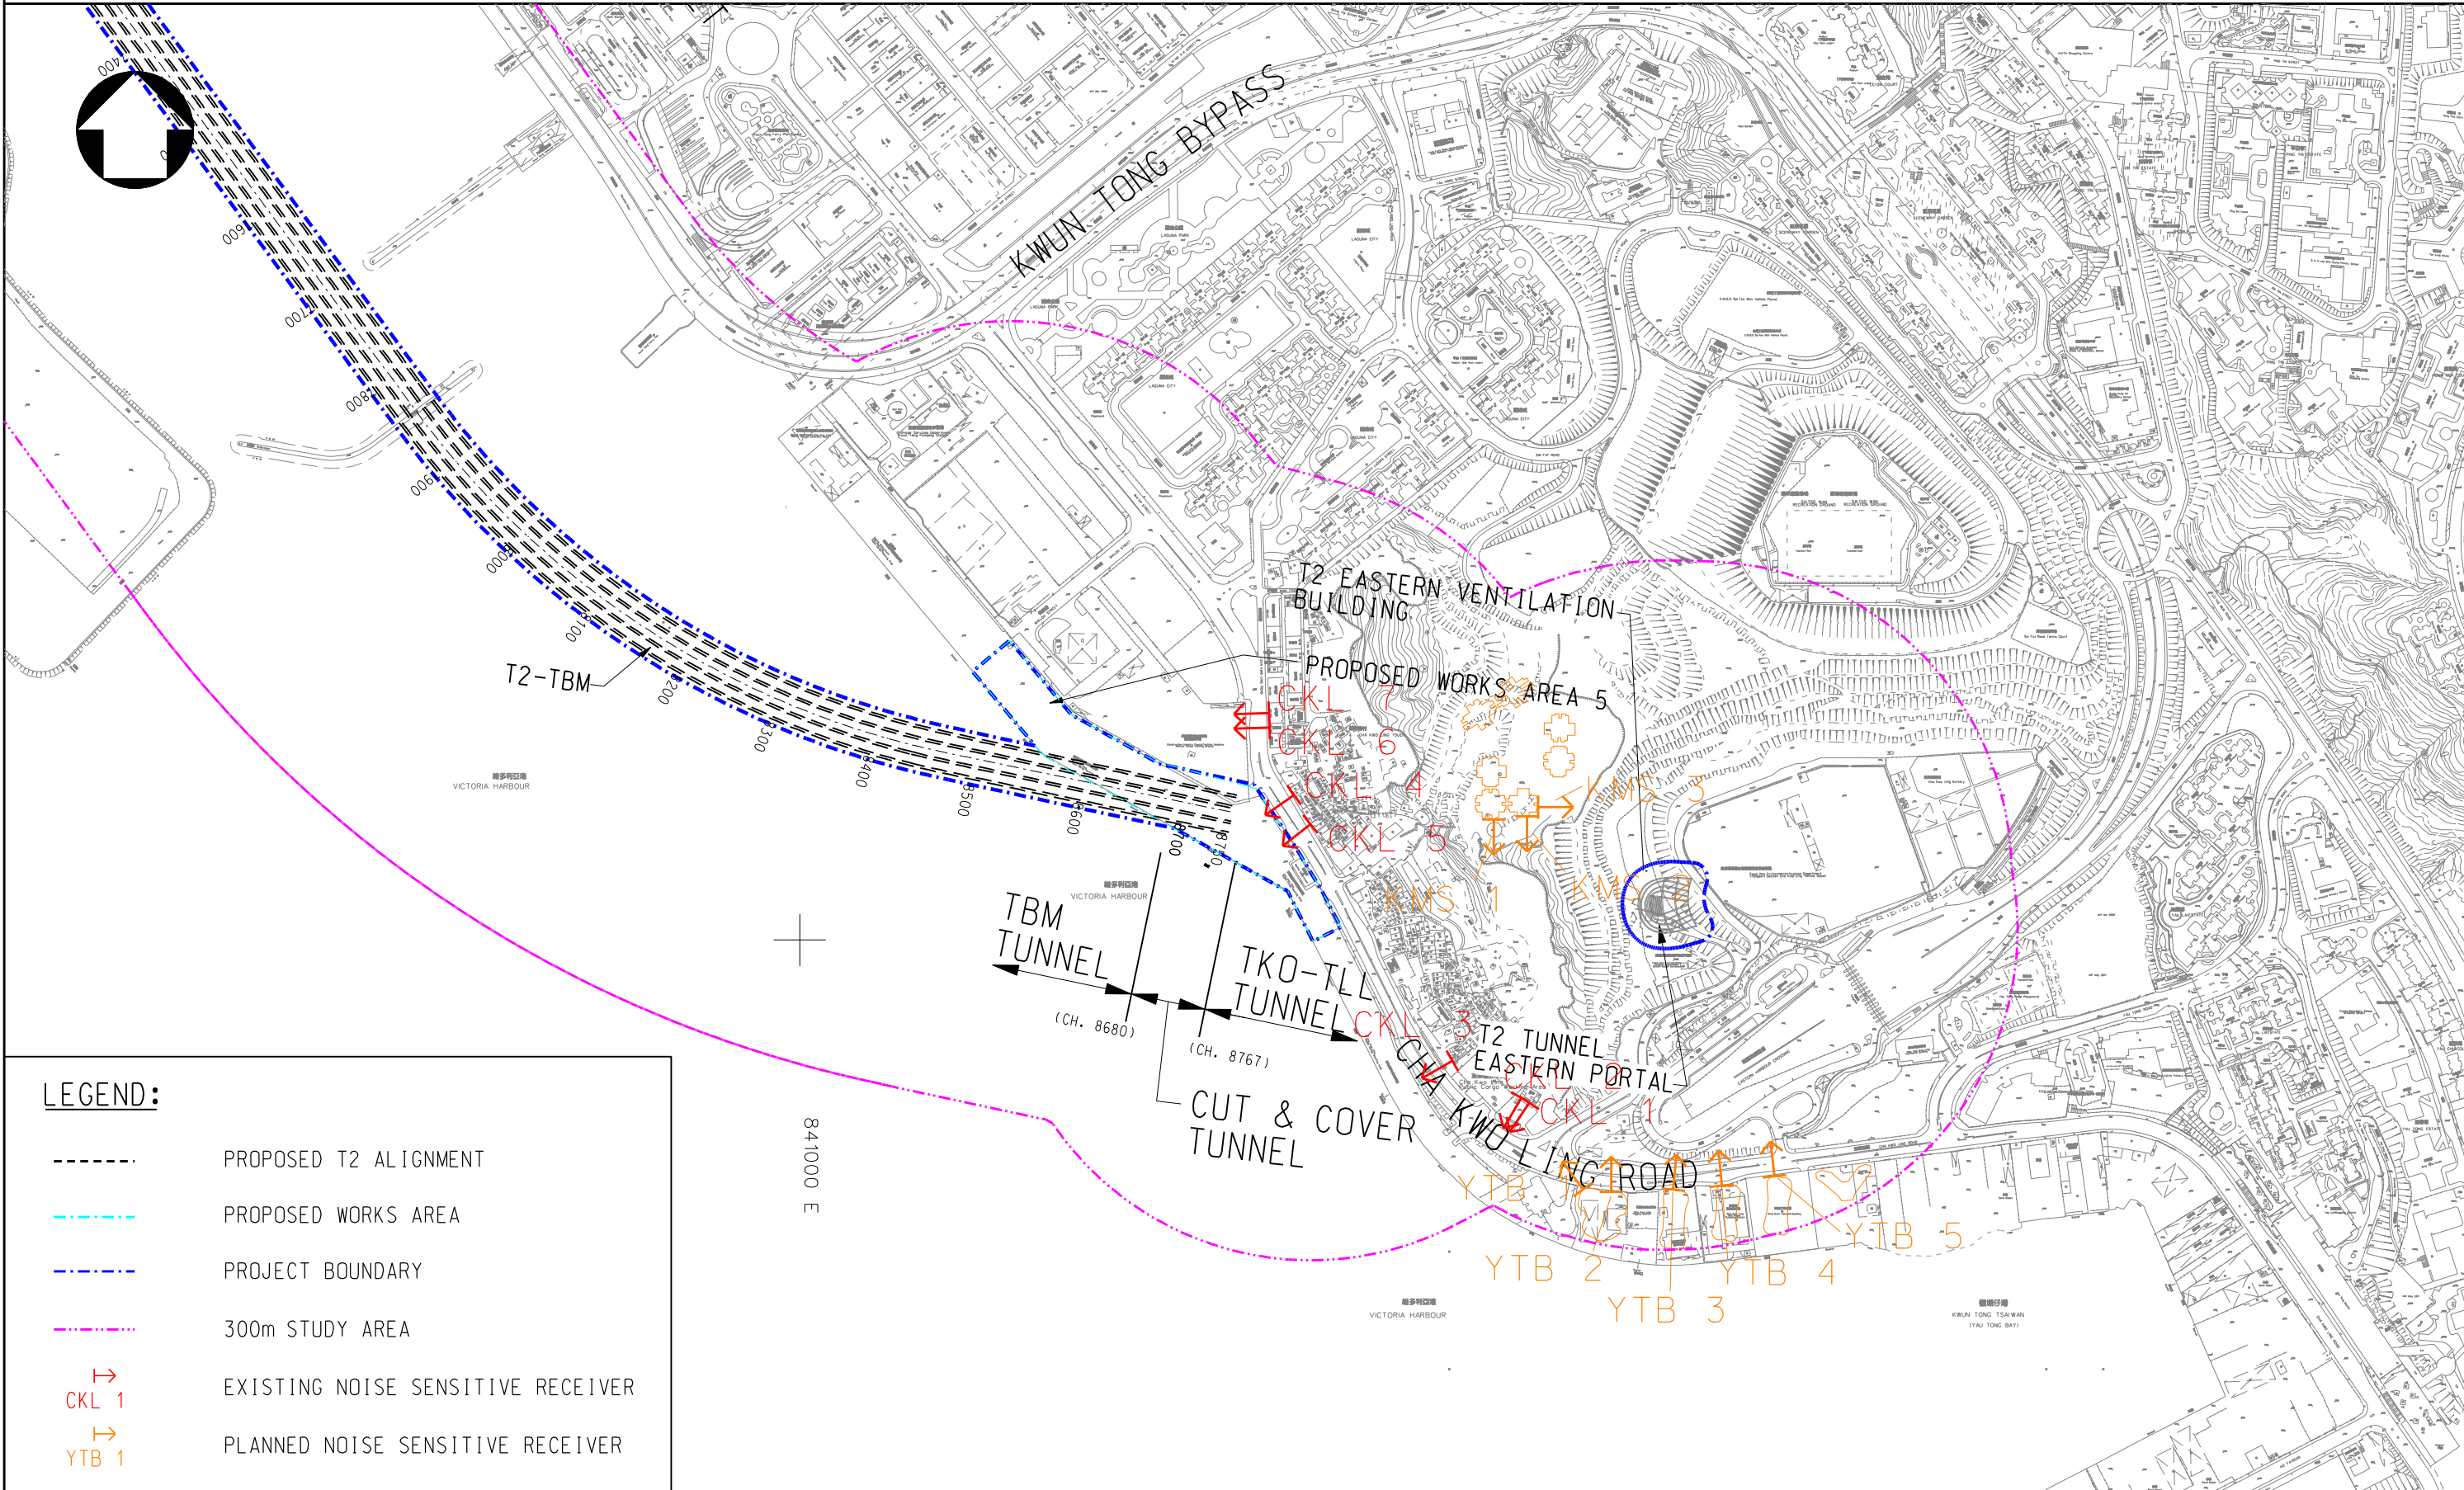

LEGEND:

- PROPOSED T2 ALIGNMENT
- - - PROPOSED WORKS AREA
- - - PROJECT BOUNDARY
- - - 300m STUDY AREA
- CKL 1 EXISTING NOISE SENSITIVE RECEIVER
- YTB 1 PLANNED NOISE SENSITIVE RECEIVER

Drawing title

IDENTIFIED EXISTING AND FUTURE NSRs AT
CHA KWO LING (OPERATIONAL PHASE)

Original
Size

A3

Scale 1 : 6000 Date 30/01/2012

File name

© Copyright reserved

Drawing No.

FIGURE 5.2b

Rev.

--