


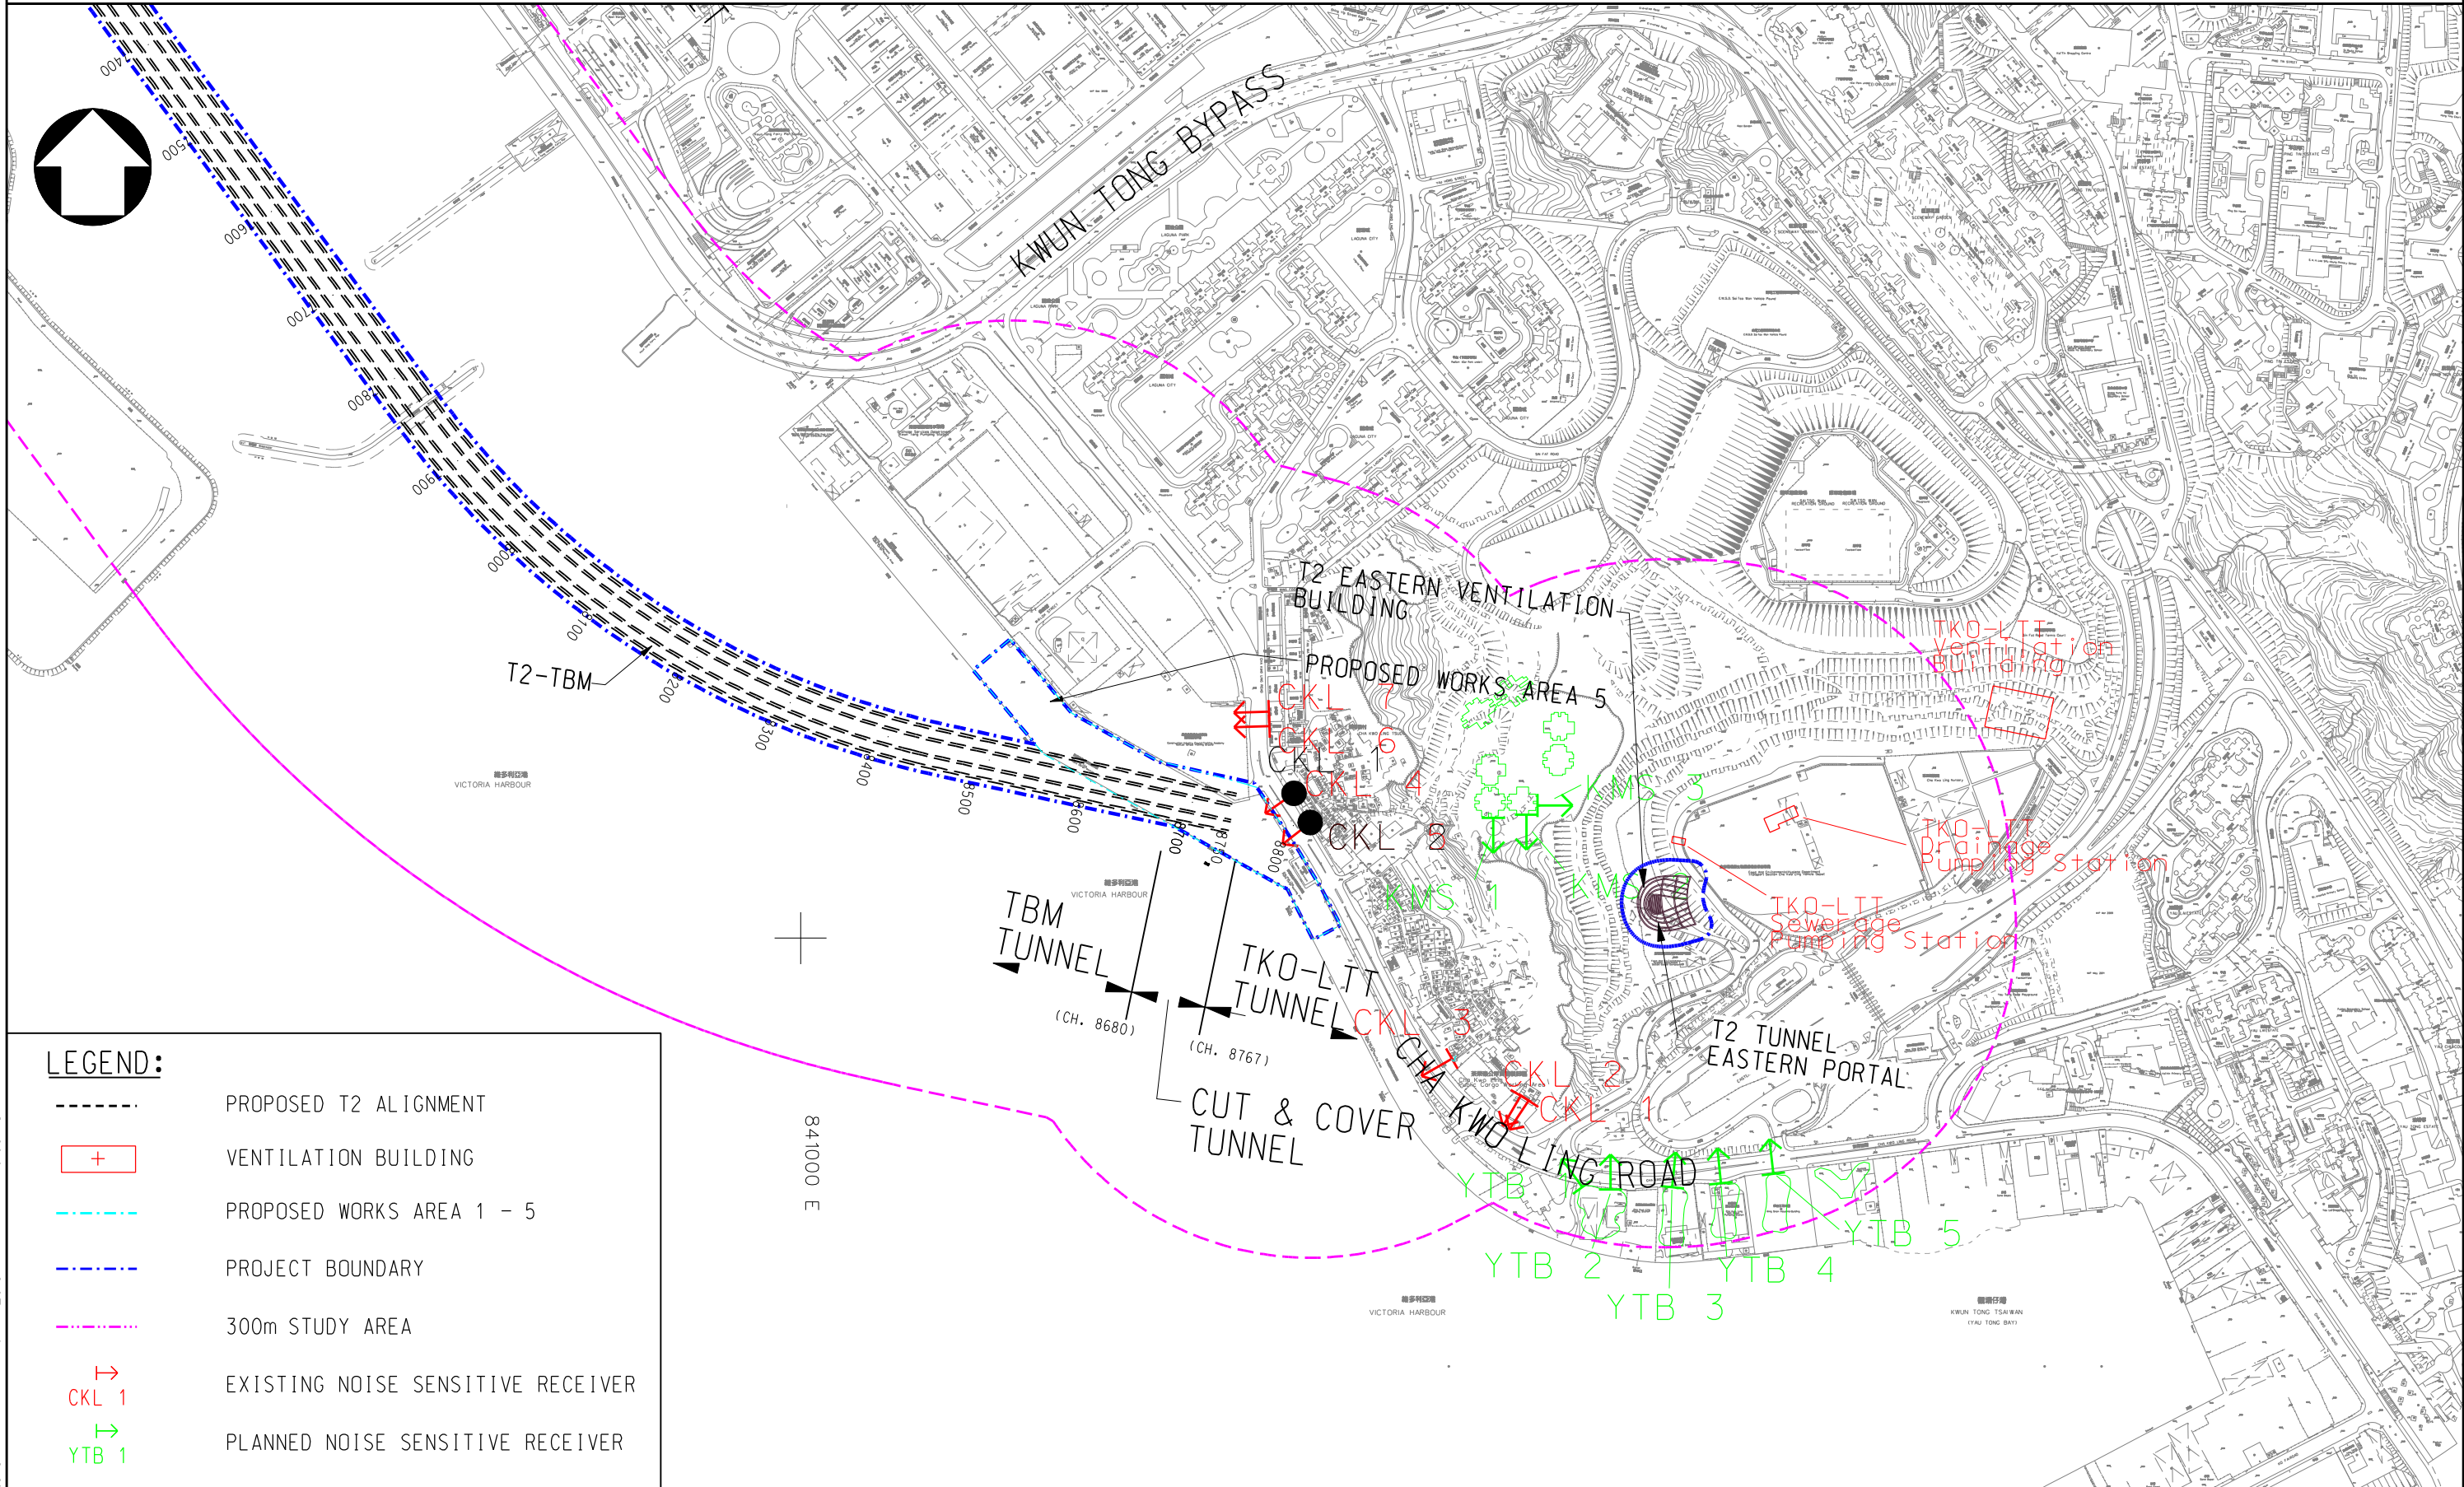

Drawing title

FIXED PLANT FOR TRUNK ROAD T2
AT CHA KWO LING

Original
Size

A3

Scale

1 : 6000

Date

30/01/2012

File name

Drawing No.

FIGURE 5.7b

Rev.

--

© Copyright reserved