



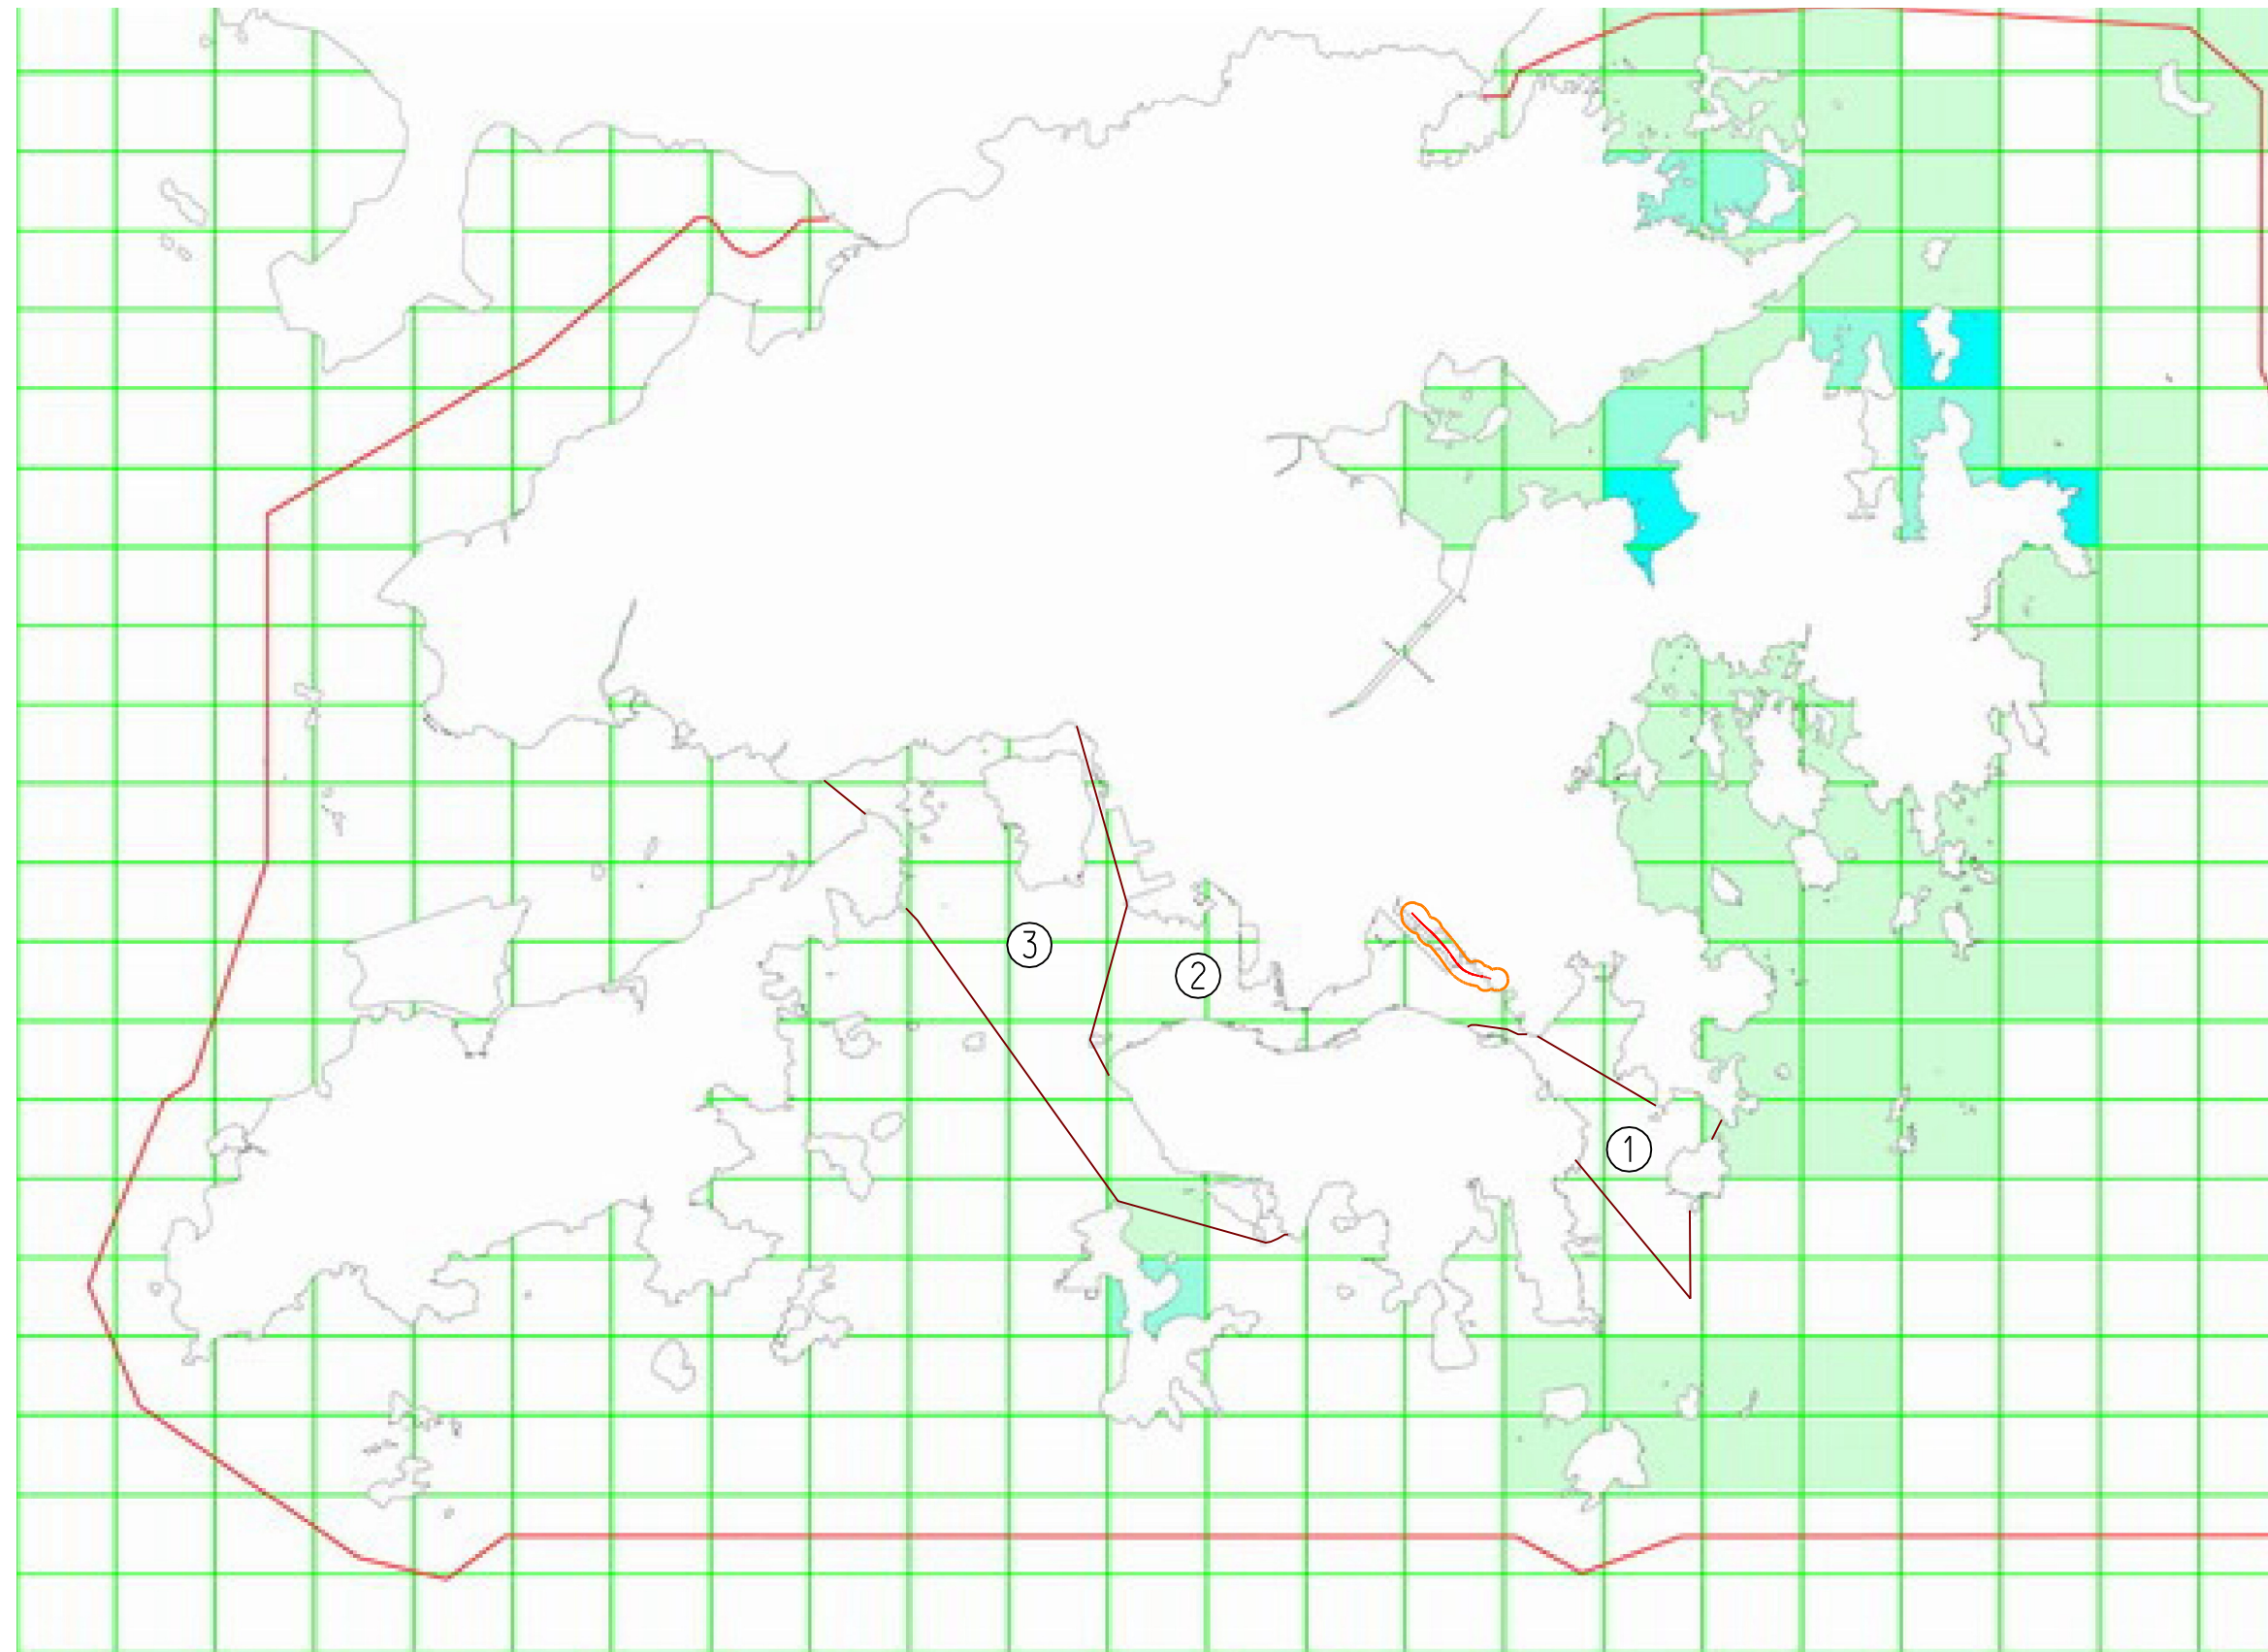

LEGENDS:

- PROJECT ALIGNMENT
- 300m WATER QUALITY ASSESSMENT AREA
- WATER CONTROL ZONE
- ① EASTERN BUFFER WCZ
- ② VICTORIA HARBOUR WCZ
- ③ WESTERN BUFFER WCZ

Density (tails/ha)

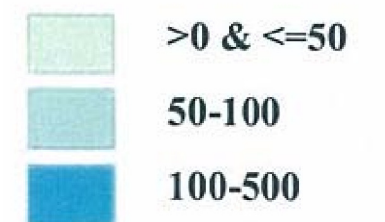

PLOT DRW: K:\91164 Trunk Road T2\Cad Admin\A3_colour.plt 12:30:37
PRINTED BY: cindykwok 17/6/2013

Drawing title			Original Size	A3	Scale	N.T.S.	Date	04/JAN/2013
DISTRIBUTION OF FISHERIES PRODUCTION (FISH FRY)			© Copyright reserved		File name		Figure 8.1b.dgn	
Rev.	Description	Date	Drawing No.		FIGURE 8.1b		Rev.	
							-	

CAD FILE : K:\91164 Trunk Road T2\Report\Final EIA Report\Figure 8.1b.dgn