


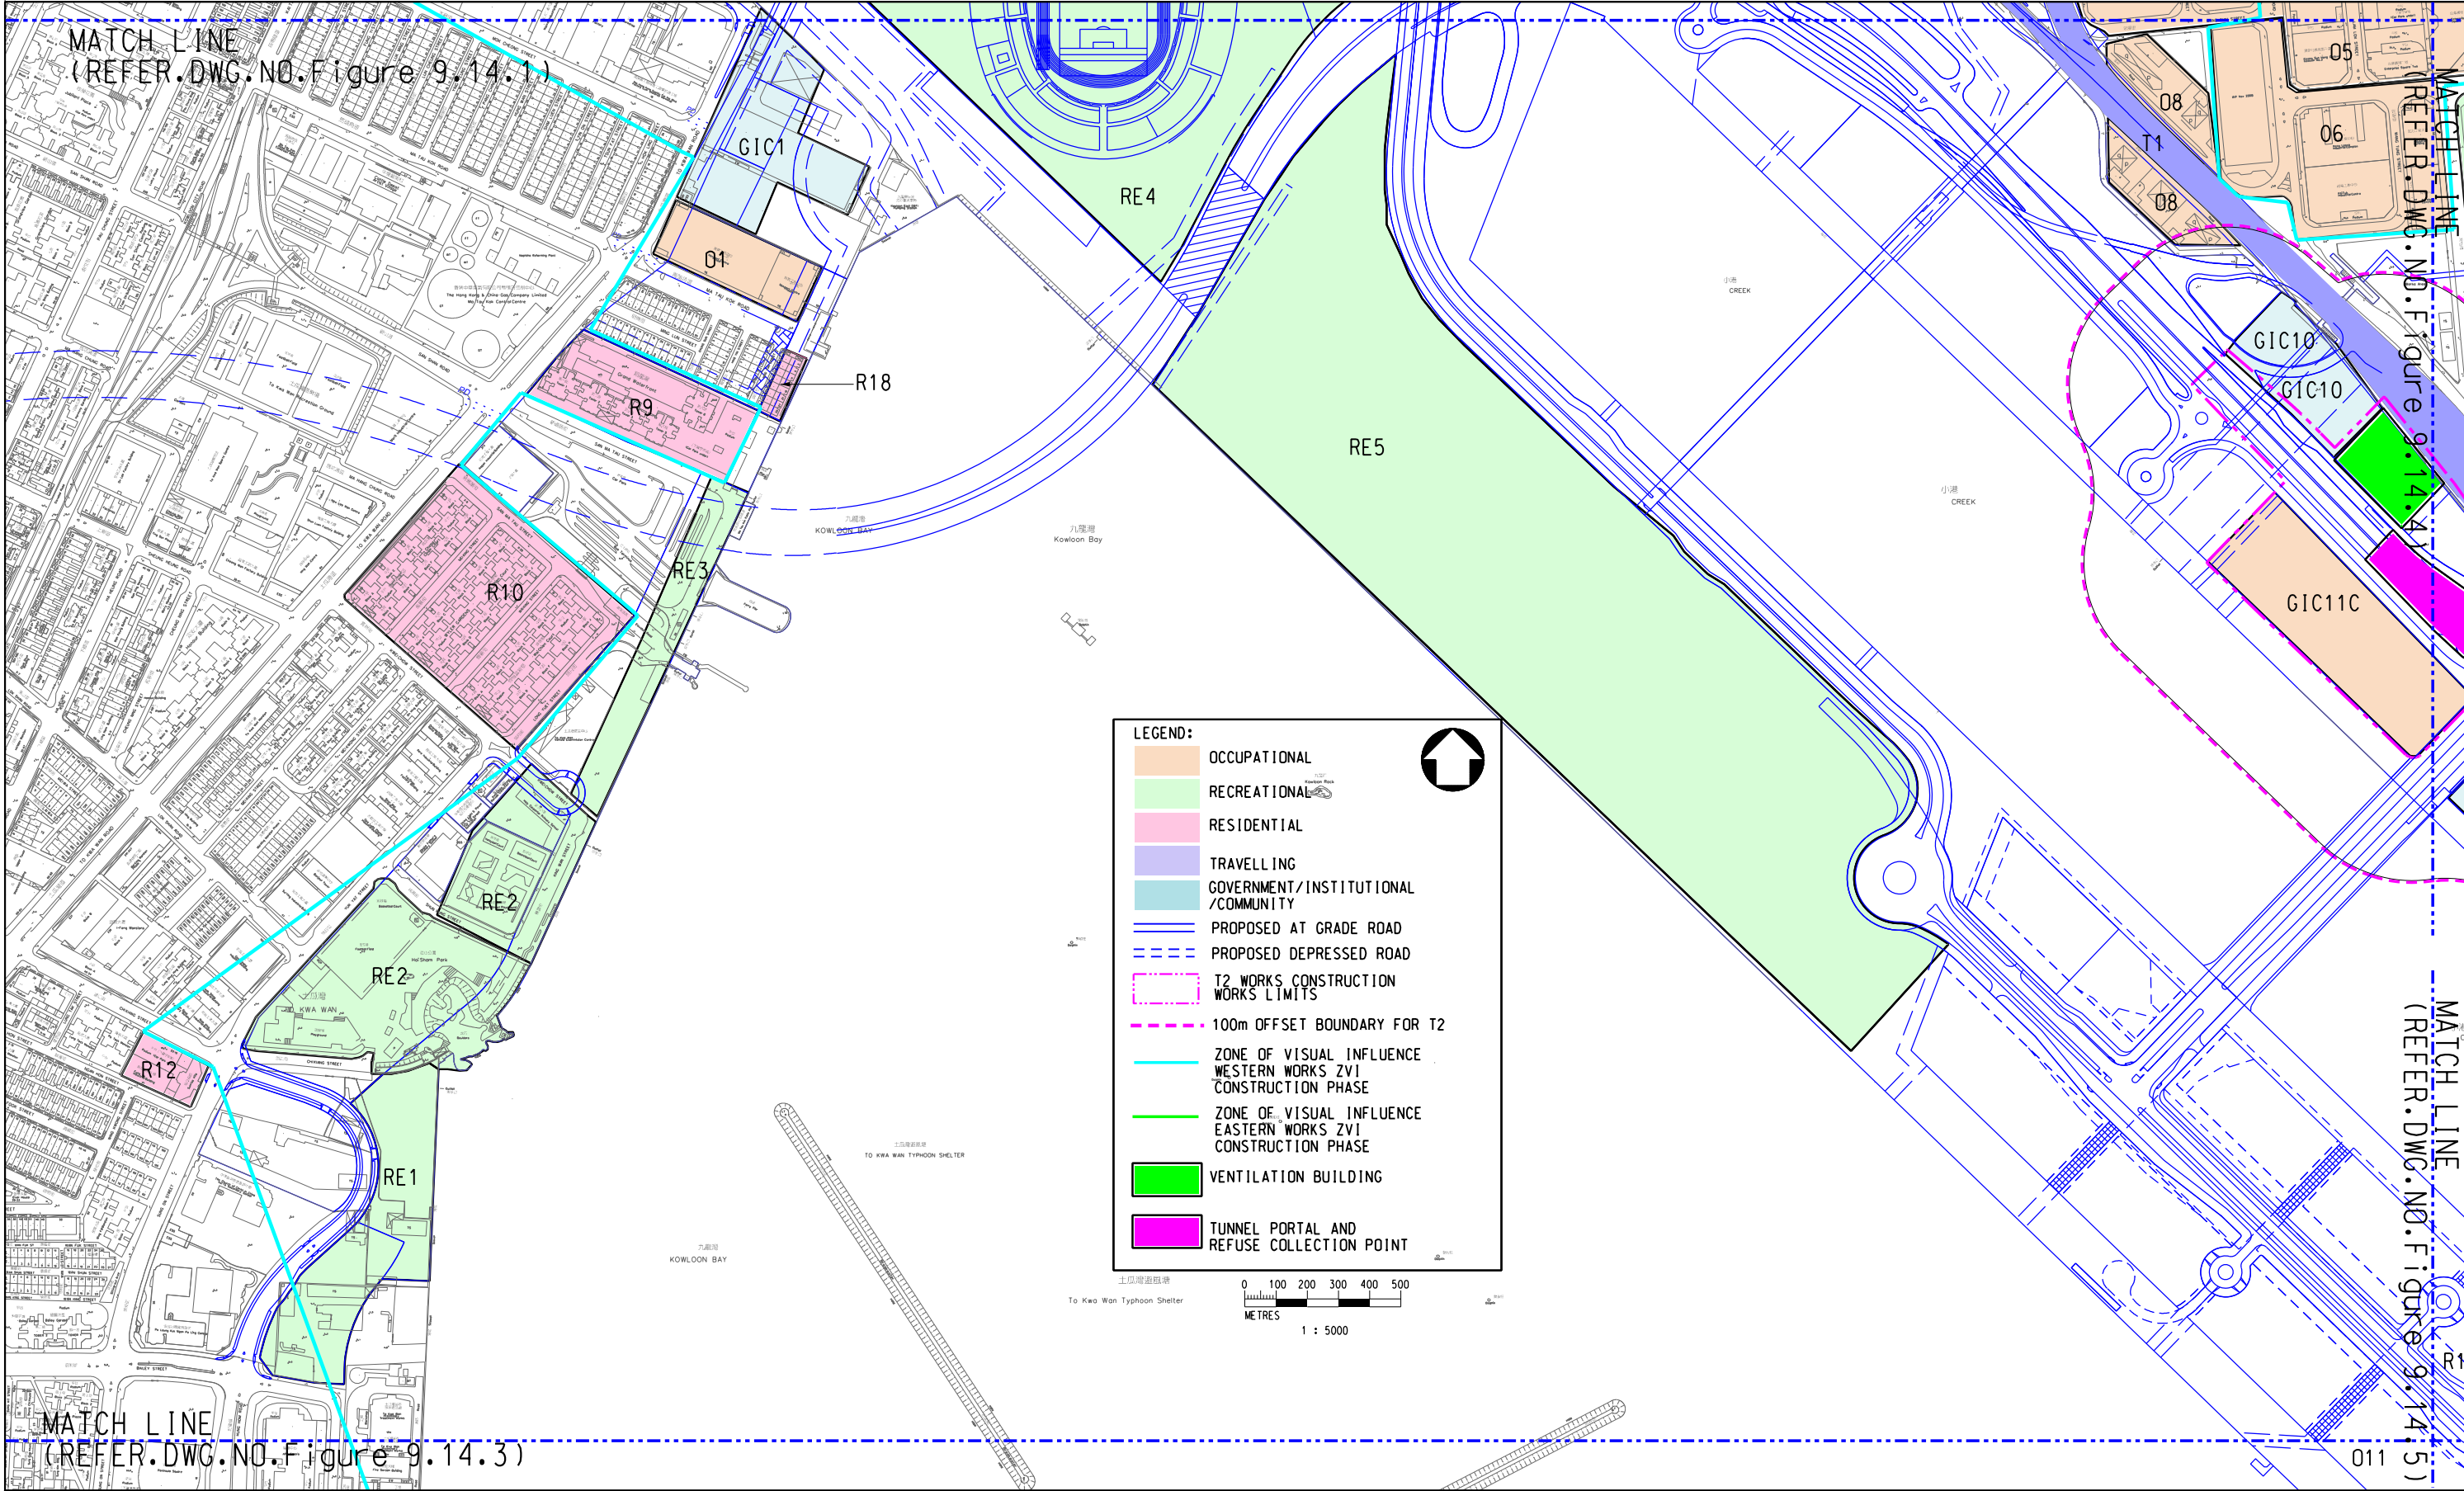

PRINTED BY: \$USERS\$
\$DATES\$
\$TIMES\$

Rev.	Description	Date

Drawing title
VISUALLY SENSITIVE RECEIVERS PLAN:
CONSTRUCTION PHASE
(SHEET 3 OF 8)

Original Size	A3	Scale	1:5000	Date	14/JUNE/2013
© Copyright reserved		File name	Figure 9 14 2.dgn		
		Drawing No.	Figure 9.14.2		Rev.
				D	