


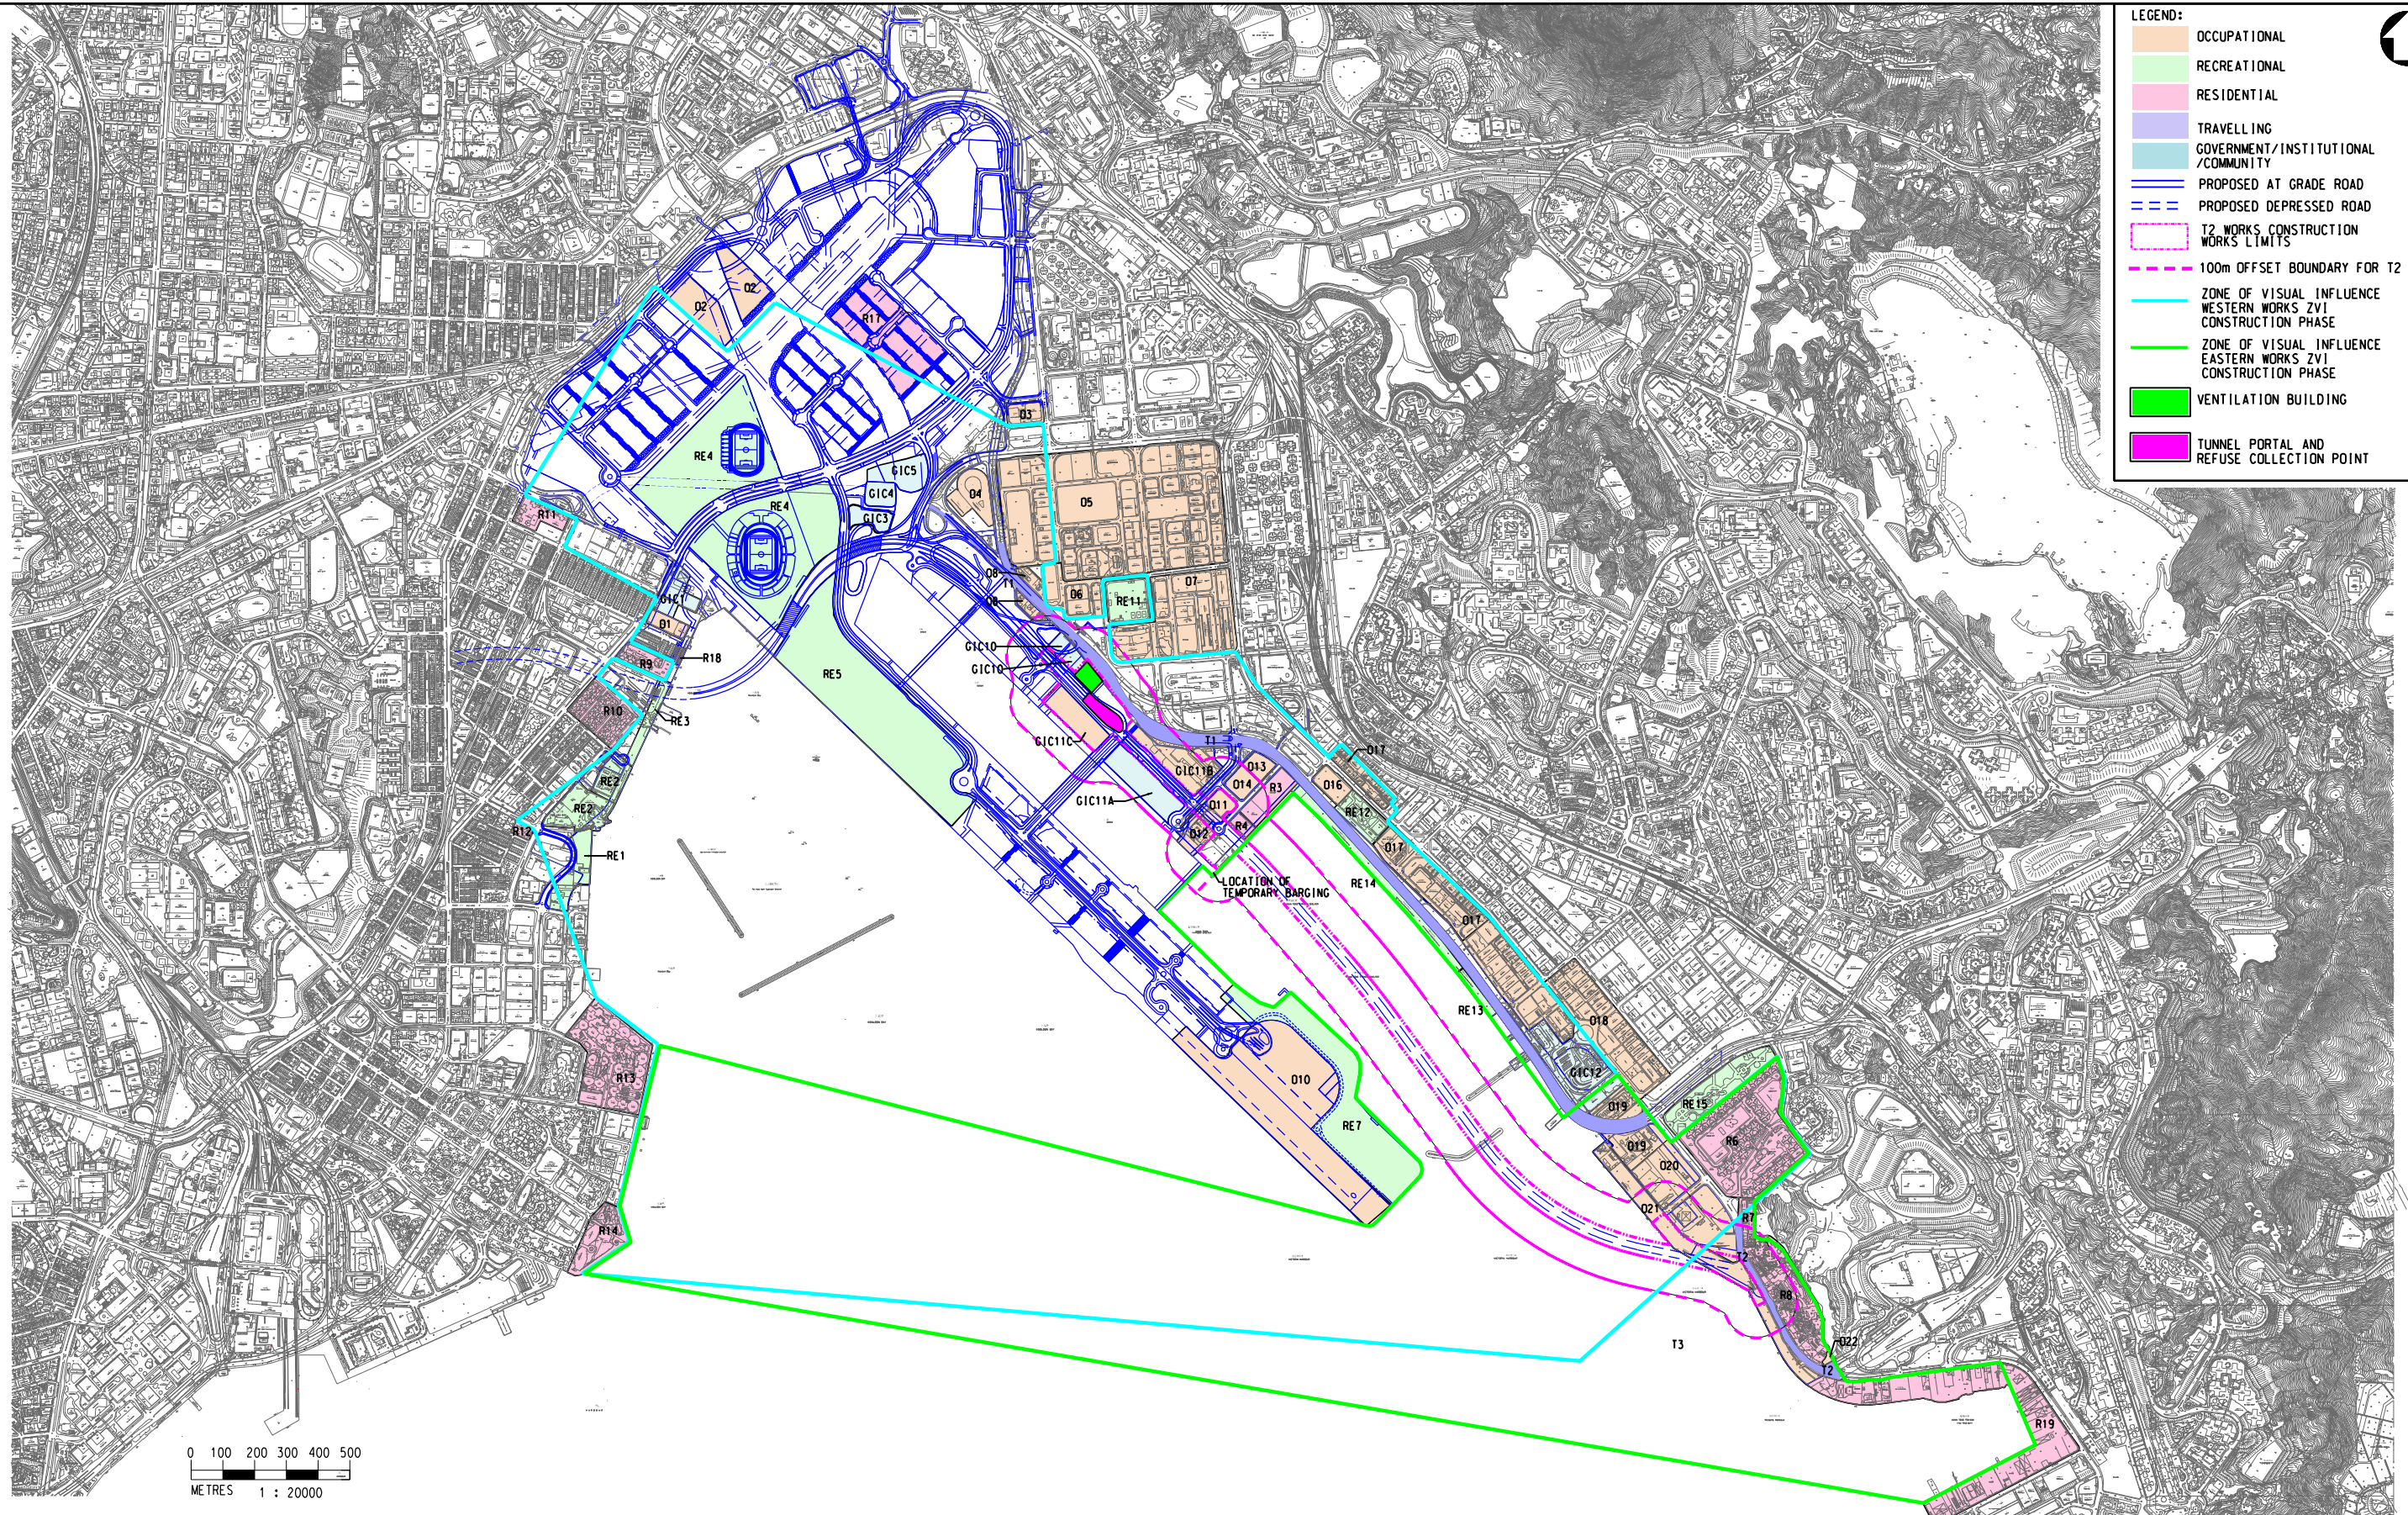

PRINTED BY: \$USERS\$
\$TIMES\$
\$DATES\$

Drawing title			Original Size	A3	Scale	1:20000	Date	14/JUNE/2013
VISUALLY SENSITIVE RECEIVERS PLAN: CONSTRUCTION PHASE (SHEET 1 OF 8)			© Copyright reserved		File name	Figure 9.14.dgn		
Rev.	Description	Date			Drawing No.	Figure 9.14		Rev. B