


**Legend**  
--- T2 Works Construction  
Works Limits  
➡ Photomontage View Point

|     |                                                                                    |
|-----|------------------------------------------------------------------------------------|
| VP  | View Point                                                                         |
| VP1 | 16th Floor Megabox                                                                 |
| VP2 | Trunk Road: T2 & Road L18                                                          |
| VP3 | Trunk Road: T2 Refuse Collection<br>Point & Road D4                                |
| VP4 | Top Floor Proposed Residential<br>Block: R3 Runway Precinct Housing<br>Development |

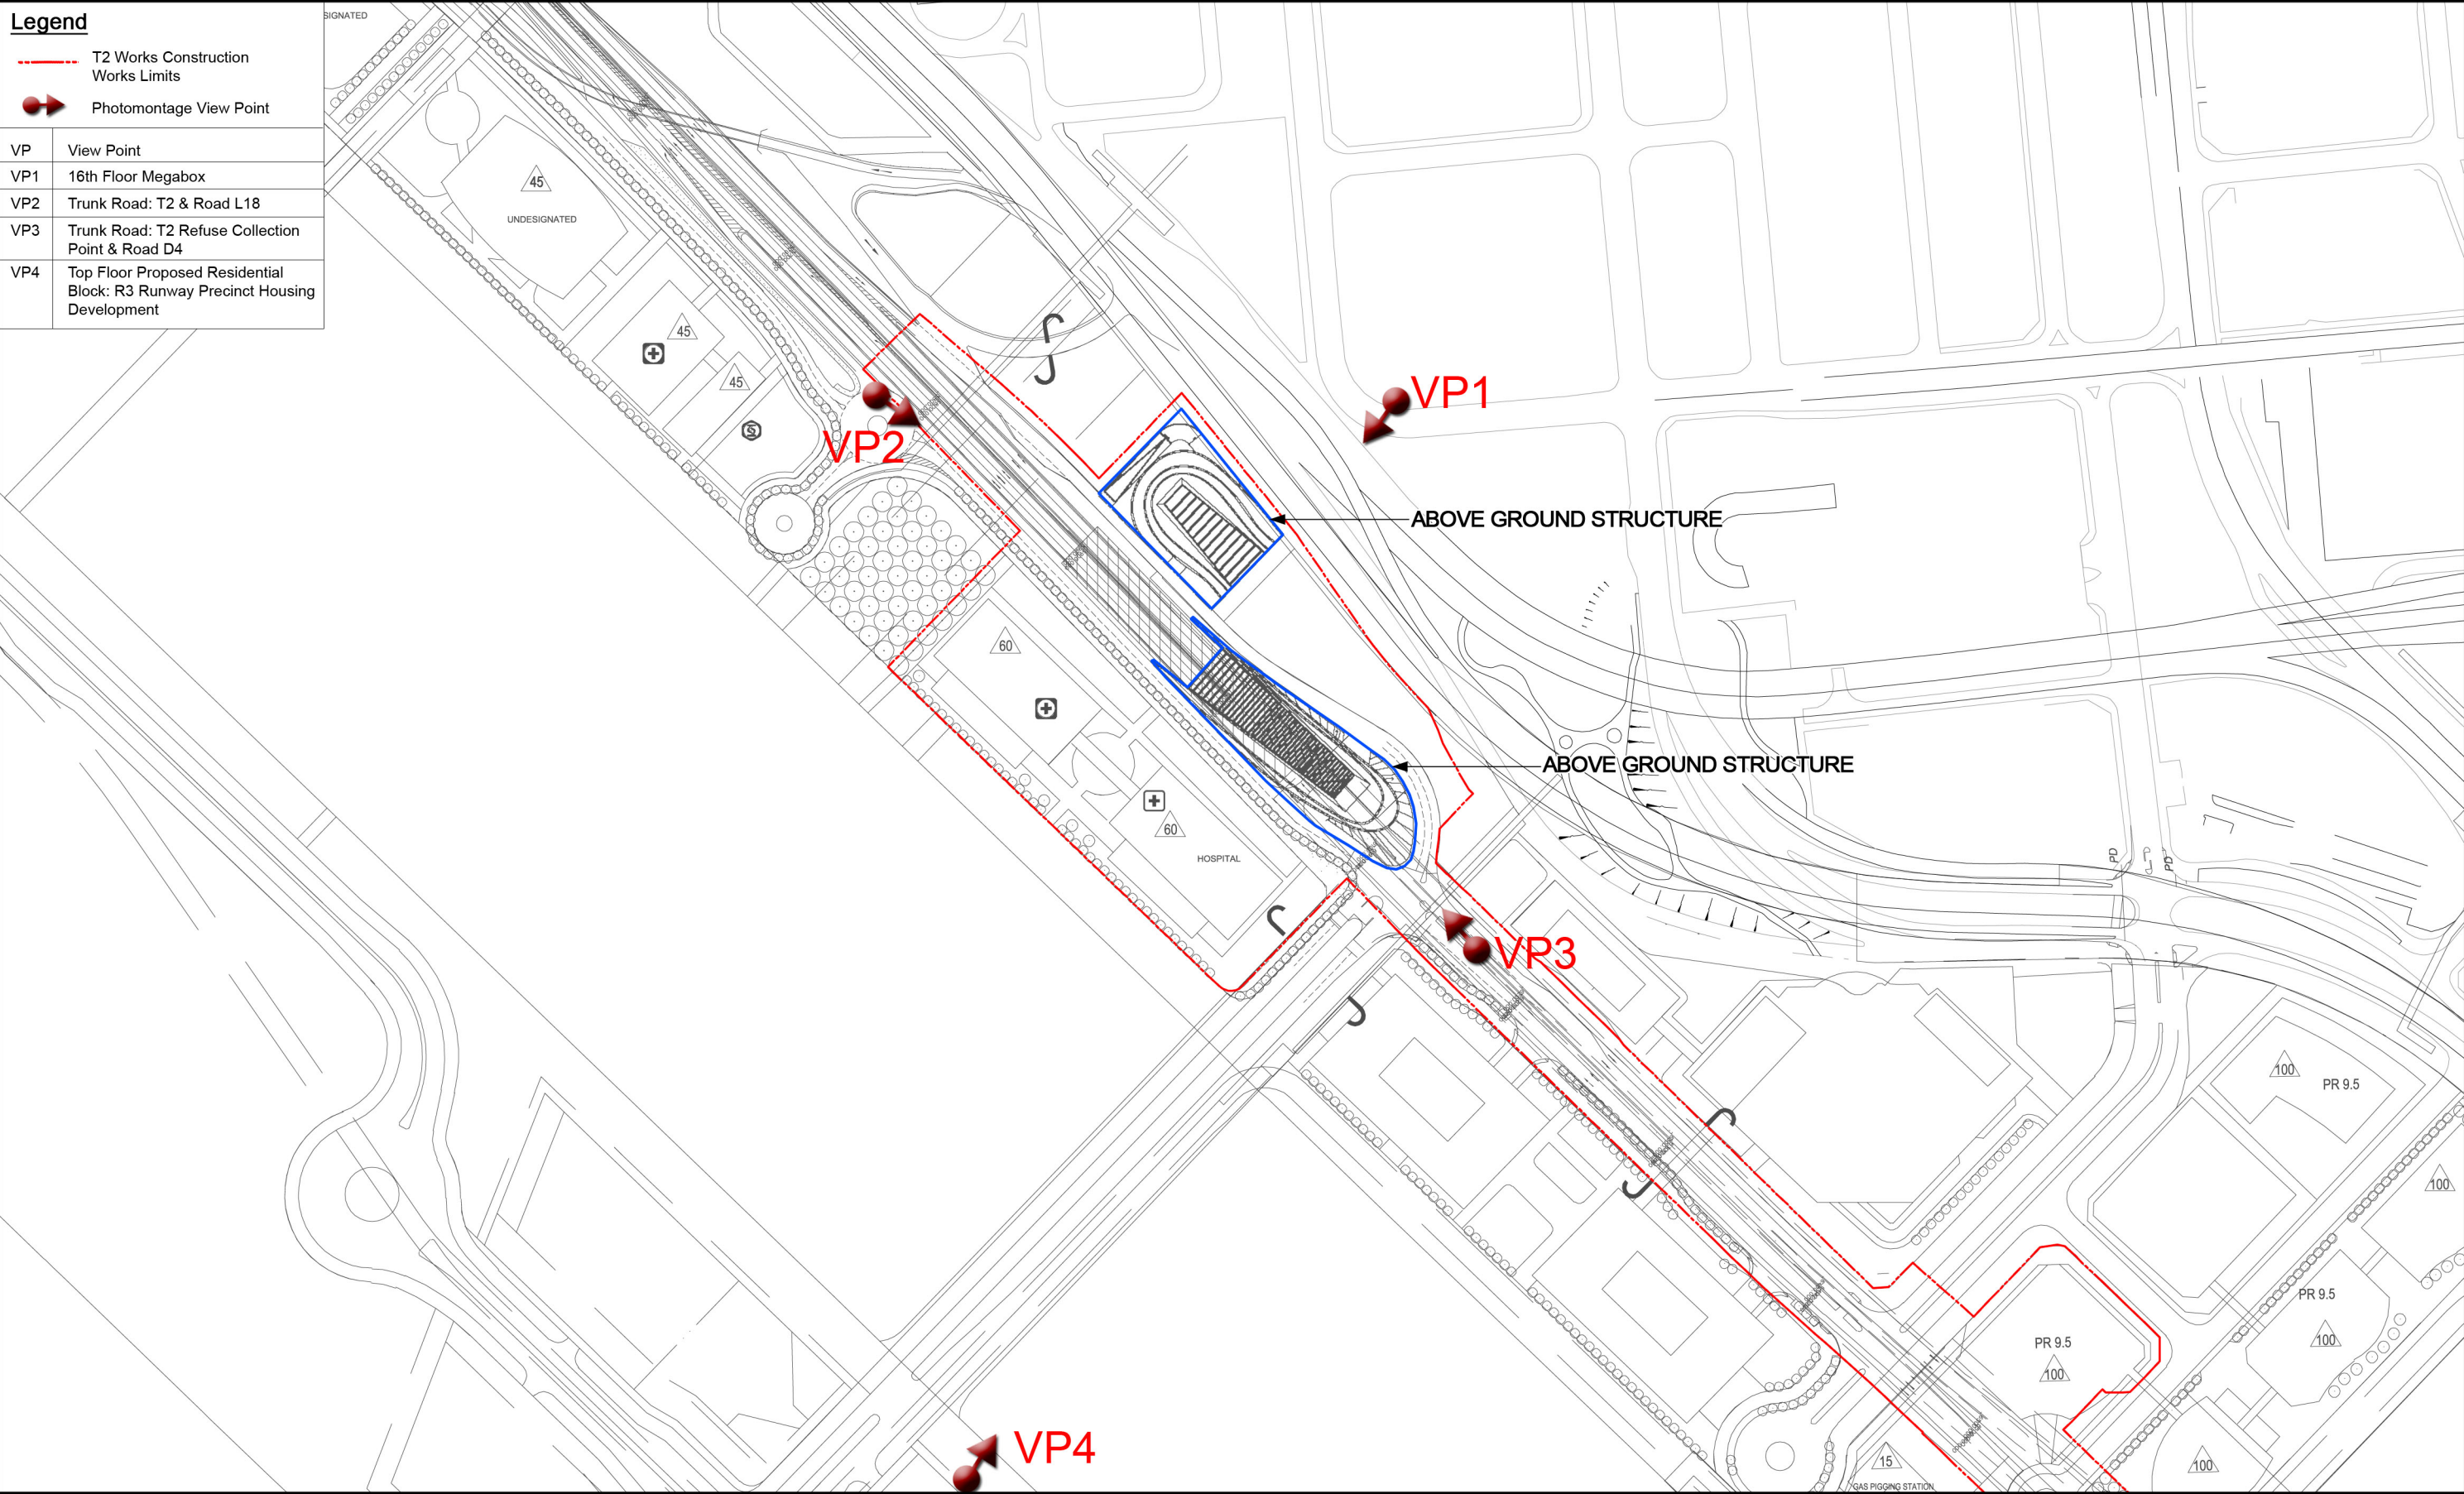

|                                                                         |  |  |                         |               |                           |
|-------------------------------------------------------------------------|--|--|-------------------------|---------------|---------------------------|
| Drawing title<br>Trunk Road T2 & South Apron –<br>Photomontage Key Plan |  |  | Original<br>Size<br>A3  | Scale 1: 3000 | Date 30/APRIL/2013        |
| Rev.                                                                    |  |  | © Copyright reserved    |               | File name Figure 9 17.dgn |
| Description                                                             |  |  | Drawing No. Figure 9.17 |               | Rev. A                    |
| Date                                                                    |  |  |                         |               |                           |