
土木工程拓展署 Civil Engineering and Development Department CEDD

AGREEMENT NO. CE 38/2008(HY)



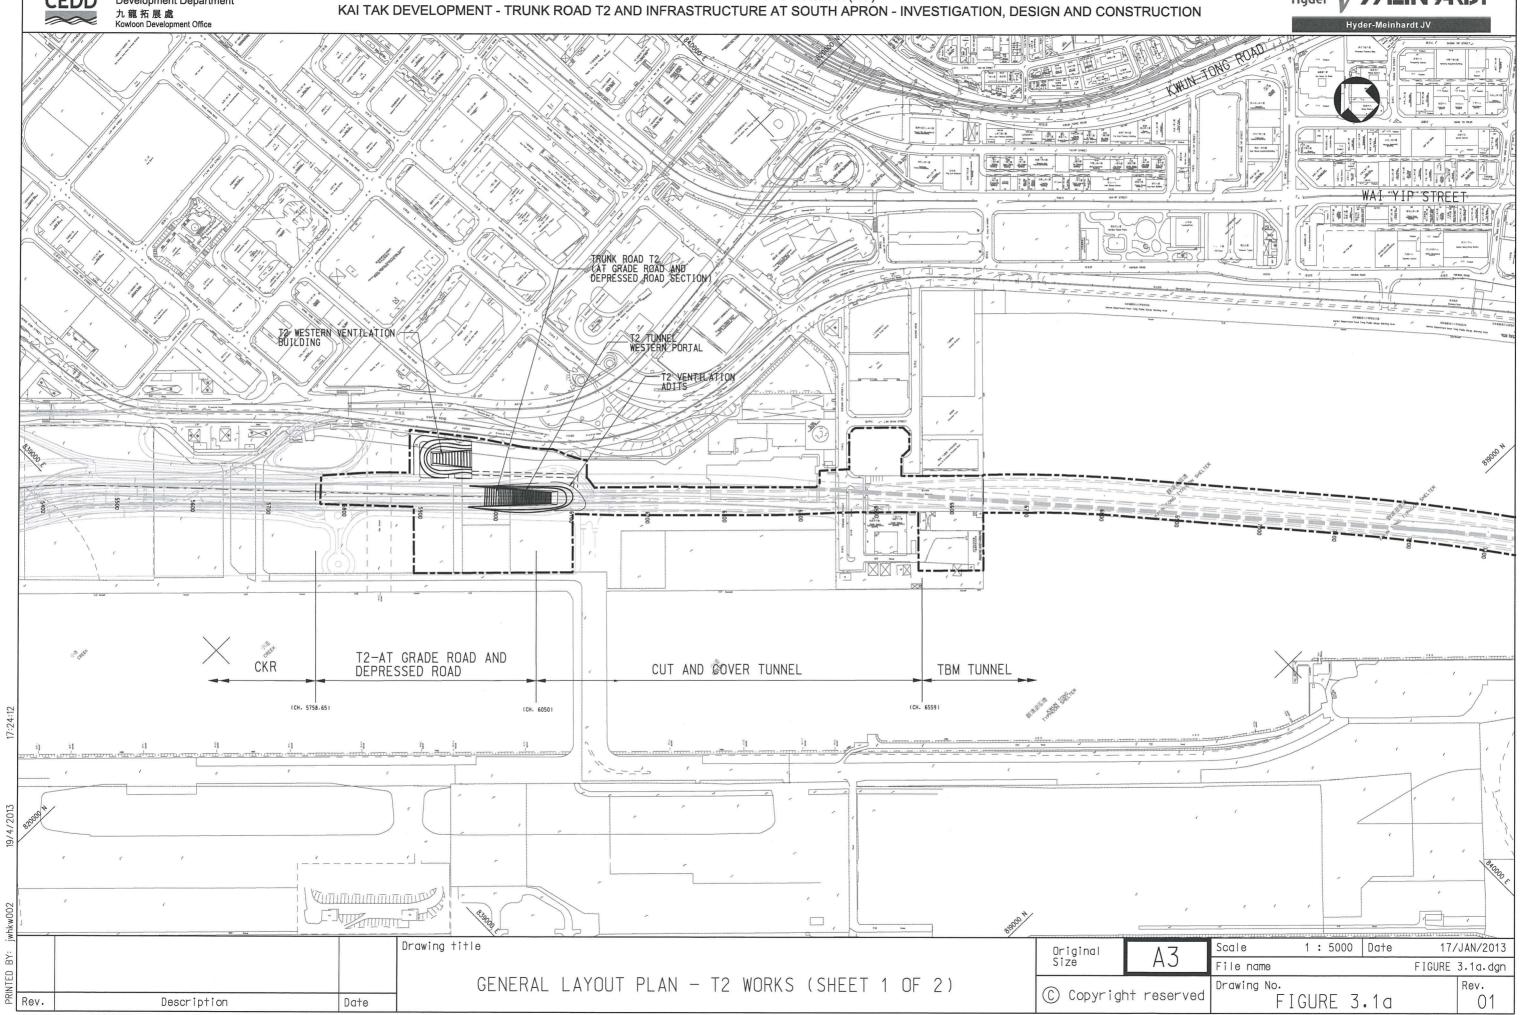

土木工程拓展署 Civil Engineering and Development Department CEDD 九龍拓展處 Kowloon Development Office

AGREEMENT NO. CE 38/2008(HY) KAI TAK DEVELOPMENT - TRUNK ROAD T2 AND INFRASTRUCTURE AT SOUTH APRON - INVESTIGATION, DESIGN AND CONSTRUCTION



