


## Appendix 7.3      Locations of Previous Chemical Storage

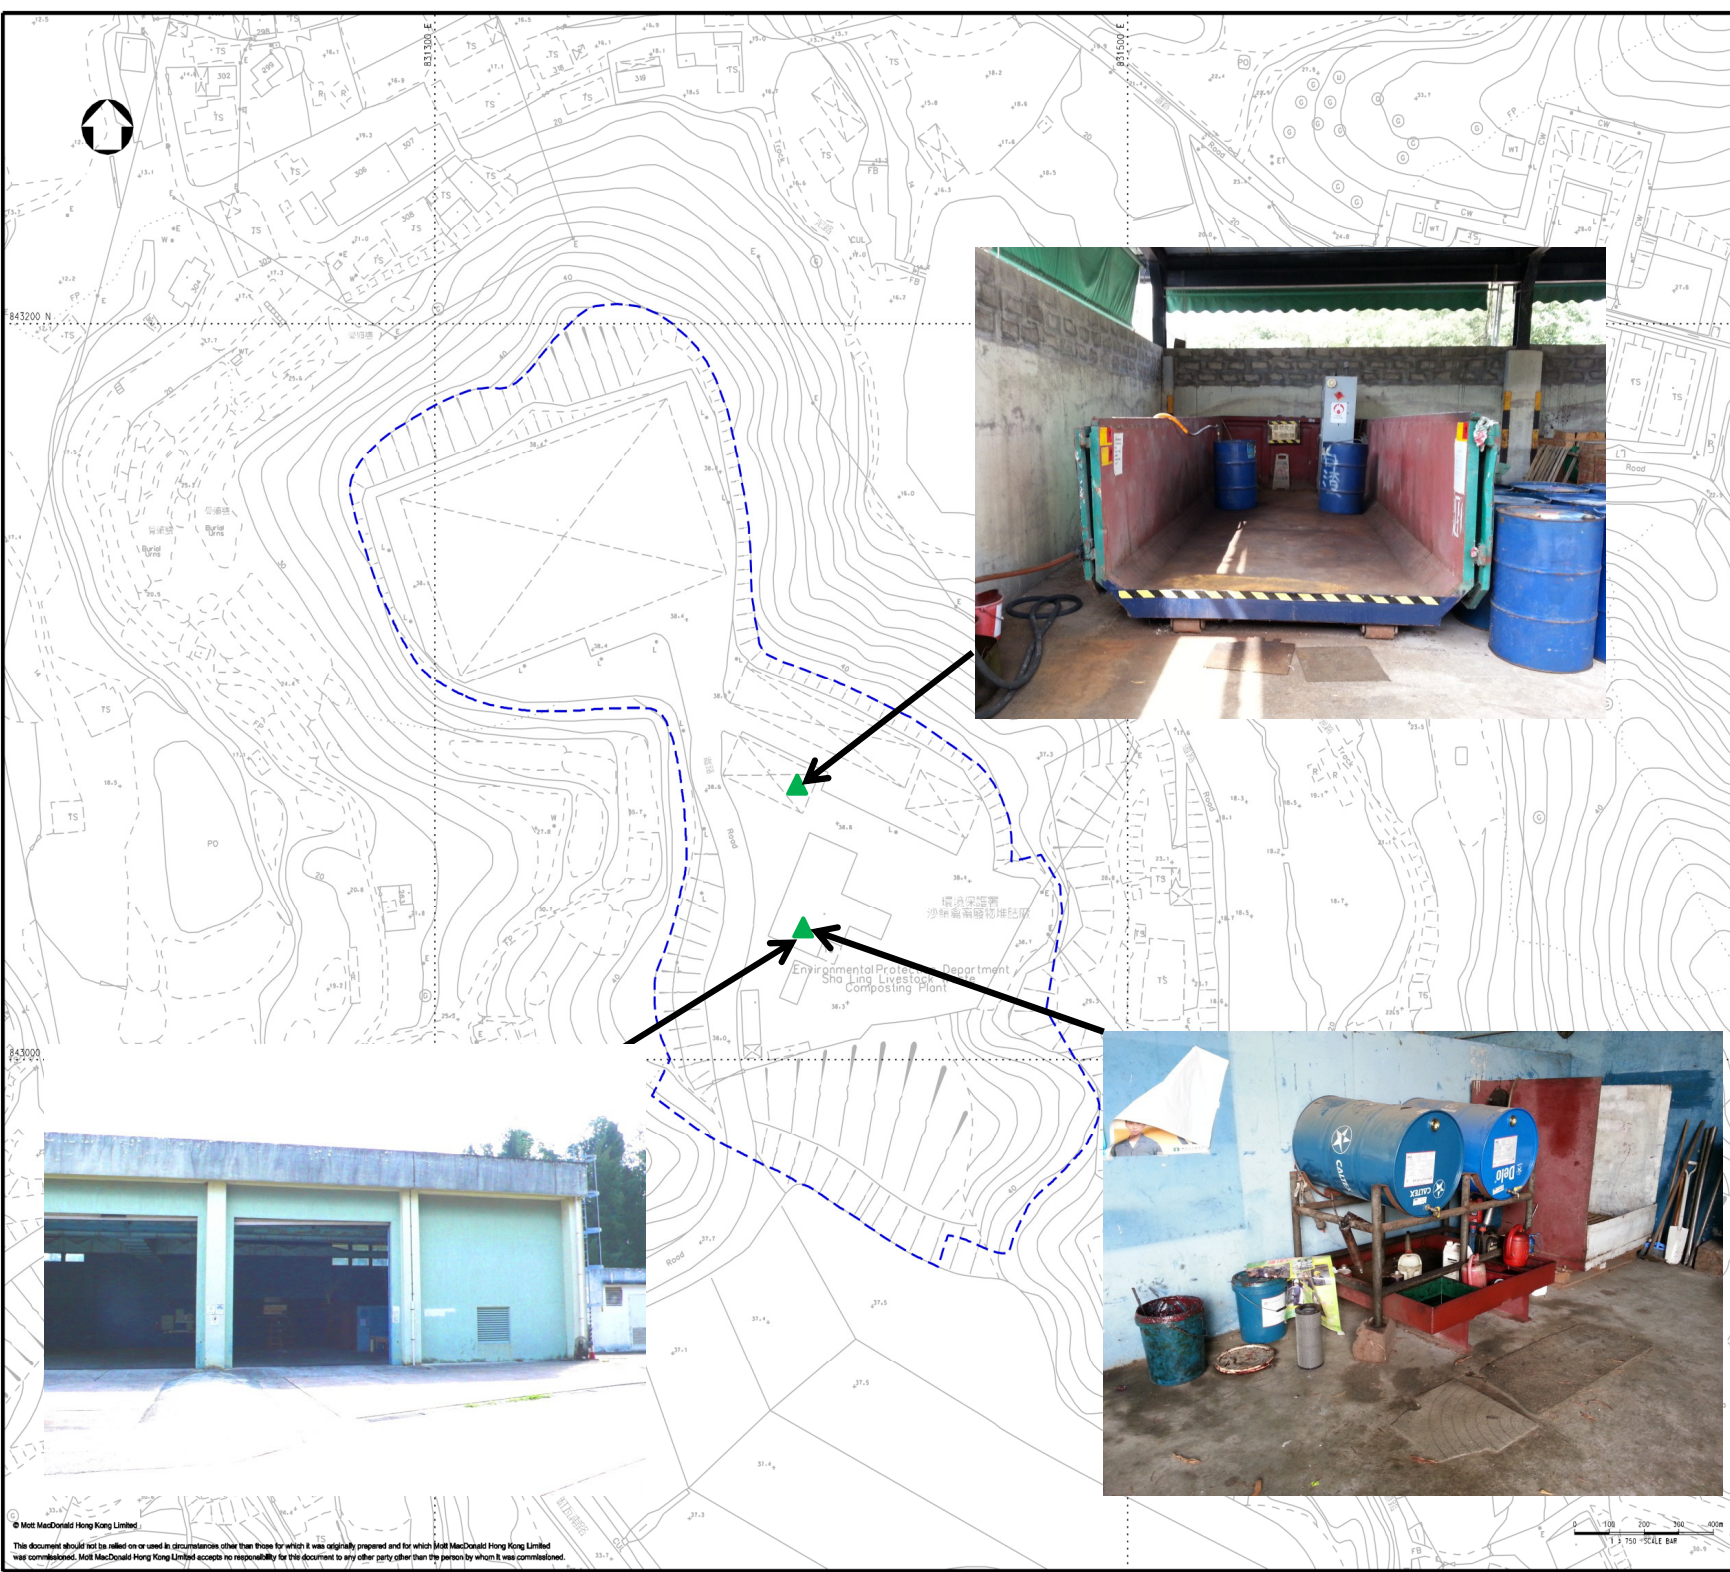

Notes

Key to symbols

Reference drawings

---

PROPOSED SITE AREA

▲

PREVIOUS CHEMICAL STORAGE AREAS

P1	JUN 13	MING	FIRST ISSUE	FK	AFK
Rev	Date	Drawn	Description	Ch'kd	App'd

20/F Two Landmark East  
100 How Ming Street  
Kowloon, Hong Kong  
Tel: +852 2828 5757  
Fax: +852 2827 1623  
www.mottmac.com.hk

Client

Environmental Protection Department  
The Government of the Hong Kong  
Special Administrative Region

Project

AGREEMENT NO. CE34/2011(EP)  
DEVELOPMENT OF ORGANIC WASTE  
TREATMENT FACILITIES PHASE 2 -  
FEASIBILITY STUDY

Title

Locations of Previous  
Chemical Storage

Designed	FK	Eng check	AT
Drawn	MING	Coordination	AT
Dwg check	FK	Approved	AFK

Scale at A1	Status	Rev
1:750	PRE	P1

Drawing Number

Appendix 7.3

© Mott MacDonald Hong Kong Limited

This document should not be relied on or used in circumstances other than those for which it was originally prepared and for which Mott MacDonald Hong Kong Limited was commissioned. Mott MacDonald Hong Kong Limited accepts no responsibility for this document to any other party other than the person by whom it was commissioned.

J:\267677\REPORT\ENV\A1\30553\FIG 7.dgn DATE: 22/06/2013 TIME: 14:10:19 USER: jlm42166