


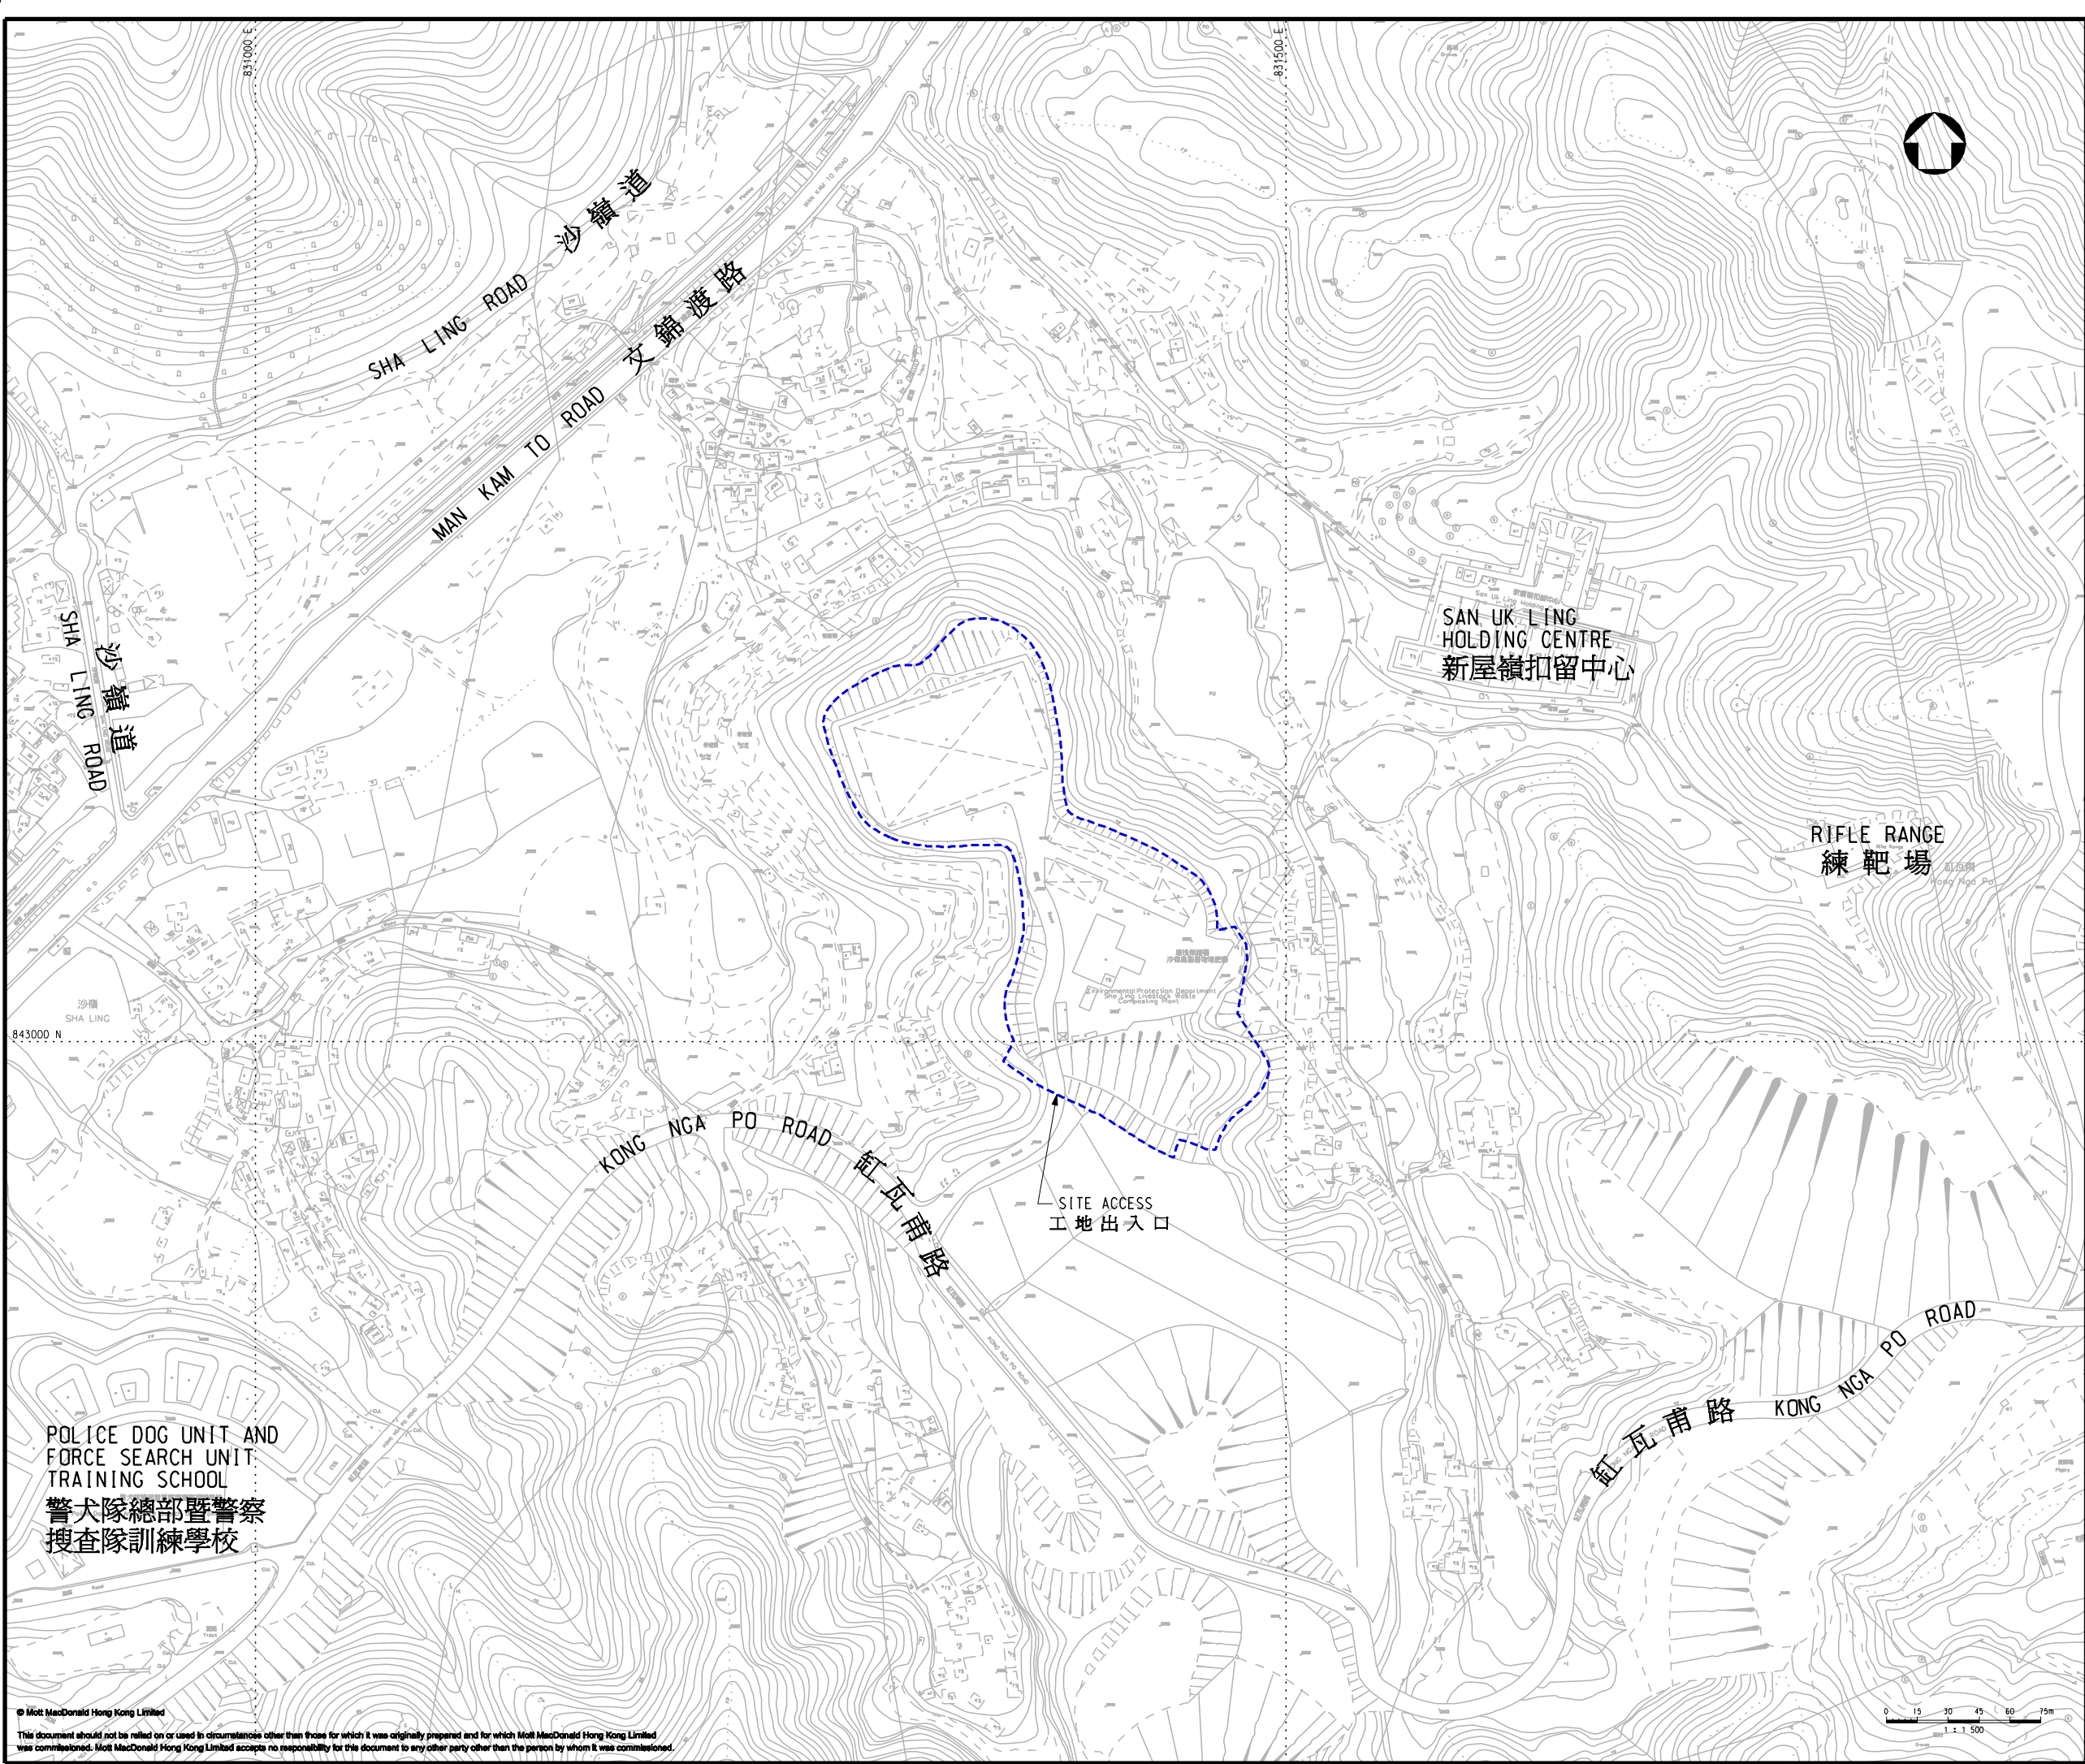

Notes

Key to symbols

 PROPOSED SITE AREA
擬議工地範圍

Reference drawings

P1	JUN 13	MING	FIRST ISSUE	HY	AFK
Rev	Date	Drawn	Description	Ch'k'd	App'd



Mott MacDonald

20/F Two Landmark East
100 How Ming Street
Kowloon, Hong Kong
T +852 2828 5757
F +852 2827 1823
W www.mottmac.com.hk

Client



Environmental Protection Department
The Government of the Hong Kong
Special Administrative Region
香港特別行政區政府
環境保護署

Project

AGREEMENT NO. CE34/2011(EP)
DEVELOPMENT OF ORGANIC WASTE TREATMENT
FACILITIES PHASE 2 - FEASIBILITY STUDY
合約編號 CE34/2011(EP)
發展第二期有機資源回收中心 — 可行性研究

Title

LOCATION OF THE PROJECT
項目位置圖

Designed	HY		Eng check	AT	
Drawn	MING		Coordination	AT	
Dwg check	HY		Approved	AFK	
Scale at A1	1:1500		Status	PRE	Rev P1

Drawing Number

FIGURE 1 圖一