


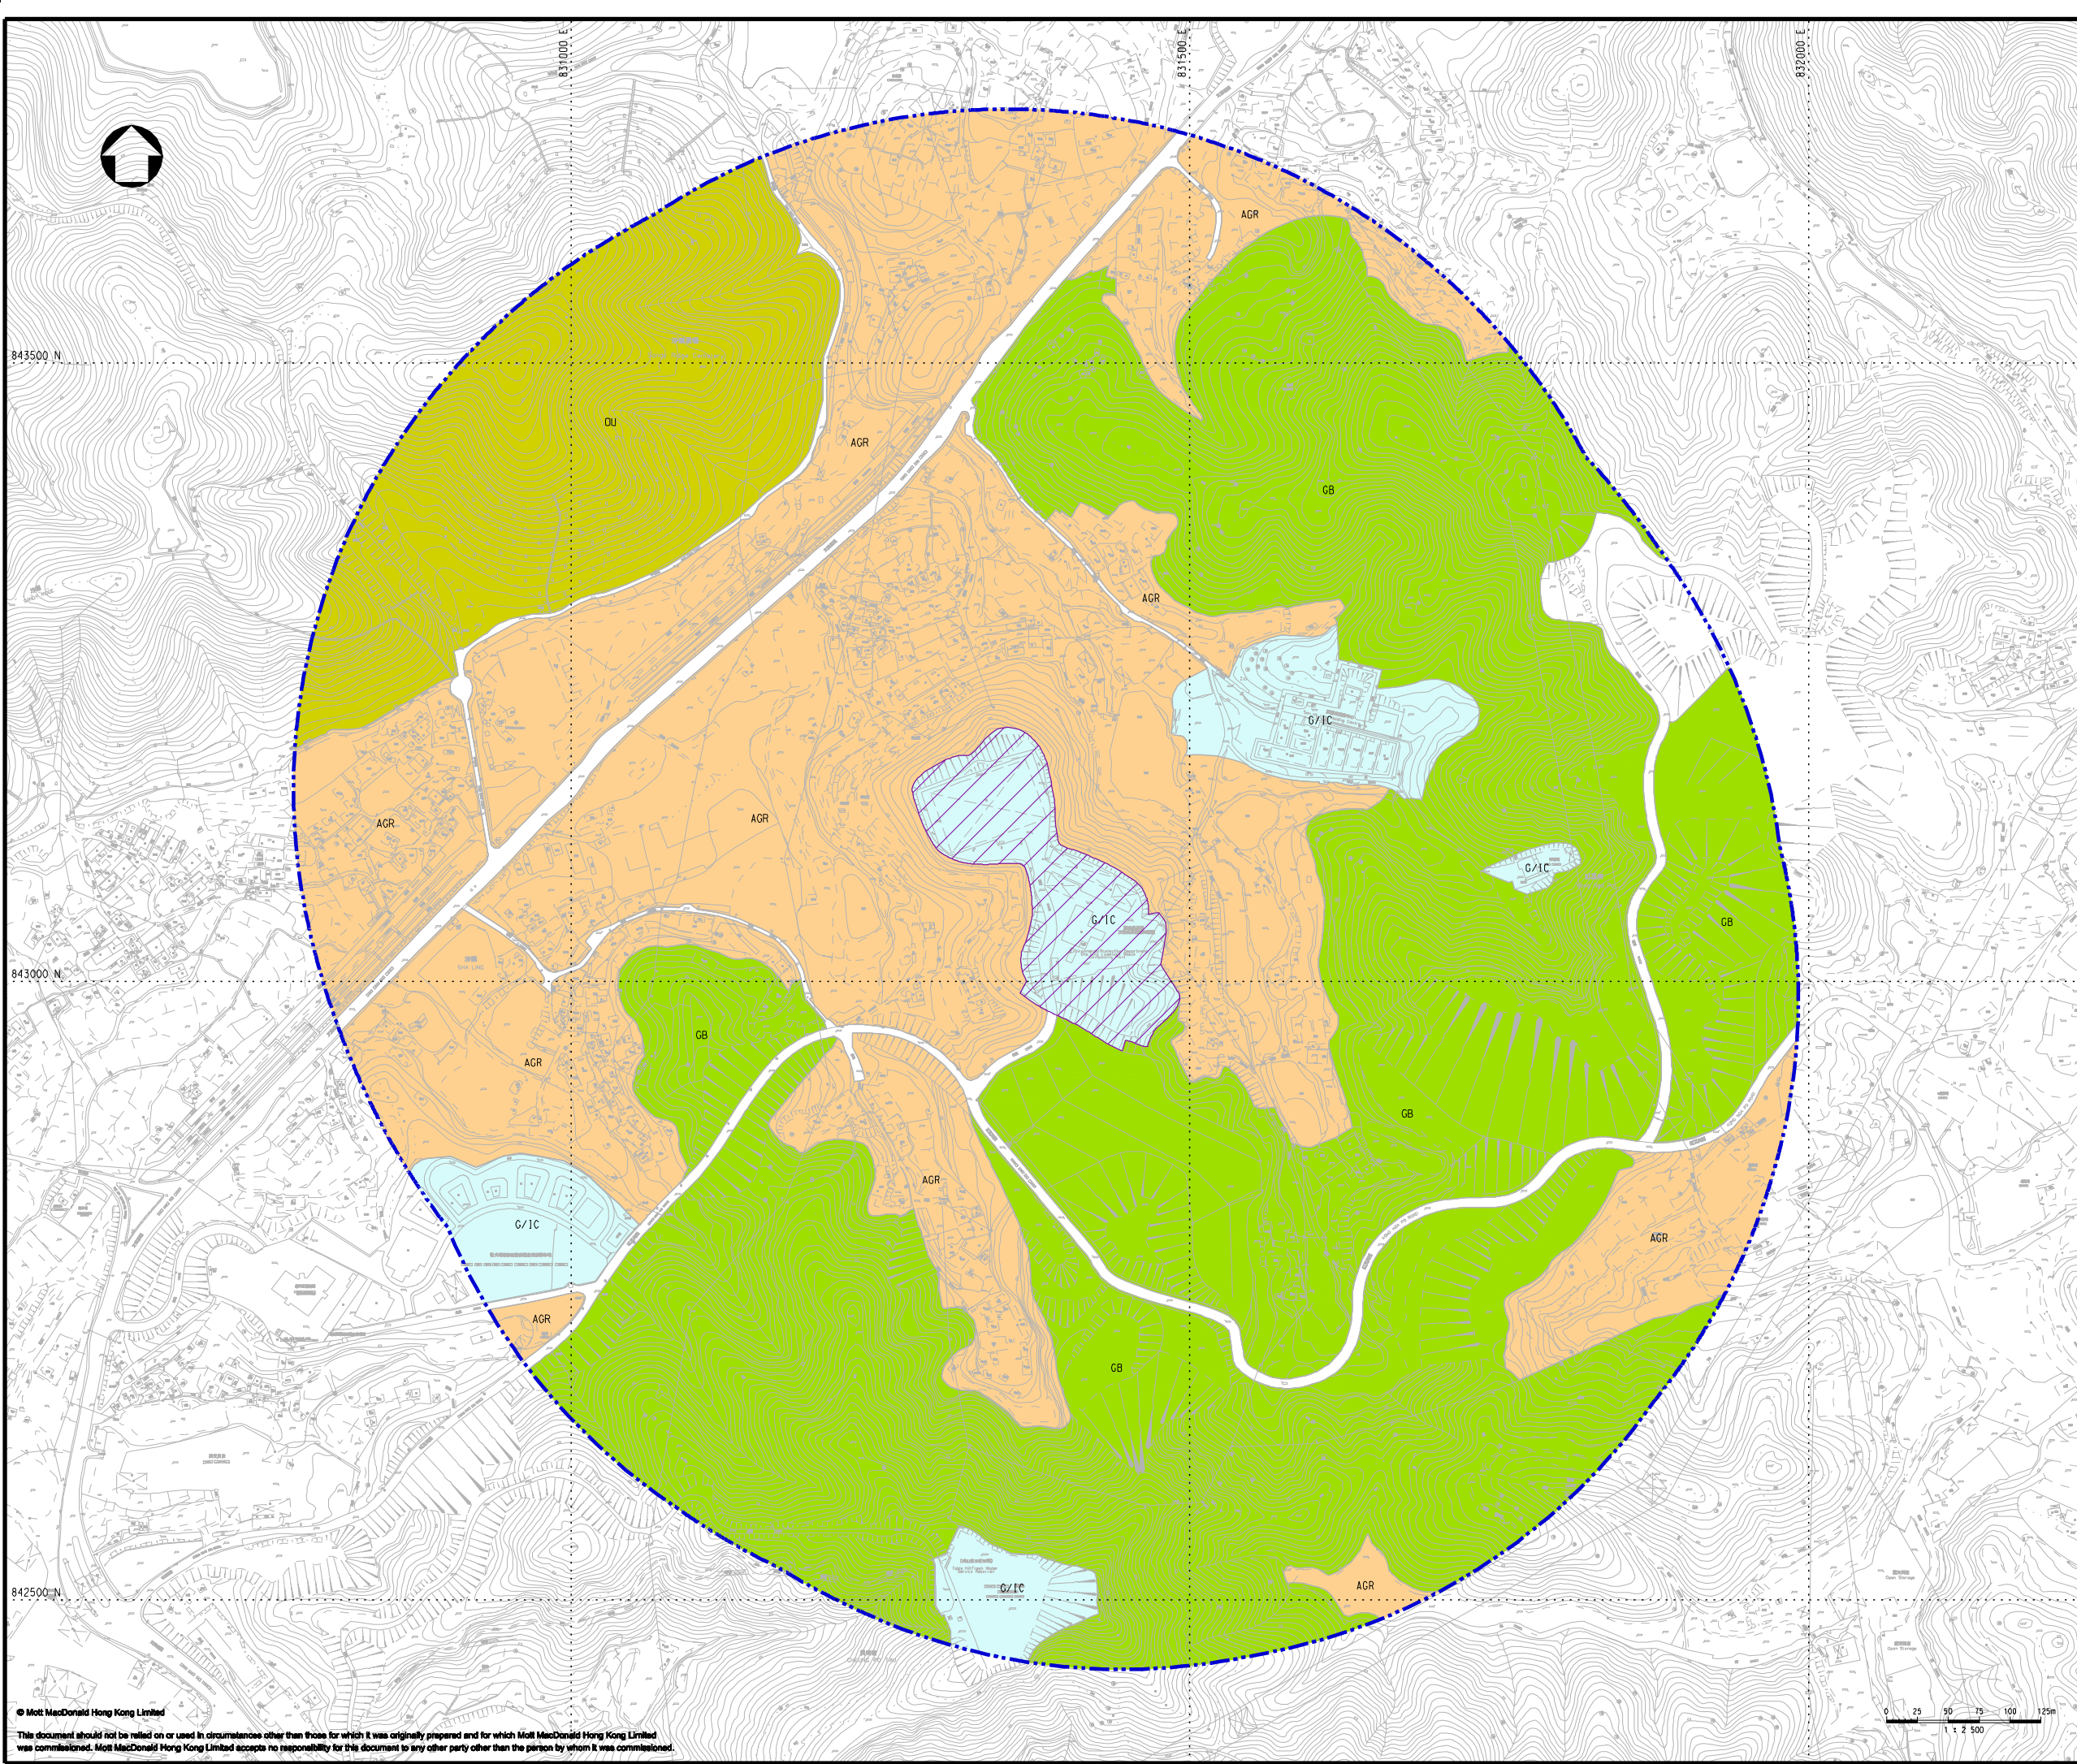

Notes

B/NE - FTA/12 - FU TEI AU & SHA LING

Key to symbols

500m ASSESSMENT AREA

PROPOSED PROJECT AREA

G/IC

GOVERNMENT, INSTITUTION OR COMMUNITY

AGR

AGRICULTURE

GB

GREEN BELT

OU

OTHER SPECIFIED USE

Reference drawings

P1	OCT 12	MING	FIRST ISSUE	PK	AFK
Rev	Date	Drawn	Description	Ch'k'd	App'd

Mott MacDonald

20/F Two Landmark East
100 How Ming Street
Kowloon, Kowloon
Hong Kong
T +852 2828 5757
F +852 2827 1823
W www.mottmac.com.hk

Client

Environmental Protection Department
The Government of the Hong Kong
Special Administrative Region

Project

AGREEMENT NO. CE34/2011(EP)
DEVELOPMENT OF ORGANIC WASTE
TREATMENT FACILITIES PHASE 2 -
FEASIBILITY STUDY

Title

ZONING IN OUTLINE ZONING
PLAN WITHIN LANDSCAPE
ASSESSMENT AREA

Designed

Drawn

Dwg check

Scale at A1

1:2500

PK

MING

PK

1:2500

Eng check

FY

Coordination

FY

Approved

AFK

Status

PRE

Rev

P1

Drawing Number

FIGURE 10.2

© Mott MacDonald Hong Kong Limited

This document should not be relied on or used in circumstances other than those for which it was originally prepared and for which Mott MacDonald Hong Kong Limited was commissioned. Mott MacDonald Hong Kong Limited accepts no responsibility for this document to any other party other than the person to whom it was commissioned.

J:\287677\REPORT\ENV\A1\121019\FIG 10-2.dgn

DATE: 18/10/2012 TIME: 12:03:51 USER: ym42166