


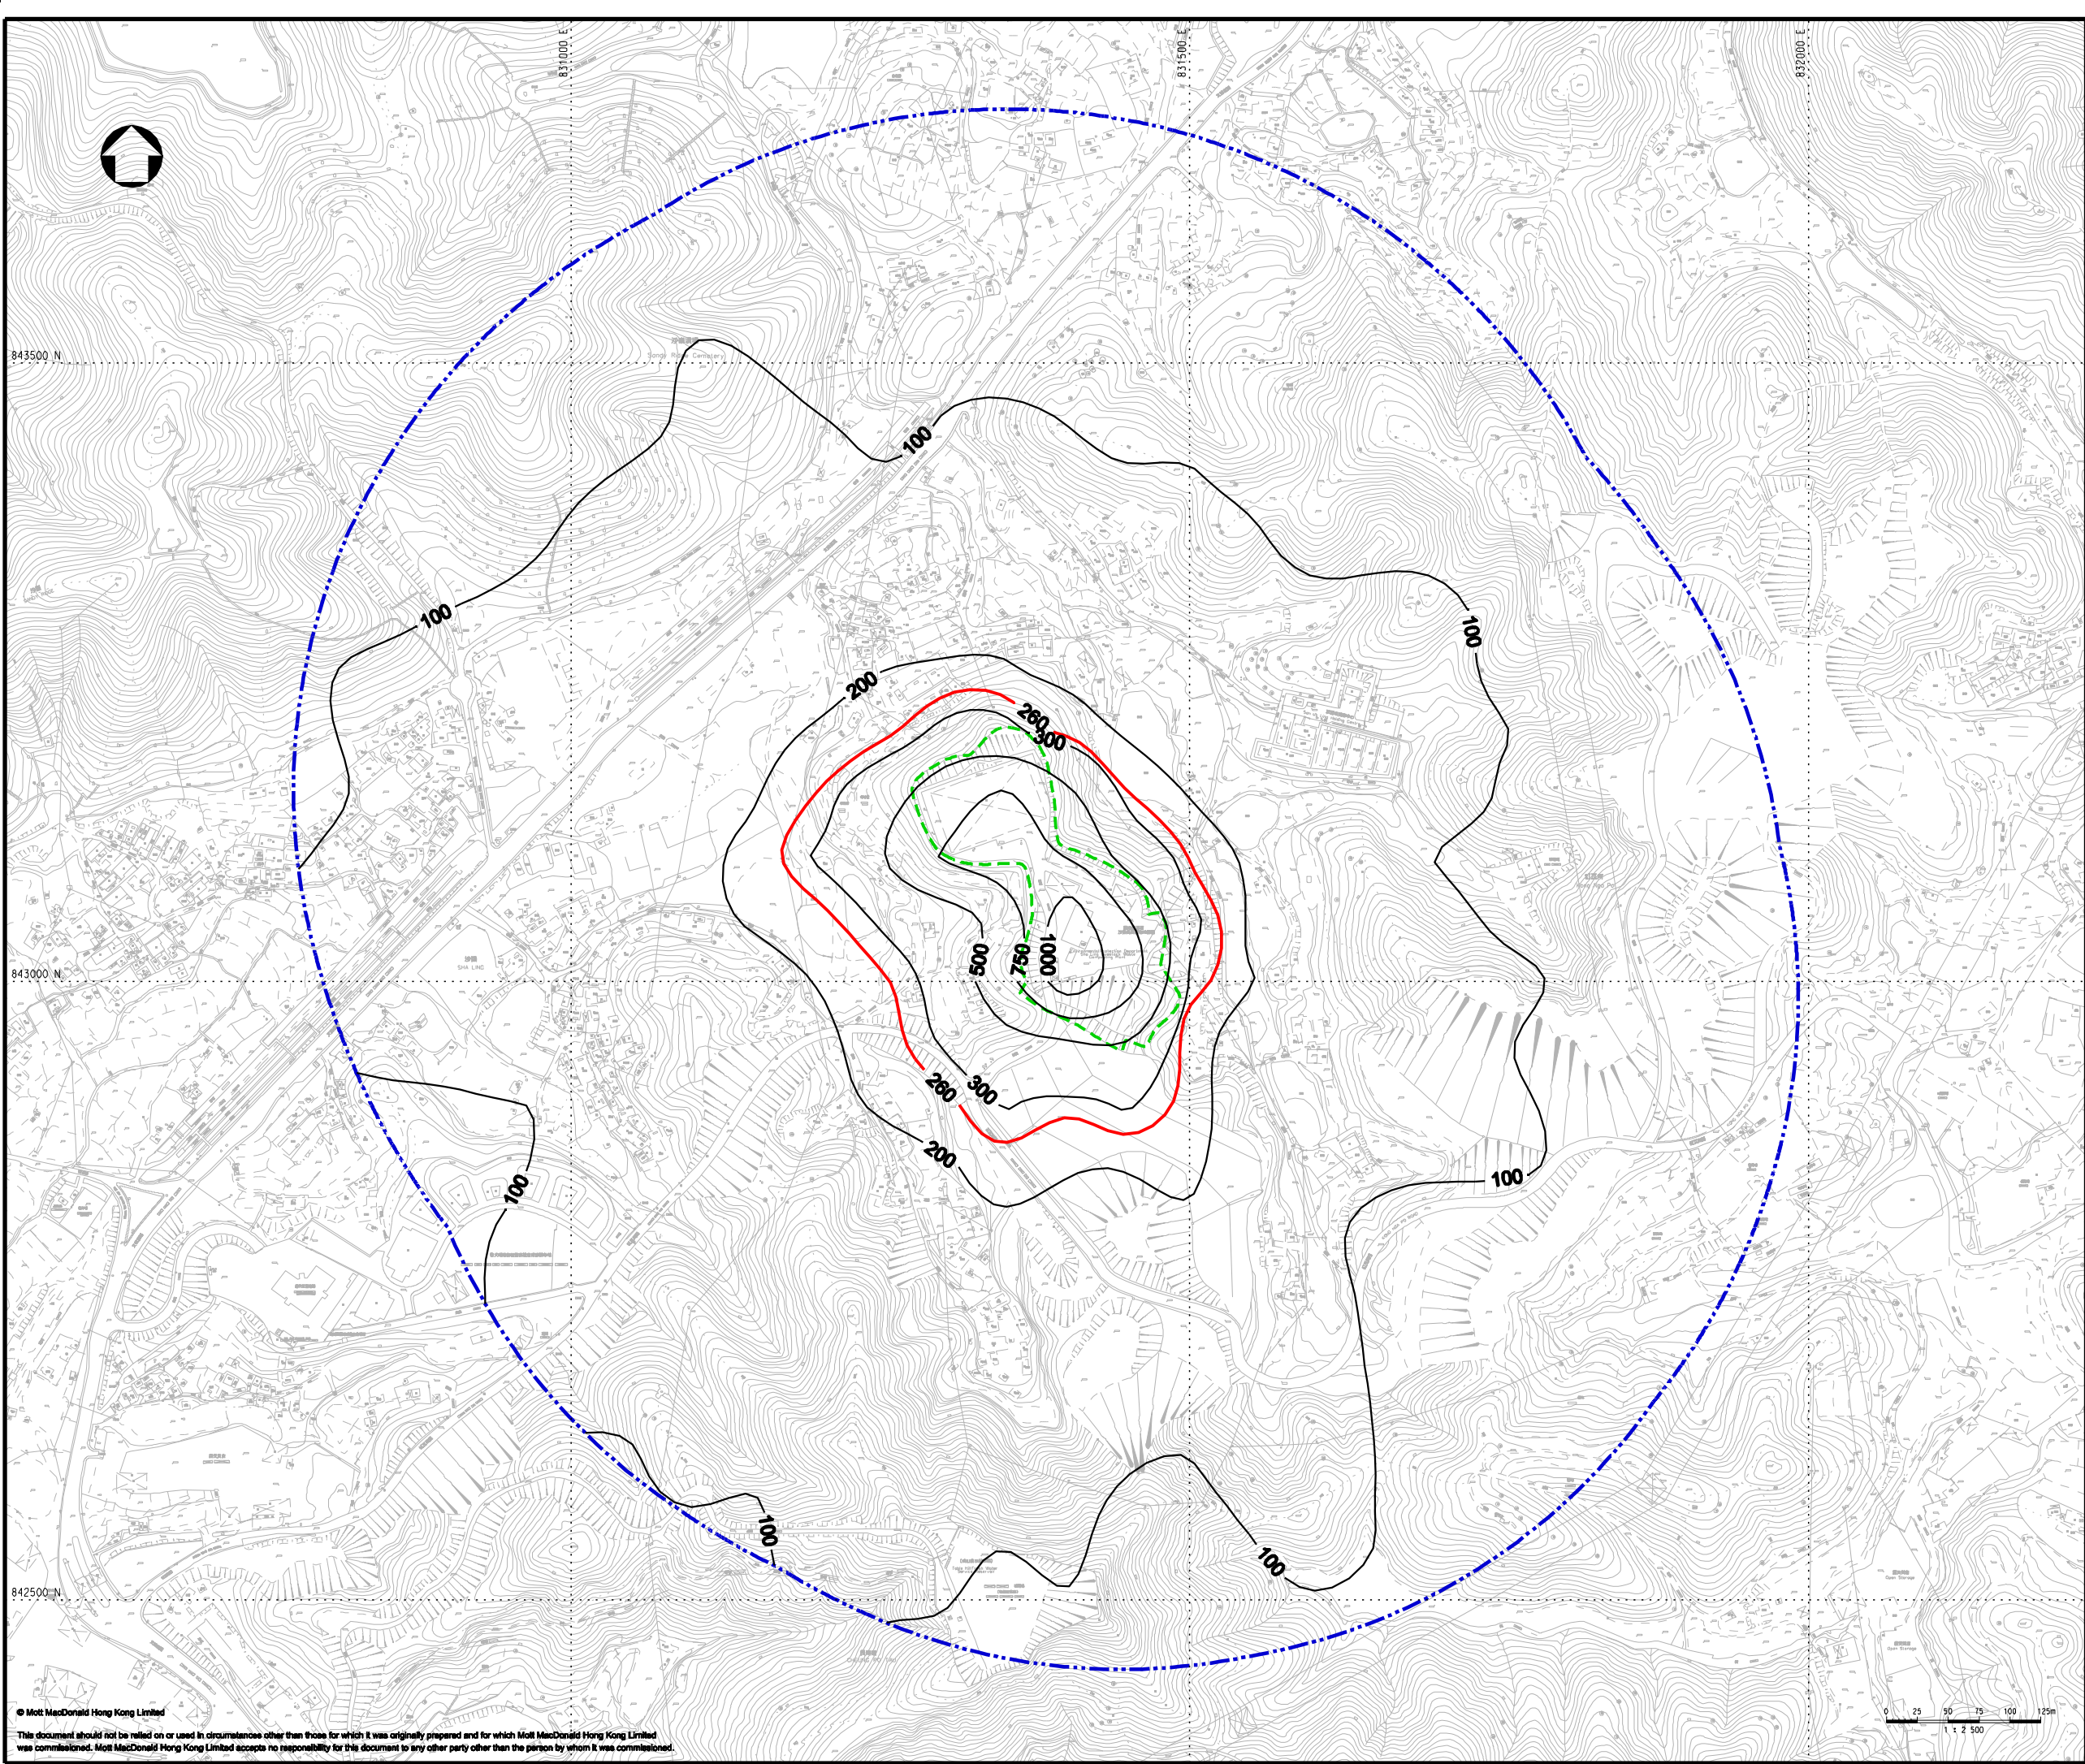

Notes

Key to symbols

- 500m ASSESSMENT AREA
- PROJECT AREA
- AQO CRITERIA ($260\mu\text{g}/\text{m}^3$)

Reference drawings

P1	MAY 13	MING	FIRST ISSUE	MCD	AFK
Rev	Date	Drawn	Description	Ch'k'd	App'd



Mott MacDonald

20/F Two Landmark East
100 How Ming Street
Kowloon, Kowloon
Hong Kong
T +852 2828 5757
F +852 2827 1823
W www.mottmac.com.hk

Client



Environmental Protection Department
The Government of the Hong Kong
Special Administrative Region

Project
AGREEMENT NO. CE34/2011(EP)
DEVELOPMENT OF ORGANIC WASTE
TREATMENT FACILITIES PHASE 2 -
FEASIBILITY STUDY

Title
CUMULATIVE RESULTS - CONTOUR OF
DAILY TSP CONCENTRATION
AT 1.5m ABOVE GROUND DURING
CONSTRUCTION PHASE (UNMITIGATED)

Designed	MCD	Eng check	AT	
Drawn	MING	Coordination	AT	
Dwg check	MCD	Approved	AFK	
Scale at A1		Status	Rev	
1:2500		PRE	P1	

Drawing Number
FIGURE 3.4c