




SURFACE DRAINAGE OUTFALL SYSTEM
地表徑流排水管道

EXISTING SEASONAL
WATER CHANNEL
現有季節性水道

Legend 圖例

- | | | |
|--|--|----------------------|
|  | Site boundary | 項目邊界 |
|  | PFA platform to be decommissioned | 須解除運作的
煤灰平台 |
|  | Construction access roads over PFA to be decommissioned | 須解除運作的
在煤灰上的施工通道 |
|  | Construction access road over existing road to be upgraded | 以提升現有道路方式
建造的施工通道 |
|  | Non-works area outside of decommissioning area | 解除運作地區之外的
非施工地方 |

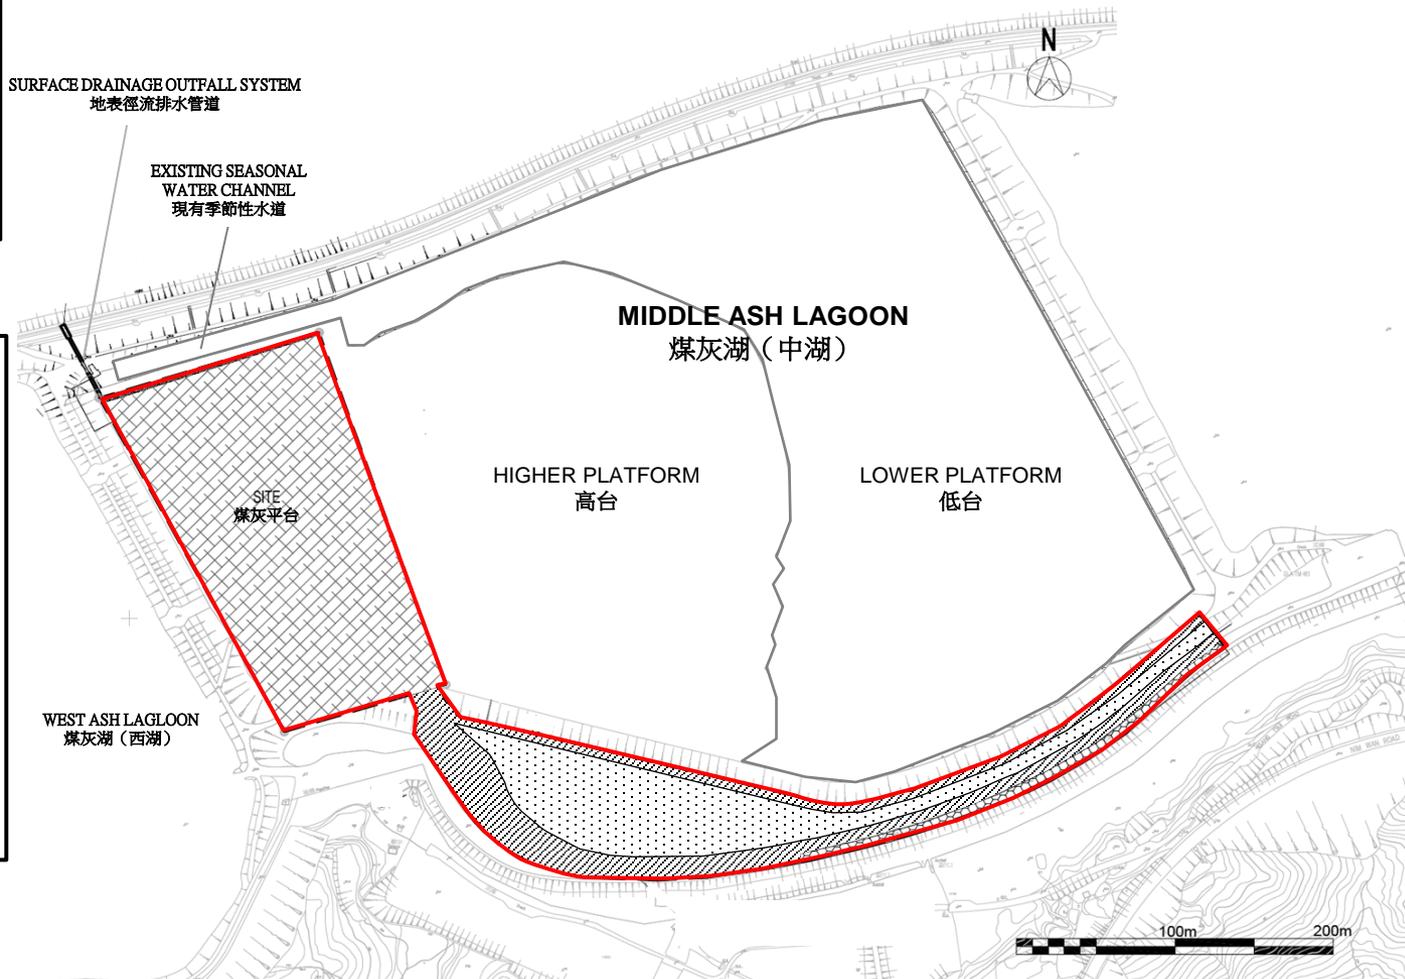

Decommissioning of West Portion of the Middle Ash Lagoon at Tsang Tsui, Tuen Mun - Site Location of the Project
屯門曾咀煤灰湖（中湖）西面部分的解除運作工程
- 工程項目的位置圖

Figure 1
圖1

Environmental Permit No. : FEP-01/497/2015
環境許可證編號 : FEP-01/497/2015

