


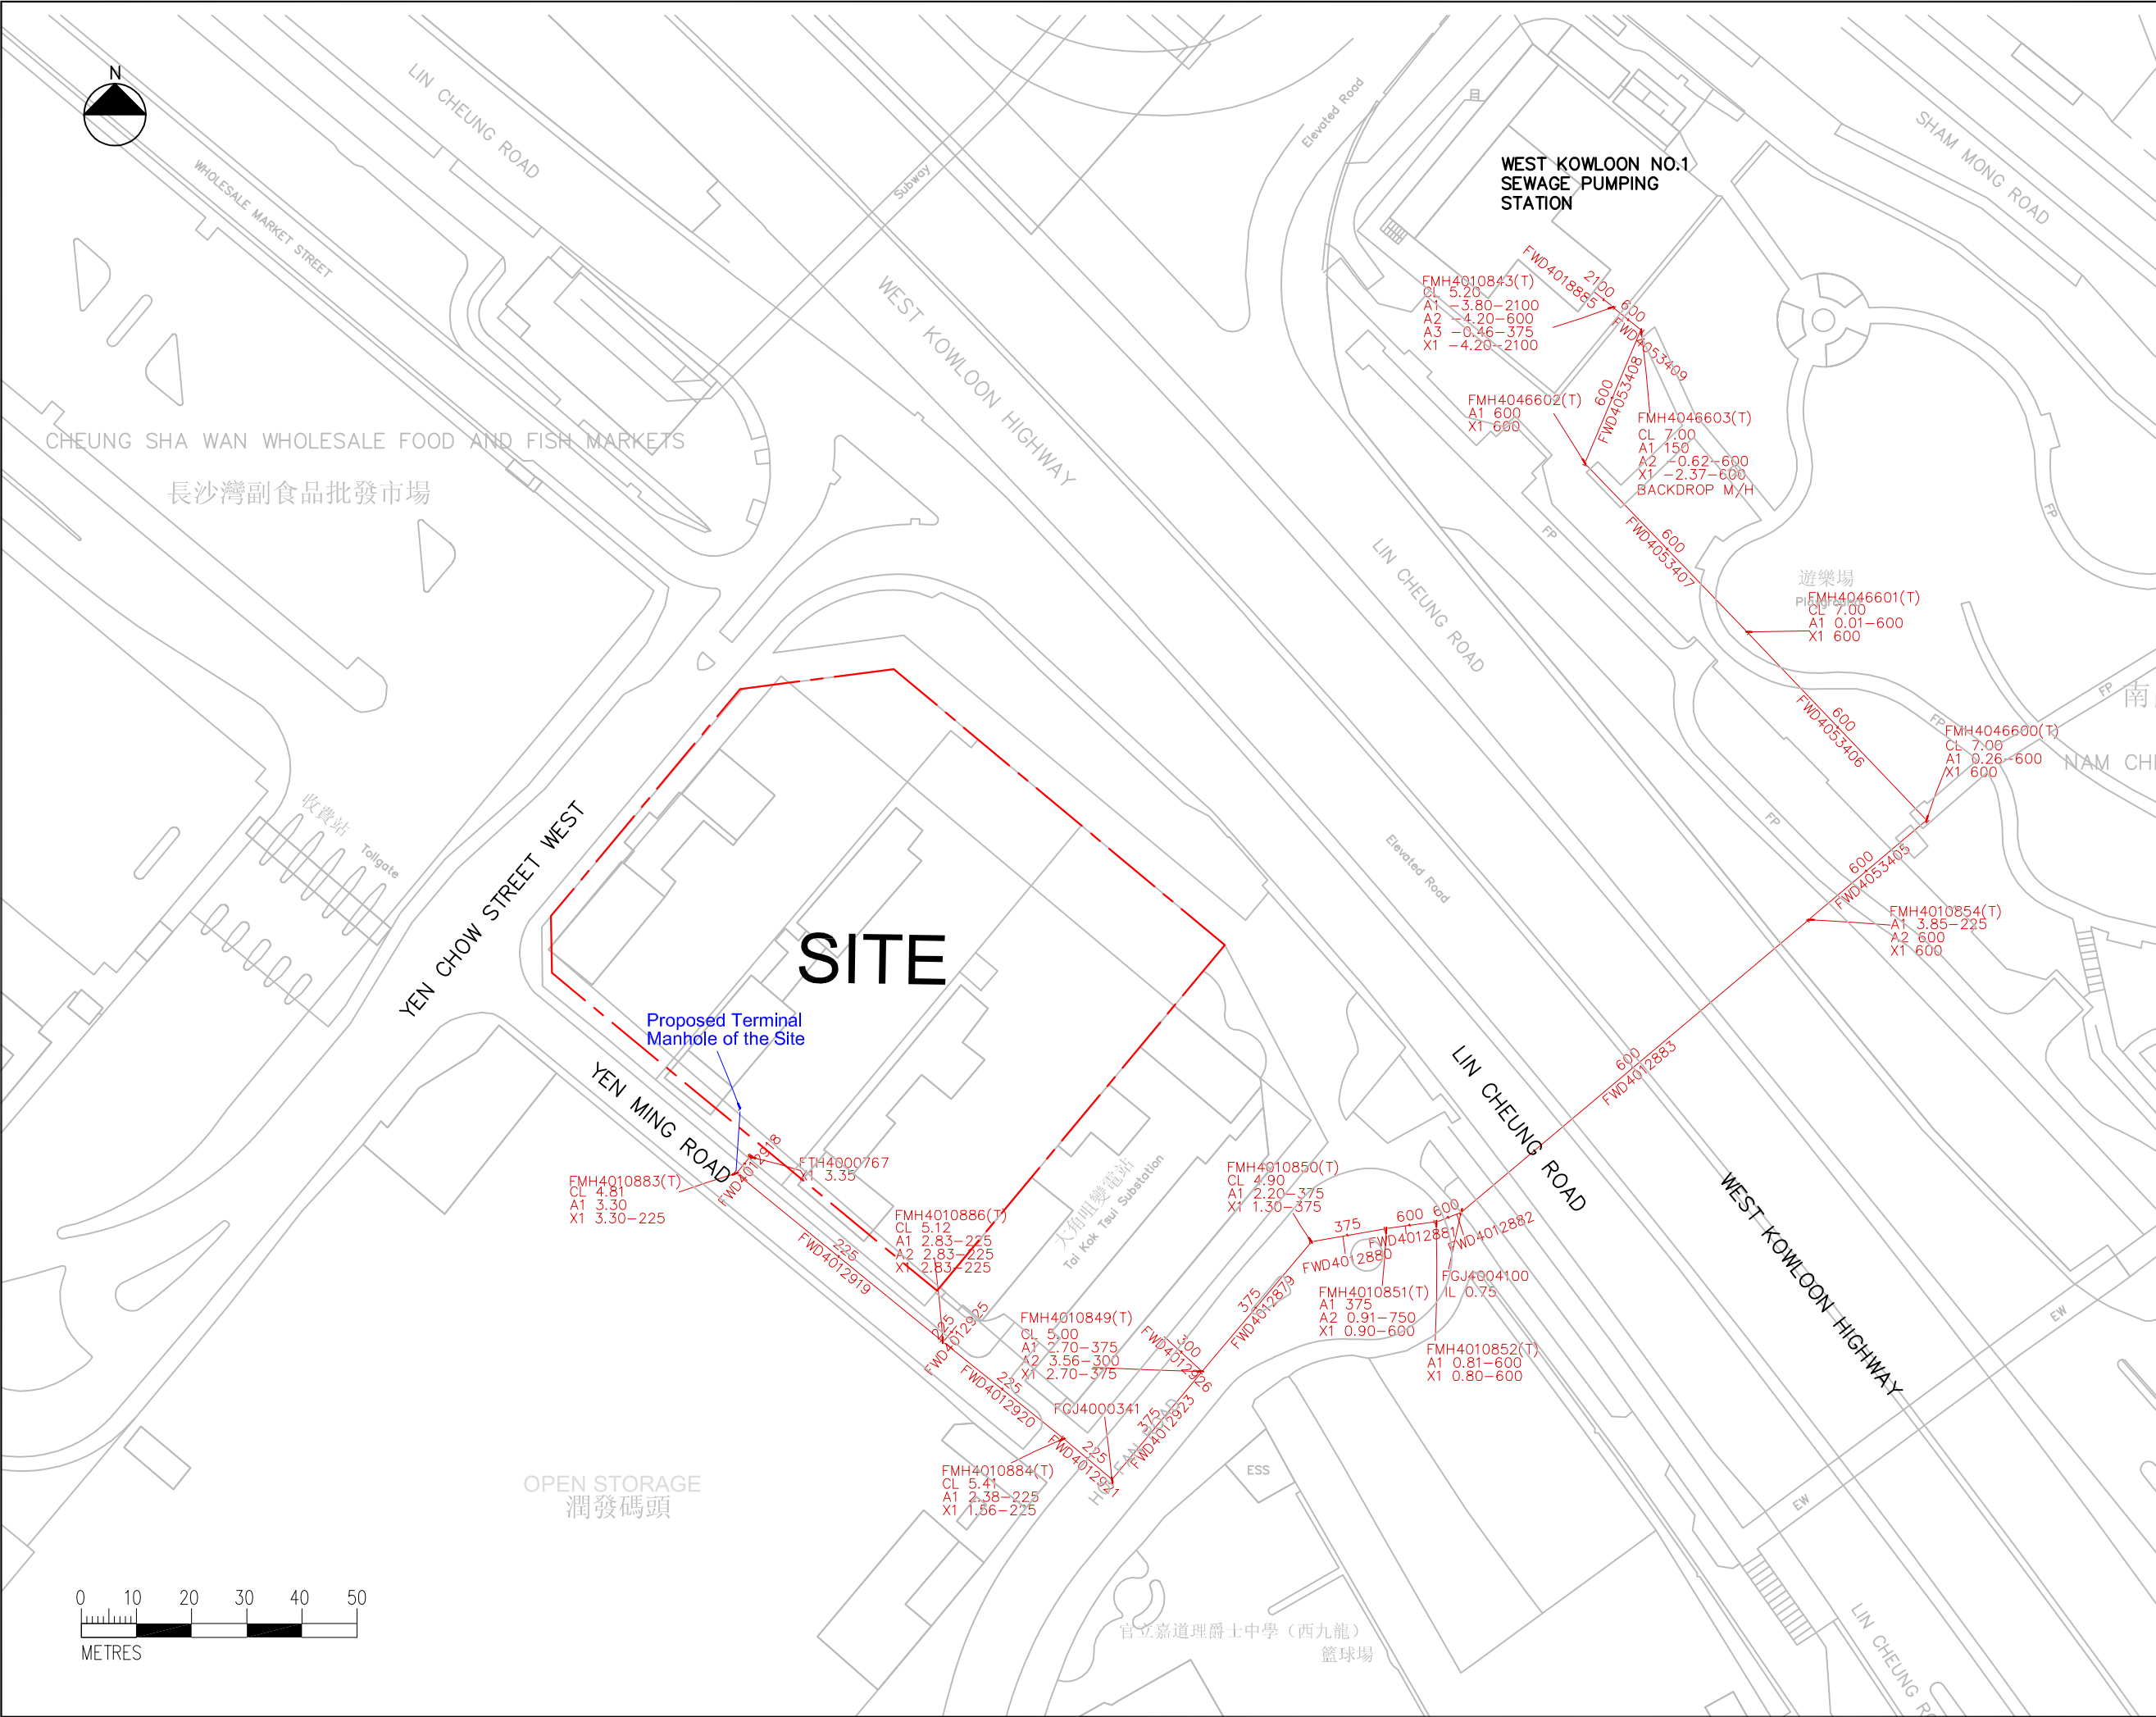

NOTE:
 COORDINATES ARE RELATED TO
 HONG KONG METRIC GRID (1980)

LEGEND:
 --- SITE BOUNDARY
 --- EXISTING SEWER
 --- PROPOSED SEWER

Rev.	Date	Description	Drawn	Checked

Department (Project Proponent) 部門(項目承辦人):

 Food and Environmental Hygiene Department
 食物環境衛生署

Department (Works) 部門(工程):

 Architectural Service Department
 建築署

Lead Architect (Consultancy Agreement No. 9AX 034):
 建築顧問(顧問合約編號9AX 034):

 P&T Architects and Engineers Ltd
 巴馬丹拿建築及工程師有限公司

Project Title 項目名稱:
 REPROVISIONING OF FEHD SAI YEE STREET
 ENVIRONMENTAL HYGIENE
 OFFICES-CUM-VEHICLE DEPOT AT YEN MING
 ROAD, WEST KOWLOON RECLAMATION AREA
 在西九龍填海區欽明路重置食物環境衛生署
 洗衣街環境衛生辦事處暨車房

Drawing Title 圖則名稱:
 Proposed Sewerage
 Layout Plan

Drawing No. 圖則編號	Figure 6-2			
Designed 設計	Drawn 繪圖	Checked 校核	Scale 比例	AS SHOWN
TWKV	STKW	ICWR	AS SHOWN	AS SHOWN
Approved 批准	Date 日期	Status 狀態	2013	FINAL
HTMI	2013	FINAL		

URS Hong Kong Ltd