


DO NOT SCALE DRAWING. CHECK ALL DIMENSIONS ON SITE.  
ALL RIGHTS RESERVED.  
© ONE ARUP & PARTNERS HONG KONG LIMITED

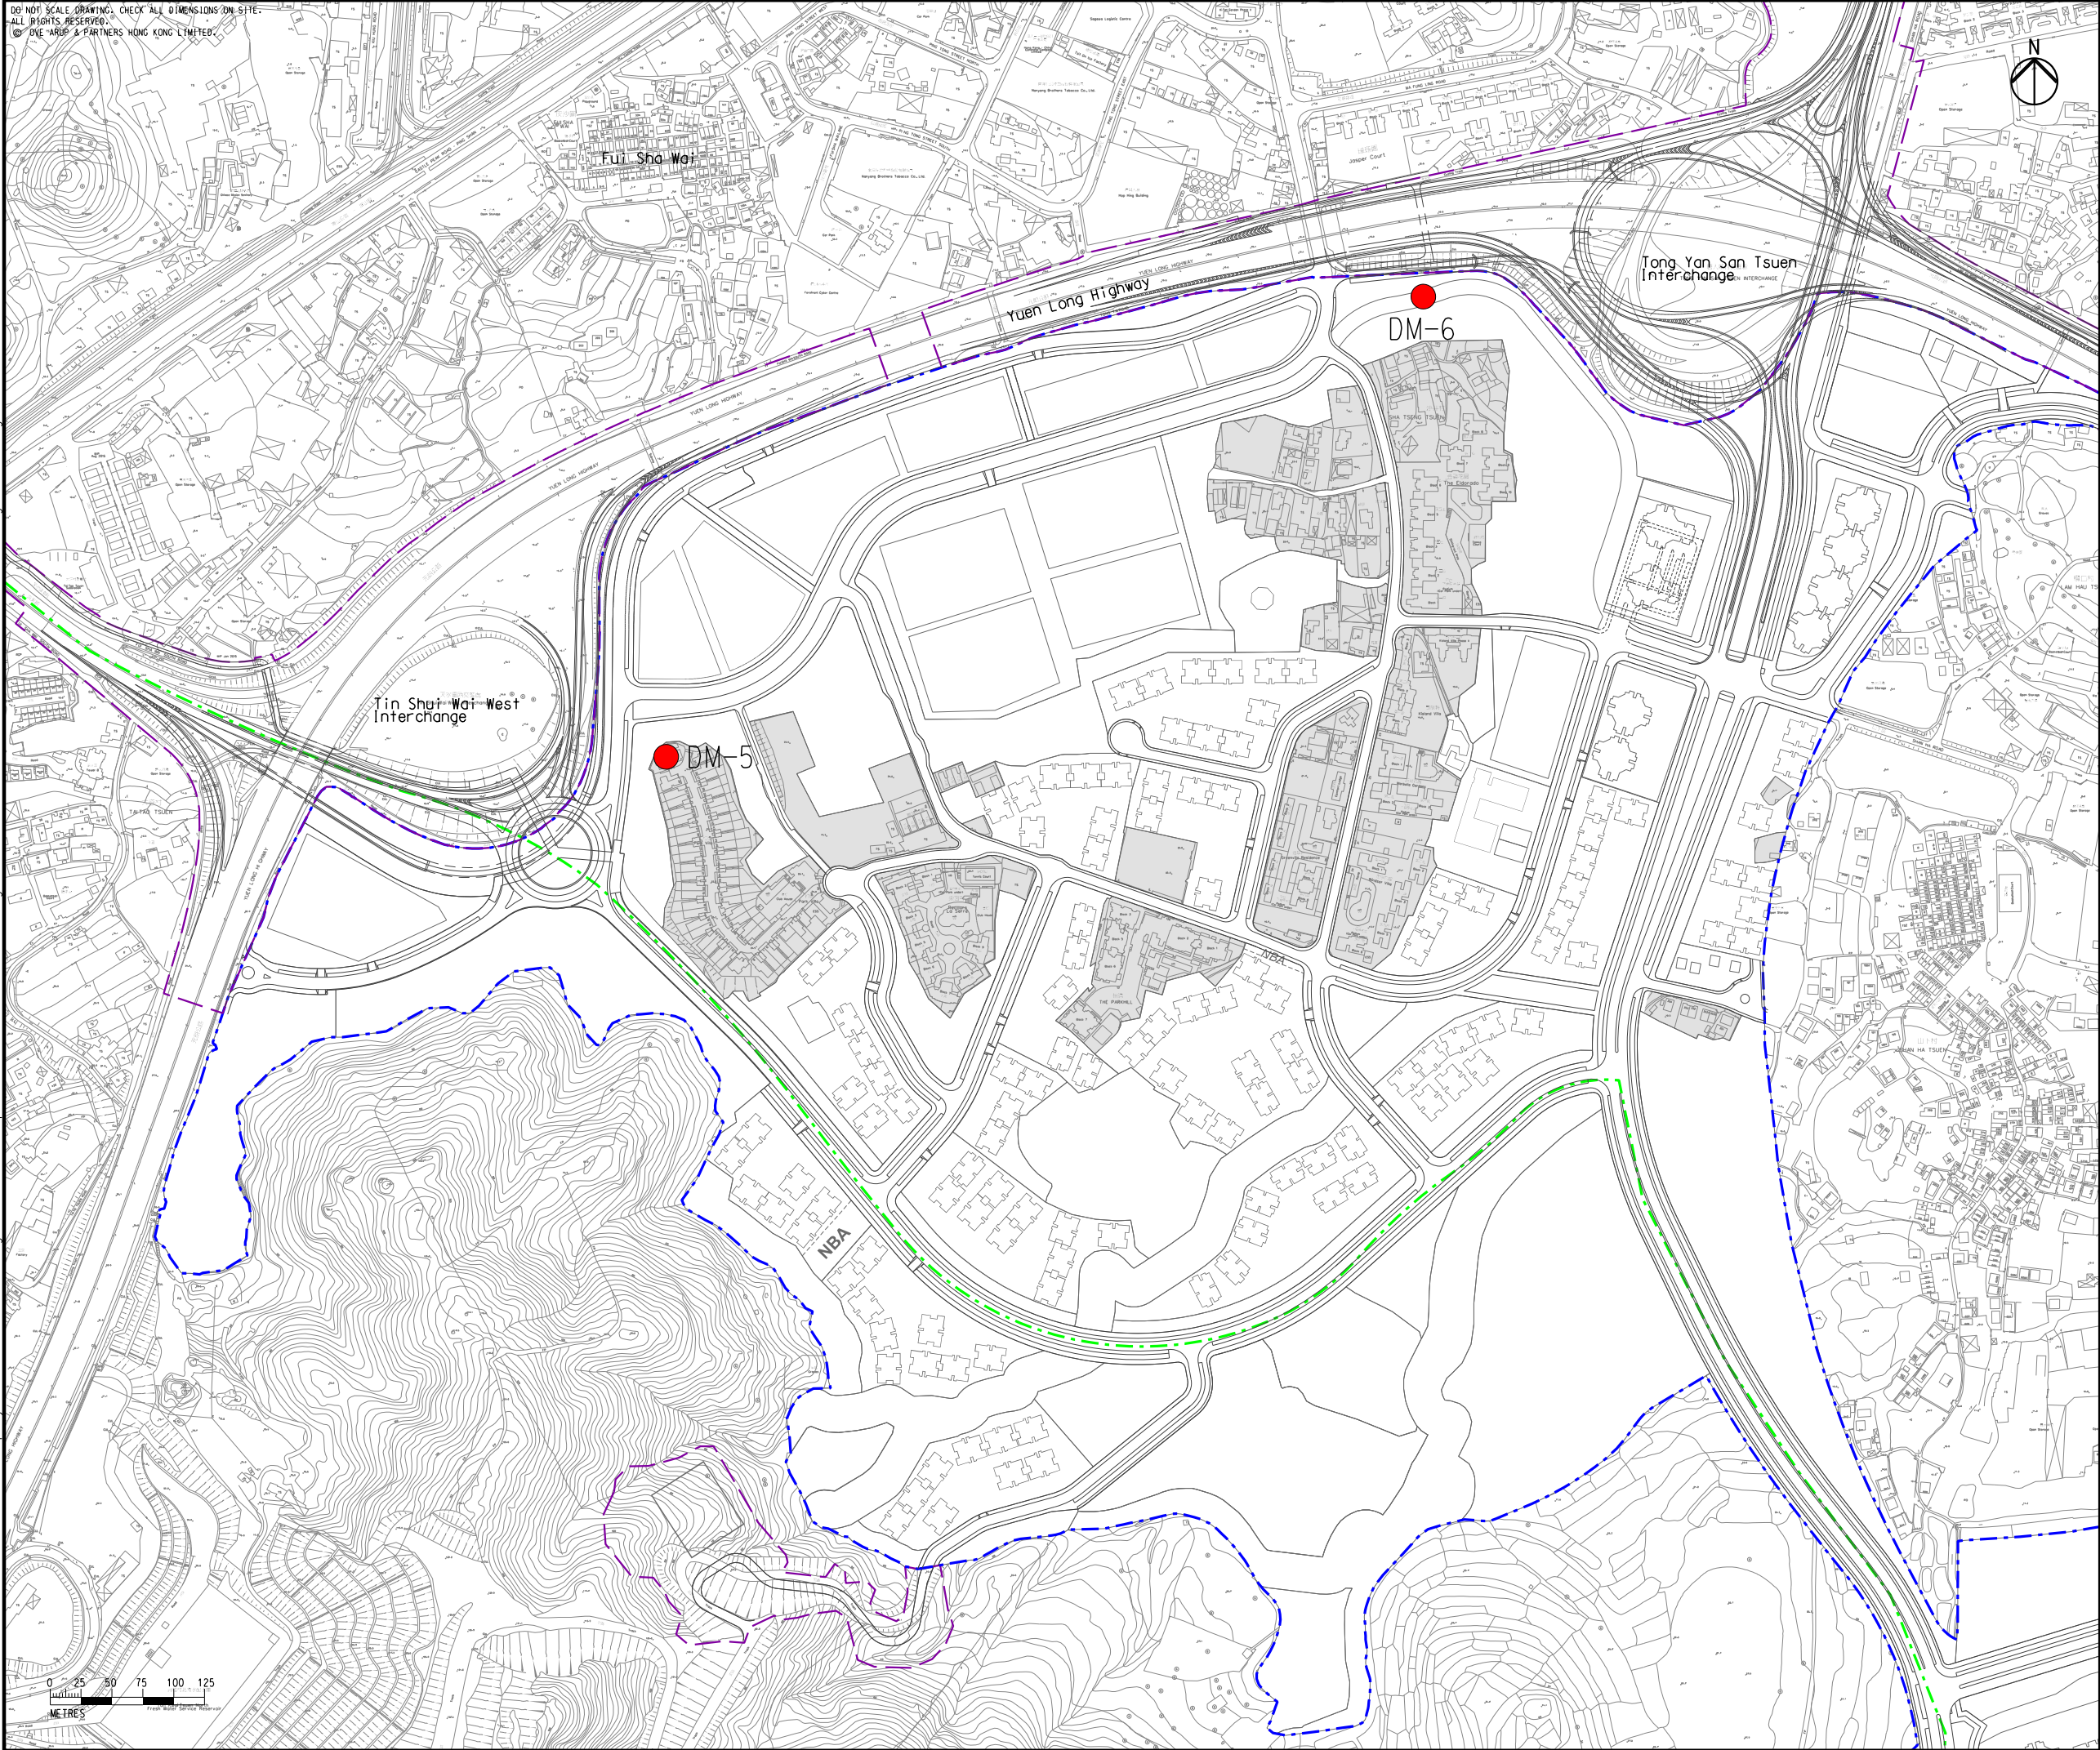

#### Legend

- Potential Development Area (PDA)
- Works Boundary Outside PDA
- New Sewer from YLS STW to the Existing Inlet Chamber of the NWNT Effluent Tunnel at San Wai for Discharging to the Urmston Road Submarine Outfall
- R5 (Existing Development Area within PDA)
- Construction Dust Monitoring Station

B	SECOND ISSUE	GL	07/17
A	FIRST ISSUE	GL	05/17
Rev	Description	By	Date
Consultant			
ARUP			
Contract No. and Title			
Agreement No. CE 35/2012(CE)			
Planning and Engineering Study for Housing Sites in Yuen Long South - Investigation			
Drawing title			
Locations of Construction Dust Monitoring Stations (Sheet 2 of 4)			
Drawing no.		Rev.	
Figure 5.1a		B	
Drawn	Date	Checked	Approved
GL	07/17	FC	FC
Scale	Status		
1:5000 @A3	PRELIMINARY		

COPYRIGHT RESERVED



土木工程拓展署  
Civil Engineering and  
Development Department



規劃署  
Planning  
Department