


DO NOT SCALE DRAWING. CHECK ALL DIMENSIONS ON SITE.
ALL RIGHTS RESERVED.
© 2017 ARUP & PARTNERS HONG KONG LIMITED.

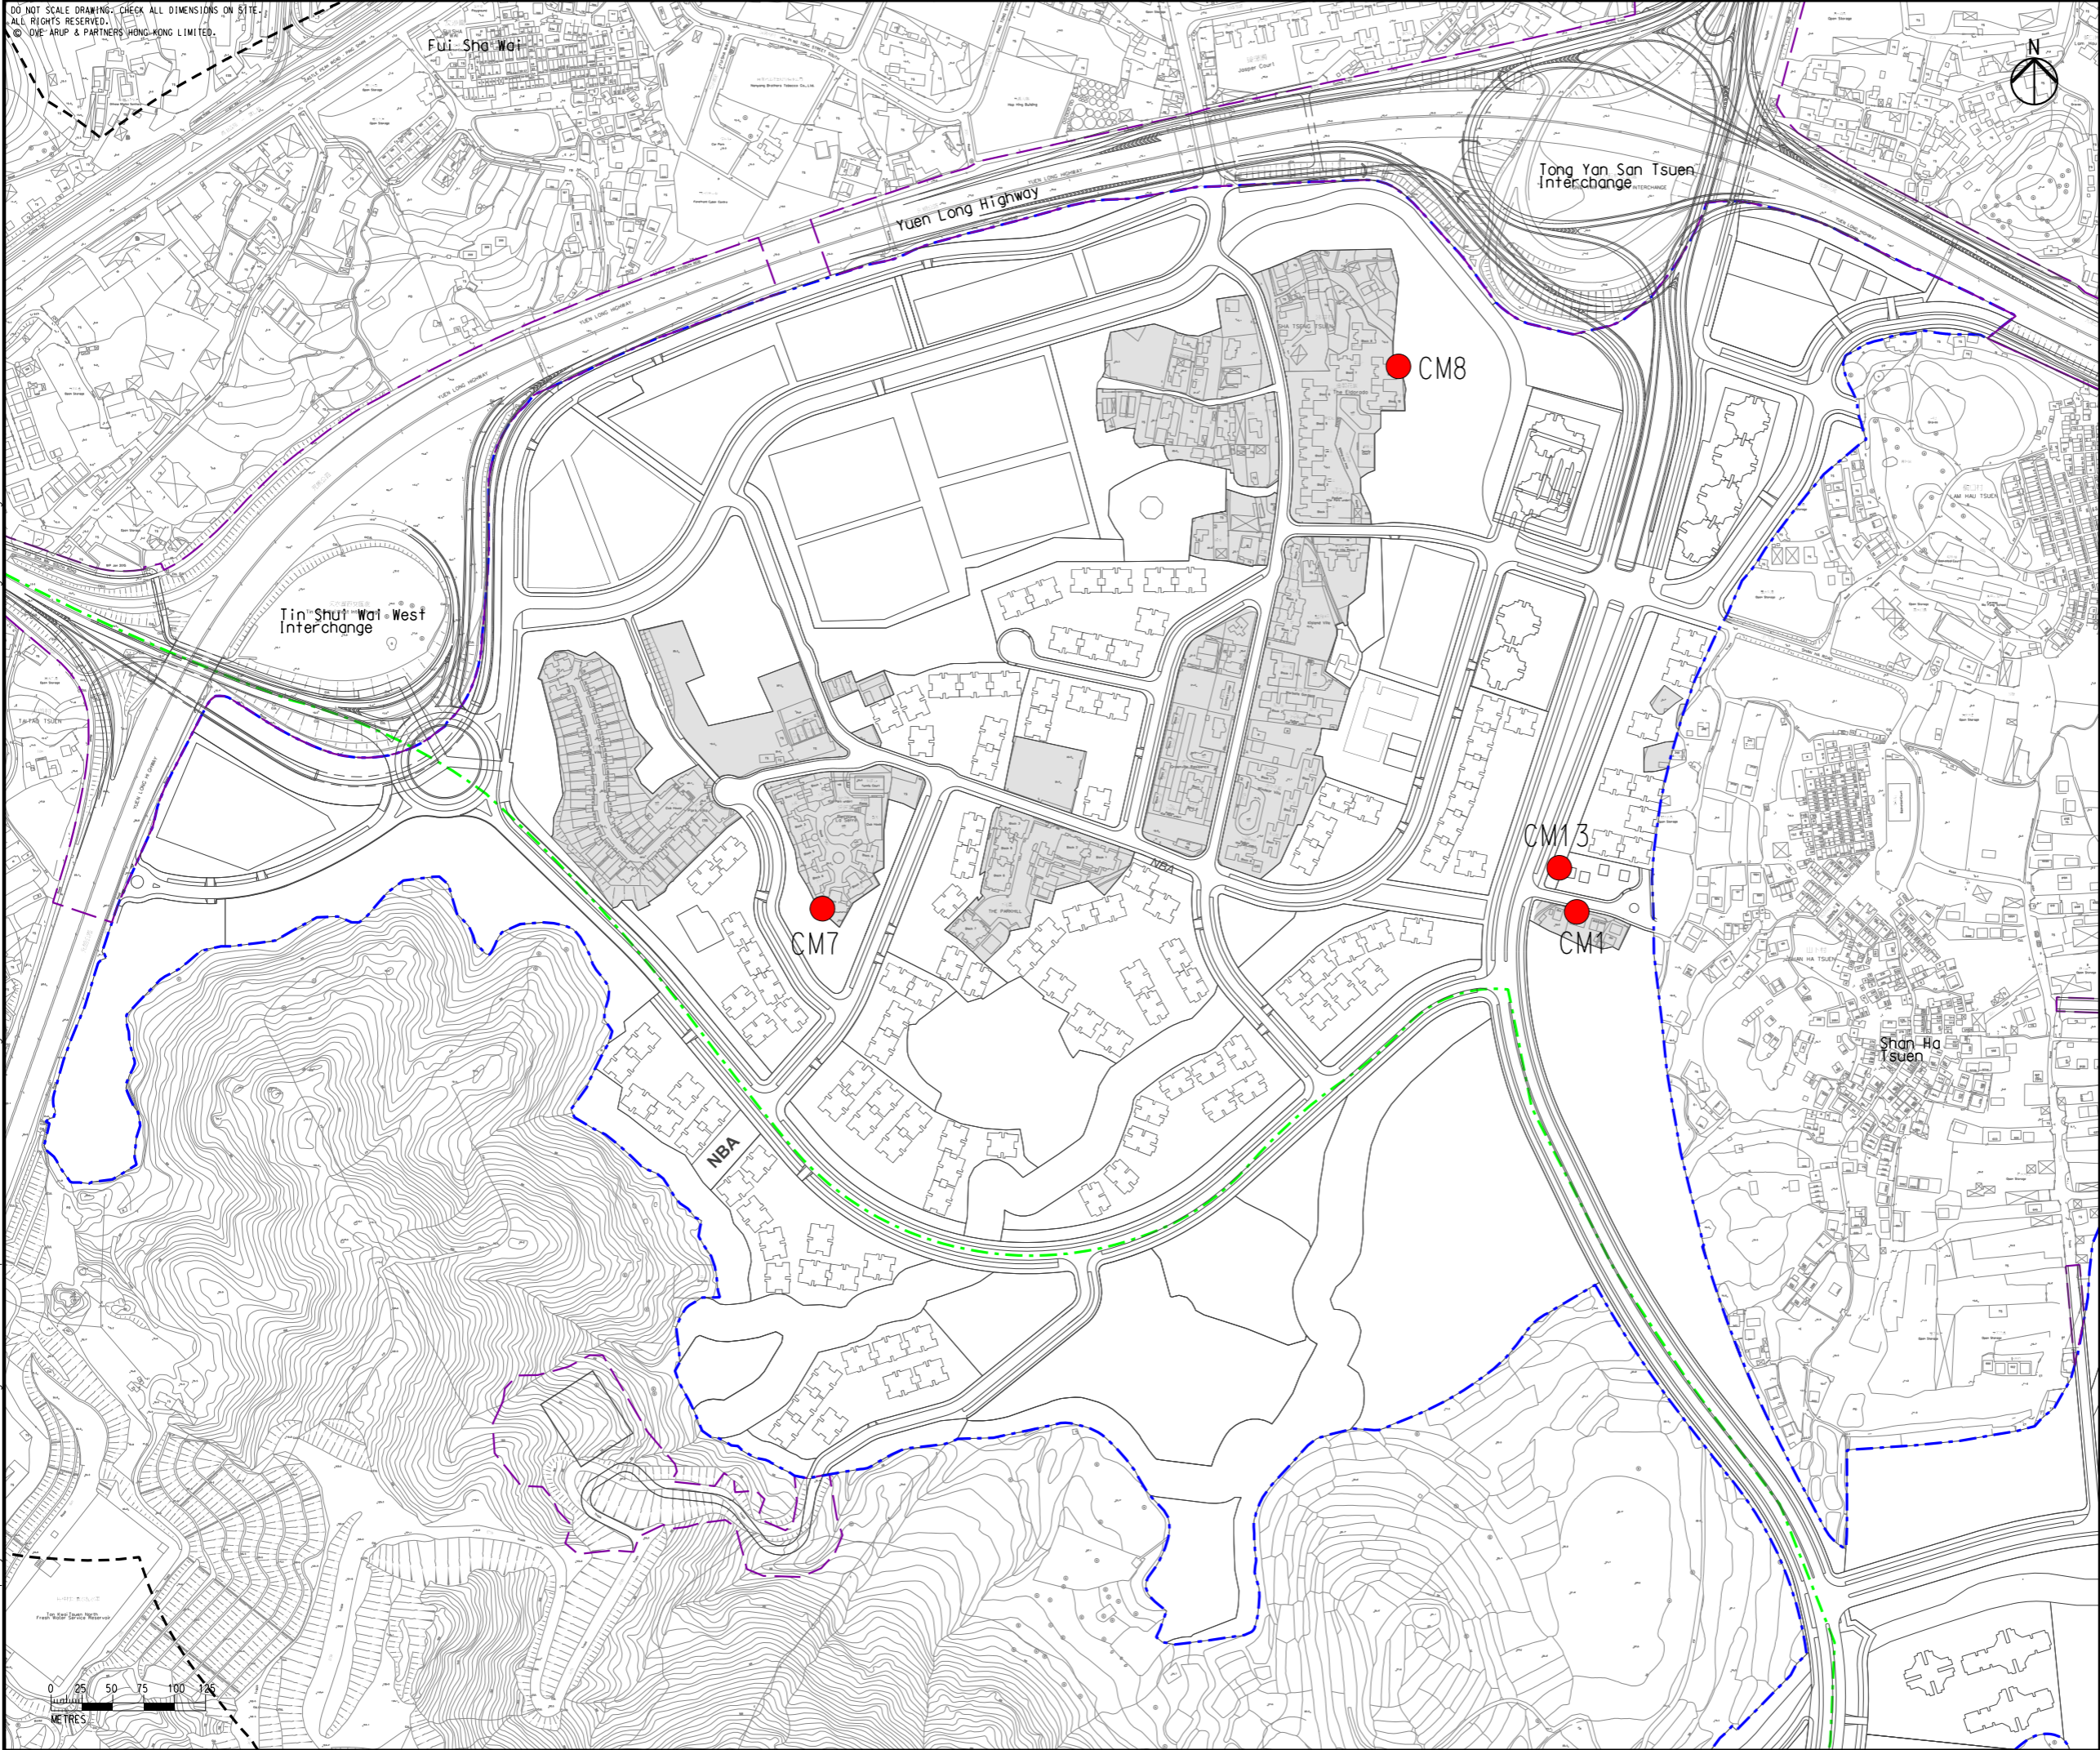

- Legend
- Potential Development Area (PDA)
 - Works Boundary Outside PDA
 - New Sewer from YLS STW to the Existing Inlet Chamber of the NWNT Effluent Tunnel at San Wai for Discharging to the Urmston Road Submarine Outfall
 - 300m Assessment Area
 - R5 (Existing Development Area within PDA)
 - Construction Airborne Noise Monitoring Station

B	SECOND ISSUE	GL	07/17
A	FIRST ISSUE	GL	05/17
Rev	Description	By	Date

Consultant

ARUP

Contract No. and Title

Agreement No. CE 35/2012(CE)

Planning and Engineering Study for Housing Sites In Yuen Long South - Investigation

Drawing title

Locations of Construction Noise Monitoring Stations (Sheet 2 of 6)

Drawing no.	Figure 6.1a	Rev.	B
Drawn	Date	Checked	Approved
GL	07/17	FC	FC
Scale	1:5000 @A3	Status	PRELIMINARY

COPYRIGHT RESERVED

土木工程拓展署
Civil Engineering and Development Department

規劃署
Planning Department