


DO NOT SCALE DRAWING. CHECK ALL DIMENSIONS ON SITE.
ALL RIGHTS RESERVED.
© 2016 ARUP & PARTNERS HONG KONG LIMITED.

Existing inlet chamber of the
NWNT effluent tunnel at San Wai
for discharging to the Urmston
Road submarine outfall




- Legend
- Potential Development Area (PDA)
 - Works Boundary Outside PDA (2020-2029)
 - New Sewer from YLS STW to the Existing Inlet Chamber of the NWNT Effluent Tunnel at San Wai for Discharging to the Urmston Road Submarine Outfall
 - Stage One (2020-2029)
 - Stage Two (2022-2033)
 - Stage Three (2031-2038)
 - Stage Four (2032-2038)

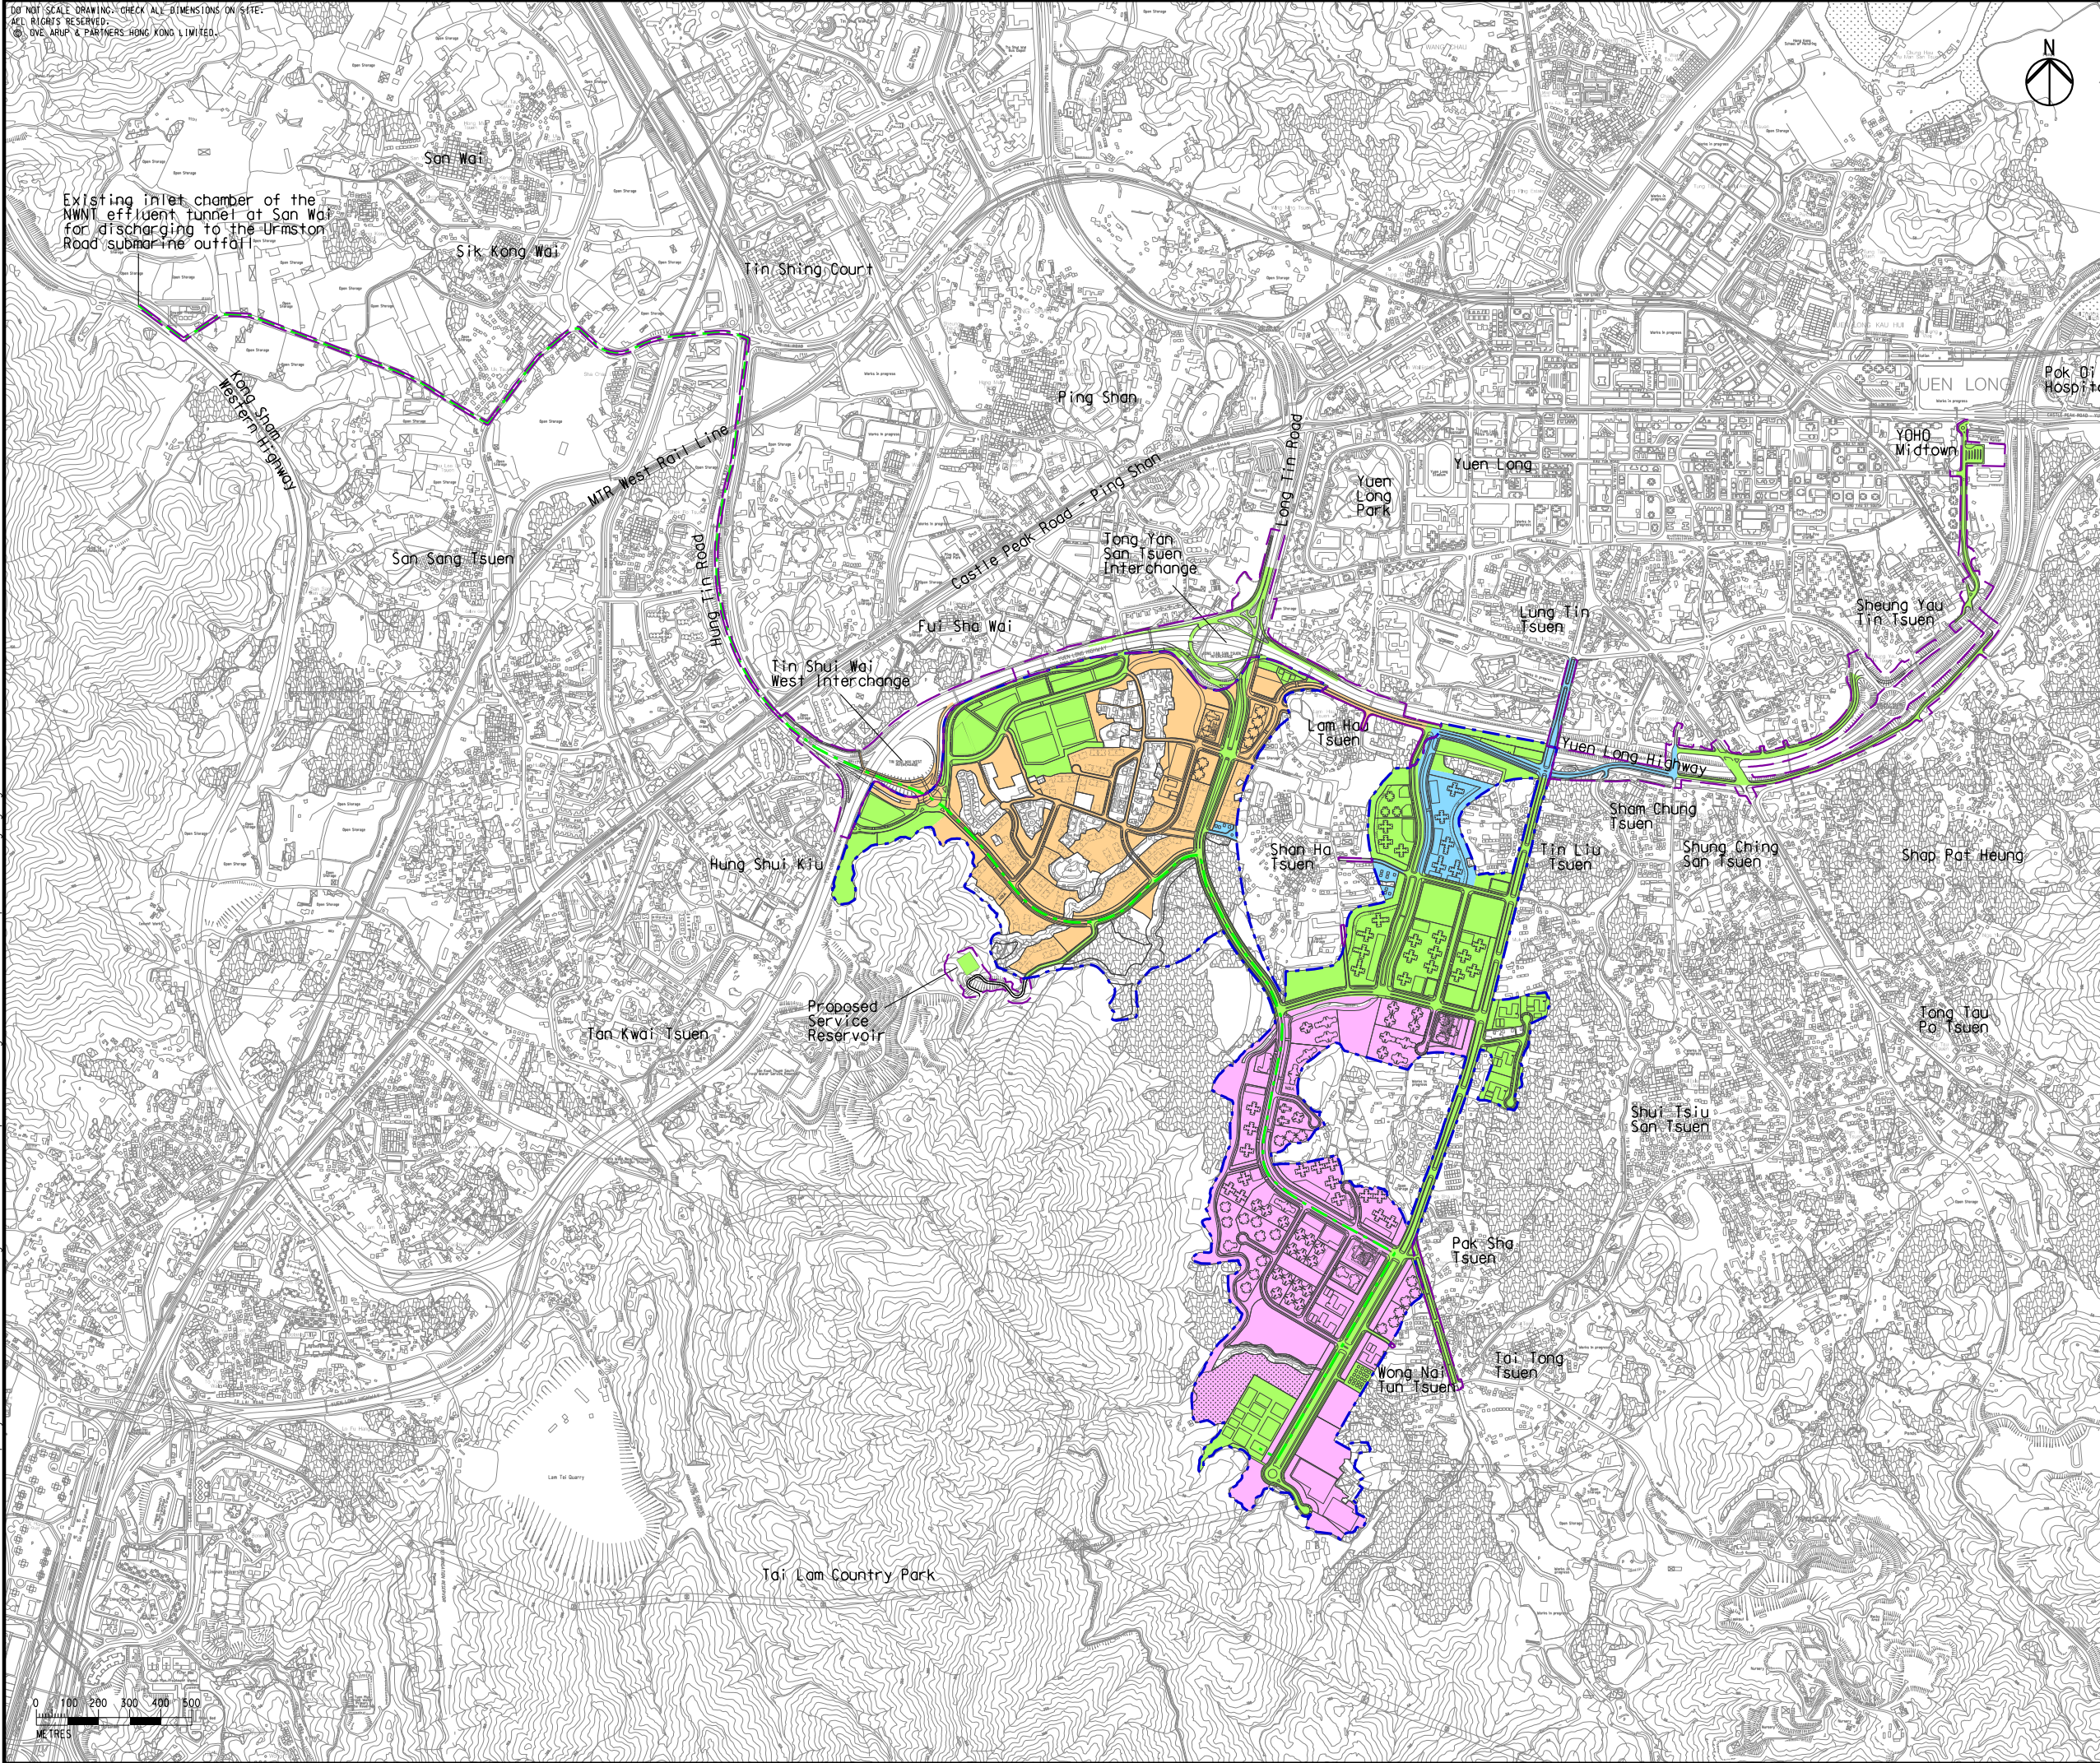


B	SECOND ISSUE	GL	07/17
A	FIRST ISSUE	GL	05/17
Rev	Description	By	Date
Consultant			
ARUP			
Contract No. and Title			
Agreement No. CE 35/2012(CE)			
Planning and Engineering Study for Housing Sites in Yuen Long South - Investigation			
Drawing title			
Development Staging			
Drawing no.			Rev.
Figure 2.5			B
Drawn	Date	Checked	Approved
GL	07/17	FC	FC
Scale	1:20000	Status	PRELIMINARY

COPYRIGHT RESERVED



土木工程拓展署
Civil Engineering and
Development Department



規劃署
Planning
Department