


DO NOT SCALE DRAWING. CHECK ALL DIMENSIONS ON SITE.
ALL RIGHTS RESERVED.
© OVE ARUP & PARTNERS HONG KONG LIMITED.

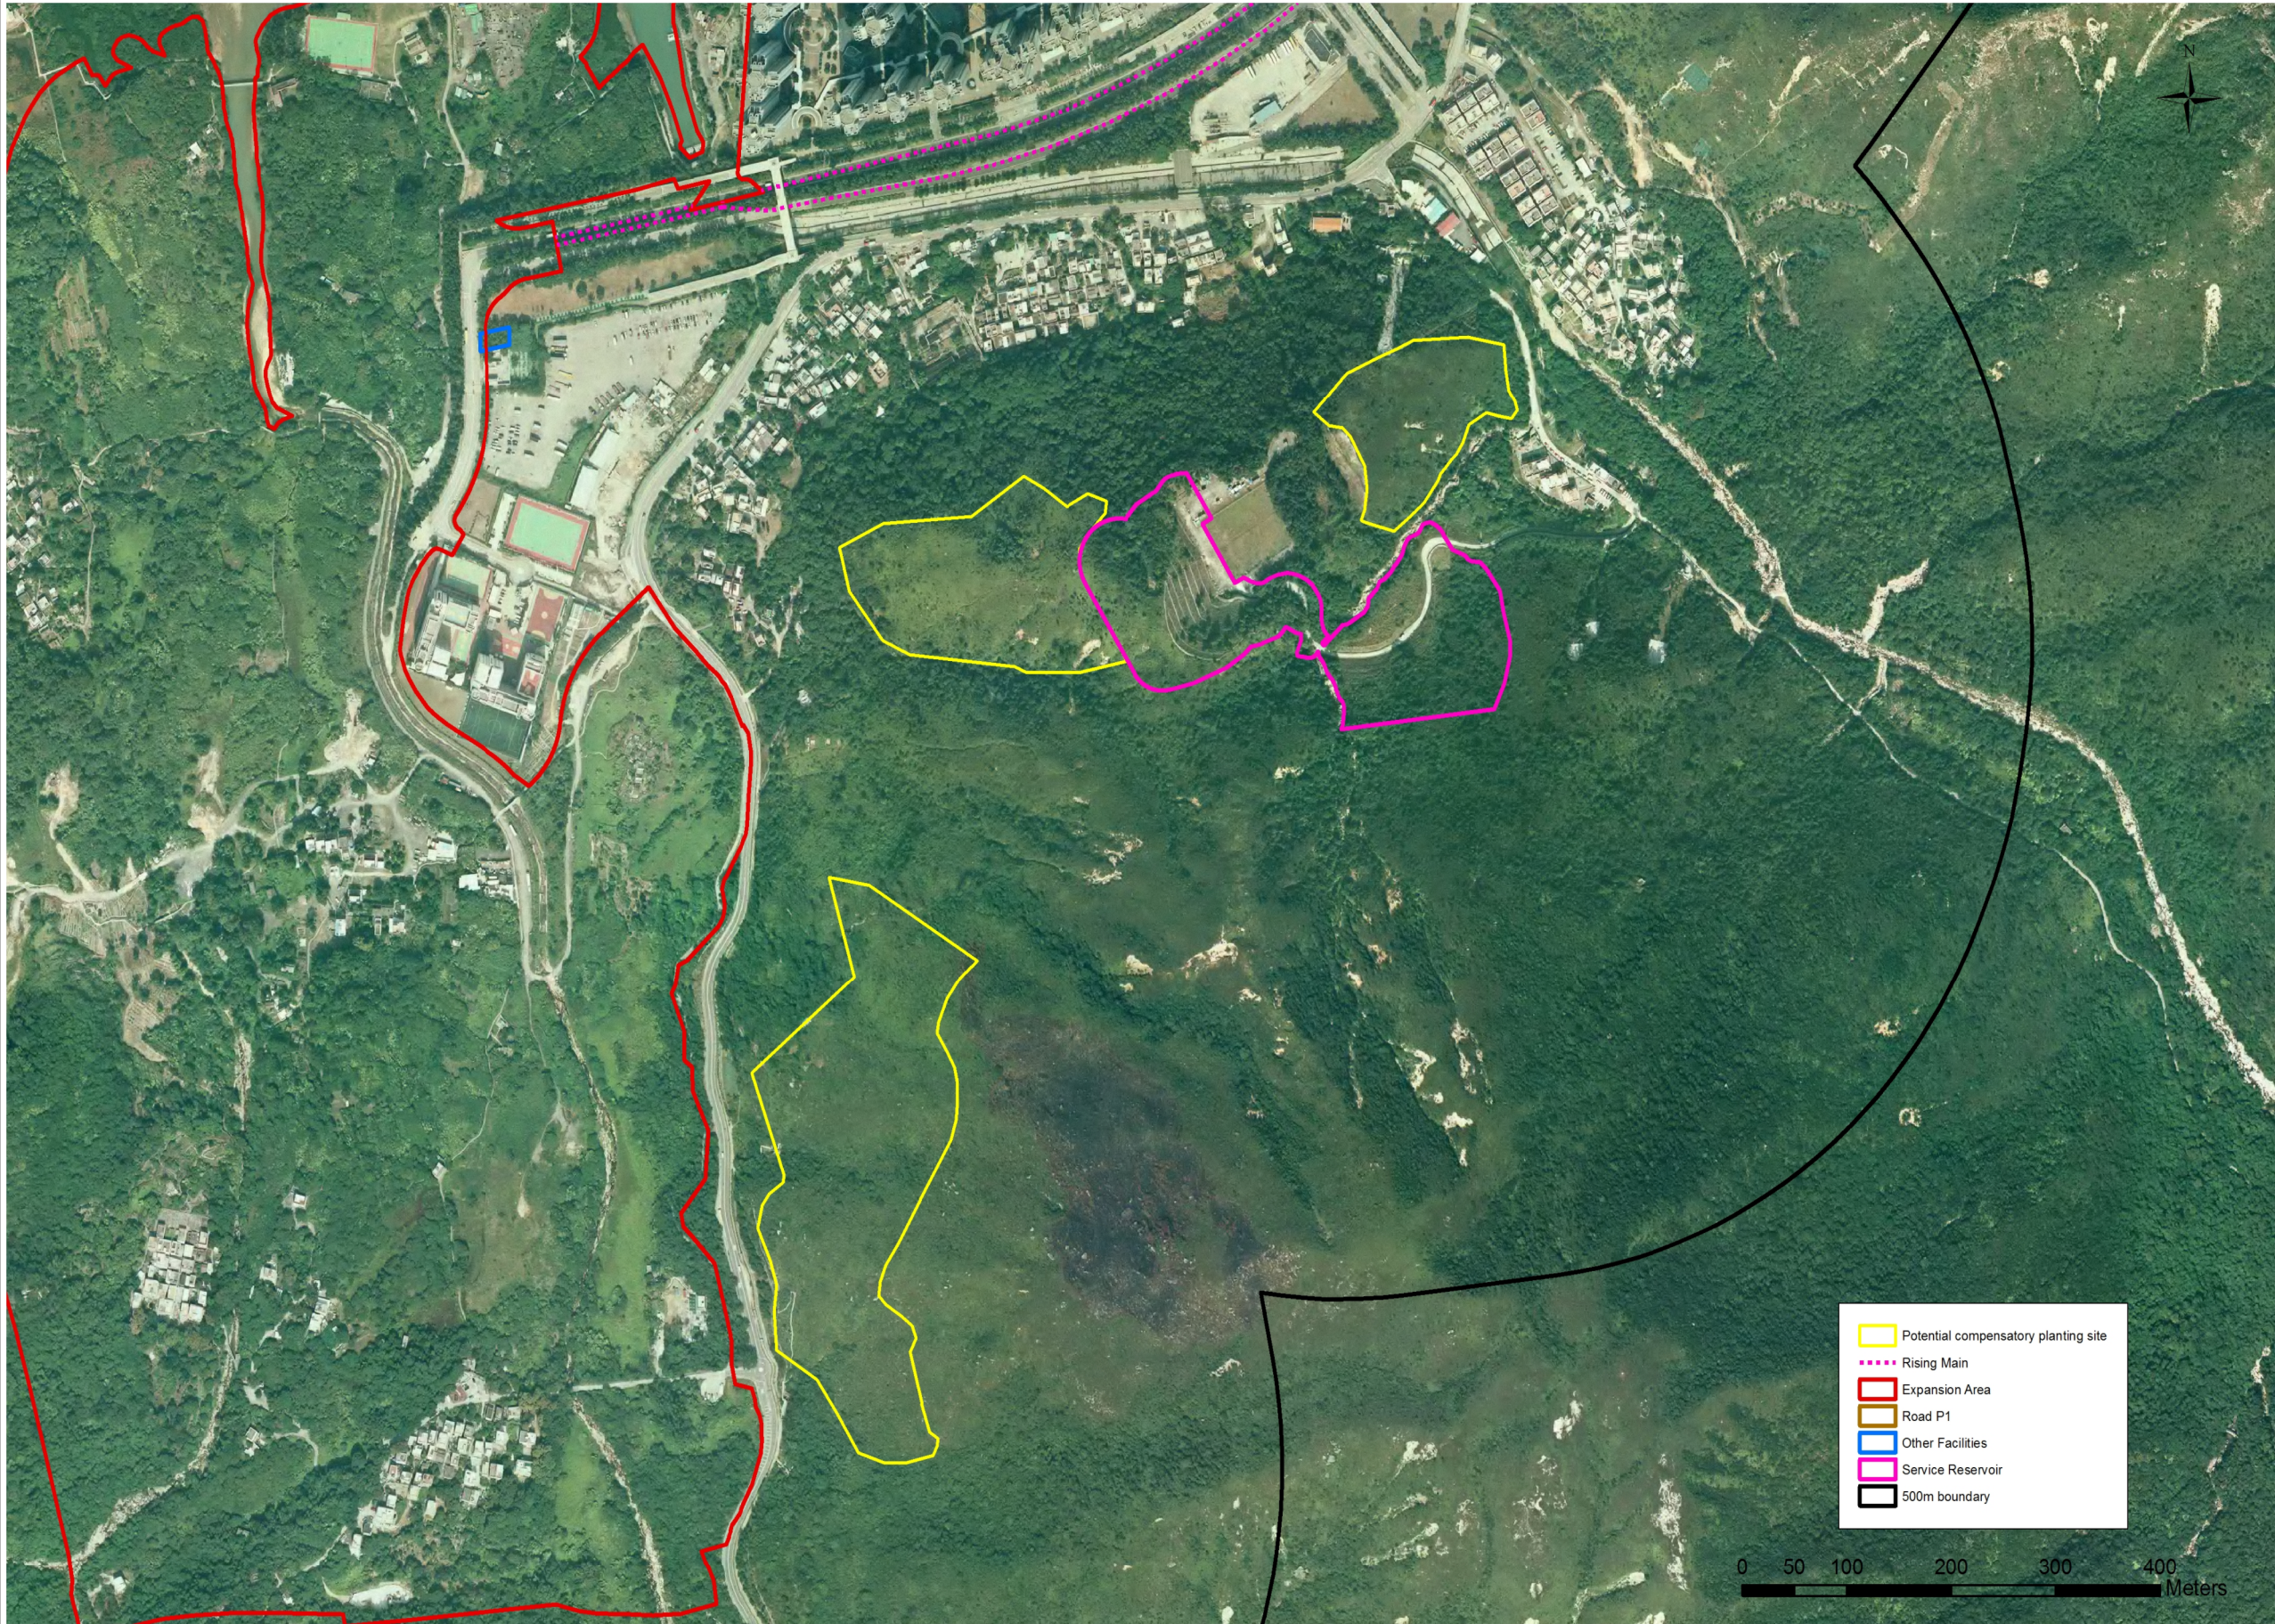

C	THIRD ISSUE	GL	08/15
B	SECOND ISSUE	GL	07/15
A	FIRST ISSUE	GL	06/15
Rev	Description	By	Date

Consultant
ARUP

Project title
**Tung Chung
New Town Extension**

Drawing title
**Proposed Compensation
Woodland Planting Areas**

Drawing no.	Figure 9.11	Rev.	C
Drawn	Date	Checked	Approved
GL	08/15	LK	FC
Scale	AS SHOWN	Status	PRELIMINARY

COPYRIGHT RESERVED



土木工程拓展署
Civil Engineering and
Development Department