


DO NOT SCALE DRAWING. CHECK ALL DIMENSIONS ON-SITE.  
ALL RIGHTS RESERVED.  
© OVE ARUP & PARTNERS HONG KONG LIMITED.



LEGEND

PROJECT COMPONENT

- POSSIBLE DEVELOPMENT AREA
- WORKS AREA FOR ROAD P1 (TUNG CHUNG - TAI HO SECTION)
- WORKS AREA FOR SERVICE RESERVOIR
- PROPOSED FRESH WATER MAIN
- PROPOSED FLUSHING WATER MAIN
- PROPOSED DRAINAGE

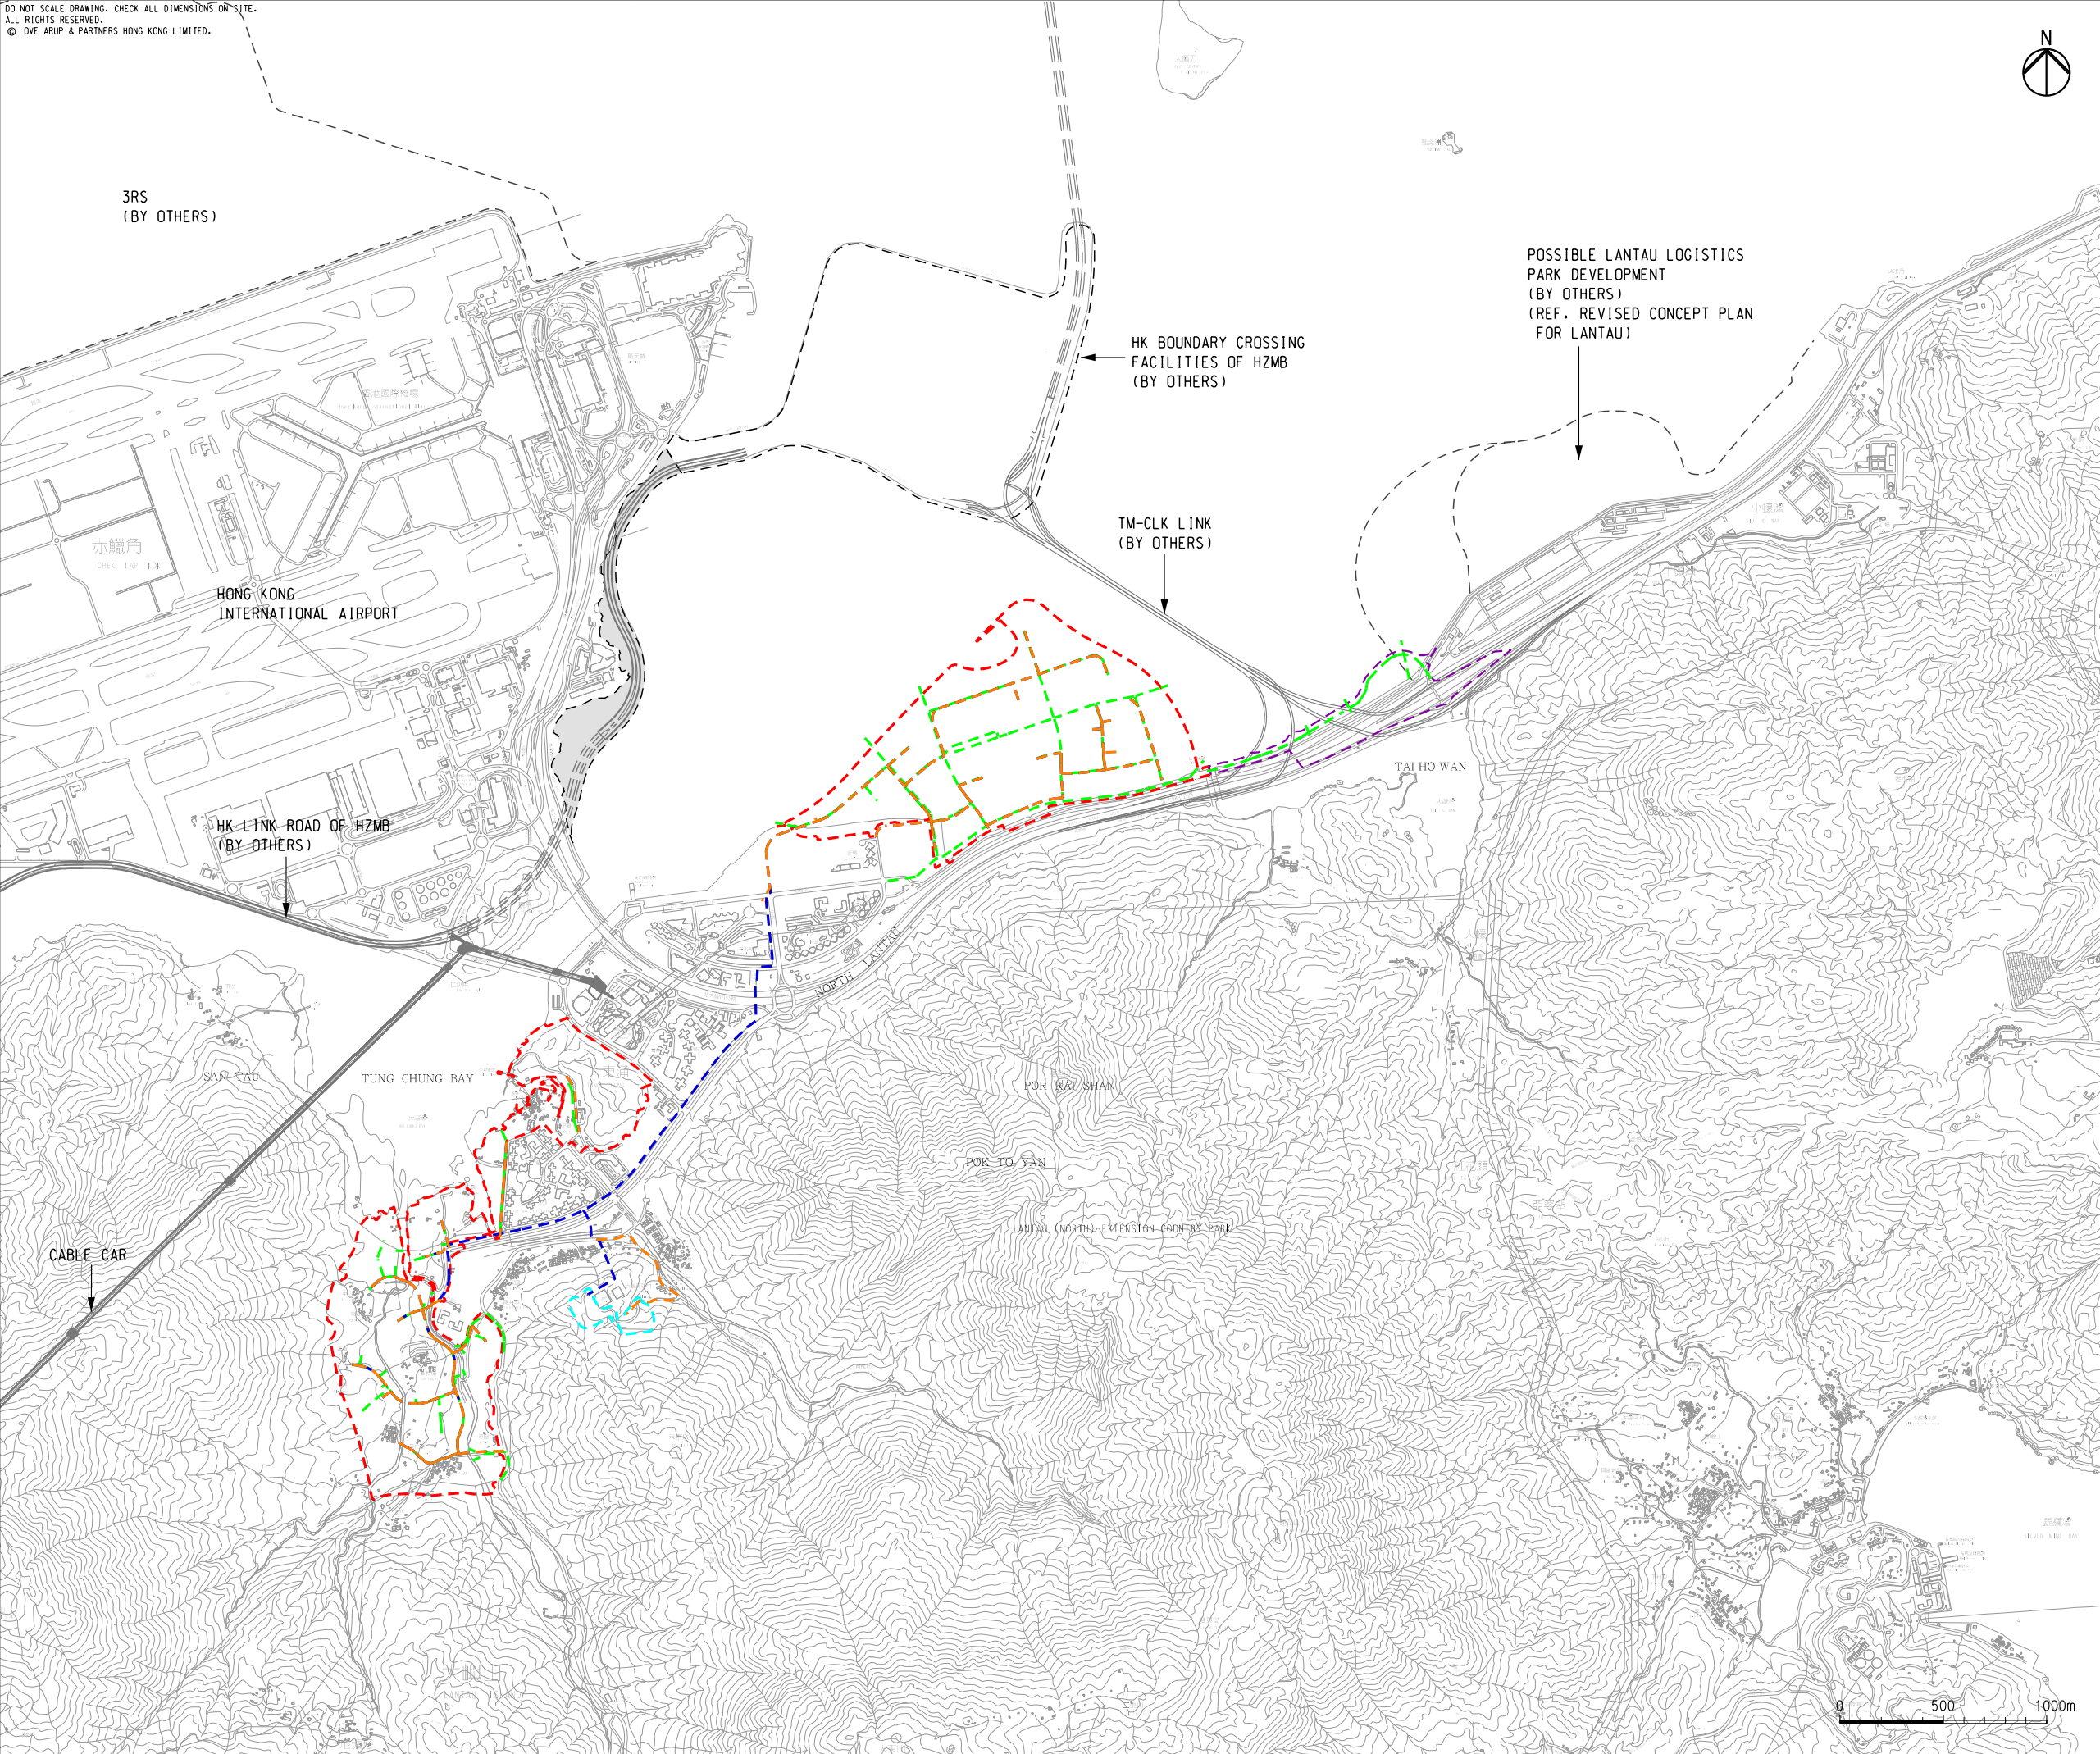

A	FIRST ISSUE	GL	08/15
Rev	Description	By	Date

Consultant  
**ARUP**

Project title  
**Tung Chung  
New Town Extension**

Drawing title  
**Location of Associated  
Infrastructure Works**

Drawing no.	Figure 1.2	Rev.	A
Drawn	Date	Checked	Approved
GL	08/15	LK	FC
Scale	1:30000 @A3	Status	PRELIMINARY

COPYRIGHT RESERVED



土木工程拓展署  
Civil Engineering and  
Development Department