


DO NOT SCALE DRAWING. CHECK ALL DIMENSIONS ON SITE.
ALL RIGHTS RESERVED.
© OVE ARUP & PARTNERS HONG KONG LIMITED.

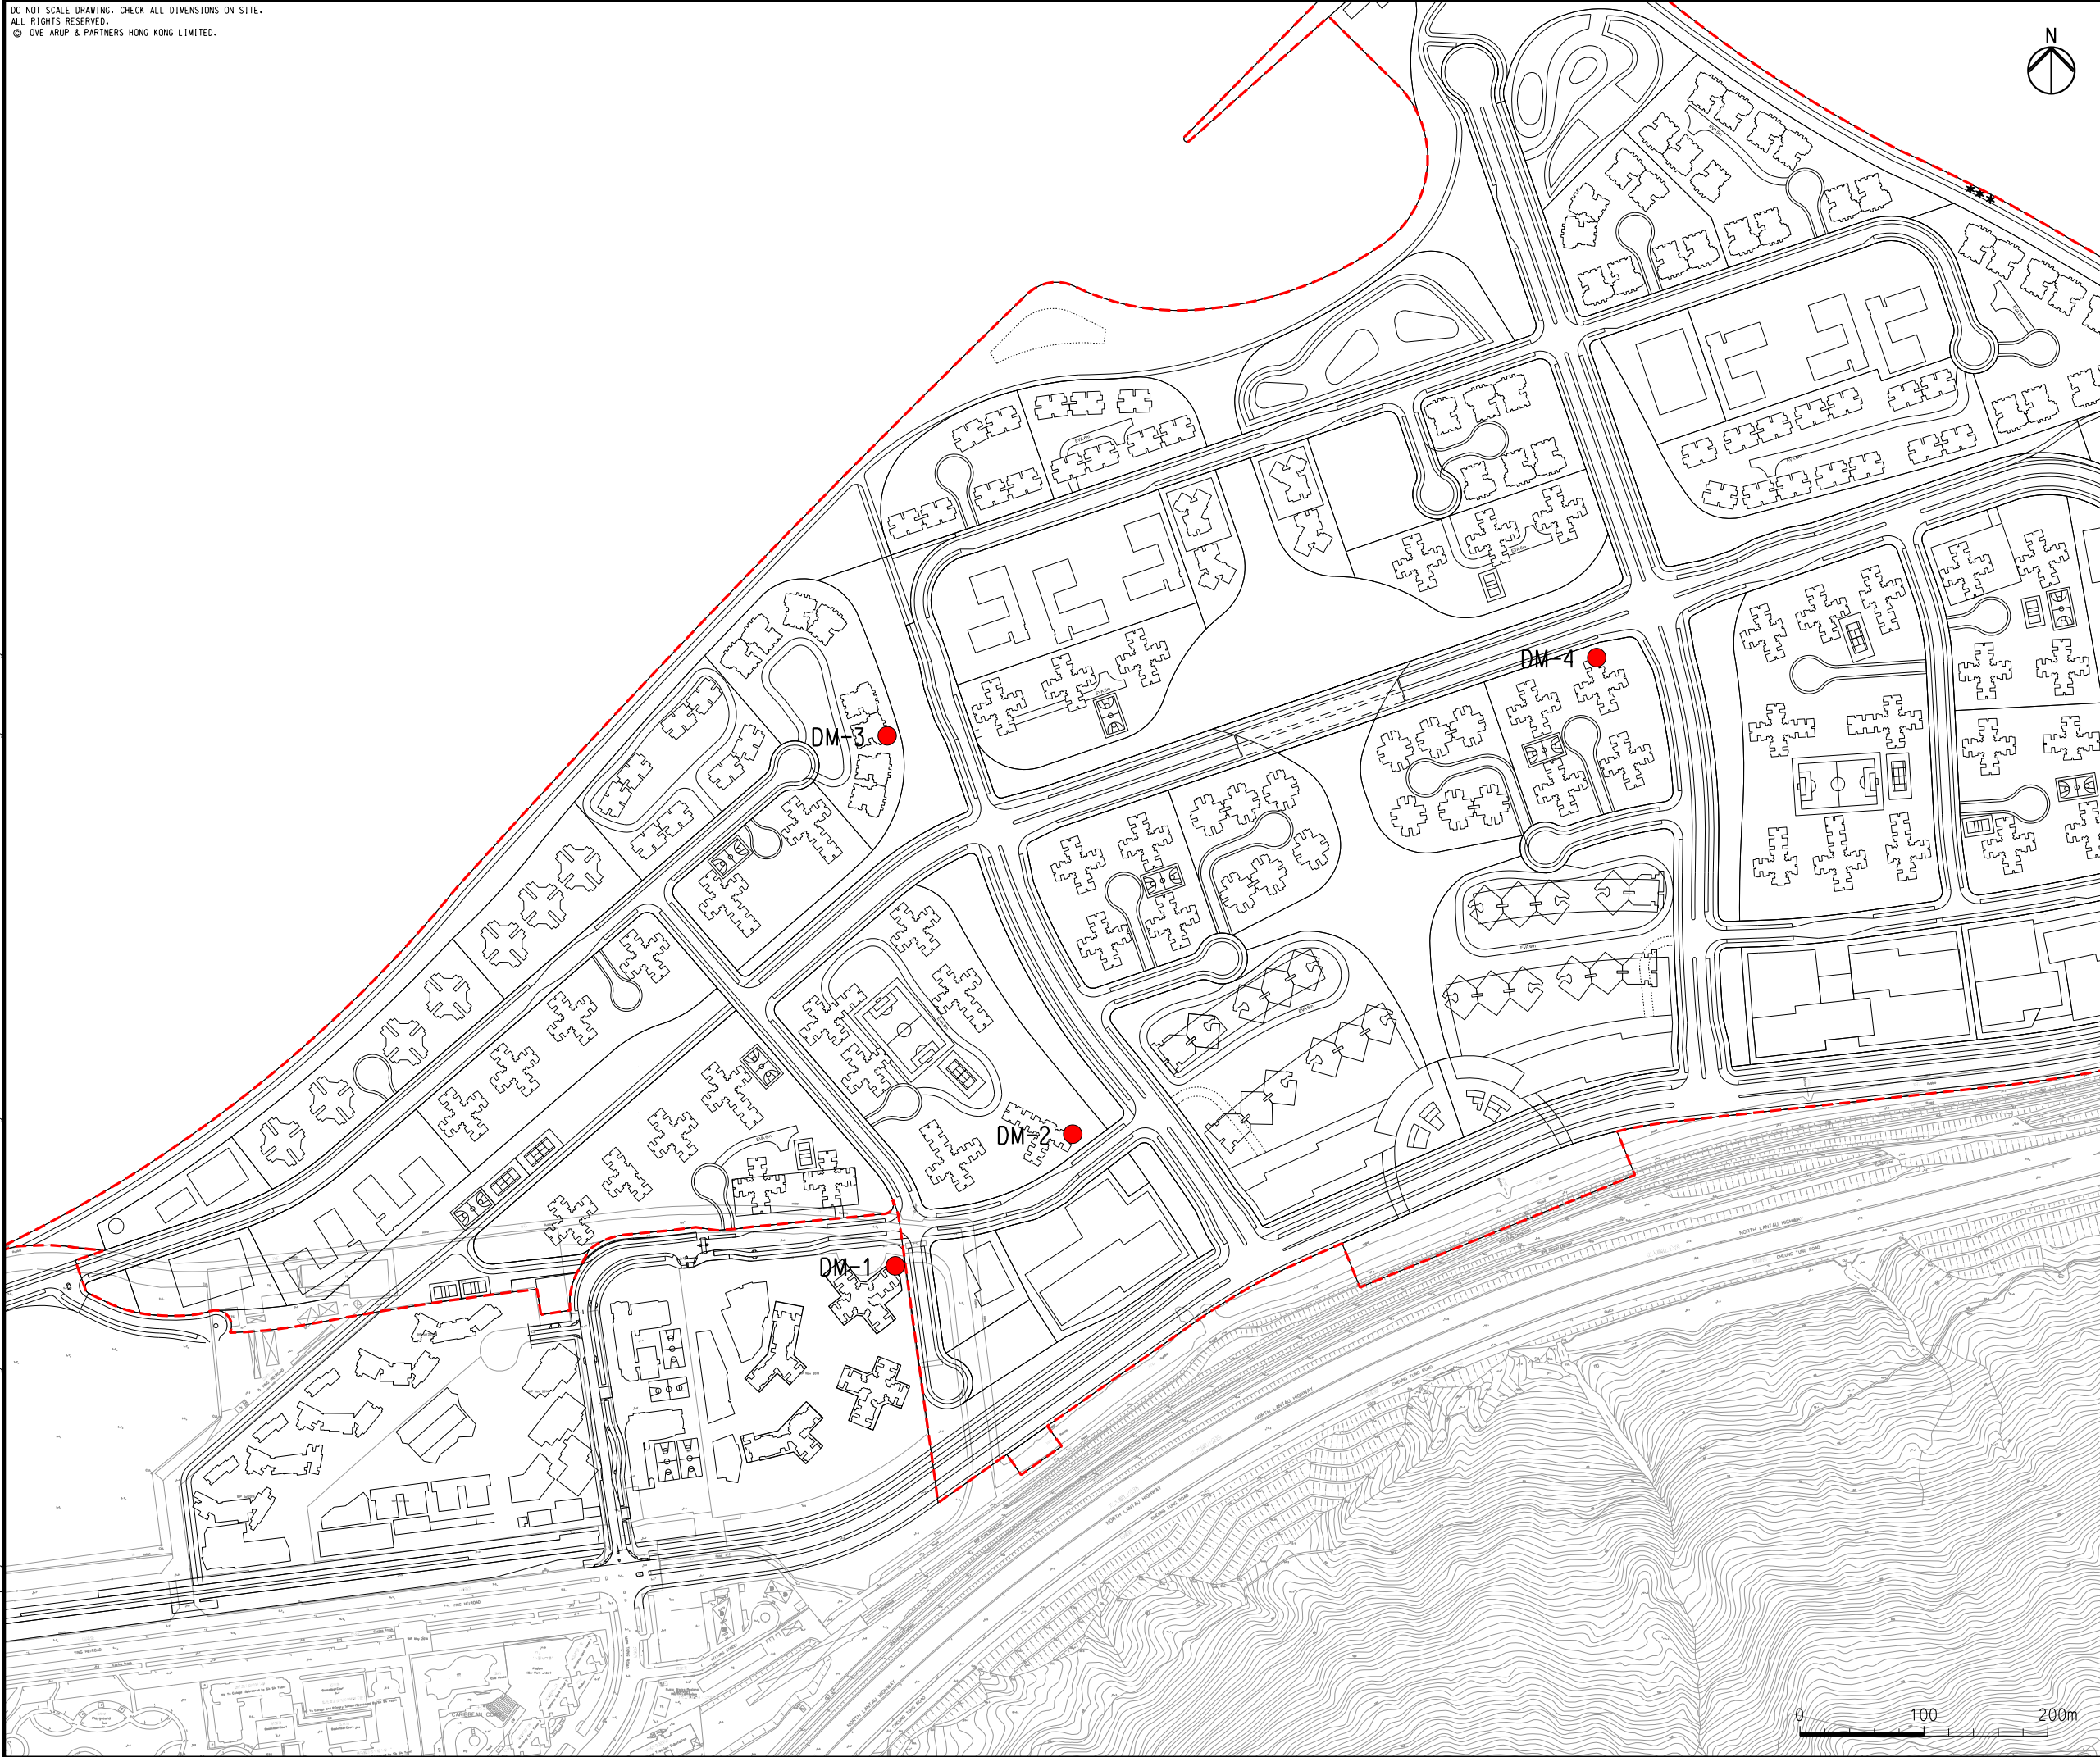

LEGEND

- POSSIBLE DEVELOPMENT AREA
- WORKS AREA FOR ROAD P1
(TUNG CHUNG - TAI HO SECTION)
- WORKS AREA FOR SERVICE
RESERVOIR
- CONSTRUCTION DUST
MONITORING STATION



C	THIRD ISSUE	GL	08/15
B	SECOND ISSUE	GL	07/15
A	FIRST ISSUE	GL	05/15
Rev	Description	By	Date

Consultant
ARUP

Project title
**Tung Chung
New Town Extension**

Drawing title
**Locations of Construction
Dust Monitoring Station
(Sheet 2 of 3)**

Drawing no. Figure 5.1a		Rev. C	
Drawn GL	Date 08/15	Checked LK	Approved FC
Scale 1:5000 @A3		Status FINAL	

COPYRIGHT RESERVED



土木工程拓展署
Civil Engineering and
Development Department