


DO NOT SCALE DRAWING. CHECK ALL DIMENSIONS ON SITE.
ALL RIGHTS RESERVED.
© OVE ARUP & PARTNERS HONG KONG LIMITED.

LEGEND

- POSSIBLE DEVELOPMENT AREA
- FACADE WITH NO OPENABLE WINDOWS
- ARCHITECTURAL FIN (1.5M LONG)

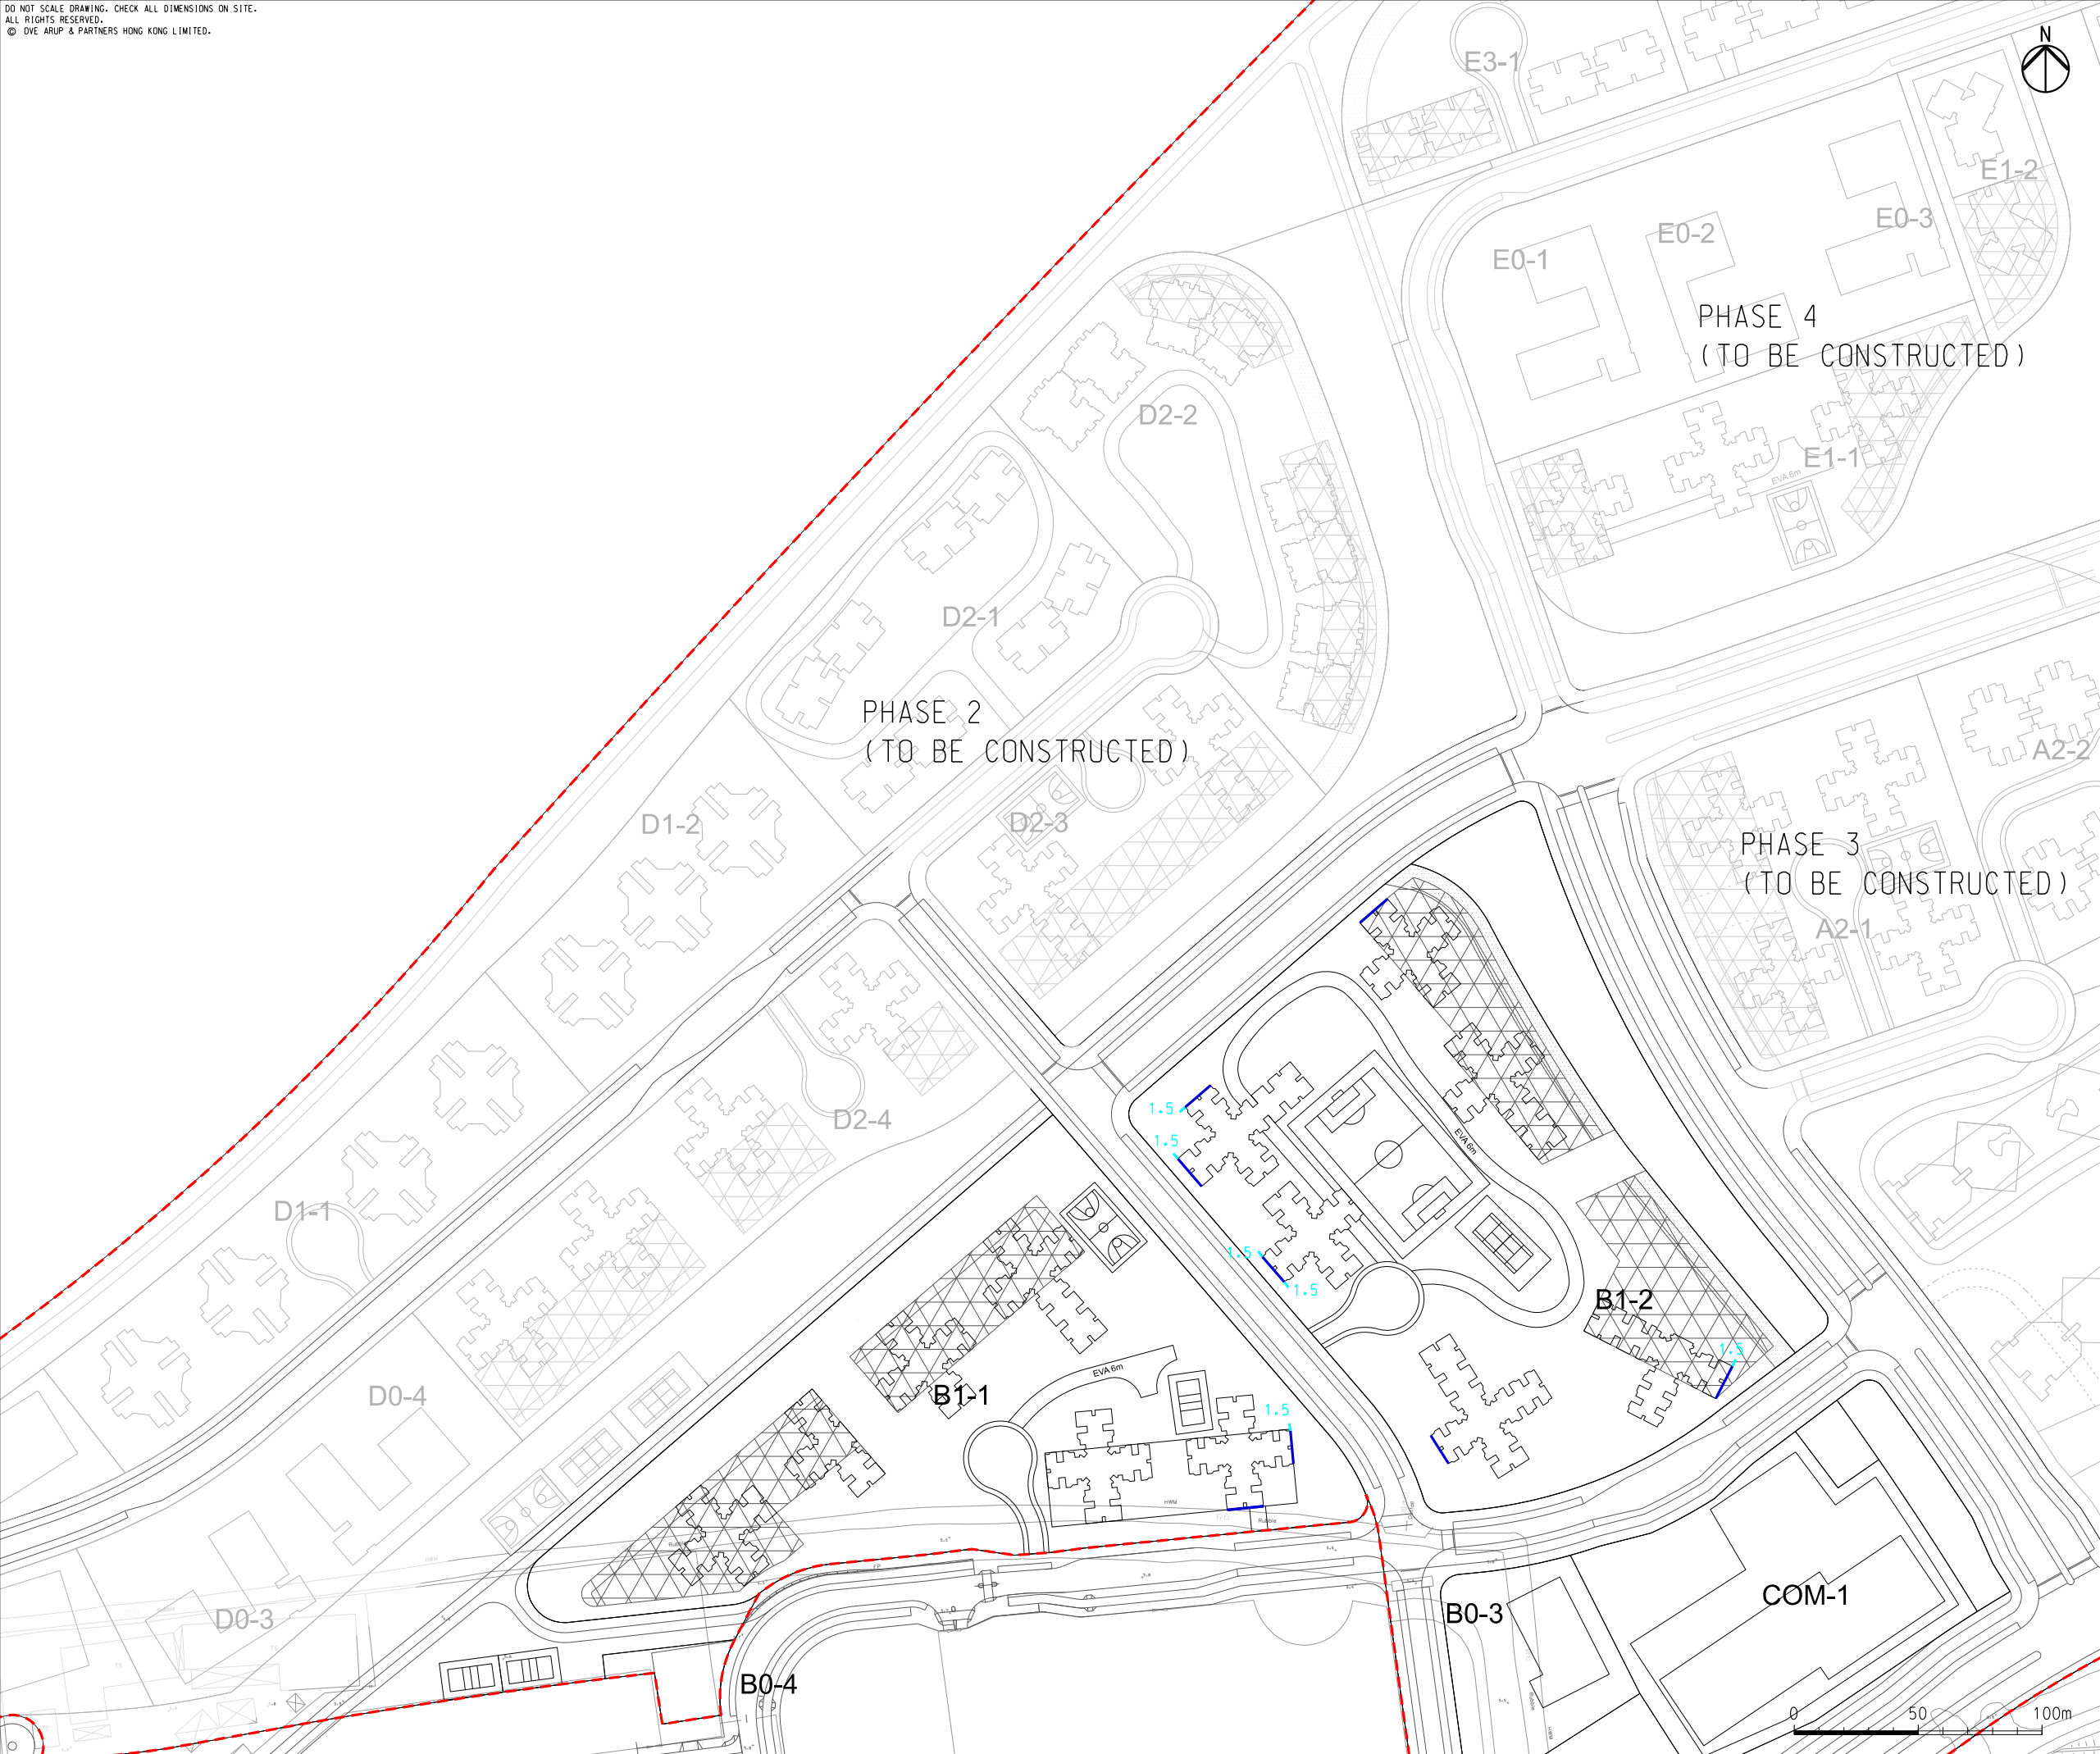

C	THIRD ISSUE	GL	09/15
B	SECOND ISSUE	GL	07/15
A	FIRST ISSUE	GL	04/15
Rev	Description	By	Date

Consultant
ARUP

Project title
**Tung Chung
New Town Extension**

Drawing title
**Mitigation Measures for
Road Traffic Noise and
Railway Noise at 2023
(Sheet 2 of 3)**

Drawing no.	Figure 6.1a	Rev.	C
Drawn	Date	Checked	Approved
GL	09/15	LK	FC
Scale	1:2500 @A3	Status	PRELIMINARY

COPYRIGHT RESERVED



土木工程拓展署
Civil Engineering and
Development Department