


DO NOT SCALE DRAWING. CHECK ALL DIMENSIONS ON SITE.
ALL RIGHTS RESERVED.
© OVE ARUP & PARTNERS HONG KONG LIMITED.

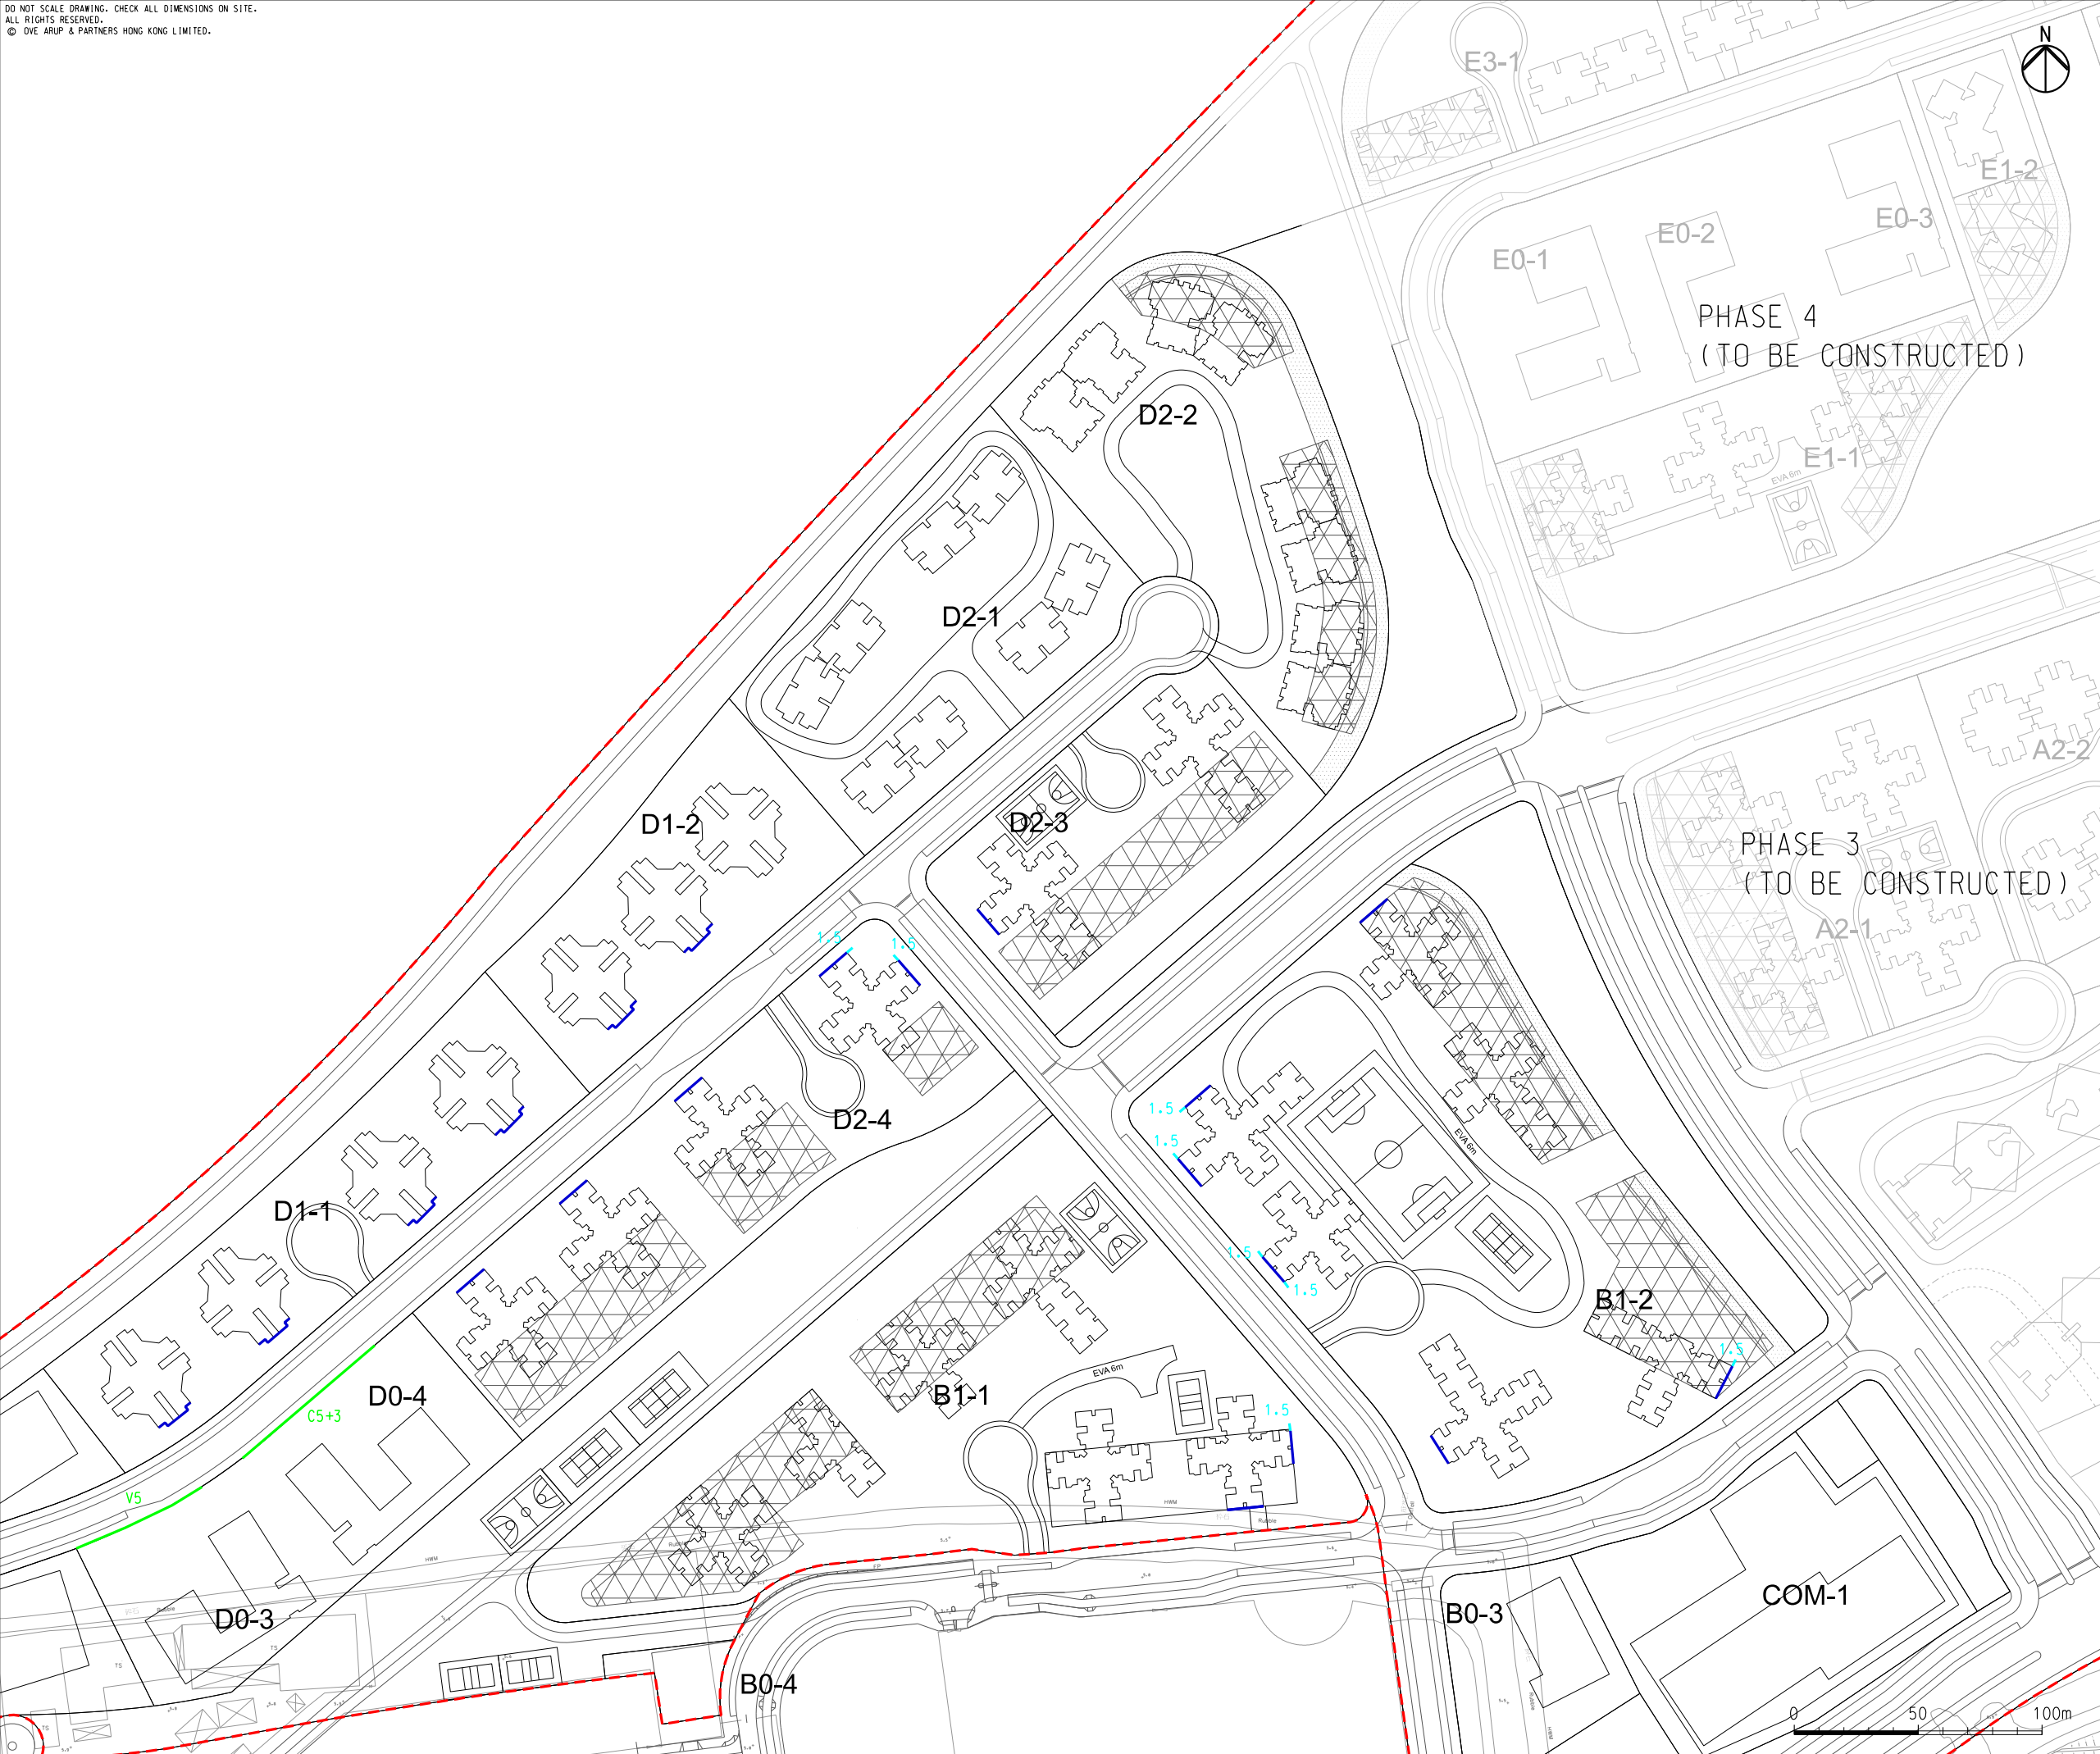

- LEGEND
- POSSIBLE DEVELOPMENT AREA
 - FACADE WITH NO OPENABLE WINDOWS
 - SCHOOL BOUNDARY WALL (cM HIGH)
 - SCHOOL BOUNDARY WALL (bM HIGH + cM CANTILEVER)
 - ARCHITECTURAL FIN (1.5M LONG)



C	THIRD ISSUE	GL	09/15
B	SECOND ISSUE	GL	07/15
A	FIRST ISSUE	GL	04/15
Rev	Description	By	Date

Consultant			
ARUP			
Project title			
Tung Chung New Town Extension			
Drawing title			
Mitigation Measures for Road Traffic Noise and Railway Noise at 2025 (Sheet 2 of 3)			
Drawing no.			Rev.
Figure 6.2a			C
Drawn	Date	Checked	Approved
GL	09/15	LK	FC
Scale	1:2500 @A3		Status
		PRELIMINARY	



土木工程拓展署
Civil Engineering and
Development Department

COPYRIGHT RESERVED