


Printed by : 10/2/2015
Filename : G:\env\project\2198\4-70\13 Drawing Deliverables\33 EM&A Manual\Figure 6.2b - Mitigation Measures for Road Traffic Noise and Railway Noise at 2025.dgn

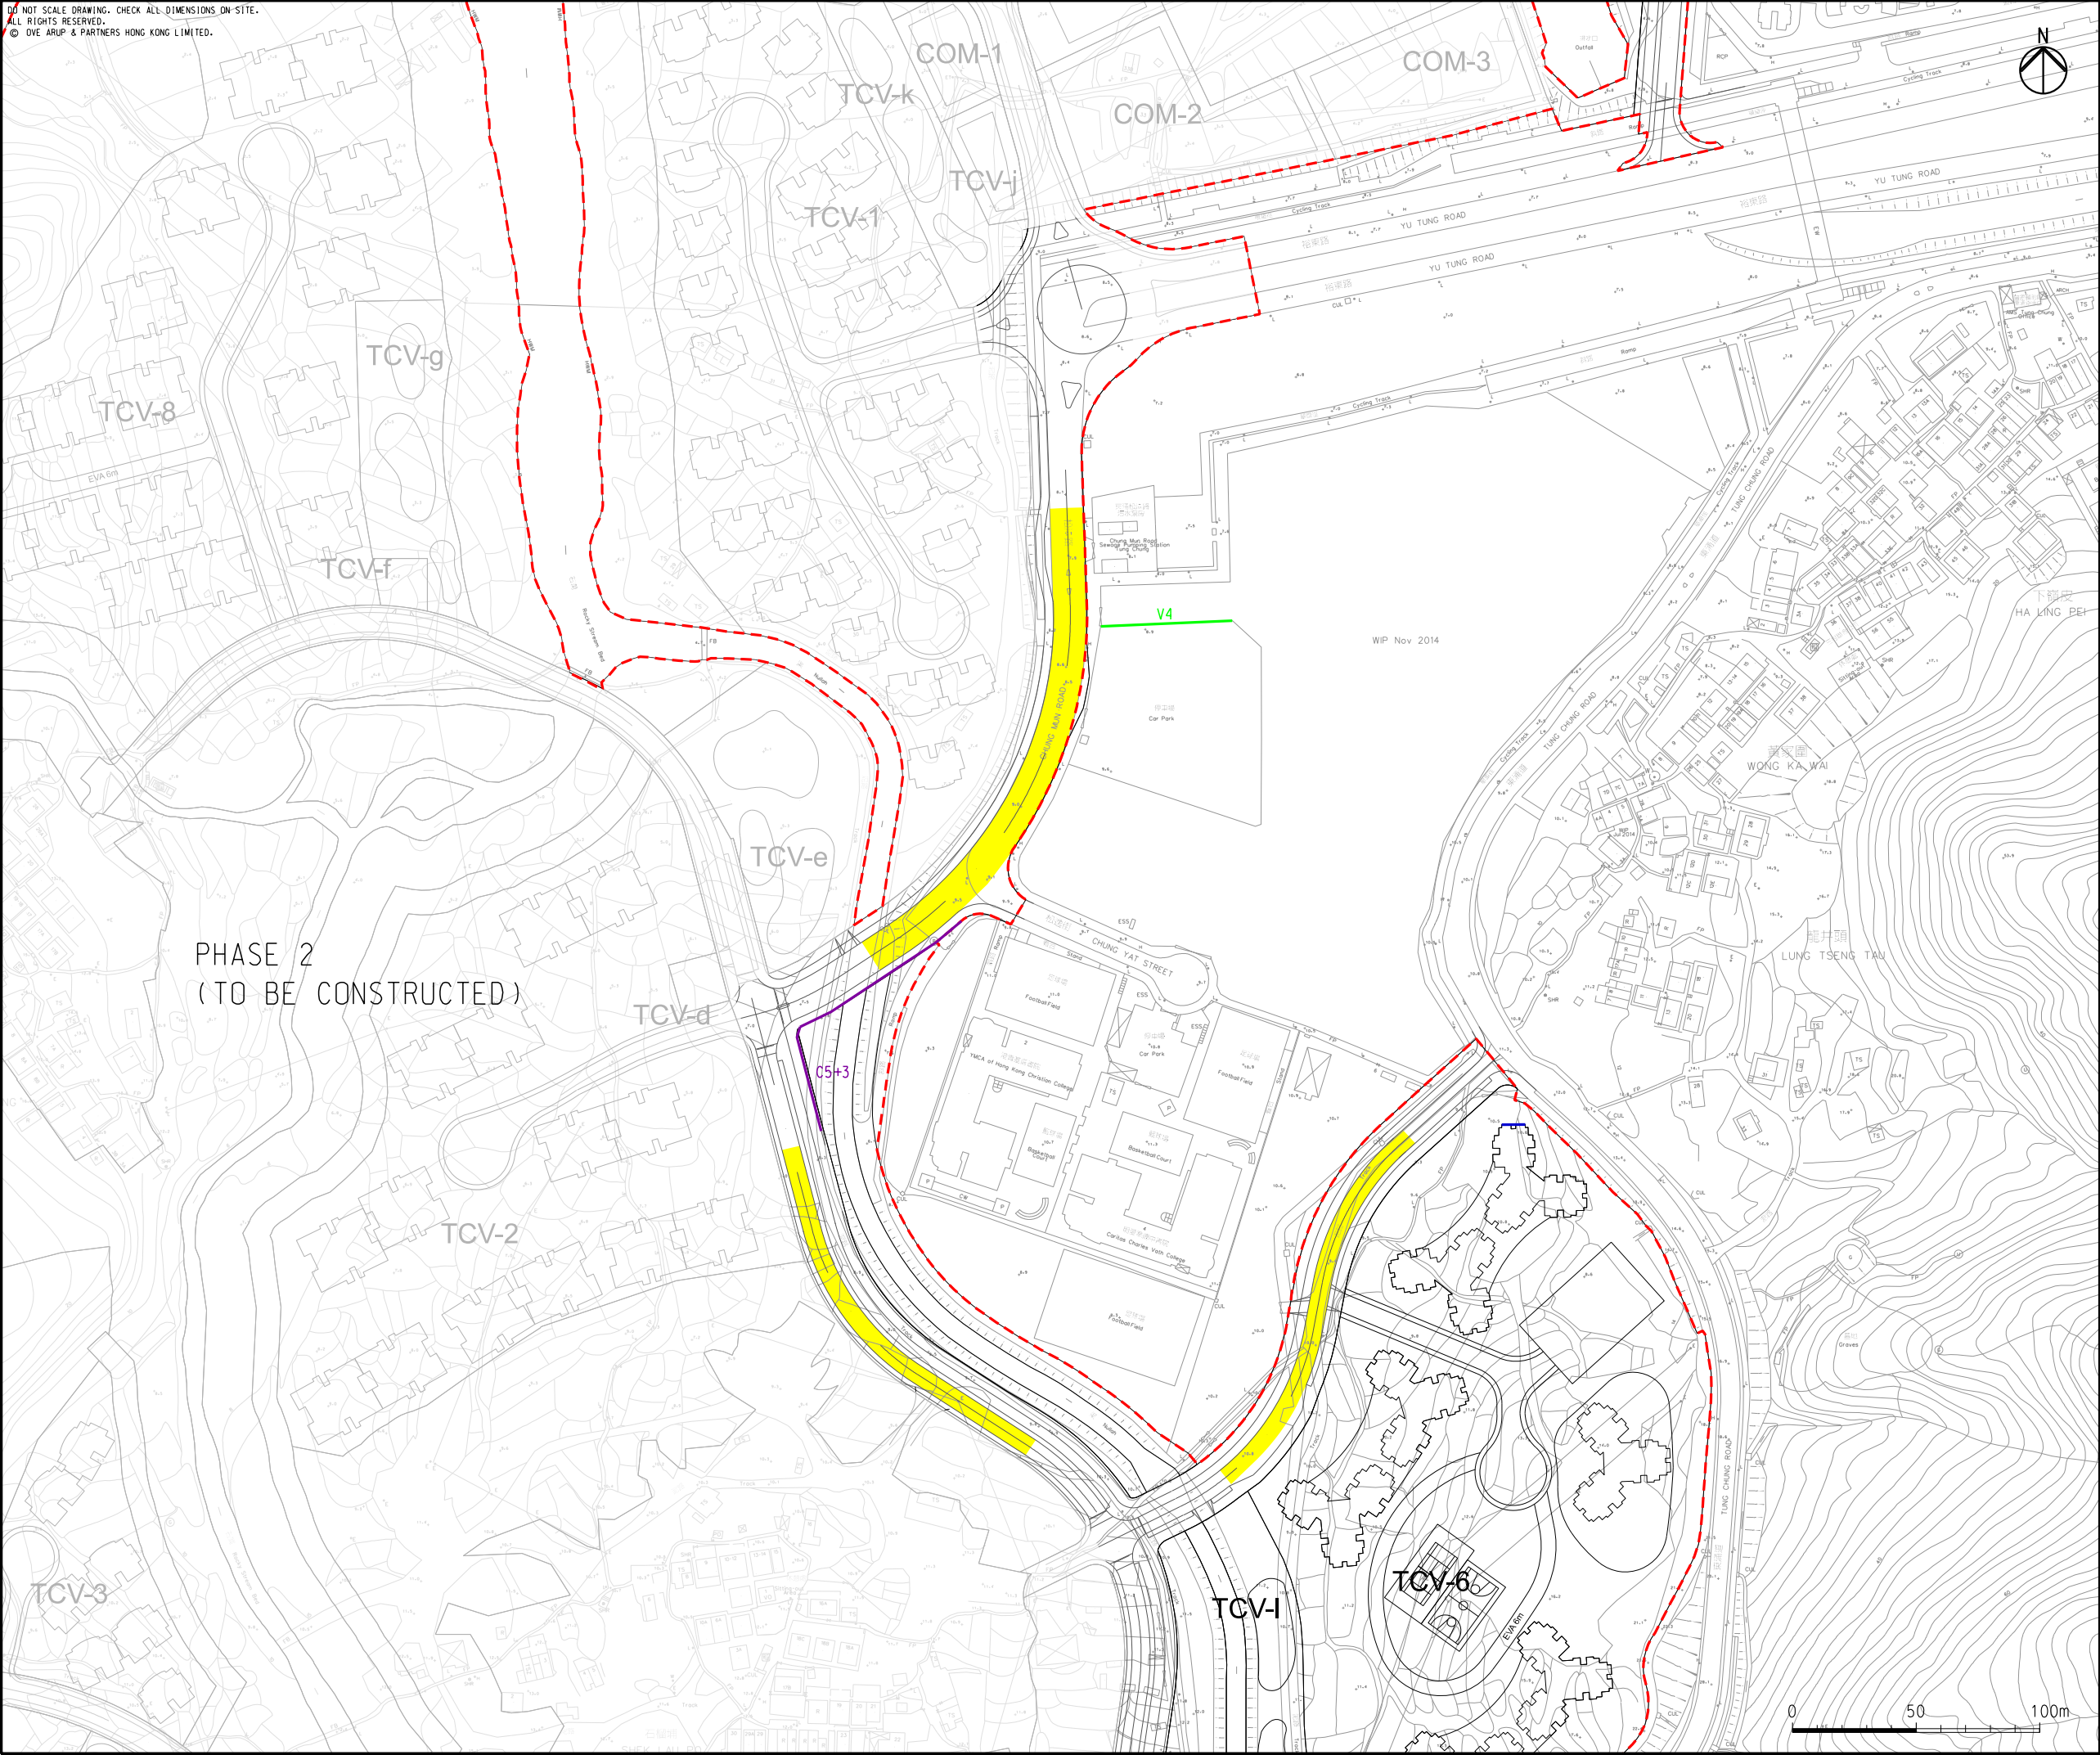

LEGEND

- POSSIBLE DEVELOPMENT AREA
- FACADE WITH NO OPENABLE WINDOWS
- SCHOOL BOUNDARY WALL (0M HIGH)
- CANTILEVER NOISE BARRIER (0M HIGH + 1M CANTILEVER)
- LOW NOISE SURFACING

C	THIRD ISSUE	GL	09/15
B	SECOND ISSUE	GL	07/15
A	FIRST ISSUE	GL	04/15
Rev	Description	By	Date

Consultant

ARUP

Project title

**Tung Chung
New Town Extension**

Drawing title

**Mitigation Measures for
Road Traffic Noise and
Railway Noise at 2025
(Sheet 3 of 3)**

Drawing no.		Rev.	
Figure 6.2b		C	
Drawn	Date	Checked	Approved
GL	09/15	LK	FC
Scale	1:2500 @A3		Status
		PRELIMINARY	

COPYRIGHT RESERVED

土木工程拓展署
Civil Engineering and
Development Department