


Printed by : 10/2/2015
Filename : G:\env\project\2198\4-70\13 Drawing Deliverables\33 EM&A Manual\Figure 6.3d - Mitigation Measures for Road Traffic Noise and Railway Noise at 2027.dgn

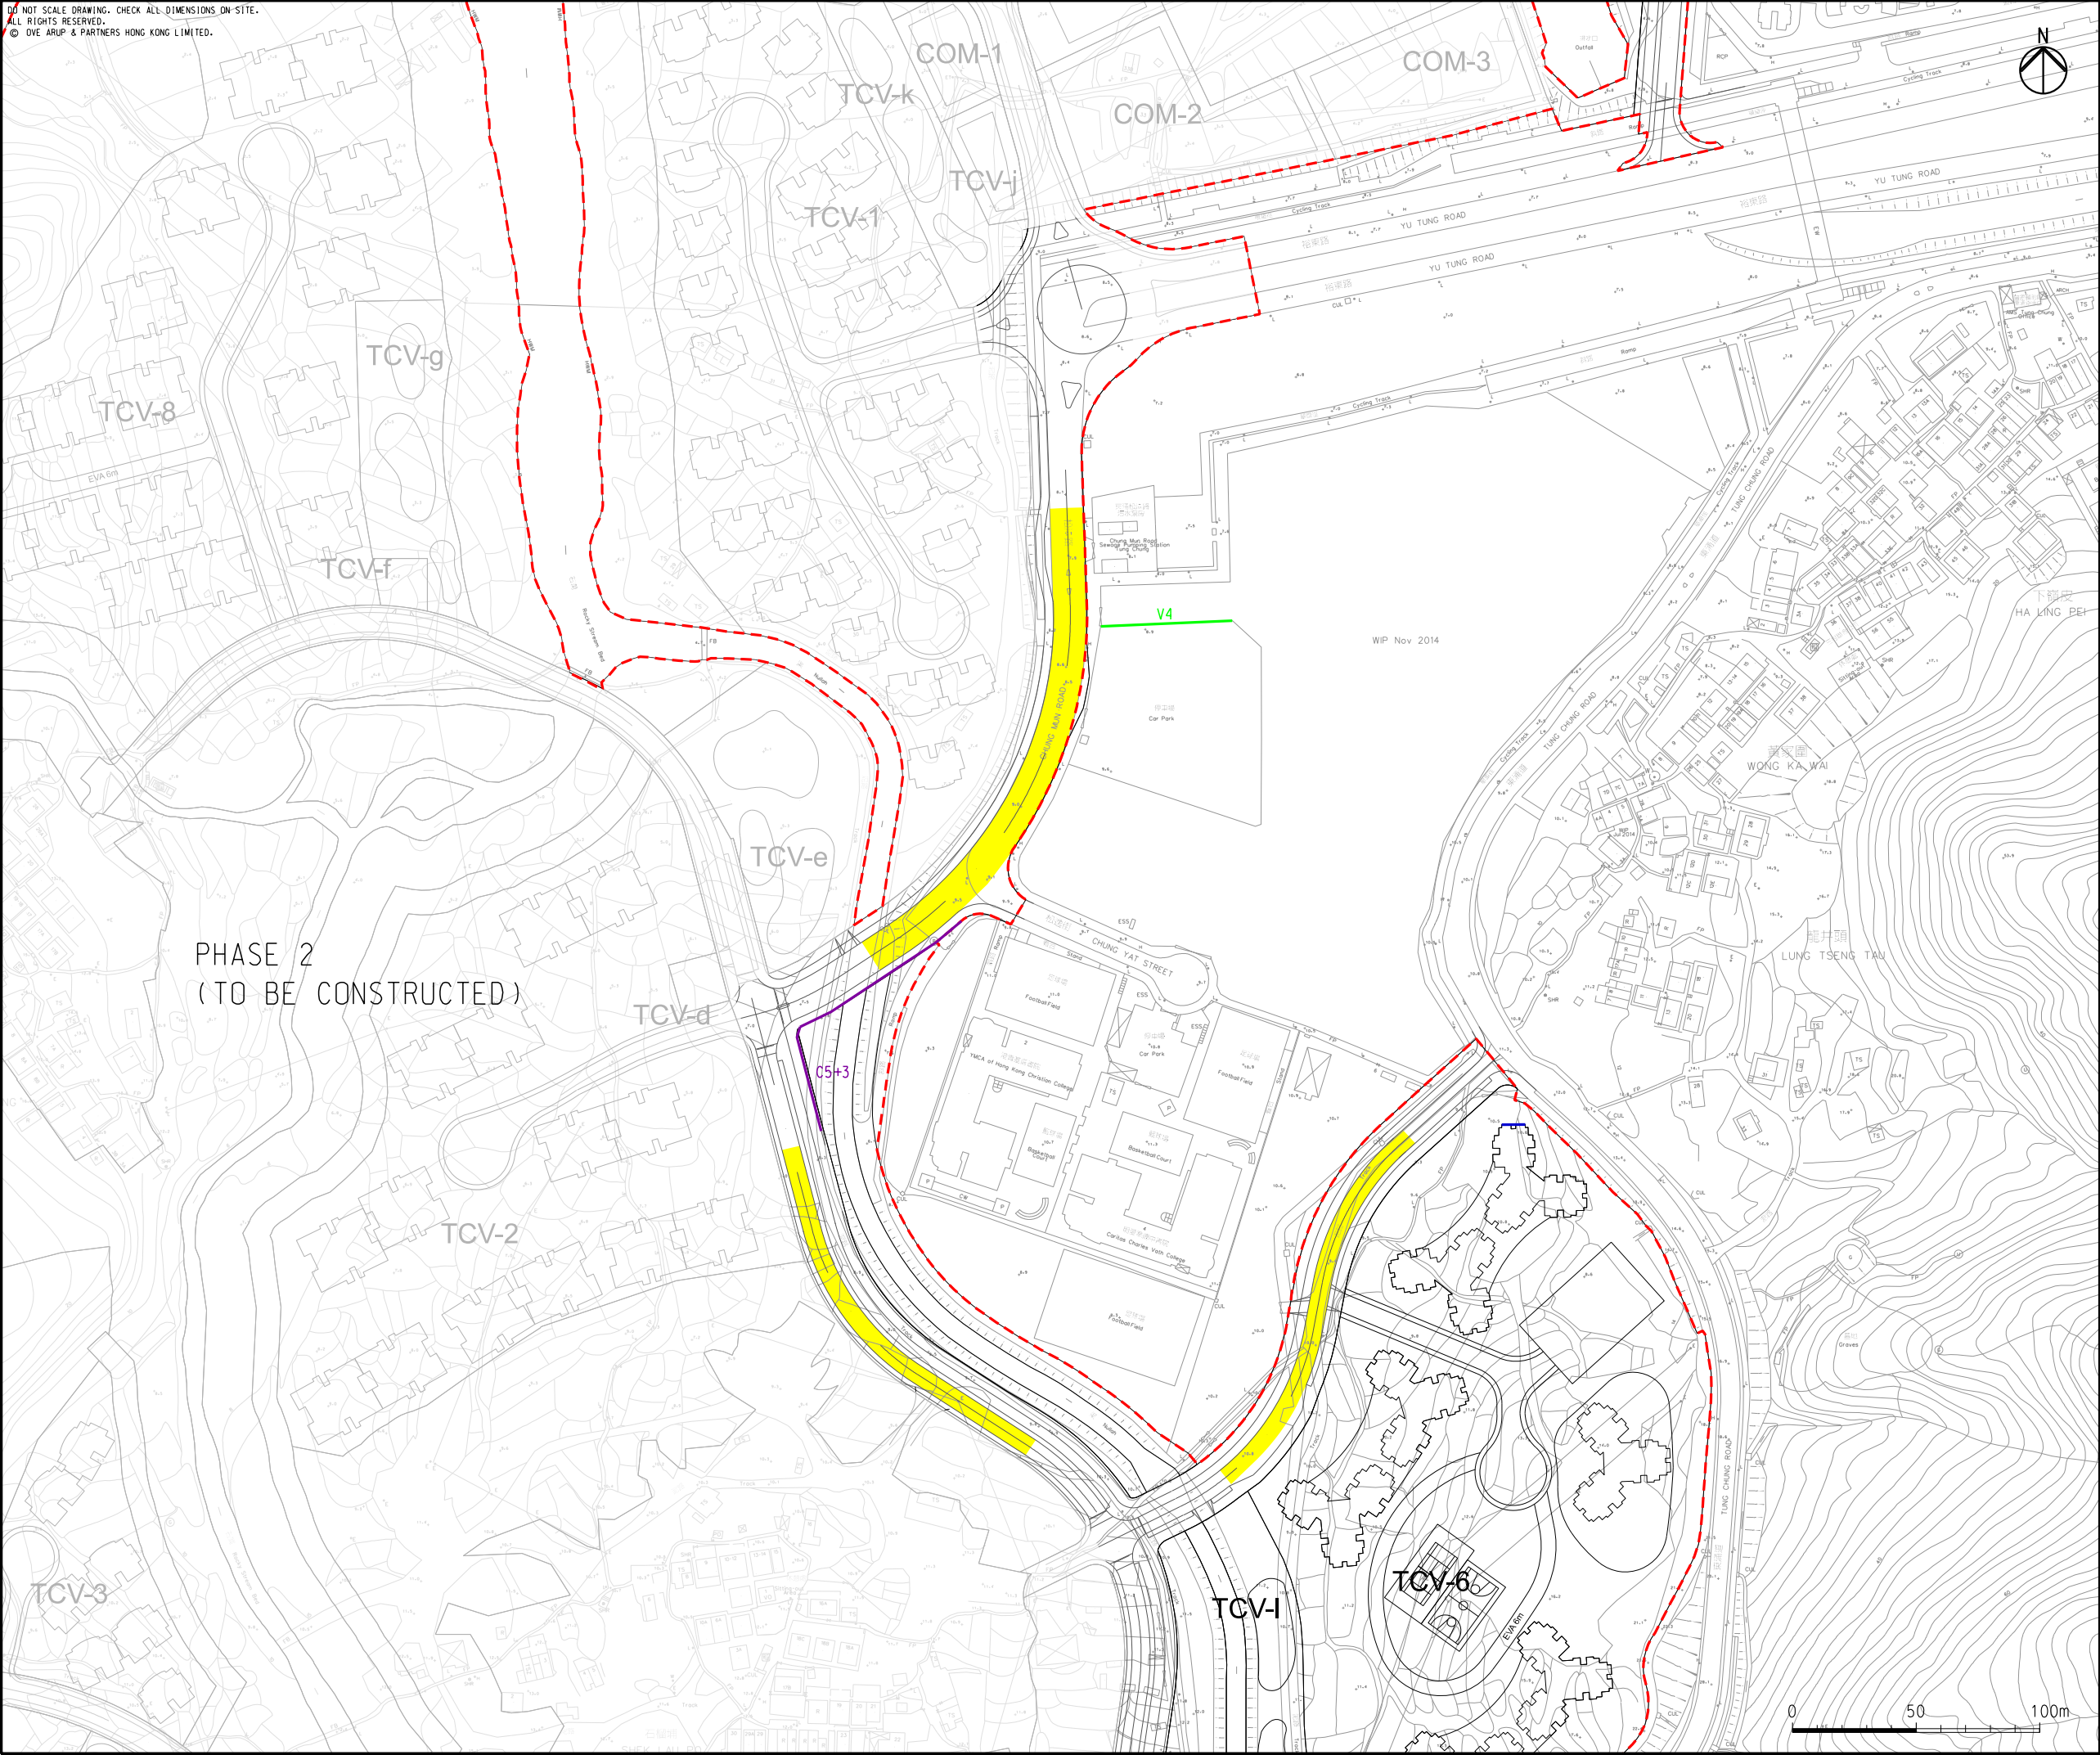

- LEGEND
- POSSIBLE DEVELOPMENT AREA
 - FACADE WITH NO OPENABLE WINDOWS
 - SCHOOL BOUNDARY WALL (0.6M HIGH)
 - CANTILEVER NOISE BARRIER (0.6M HIGH + 0.6M CANTILEVER)
 - LOW NOISE SURFACING

C	THIRD ISSUE	GL	09/15
B	SECOND ISSUE	GL	07/15
A	FIRST ISSUE	GL	04/15
Rev	Description	By	Date

Consultant

ARUP

Project title

**Tung Chung
New Town Extension**

Drawing title

**Mitigation Measures for
Road Traffic Noise and
Railway Noise at 2027
(Sheet 5 of 5)**

Drawing no.		Figure 6.3d		Rev.	C
Drawn	GL	Date	09/15	Checked	LK
Scale	1:2500 @A3	Status	PRELIMINARY	Approved	FC

COPYRIGHT RESERVED

CEDD 土木工程拓展署
Civil Engineering and
Development Department