


DO NOT SCALE DRAWING. CHECK ALL DIMENSIONS ON SITE.
ALL RIGHTS RESERVED.
© OVE ARUP & PARTNERS HONG KONG LIMITED.

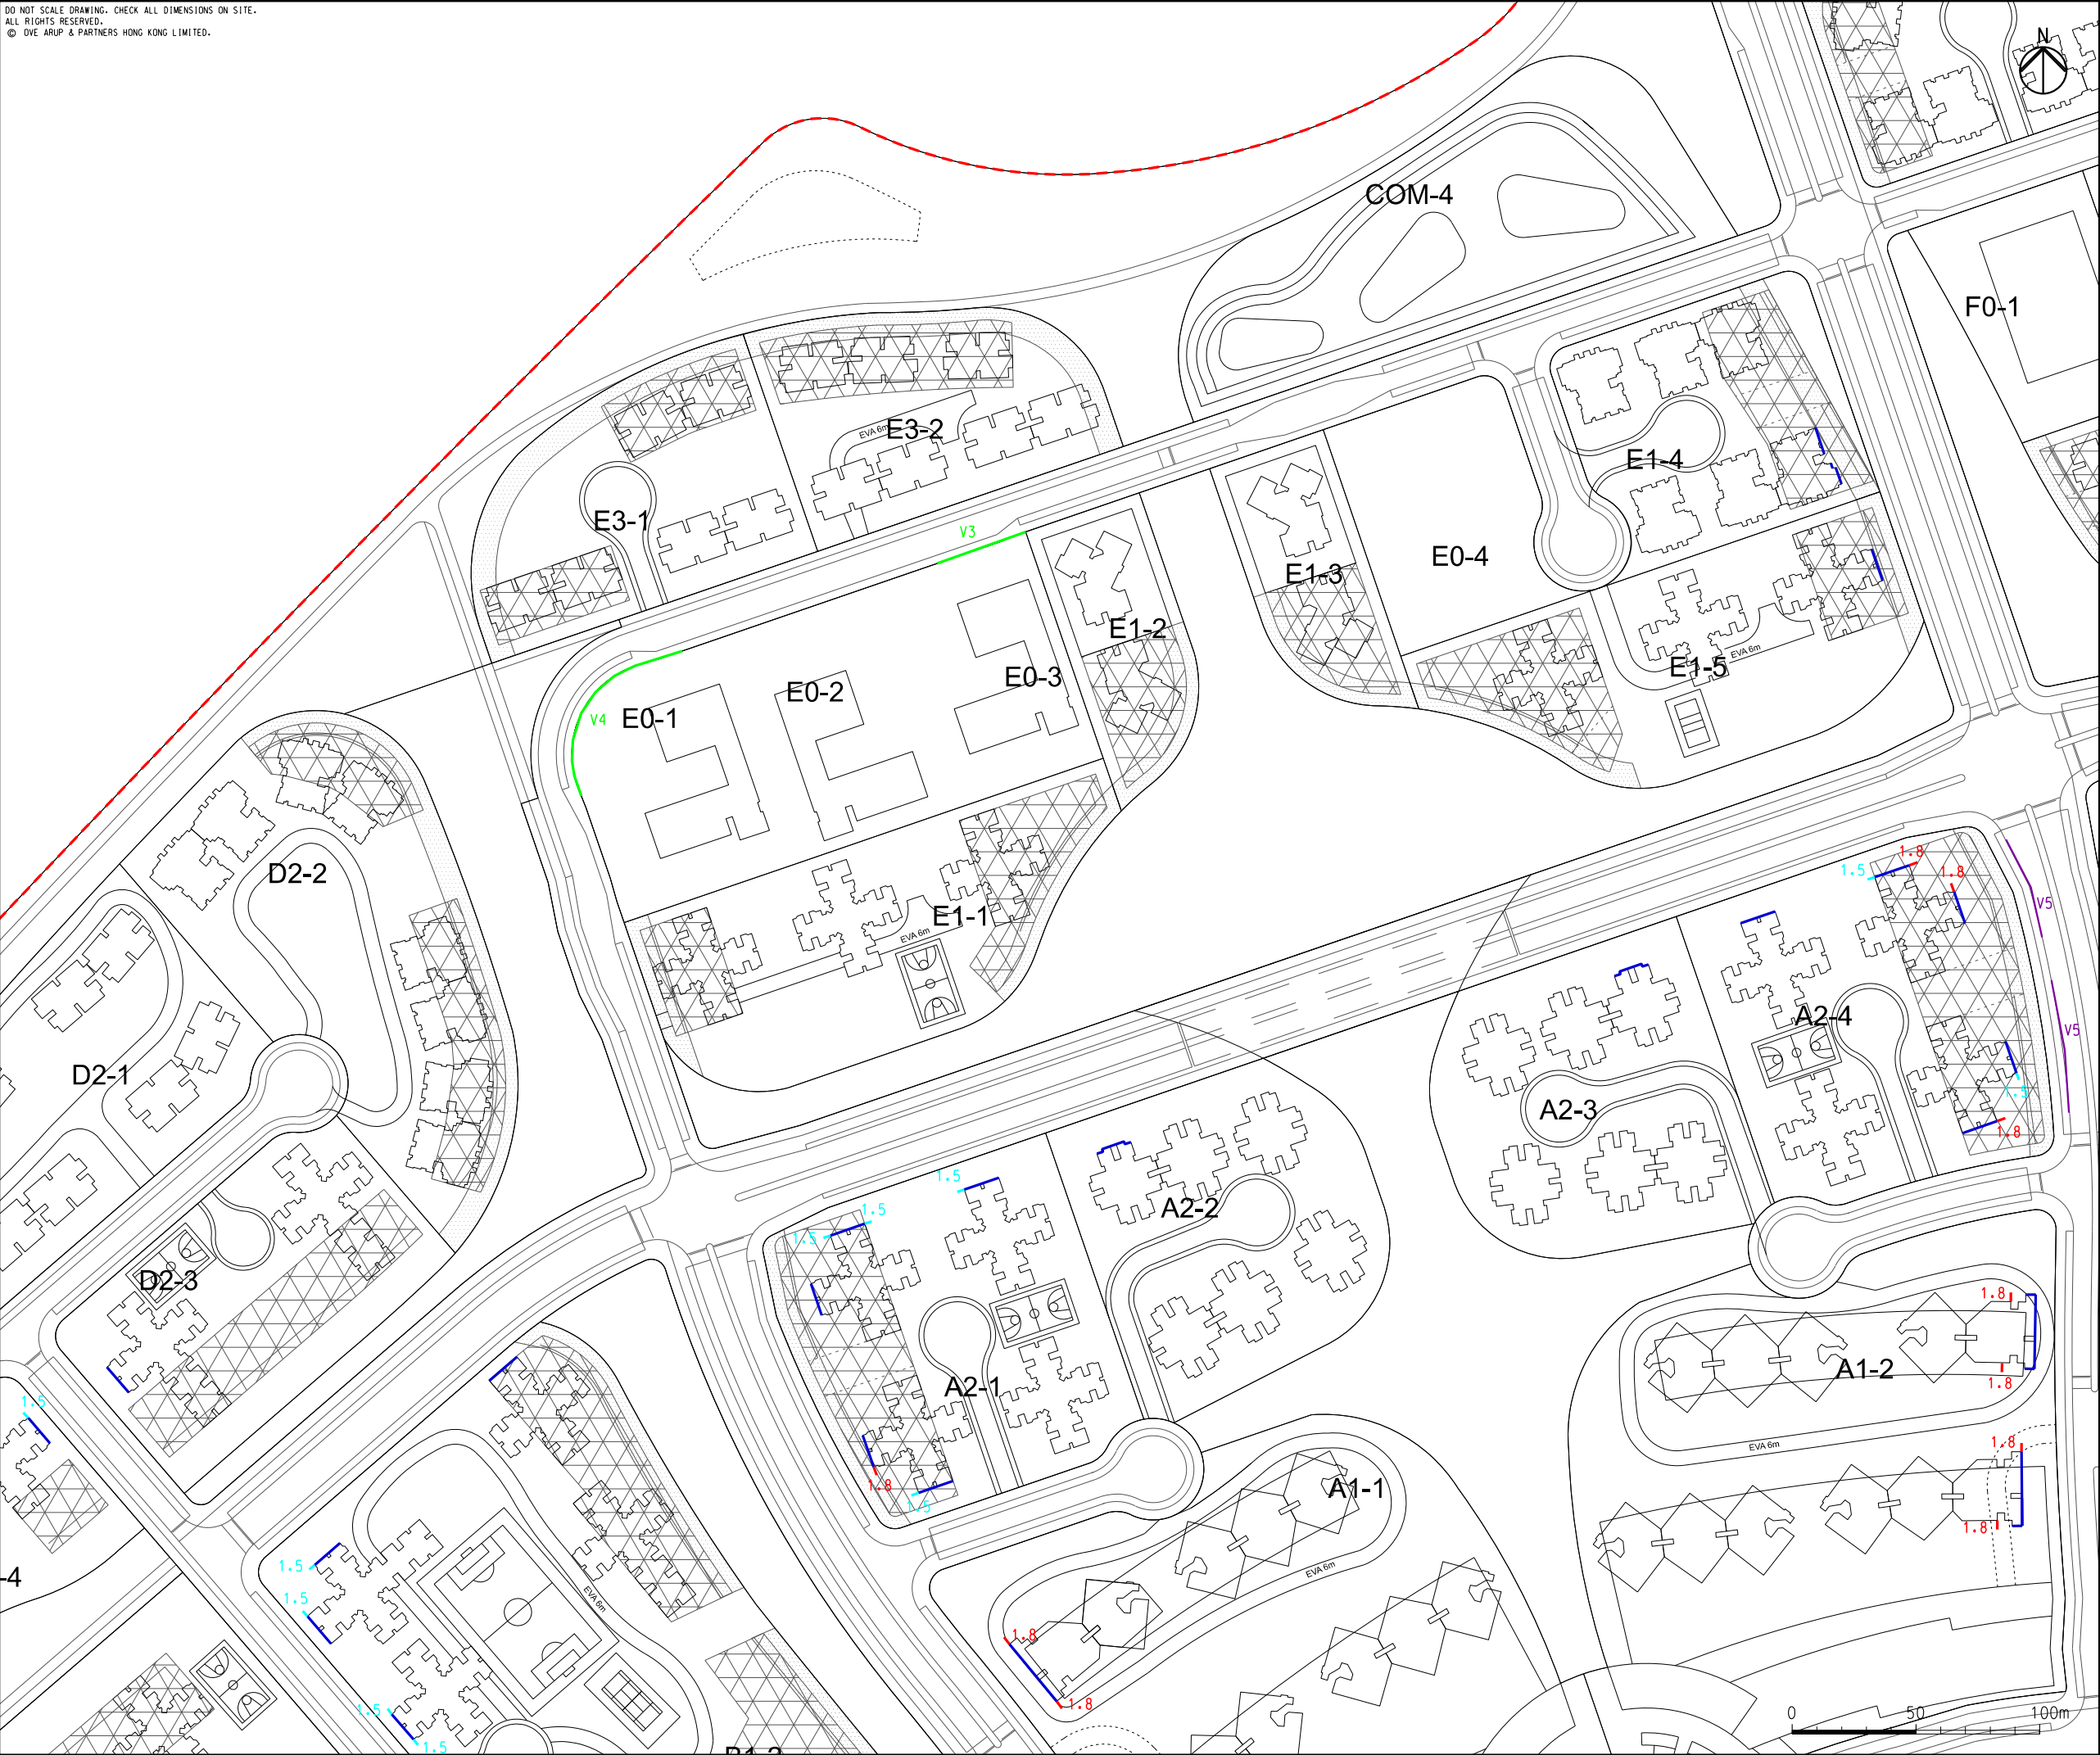

- LEGEND
- POSSIBLE DEVELOPMENT AREA
 - FACADE WITH NO OPENABLE WINDOWS
 - SCHOOL BOUNDARY WALL (0M HIGH)
 - VERTICAL NOISE BARRIER (0M HIGH)
 - ARCHITECTURAL FIN (1.5M LONG)
 - ARCHITECTURAL FIN (1.8M LONG)

C	THIRD ISSUE	GL	09/15
B	SECOND ISSUE	GL	07/15
A	FIRST ISSUE	GL	04/15
Rev	Description	By	Date
Consultant			
ARUP			
Project title			
Tung Chung New Town Extension			
Drawing title			
Mitigation Measures for Road Traffic Noise and Railway Noise at 2045 (Sheet 5 of 6)			
Drawing no. Figure 6.4d			Rev. C
Drawn GL	Date 09/15	Checked LK	Approved FC
Scale 1:2500 @A3	Status PRELIMINARY		

COPYRIGHT RESERVED



土木工程拓展署
Civil Engineering and
Development Department