


Printed by : 10/2/2015
Filename : G:\env\project\219844-70\13 Drawing Deliverables\33 EM&A Manual Figure 6.4e - Mitigation Measures for Road Traffic Noise and Railway Noise at 2045.dgn

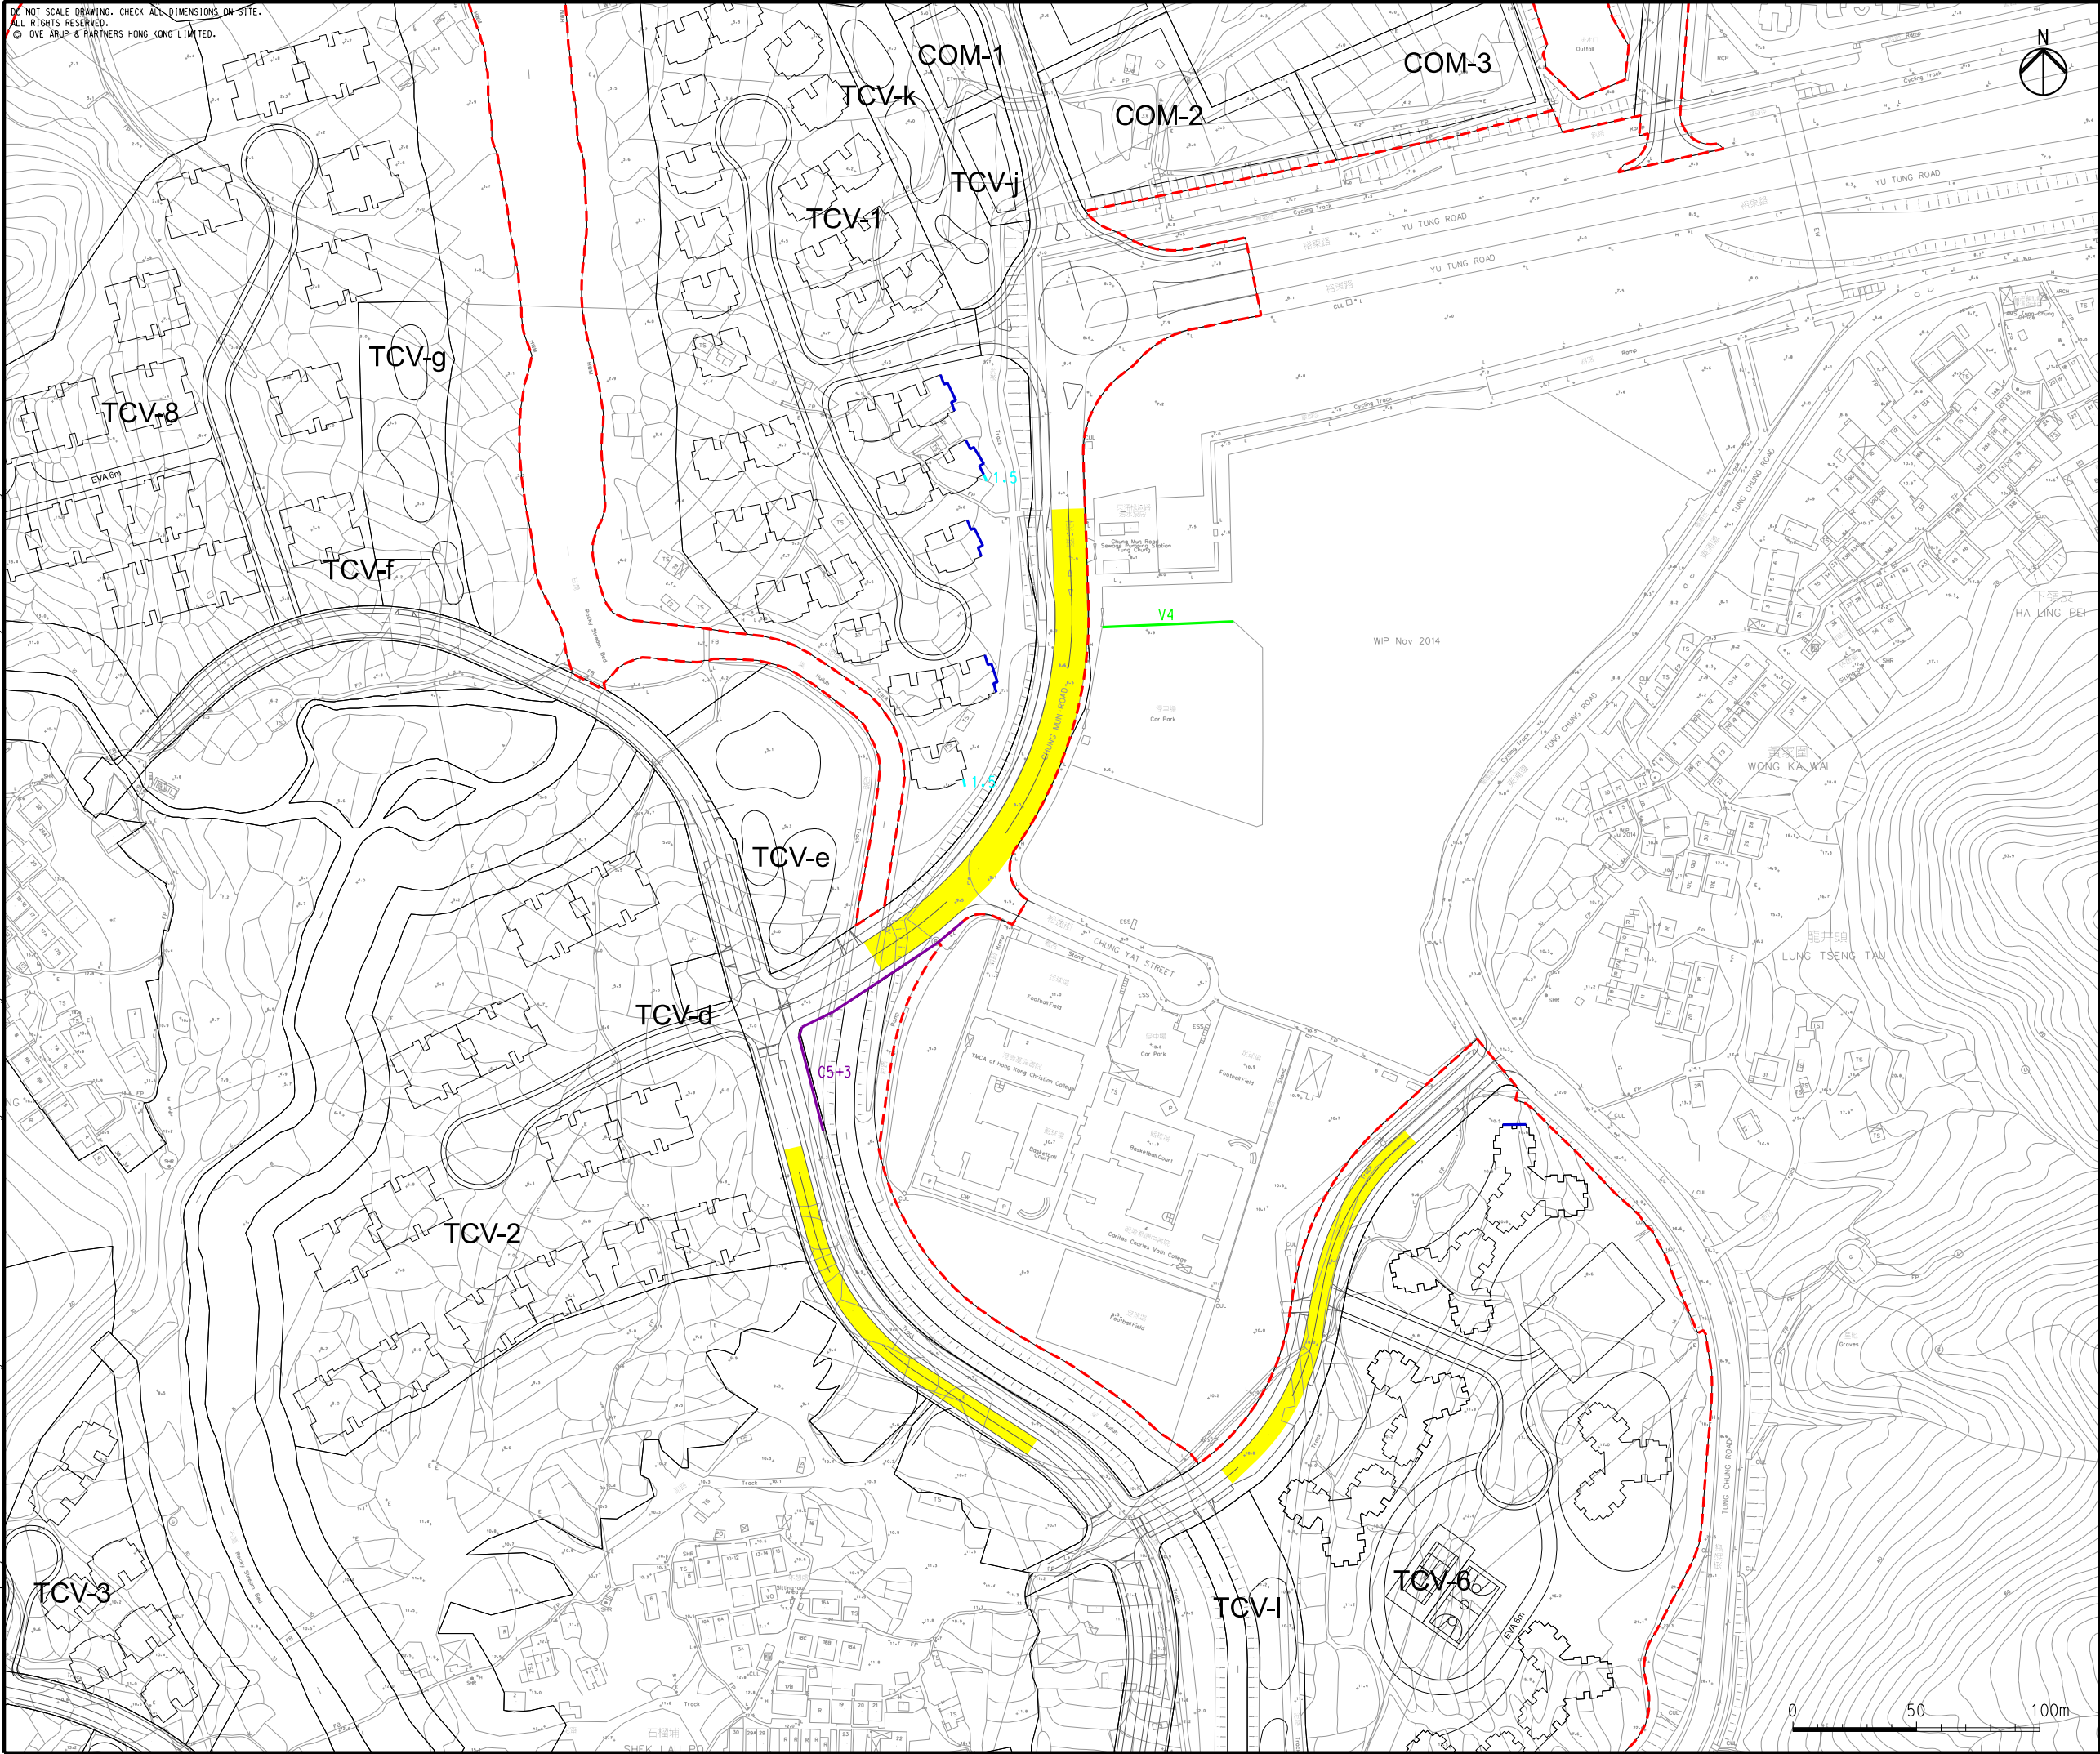

DO NOT SCALE DRAWING. CHECK ALL DIMENSIONS ON-SITE.
ALL RIGHTS RESERVED.
© OVE ARUP & PARTNERS HONG KONG LIMITED.

LEGEND

- POSSIBLE DEVELOPMENT AREA
- FACADE WITH NO OPENABLE WINDOWS
- SCHOOL BOUNDARY WALL (0M HIGH)
- CANTILEVER NOISE BARRIER (0M HIGH + 0M CANTILEVER)
- ARCHITECTURAL FIN (1.5M LONG)
- LOW NOISE SURFACING

C	THIRD ISSUE	GL	09/15
B	SECOND ISSUE	GL	07/15
A	FIRST ISSUE	GL	04/15
Rev	Description	By	Date

Consultant

ARUP

Project title

**Tung Chung
New Town Extension**

Drawing title

**Mitigation Measures for
Road Traffic Noise and
Railway Noise at 2045
(Sheet 6 of 6)**

Drawing no.	Figure 6.4e	Rev.	C
Drawn	GL	Date	09/15
Checked	LK	Status	PRELIMINARY
Scale	1:2500 @A3	FC	

COPYRIGHT RESERVED

CEDD 土木工程拓展署
Civil Engineering and
Development Department