

DO NOT SCALE DRAWING. CHECK ALL DIMENSIONS ON SITE.
ALL RIGHTS RESERVED.
© OVE ARUP & PARTNERS HONG KONG LIMITED.



LEGEND




POSSIBLE DEVELOPMENT AREA



WORKS AREA FOR SERVICE
RESERVOIR



CONSTRUCTION AIRBORNE
NOISE MONITORING STATION

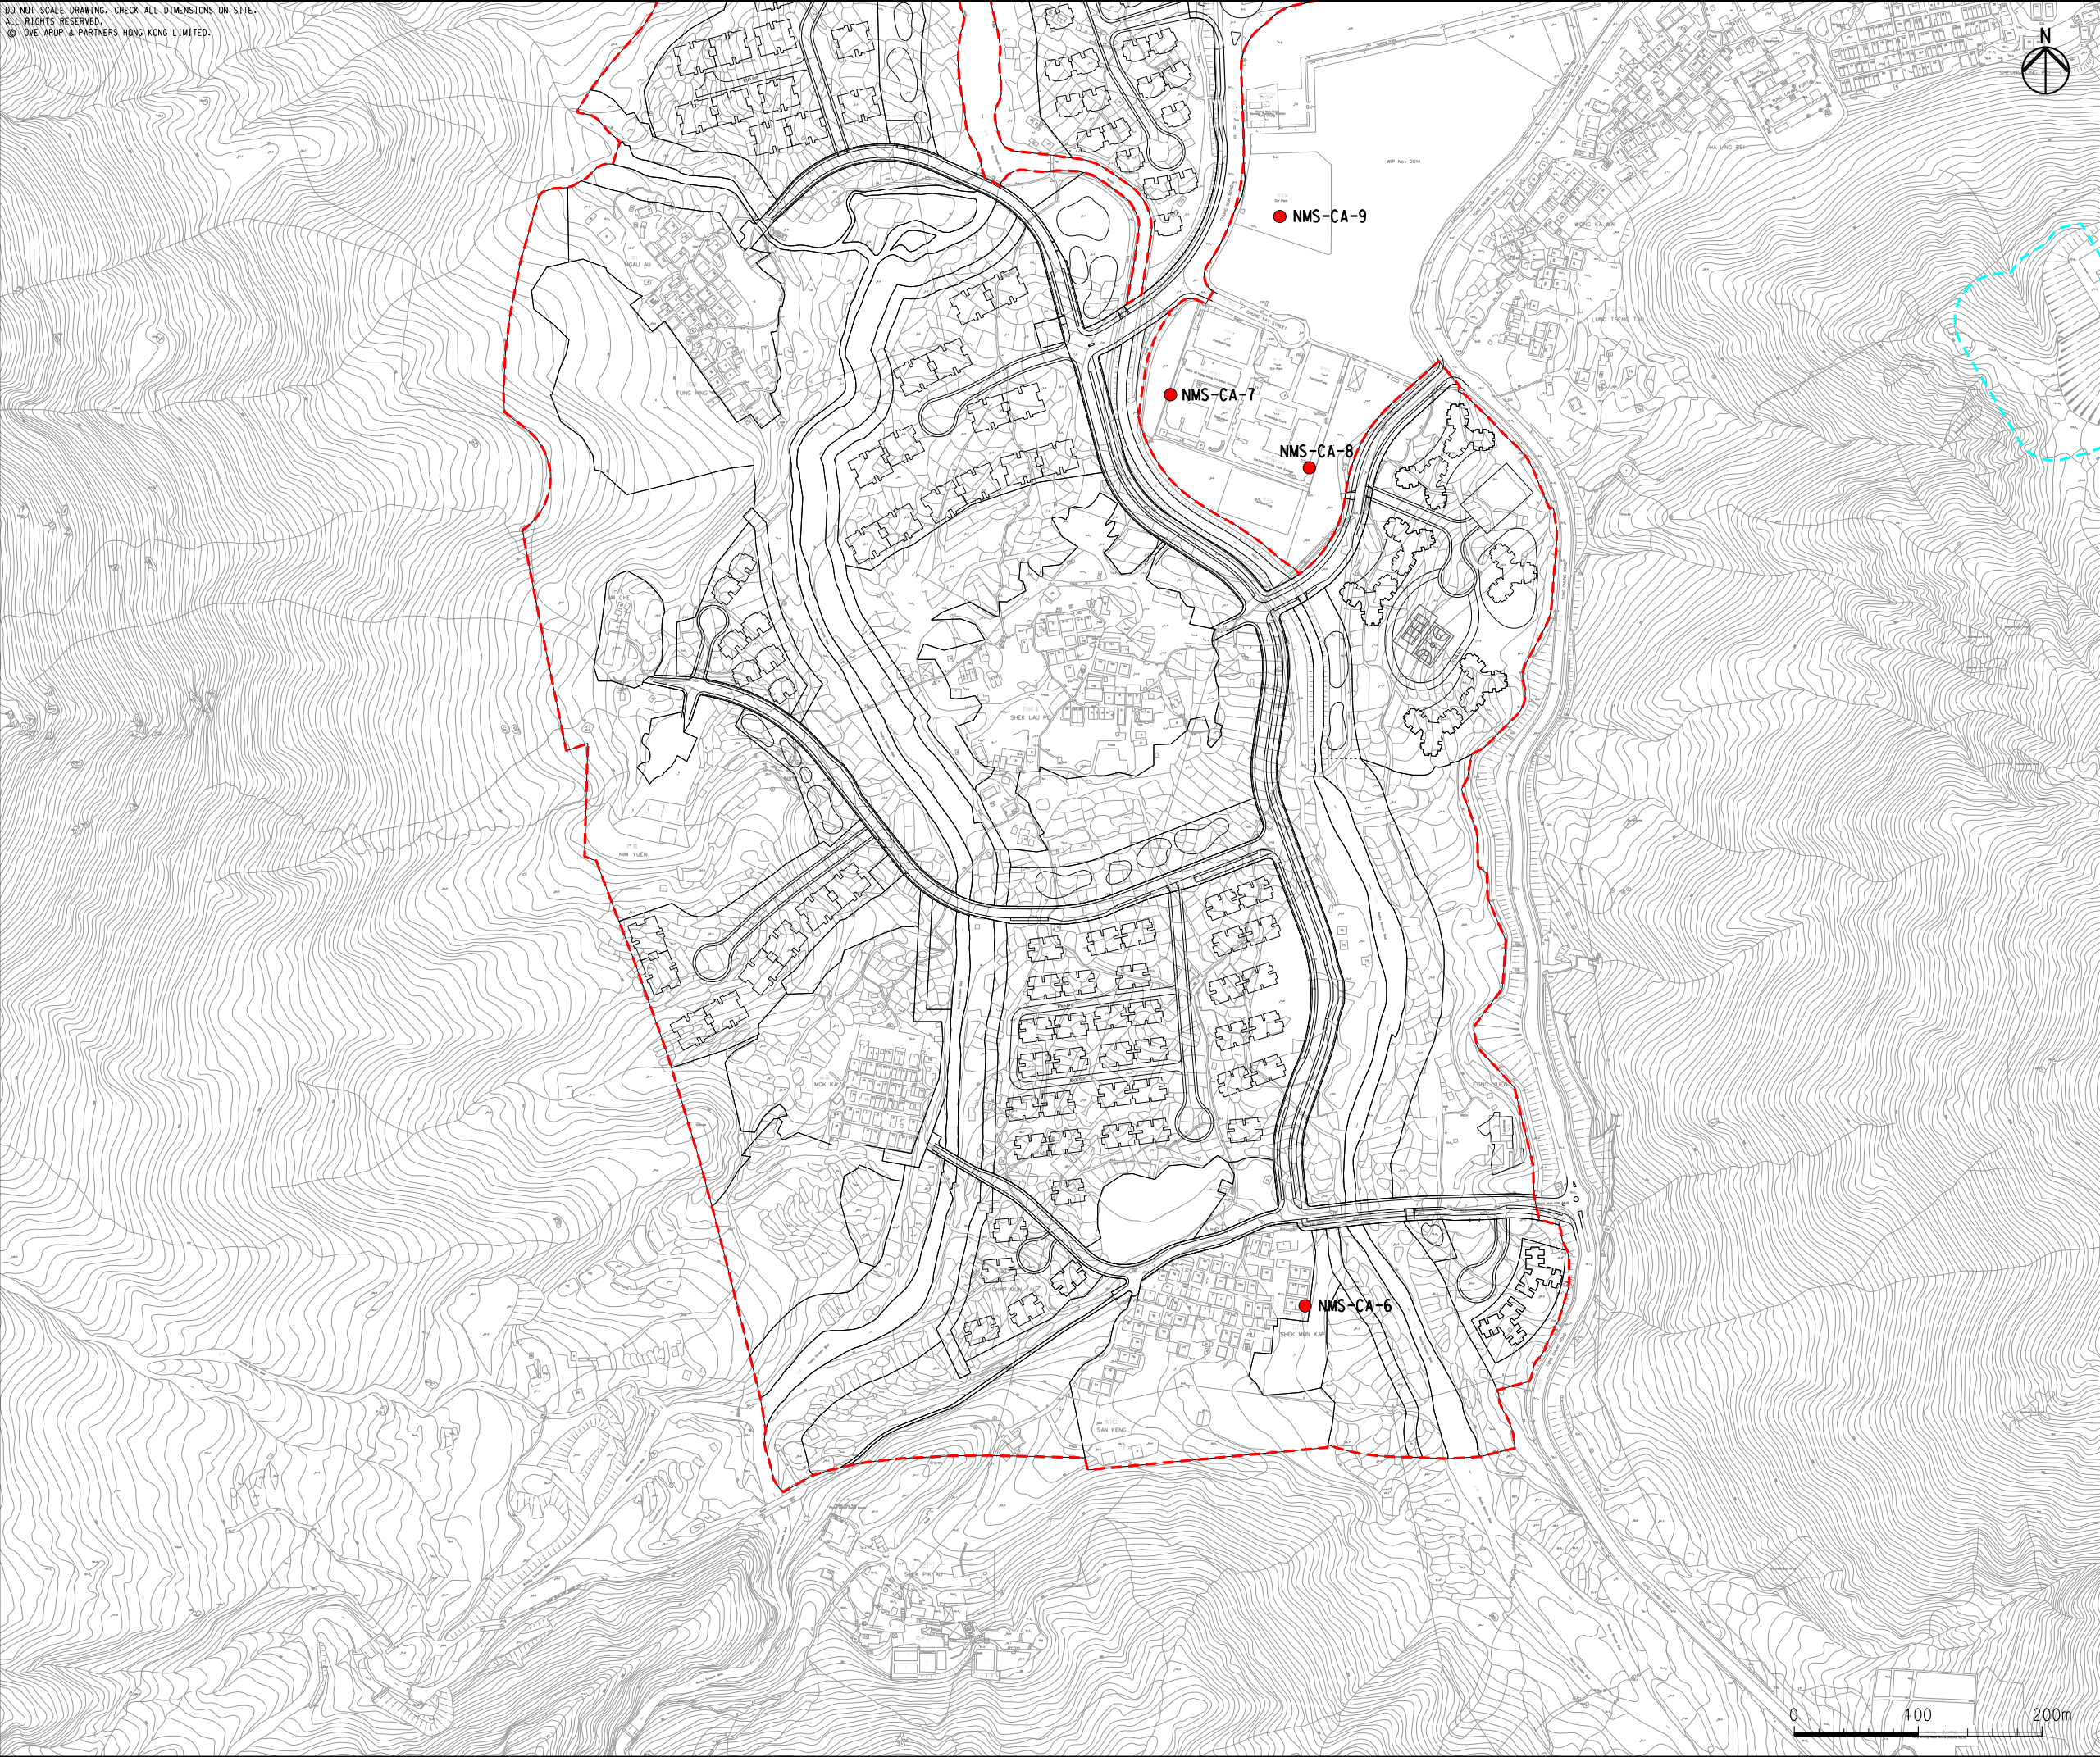

D	FOURTH ISSUE	GL	09/15
C	THIRD ISSUE	GL	08/15
B	SECOND ISSUE	GL	07/15
A	FIRST ISSUE	GL	05/15
Rev	Description	By	Date

Consultant

ARUP

Project title

**Tung Chung
New Town Extension**

Drawing title

**Locations of Construction
Airborne Noise Monitoring
Stations
(Sheet 5 of 5)**

Drawing no.

Figure 6.5d

Rev.

D

Drawn

Date

09/15

Checked

Approved

LK

FC

Scale

1:5000 @A3

Status

PRELIMINARY

COPYRIGHT RESERVED



土木工程拓展署
Civil Engineering and
Development Department