

DO NOT SCALE DRAWING. CHECK ALL DIMENSIONS ON SITE.  
ALL RIGHTS RESERVED.  
© OVE ARUP & PARTNERS HONG KONG LIMITED.



LEGEND




POSSIBLE DEVELOPMENT AREA



WORKS AREA FOR ROAD P1  
(TUNG CHUNG - TAI HO SECTION)



TRAFFIC NOISE MONITORING  
STATION

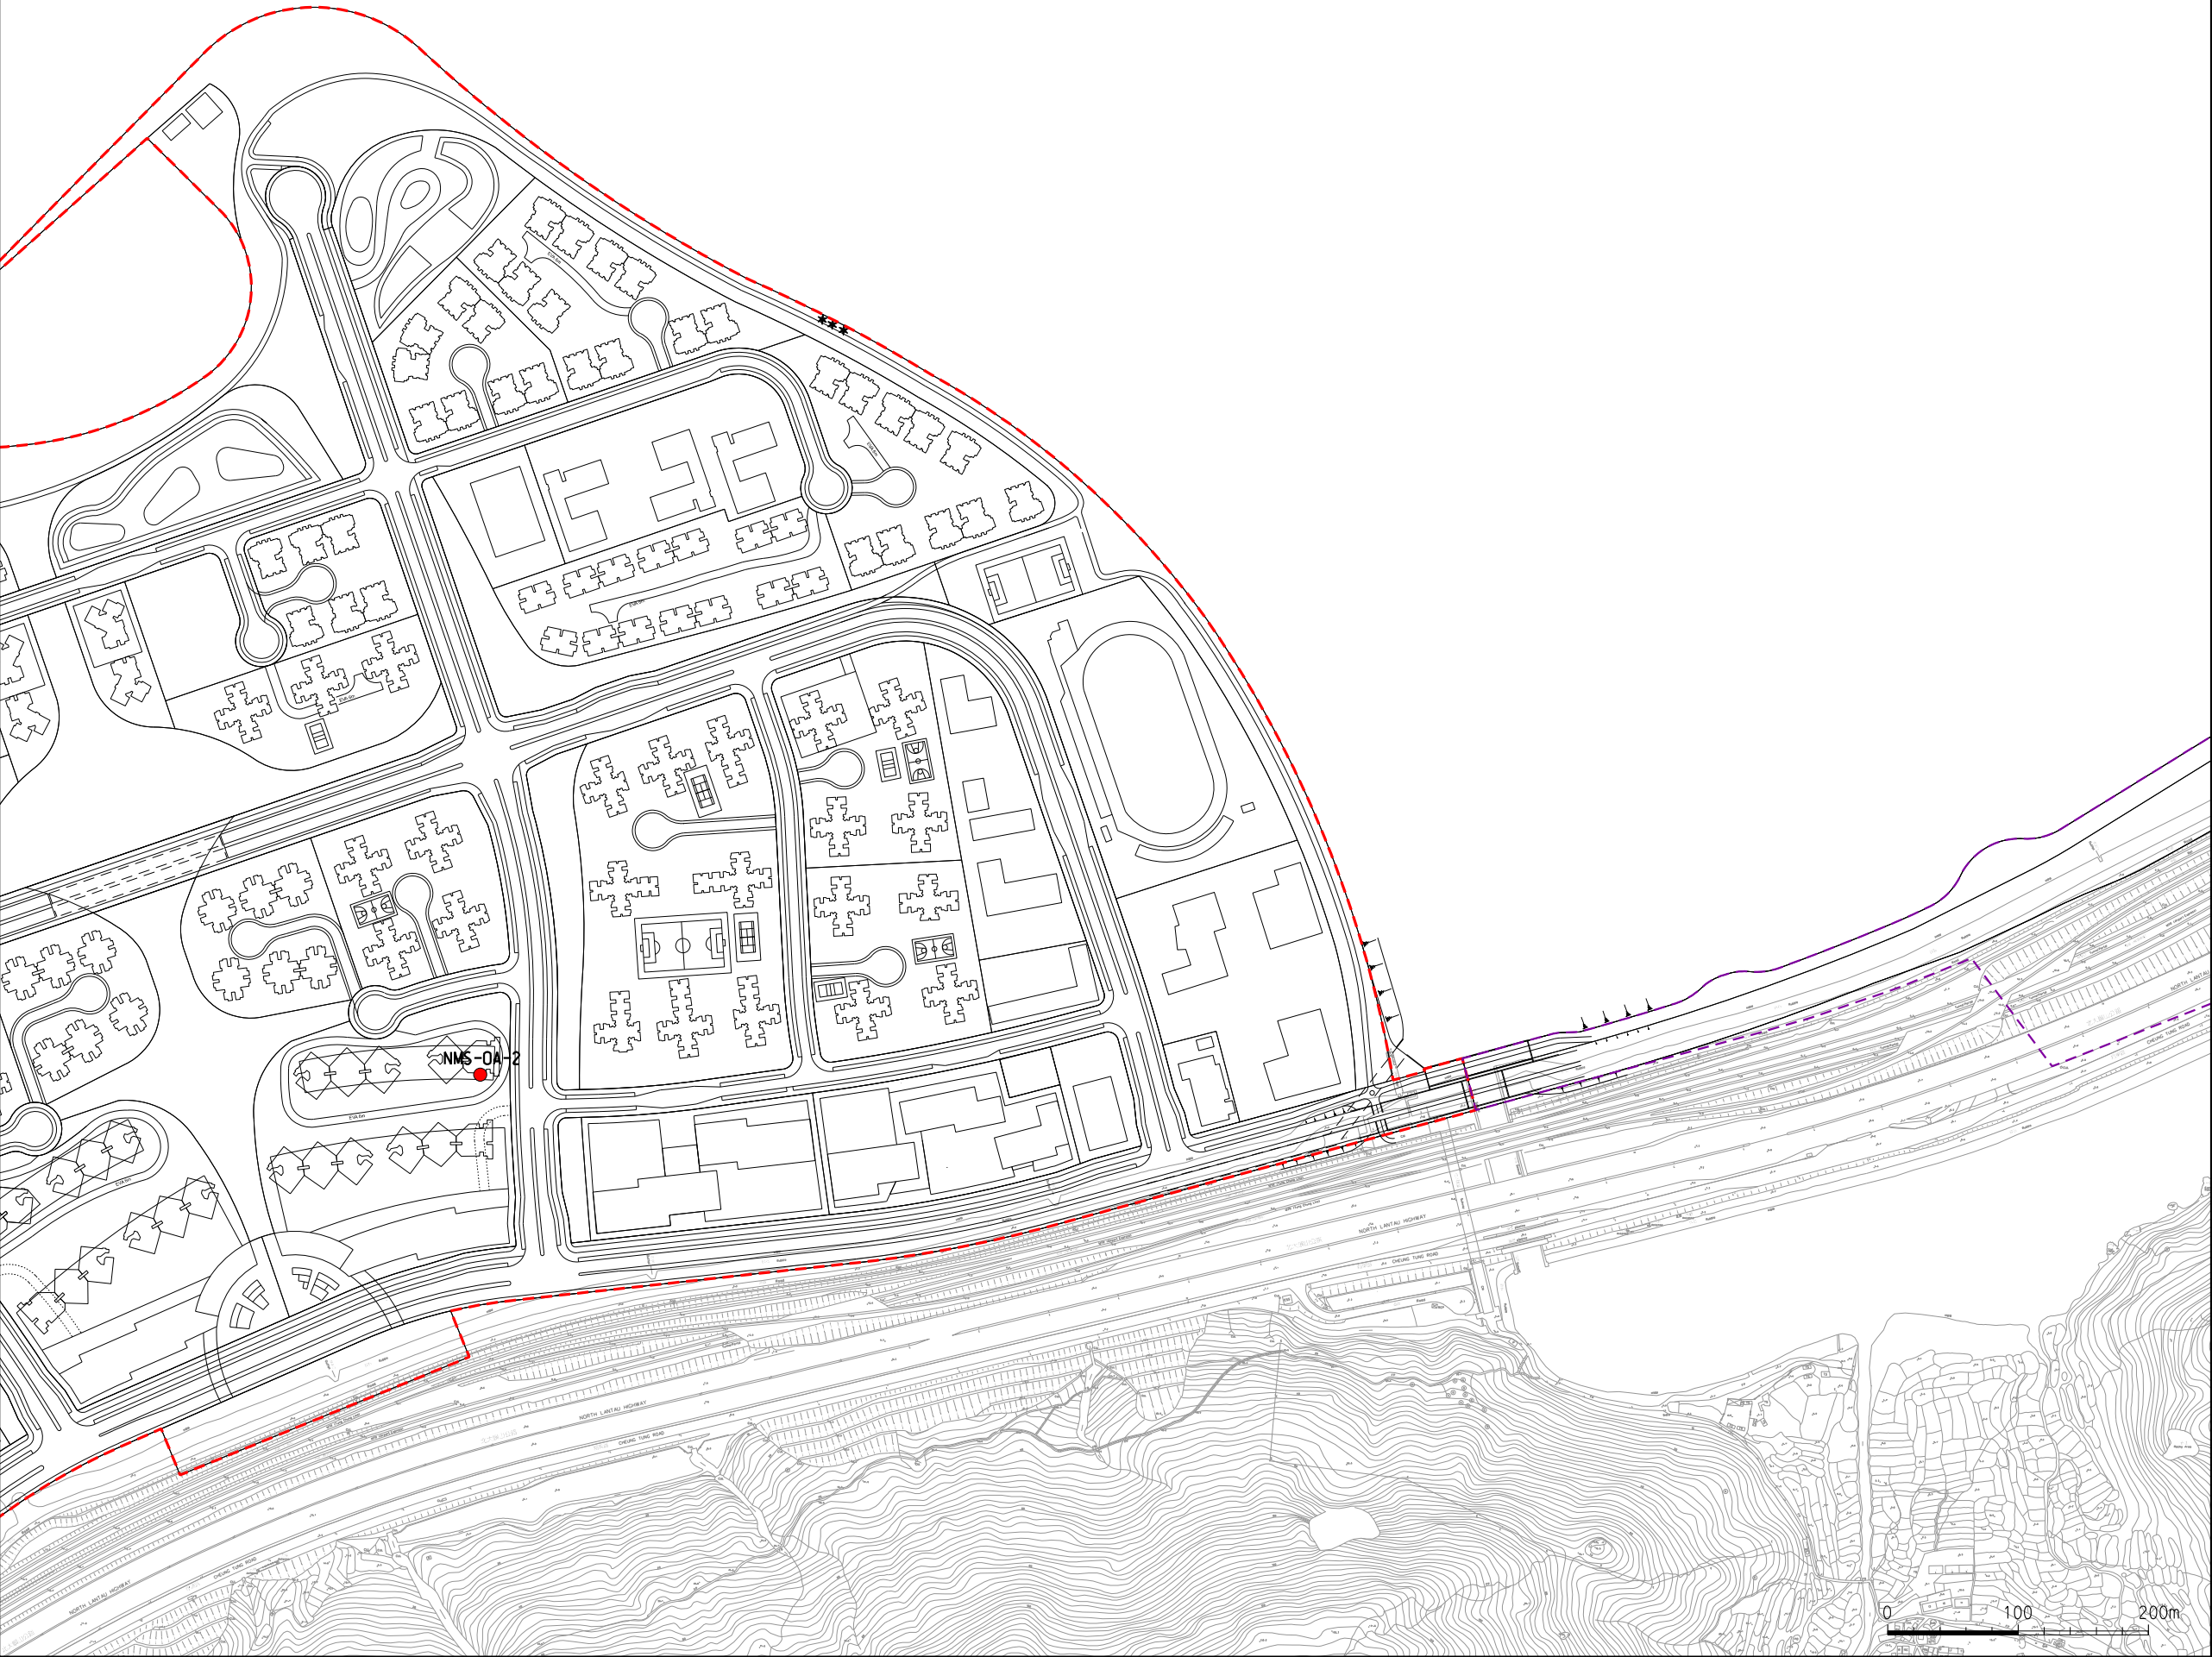

D	FOURTH ISSUE	GL	09/15
C	THIRD ISSUE	GL	08/15
B	SECOND ISSUE	GL	07/15
A	FIRST ISSUE	GL	05/15
Rev	Description	By	Date

Consultant

**ARUP**

Project title

**Tung Chung  
New Town Extension**

Drawing title

**Locations of Traffic Noise  
Monitoring Stations  
(Sheet 2 of 4)**

Drawing no.

**Figure 6.6a**

Rev.

**D**

Drawn

Date

09/15

Checked

Approved

GL

LK

FC

Scale

1:5000 @A3

Status

**PRELIMINARY**

COPYRIGHT RESERVED



土木工程拓展署  
Civil Engineering and  
Development Department

