


DO NOT SCALE DRAWING. CHECK ALL DIMENSIONS ON SITE.
ALL RIGHTS RESERVED.
© OVE ARUP & PARTNERS HONG KONG LIMITED.

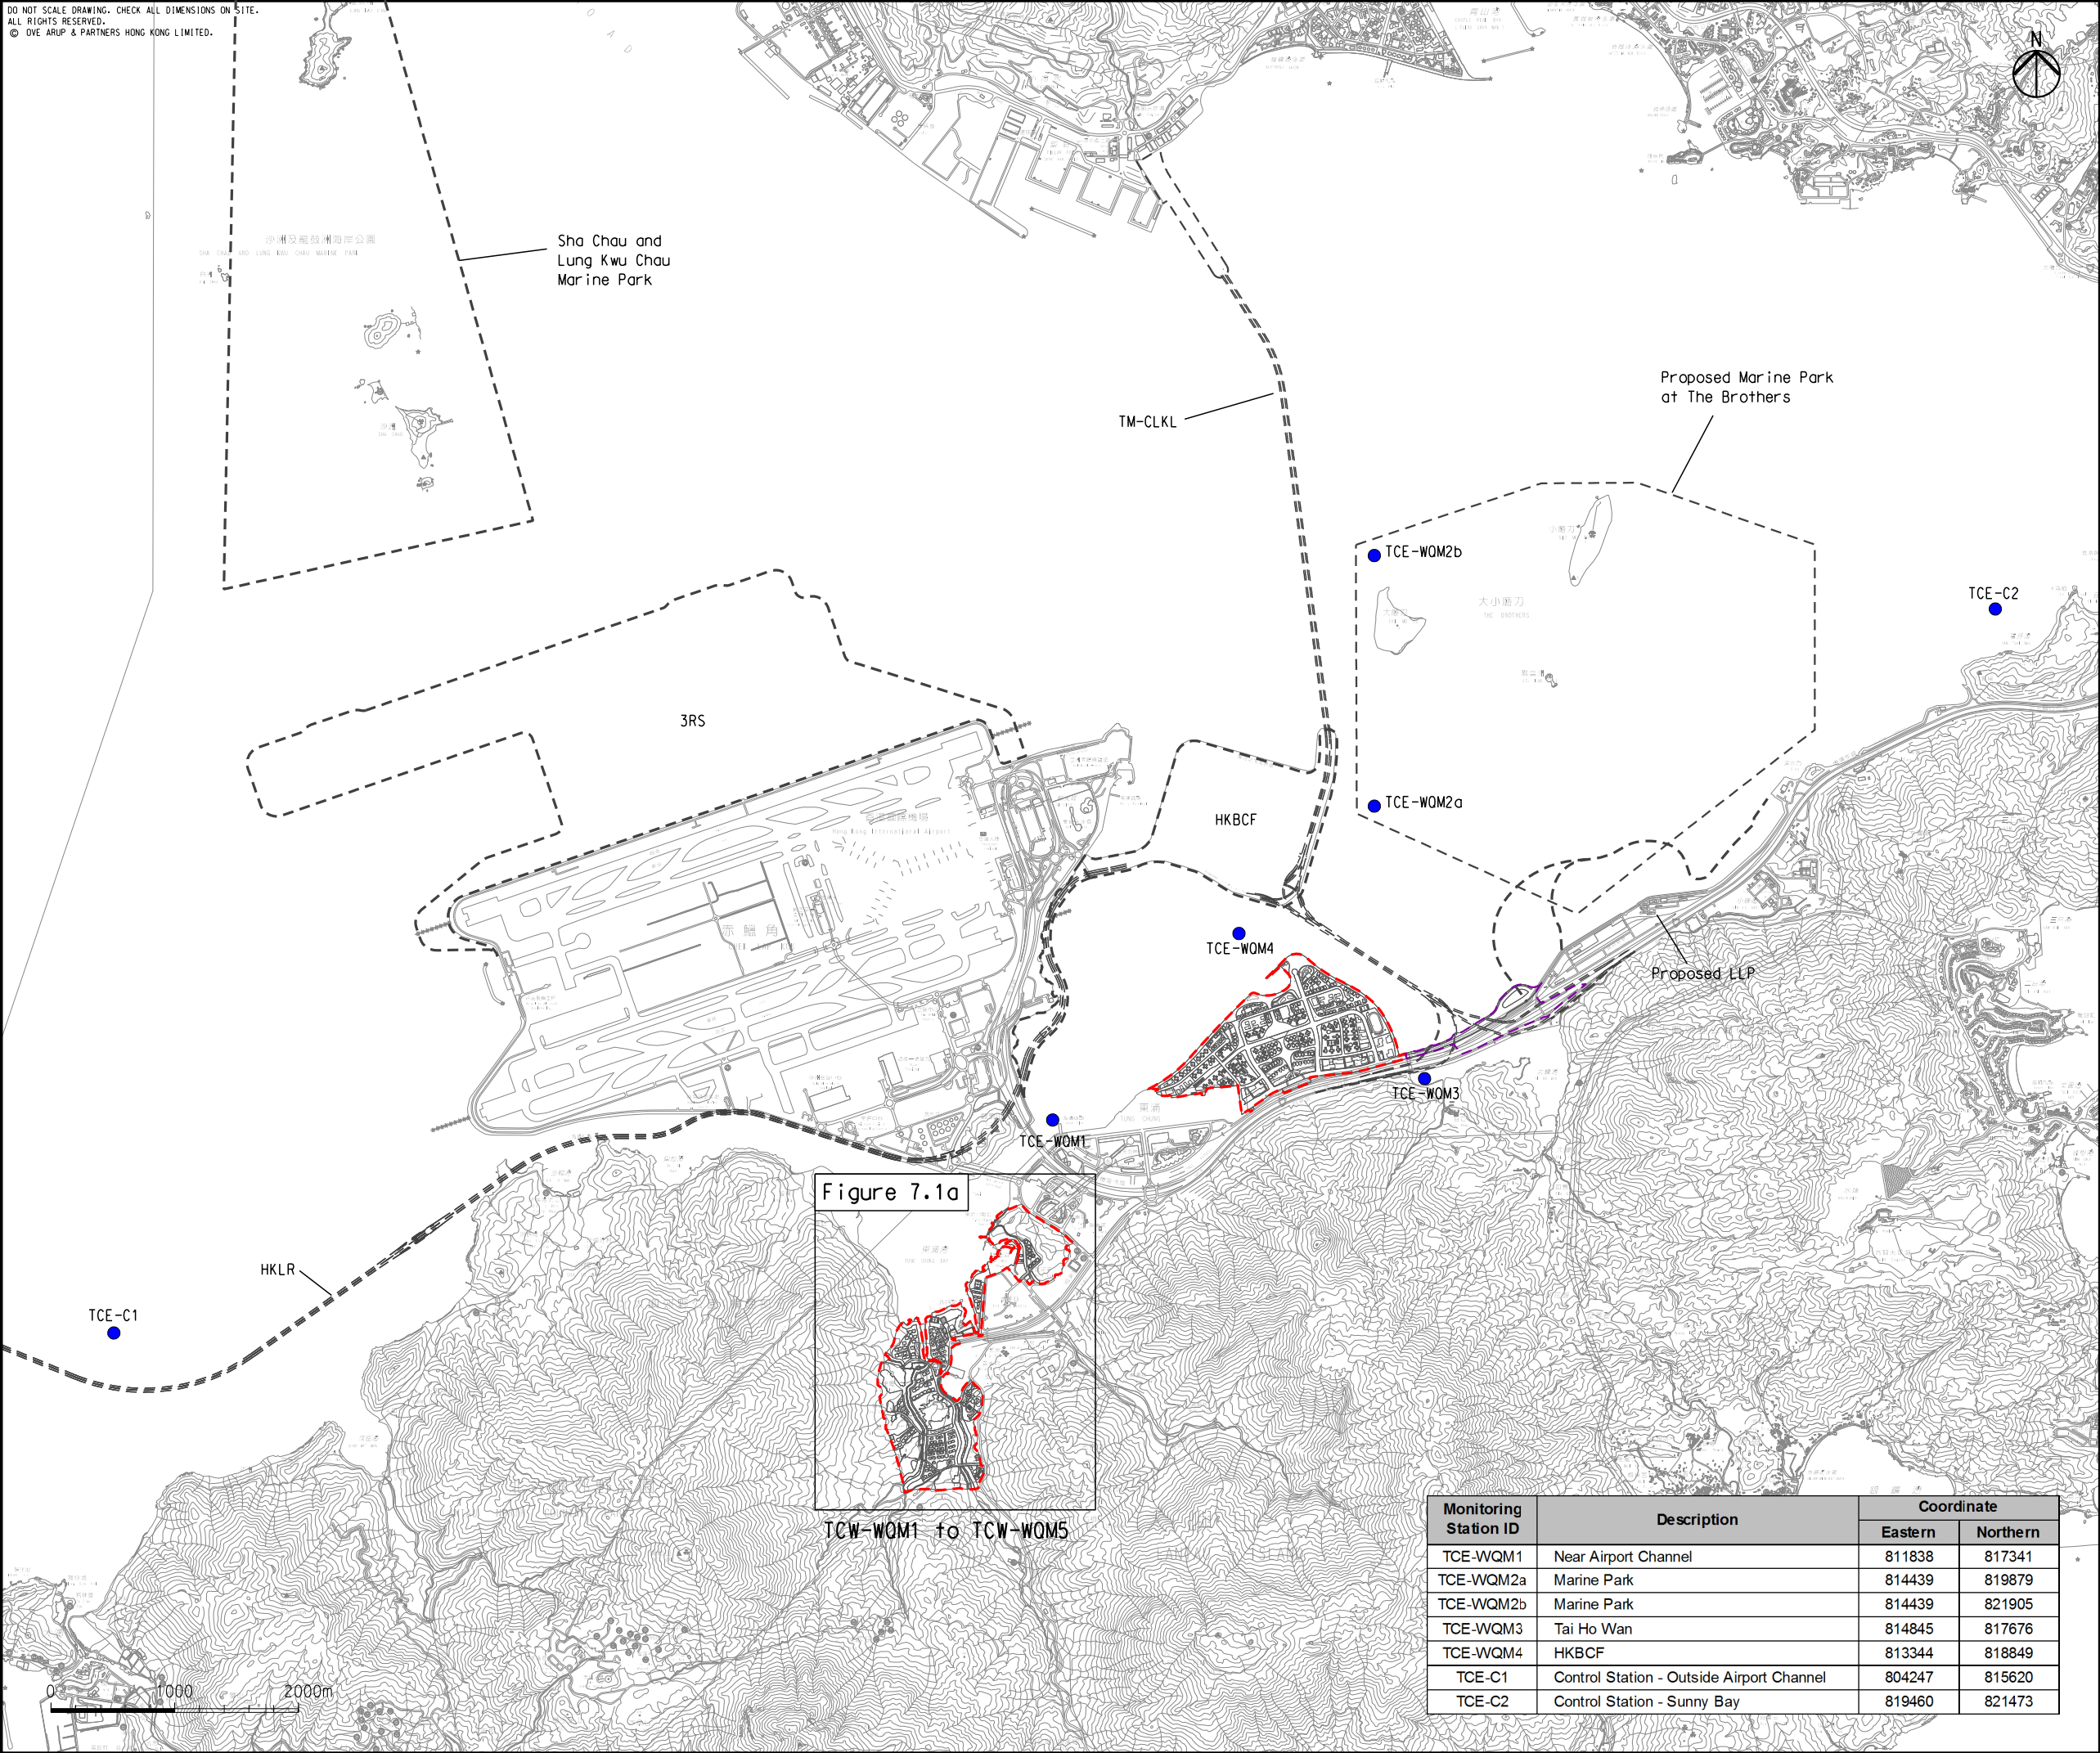

- LEGEND
- POSSIBLE DEVELOPMENT AREA
 - WORKS AREA FOR ROAD P1
(TUNG CHUNG - TAI HO SECTION)
 - CONCURRENT PROJECT
 - WATER QUALITY MONITORING STATION

E	FIFTH ISSUE	GL	11/15
D	FOURTH ISSUE	GL	10/15
C	THIRD ISSUE	GL	08/15
B	SECOND ISSUE	GL	07/15
Rev	Description	By	Date

Consultant			
ARUP			
Project title			
Tung Chung New Town Extension			
Drawing title			
Locations of Water Quality Monitoring Station (Sheet 1 of 2)			
Drawing no.			Rev.
Figure 7.1			E
Drawn	Date	Checked	Approved
GL	11/15	LK	FC
Scale	Status		
1:50000 @A3	FINAL		

COPYRIGHT RESERVED



土木工程拓展署
Civil Engineering and
Development Department

Monitoring Station ID	Description	Coordinate	
		Eastern	Northern
TCE-WQM1	Near Airport Channel	811838	817341
TCE-WQM2a	Marine Park	814439	819879
TCE-WQM2b	Marine Park	814439	821905
TCE-WQM3	Tai Ho Wan	814845	817676
TCE-WQM4	HKBCF	813344	818849
TCE-C1	Control Station - Outside Airport Channel	804247	815620
TCE-C2	Control Station - Sunny Bay	819460	821473