

ISO A1 594mm x 841mm
Approved:
Checked:
Designer:
Project Management Initials:

NOTE:
1. THIS DRAWING TO BE READ IN CONJUNCTION WITH
DRAWING NOS. 60222570/FIGURE 4.7.18 AND FIGURE 4.7.27.

- LEGEND:
- PROJECT BOUNDARY
 - 300m ASSESSMENT AREA BOUNDARY
 - PROPOSED REARRANGED LAYOUT
 - BLANK FACADE
 - ACOUSTIC WINDOWS
 - ACOUSTIC BALCONY
 - NOISE INSULATED WINDOWS AND AIR CONDITIONING


DEEP BAY

835200 N

832800 N

HA TSUEN

TIN SHUI WAI

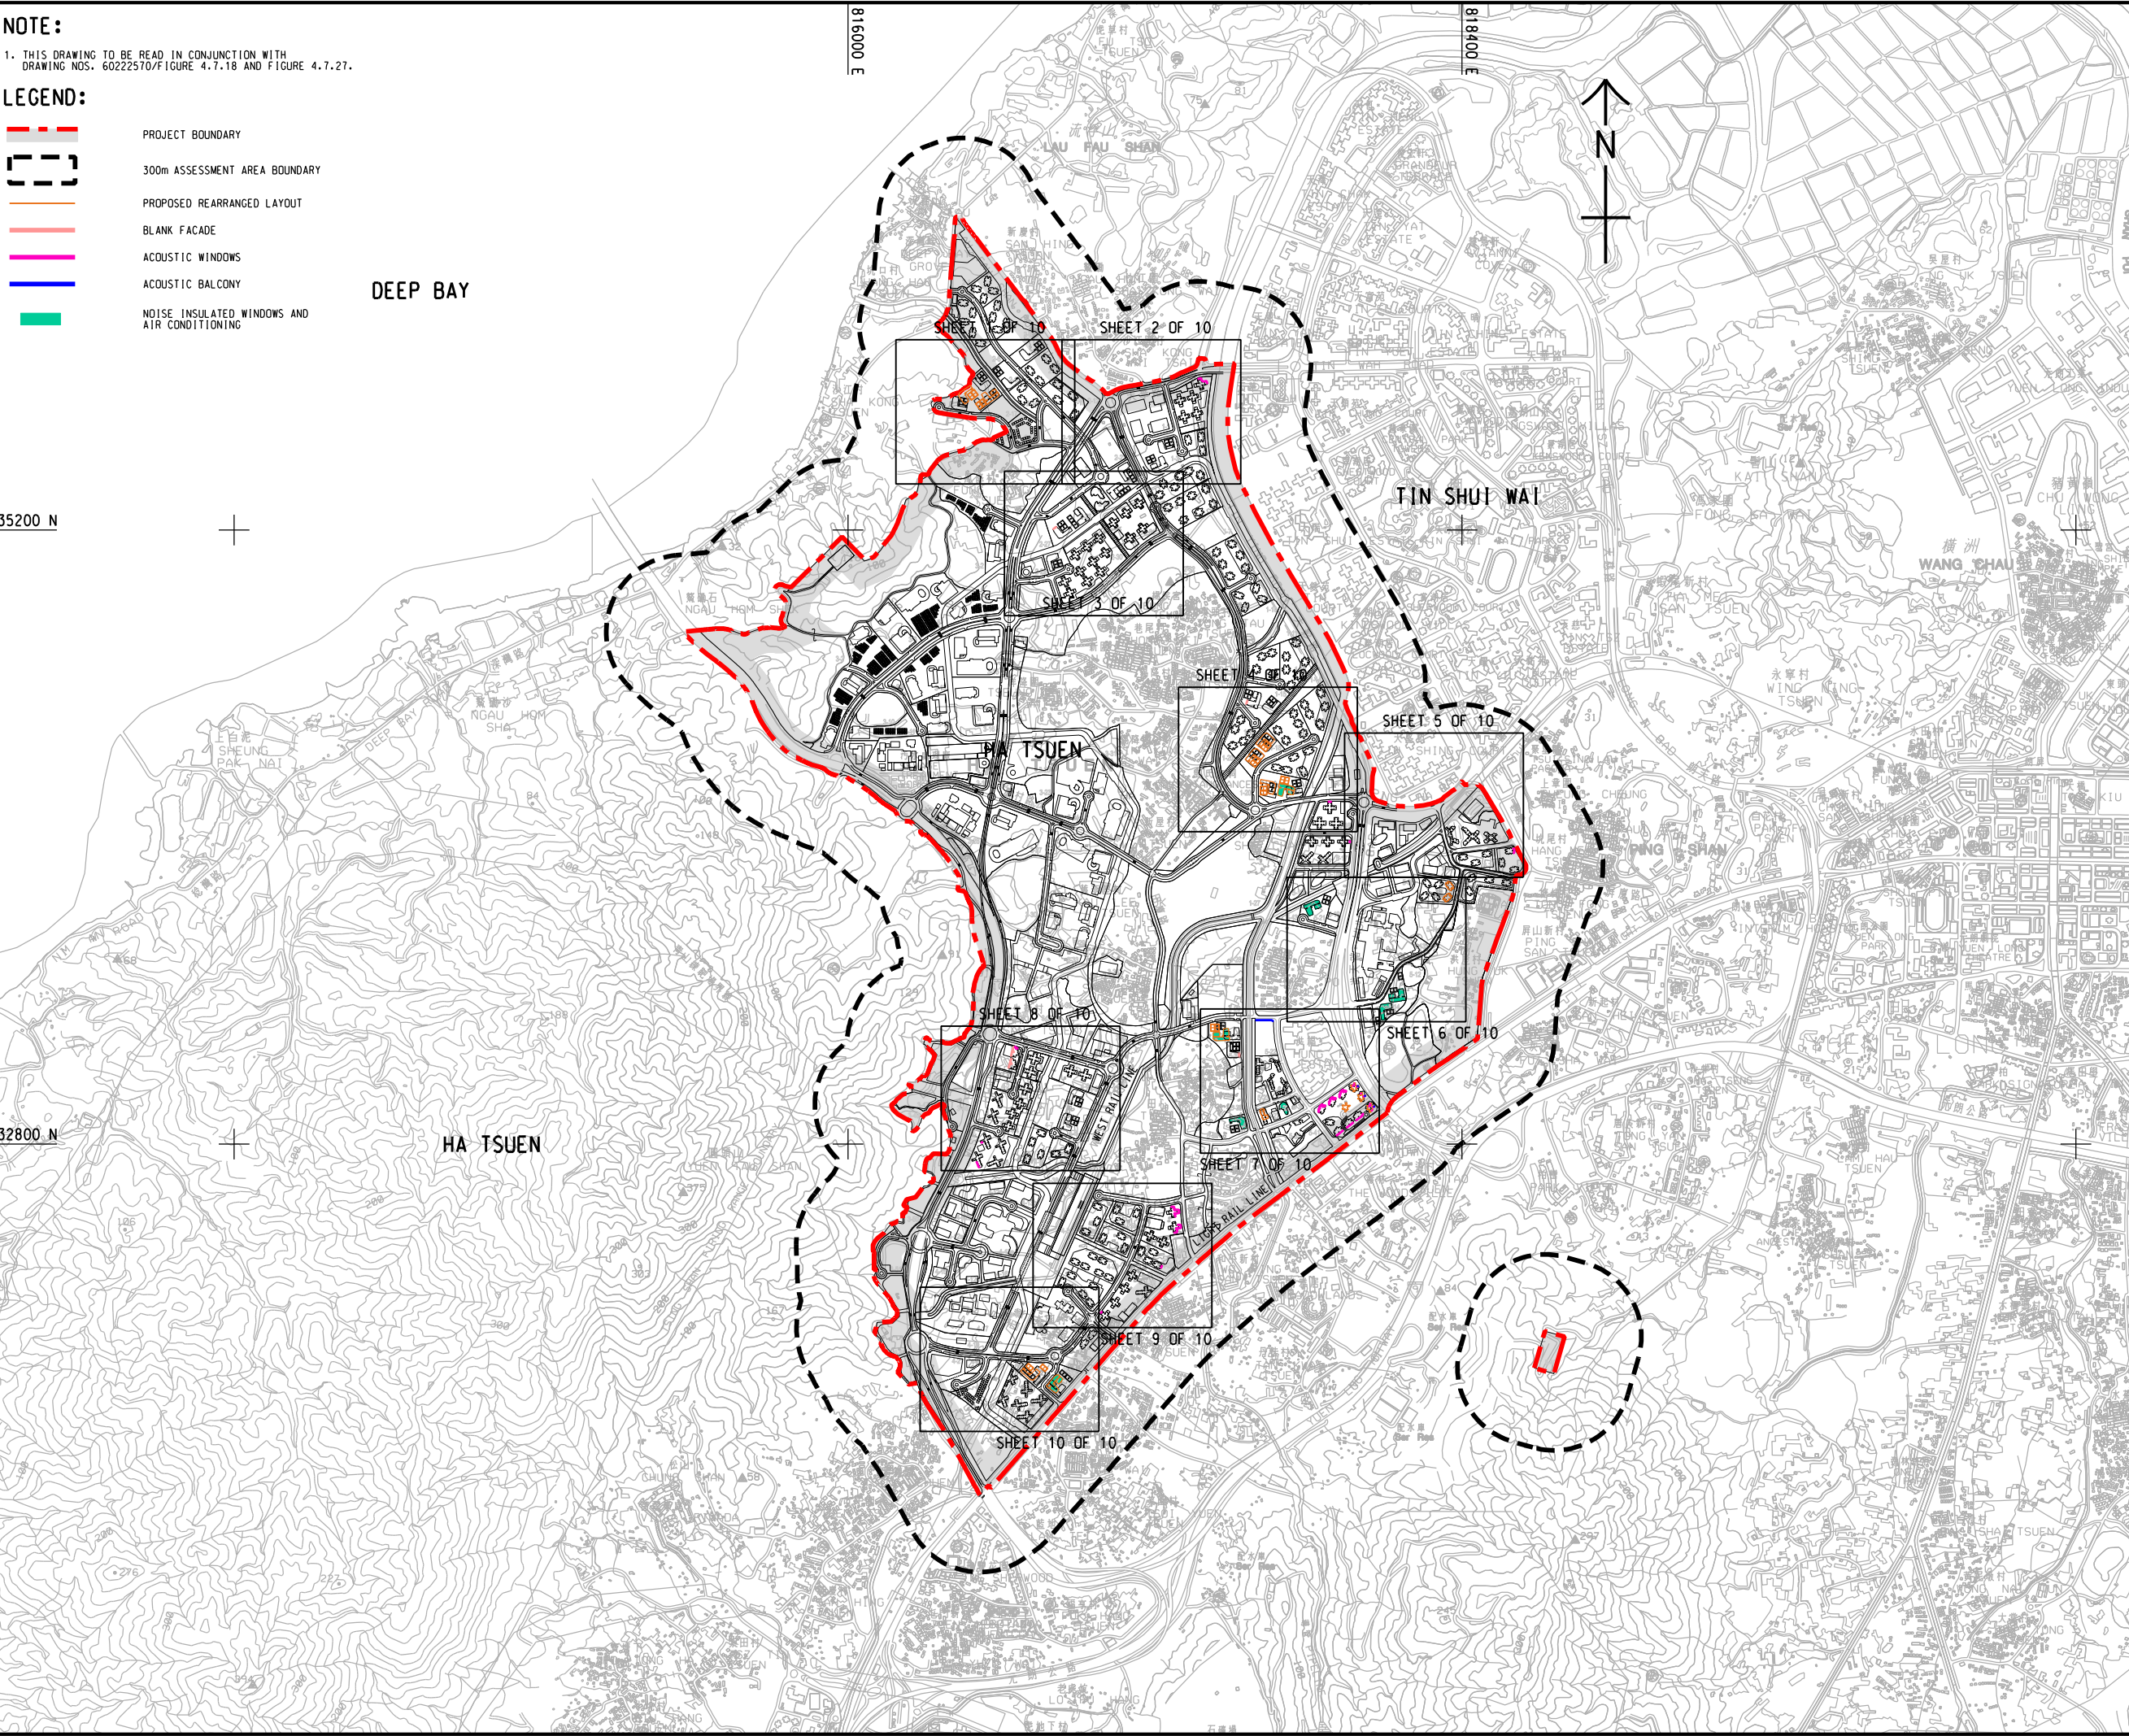

AECOM

PROJECT

HUNG SHUI KIU NEW
DEVELOPMENT AREA
PLANNING AND
ENGINEERING STUDY
- INVESTIGATION

CLIENT



土木工程拓展署
Civil Engineering and
Development Department



規劃署
Planning
Department

CONSULTANT

AECOM Asia Company Ltd.
www.aecom.com

SUB-CONSULTANTS

ISSUE/REVISION

I/R	DATE	DESCRIPTION	CHK.
01			

STATUS

SCALE

A3 1 : 24000

KEY PLAN

DIMENSION UNIT

METRES

PROJECT NO.

60222570

AGREEMENT NO.

CE2/2011 (CE)

SHEET TITLE

LOCATIONS OF PROPOSED
ADDITIONAL ROAD TRAFFIC
NOISE MITIGATION MEASURES -
KEY PLAN


SHEET NUMBER

60222570/TR19A/FIGURE 4.7.17

ISO A1 594mm x 841mm
Approved:
Checked:
Designer:
Project Management Initials:
Pld File by: zengfx
PATH: P:\PROJECTS\60222570\Drawing\REPORT\TR19A\TR19A_081.dgn

NOTE:
1. THIS DRAWING TO BE READ IN CONJUNCTION WITH
DRAWING NOS. 60222570/TR19A/FIGURE 4.7.18 TO 4.7.27.

- LEGEND:
- PROJECT BOUNDARY
 - PROPOSED REARRANGED LAYOUT
 - BLANK FACADE
 - ACOUSTIC WINDOWS
 - ACOUSTIC BALCONY
 - NOISE INSULATED WINDOWS AND AIR CONDITIONING

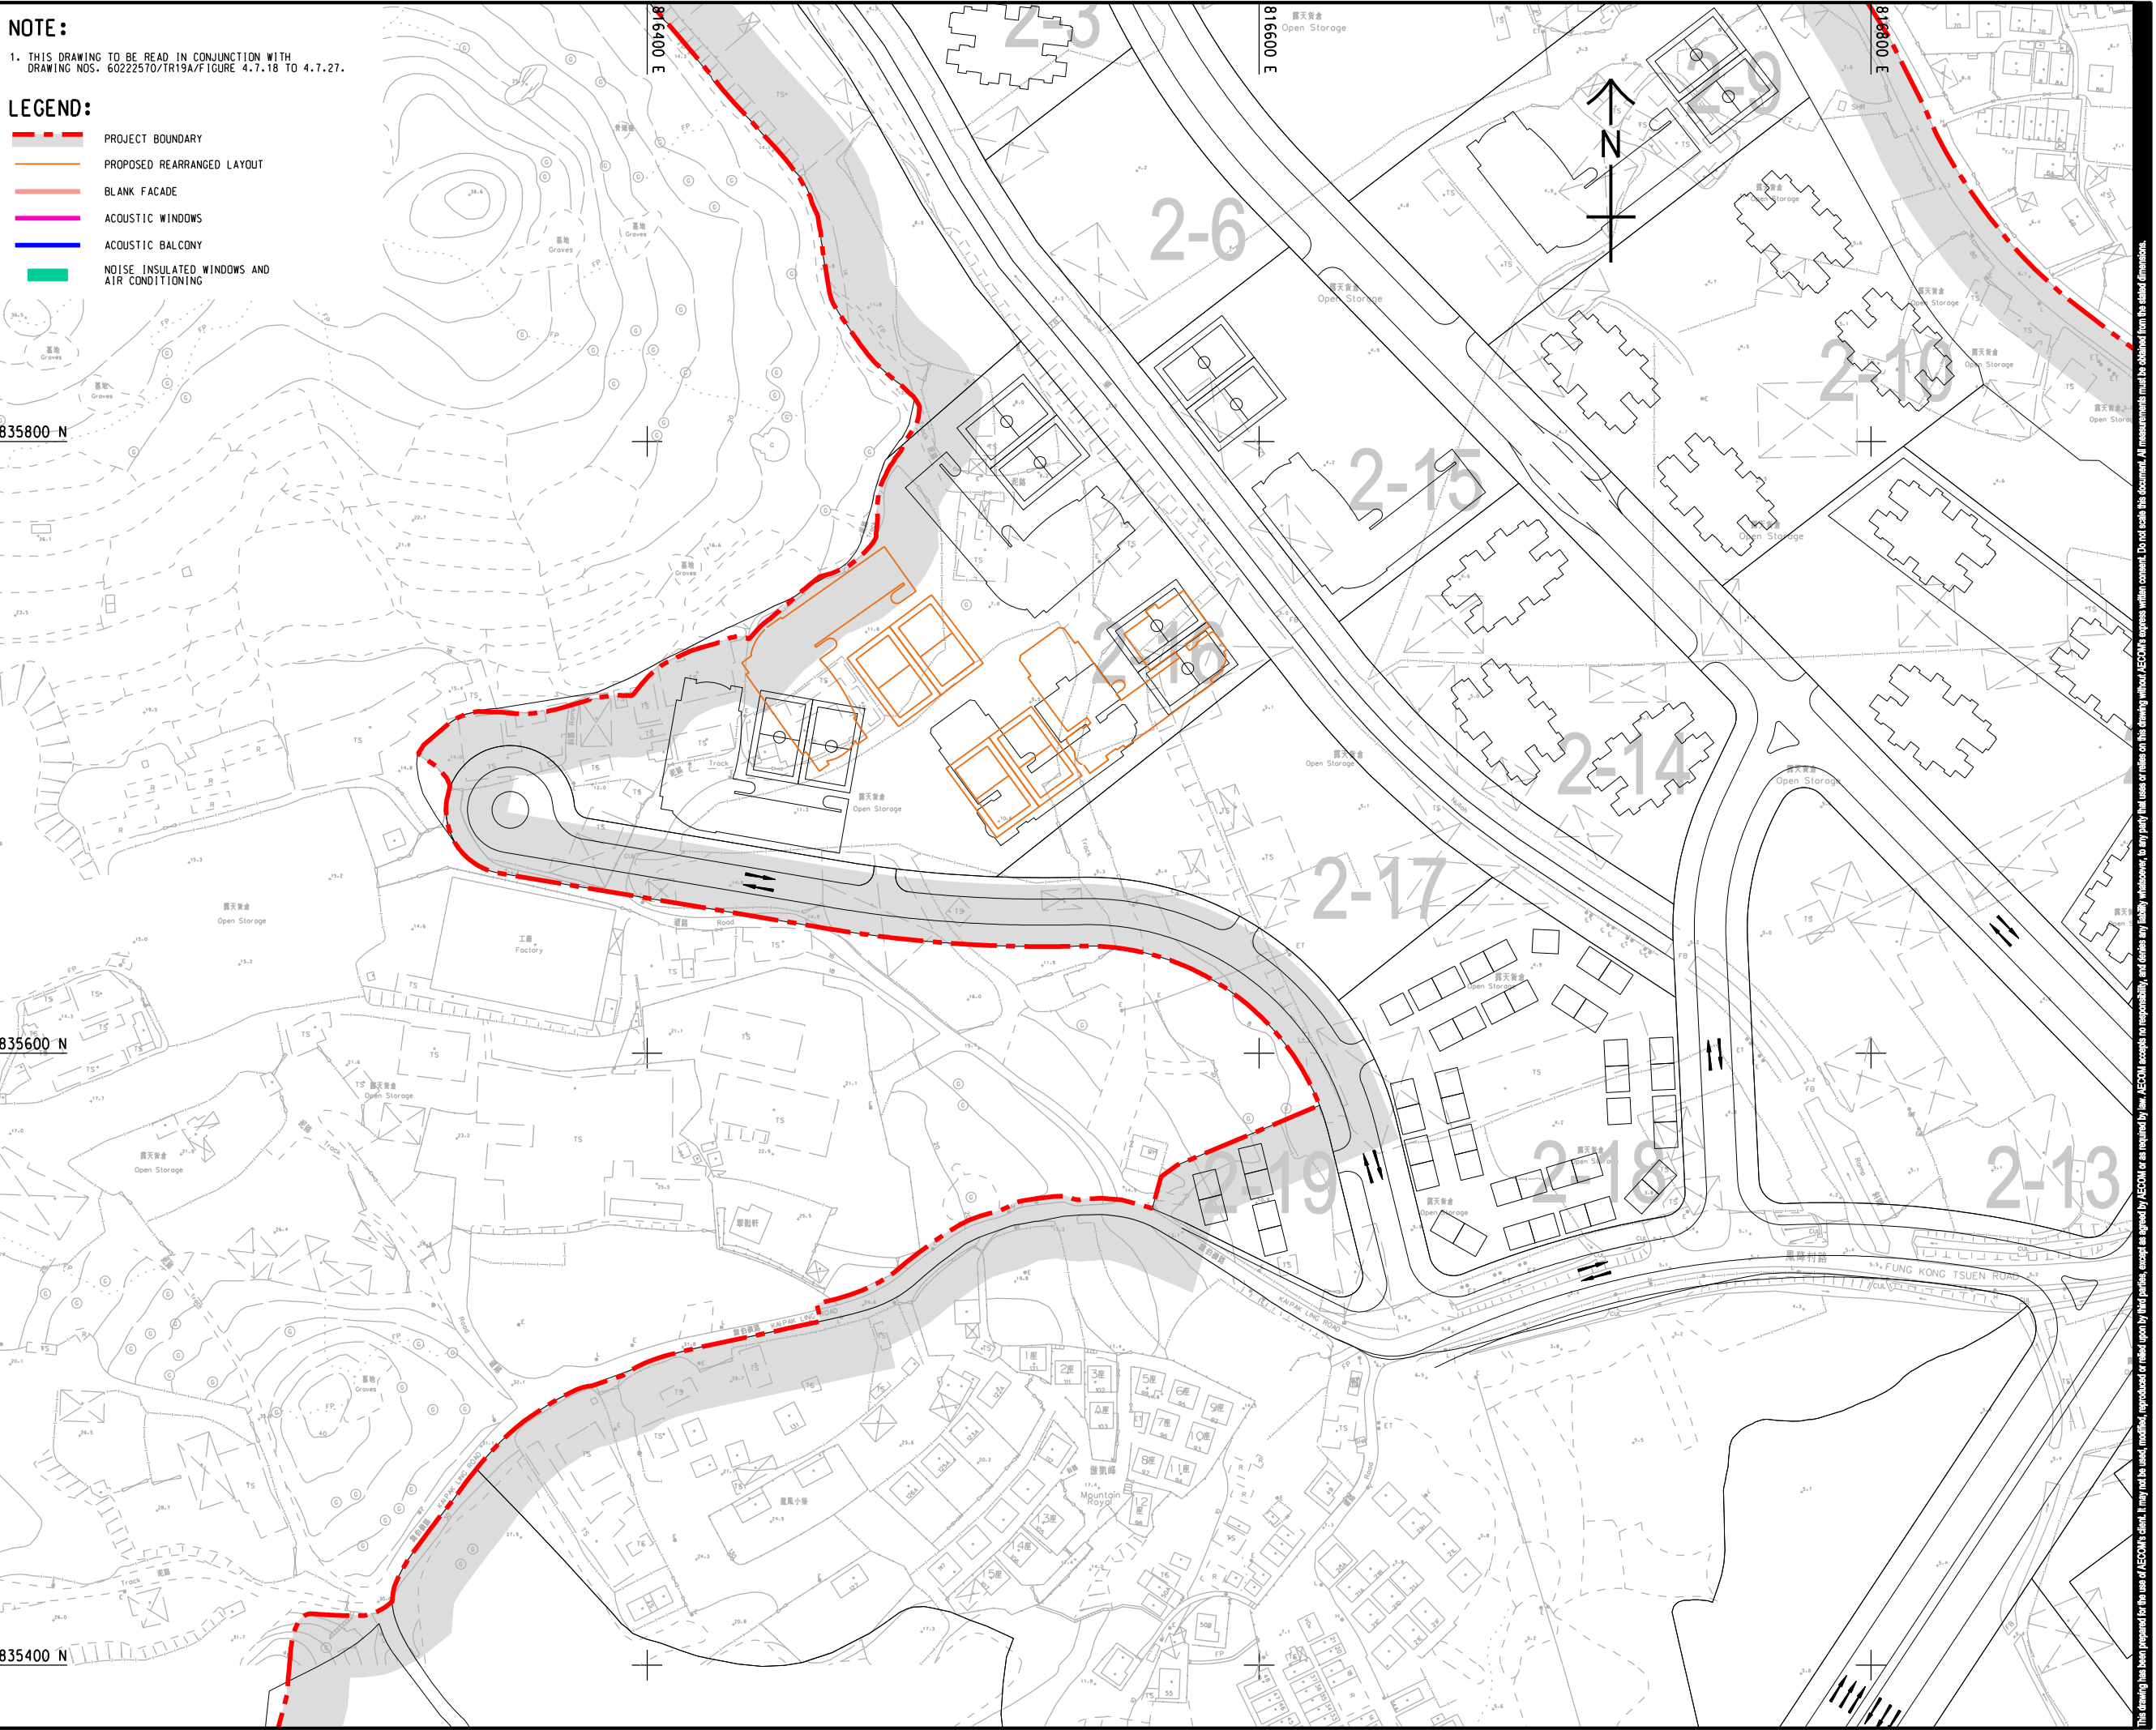

AECOM

PROJECT
項目
HUNG SHUI KIU NEW
DEVELOPMENT AREA
PLANNING AND
ENGINEERING STUDY
- INVESTIGATION

CLIENT
業主

土木工程拓展署
Civil Engineering and
Development Department

規劃署
Planning
Department


CONSULTANT
工程顧問公司
AECOM Asia Company Ltd.
www.aecom.com

SUB-CONSULTANTS
分判工程顧問公司

ISSUE/REVISION 修訂				
IR/ 修訂	DATE 日期	DESCRIPTION 內容摘要	CHK. 校核	

STATUS
階段

SCALE 比例	DIMENSION UNIT 尺寸單位
A3 1 : 2000	METRES
KEY PLAN 索引圖	A3 1 : 300000

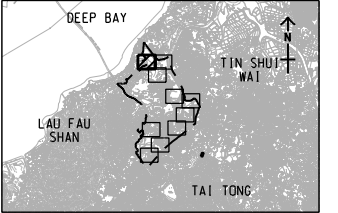

PROJECT NO.
項目編號
60222570


AGREEMENT NO.
協議編號
CE2/2011 (CE)

SHEET TITLE
圖紙名稱
LOCATIONS OF PROPOSED
ADDITIONAL ROAD TRAFFIC
NOISE MITIGATION MEASURES
SHEET 1 OF 10

SHEET NUMBER
圖紙編號
60222570/TR19A/FIGURE 4.7.18

This drawing has been prepared for the use of AECOM's client. It may not be used, modified, reproduced or relied upon by third parties, except as agreed by AECOM or as required by law. AECOM accepts no responsibility, and denies any liability whatsoever, to any party for loss or damage of any kind arising from the use of this drawing without AECOM's express written consent. All measurements must be obtained from the related dimensions.

ISO A1 594mm x 841mm
Approved:
Checked:
Designer:
Project Management Initials:
Pld File by: zengfx
PATH: E:\projects\60222570\drawing\paper\tr19a_982.dgn

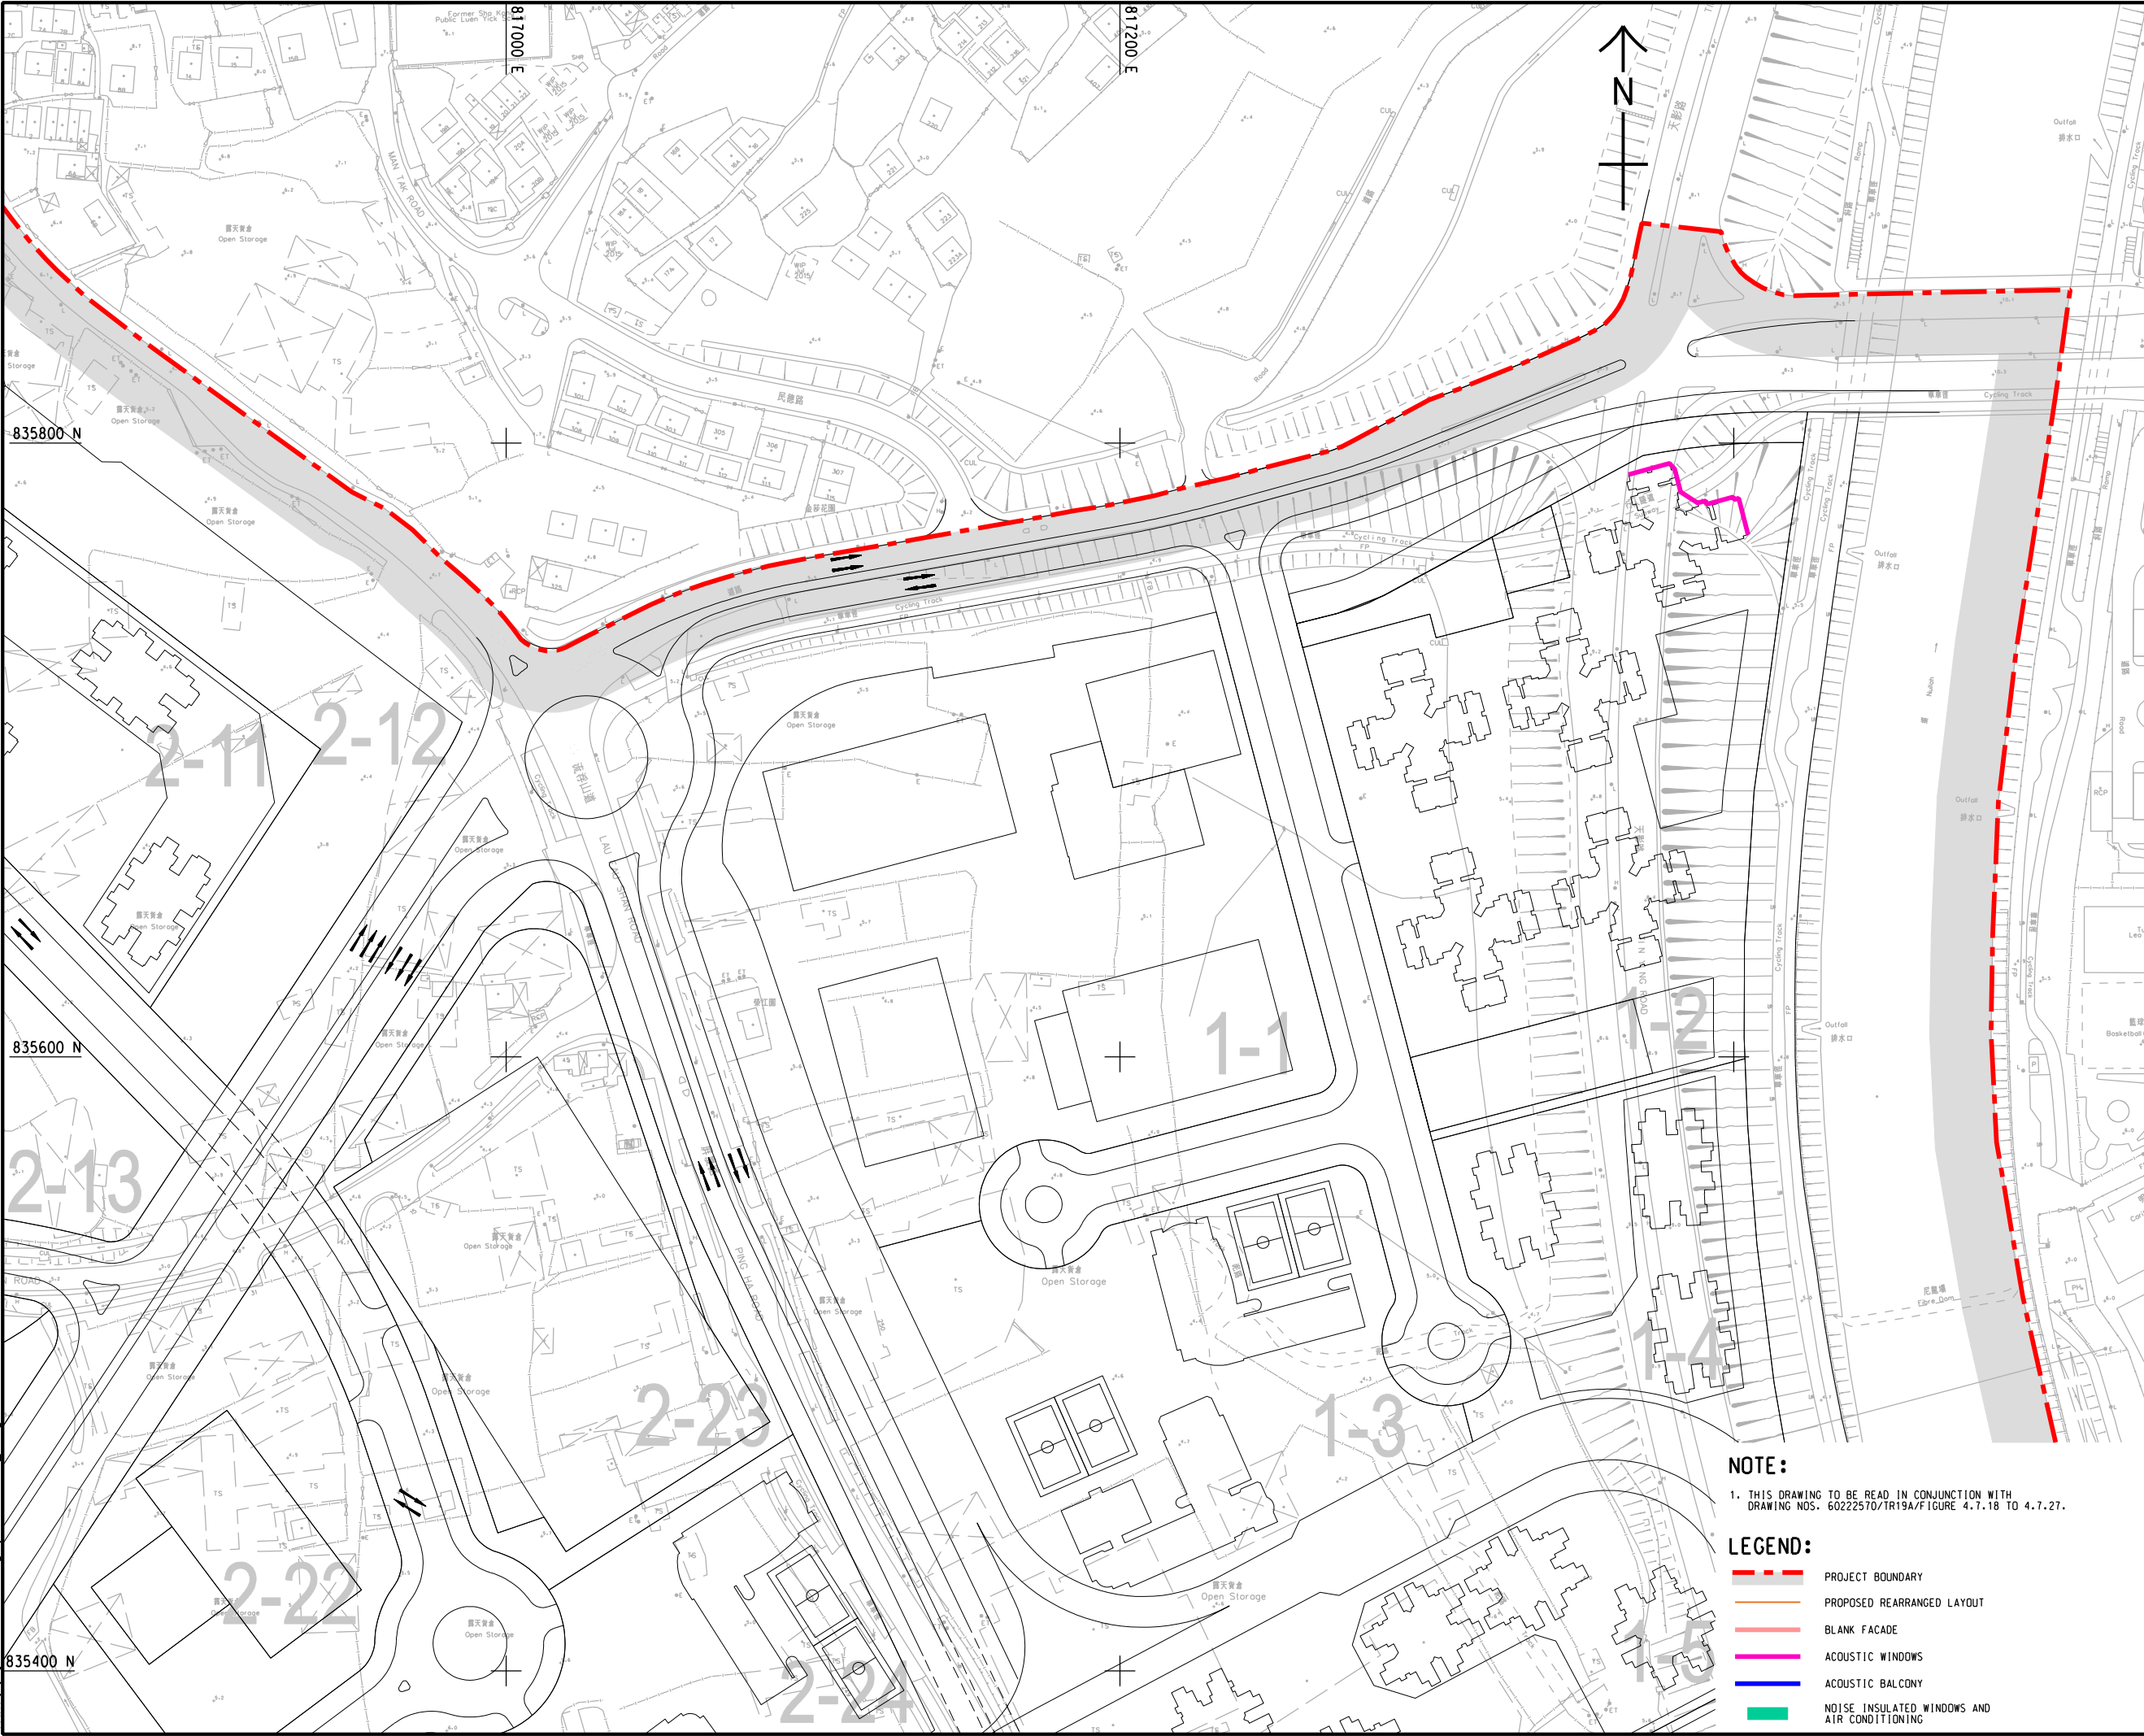

NOTE:
1. THIS DRAWING TO BE READ IN CONJUNCTION WITH
DRAWING NOS. 60222570/TR19A/FIGURE 4.7.18 TO 4.7.27.

- LEGEND:
- PROJECT BOUNDARY
 - PROPOSED REARRANGED LAYOUT
 - BLANK FACADE
 - ACOUSTIC WINDOWS
 - ACOUSTIC BALCONY
 - NOISE INSULATED WINDOWS AND AIR CONDITIONING

AECOM
PROJECT
HUNG SHUI KIU NEW
DEVELOPMENT AREA
PLANNING AND
ENGINEERING STUDY
- INVESTIGATION
CLIENT
CEDD
土木 工程 拓展 署
Civil Engineering and
Development Department
CONSULTANT
AECOM Asia Company Ltd.
www.aecom.com


規 劃 署
Planning
Department

SUB-CONSULTANTS
分判工程顧問公司

ISSUE/REVISION			
修訂			
I/R	DATE	DESCRIPTION	CHK.
修訂	日期	內容摘要	校核

STATUS
備註

SCALE
比例
A3 1 : 2000
DIMENSION UNIT
尺寸單位
METRES
KEY PLAN
索引圖
A3 1 : 300000

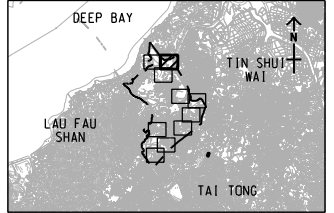

PROJECT NO.
項目編號
60222570


AGREEMENT NO.
協議編號
CE2/2011 (CE)

SHEET TITLE
圖紙名稱
LOCATIONS OF PROPOSED
ADDITIONAL ROAD TRAFFIC
NOISE MITIGATION MEASURES
SHEET 2 OF 10

SHEET NUMBER
圖紙編號
60222570/TR19A/FIGURE 4.7.19

This drawing has been prepared for the use of AECOM's client. It may not be used, modified, reproduced or relied upon by third parties, except as agreed by AECOM or as required by law. AECOM accepts no responsibility, and denies any liability whatsoever, to any party for loss or damage on this drawing without AECOM's express written consent. All measurements must be obtained from the related dimensions.

ISO A1 594mm x 841mm
Approved:
Checked:
Designer:
Project Management Initials:
Pld File by: zengfx
PATH: P:\projects\60222570\drawing\pcentr\0a\TR19A_983.dgn

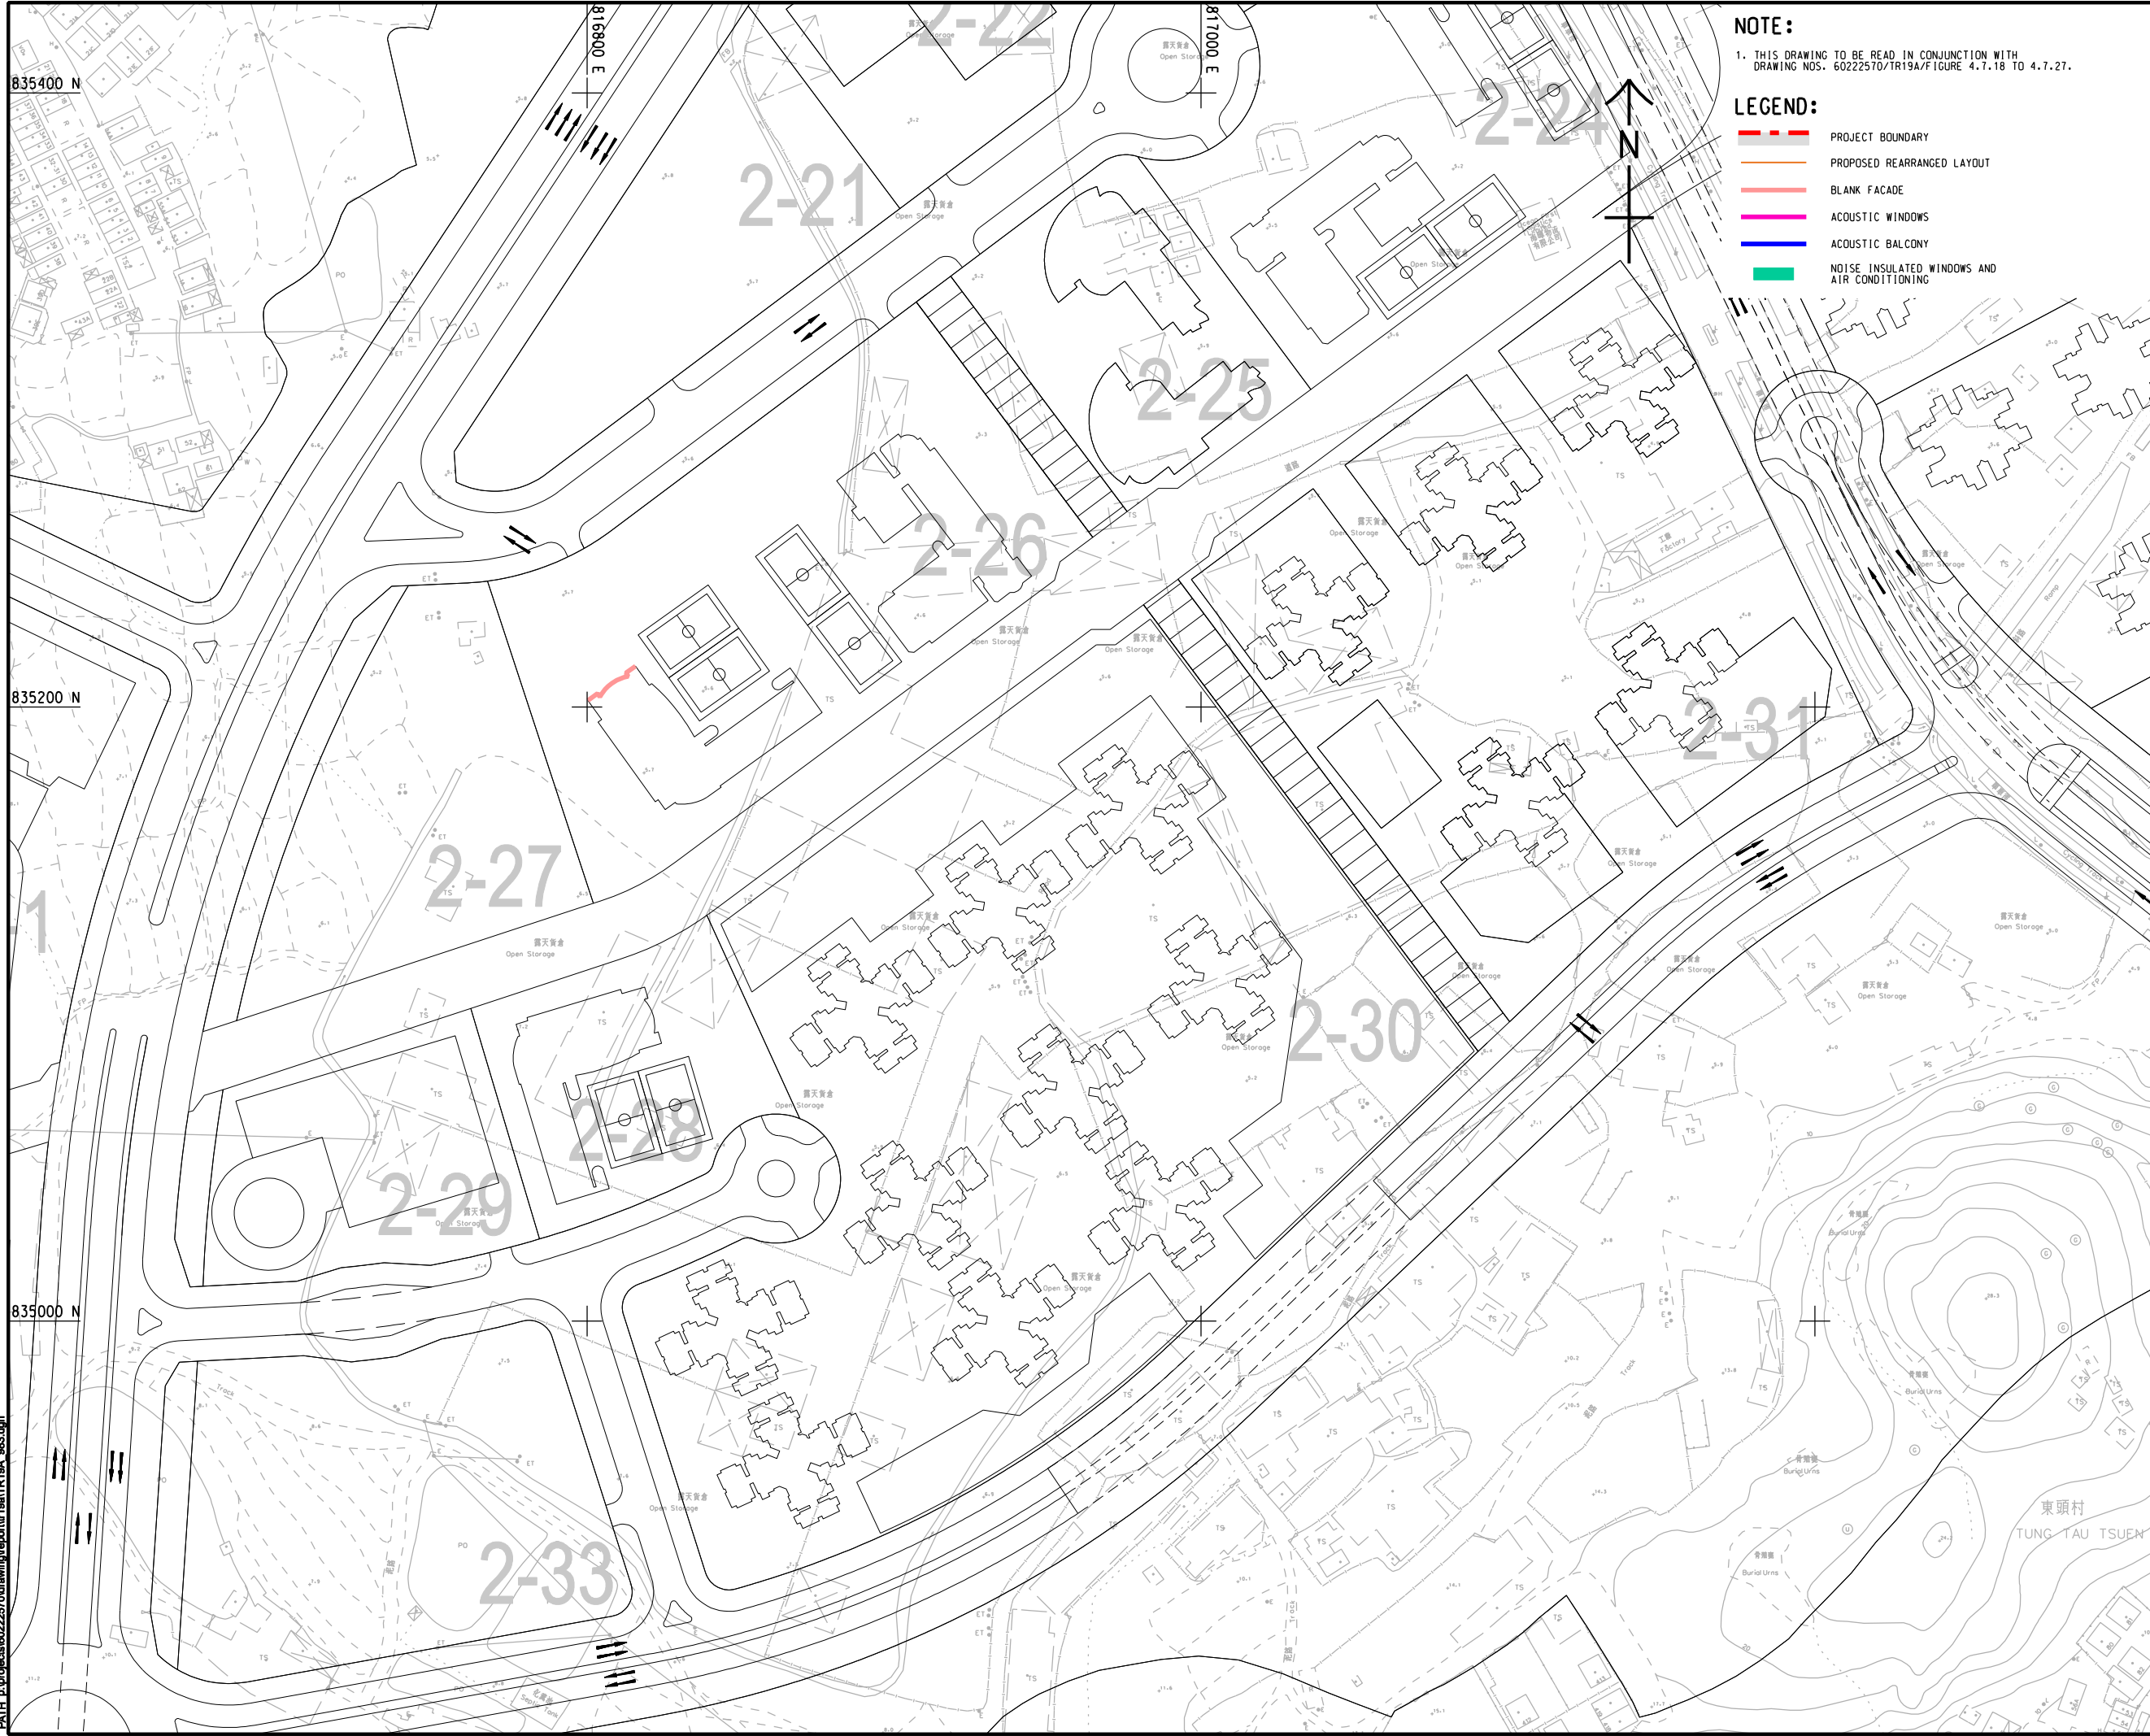

NOTE:
1. THIS DRAWING TO BE READ IN CONJUNCTION WITH
DRAWING NOS. 60222570/TR19A/Figure 4.7.18 TO 4.7.27.

- LEGEND:
- PROJECT BOUNDARY
 - PROPOSED REARRANGED LAYOUT
 - BLANK FACADE
 - ACOUSTIC WINDOWS
 - ACOUSTIC BALCONY
 - NOISE INSULATED WINDOWS AND AIR CONDITIONING

AECOM
PROJECT
HUNG SHUI KIU NEW
DEVELOPMENT AREA
PLANNING AND
ENGINEERING STUDY
- INVESTIGATION
CLIENT
CEDD
土木工程拓展署
Civil Engineering and
Development Department
CONSULTANT
AECOM Asia Company Ltd.
www.aecom.com


規劃署
Planning
Department

SUB-CONSULTANTS
分判工程顧問公司

ISSUE/REVISION			
修訂			
I/R	DATE	DESCRIPTION	CHK.
修訂	日期	內容摘要	校核

STATUS
備註

SCALE
比例
A3 1 : 2000
DIMENSION UNIT
尺寸單位
METRES
KEY PLAN
索引圖
A3 1 : 300000

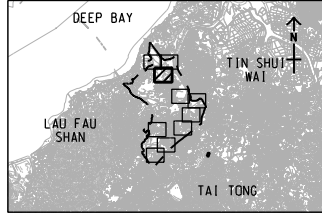

PROJECT NO.
項目編號
60222570
AGREEMENT NO.
協議編號
CE2/2011 (CE)


SHEET TITLE
圖紙名稱
LOCATIONS OF PROPOSED
ADDITIONAL ROAD TRAFFIC
NOISE MITIGATION MEASURES
SHEET 3 OF 10

SHEET NUMBER
圖紙編號
60222570/TR19A/FIGURE 4.7.20

ISO A1 594mm x 841mm
Approved:
Checked:
Designer:
Project Management Initials:
Pld File by: zengfx
PATH: P:\projects\60222570\drawing\pset\tr19a_984.dgn

NOTE:
1. THIS DRAWING TO BE READ IN CONJUNCTION WITH
DRAWING NOS. 60222570/TR19A/FIGURE 4.7.18 TO 4.7.27.

- LEGEND:
- PROJECT BOUNDARY
 - PROPOSED REARRANGED LAYOUT
 - BLANK FACADE
 - ACOUSTIC WINDOWS
 - ACOUSTIC BALCONY
 - NOISE INSULATED WINDOWS AND AIR CONDITIONING

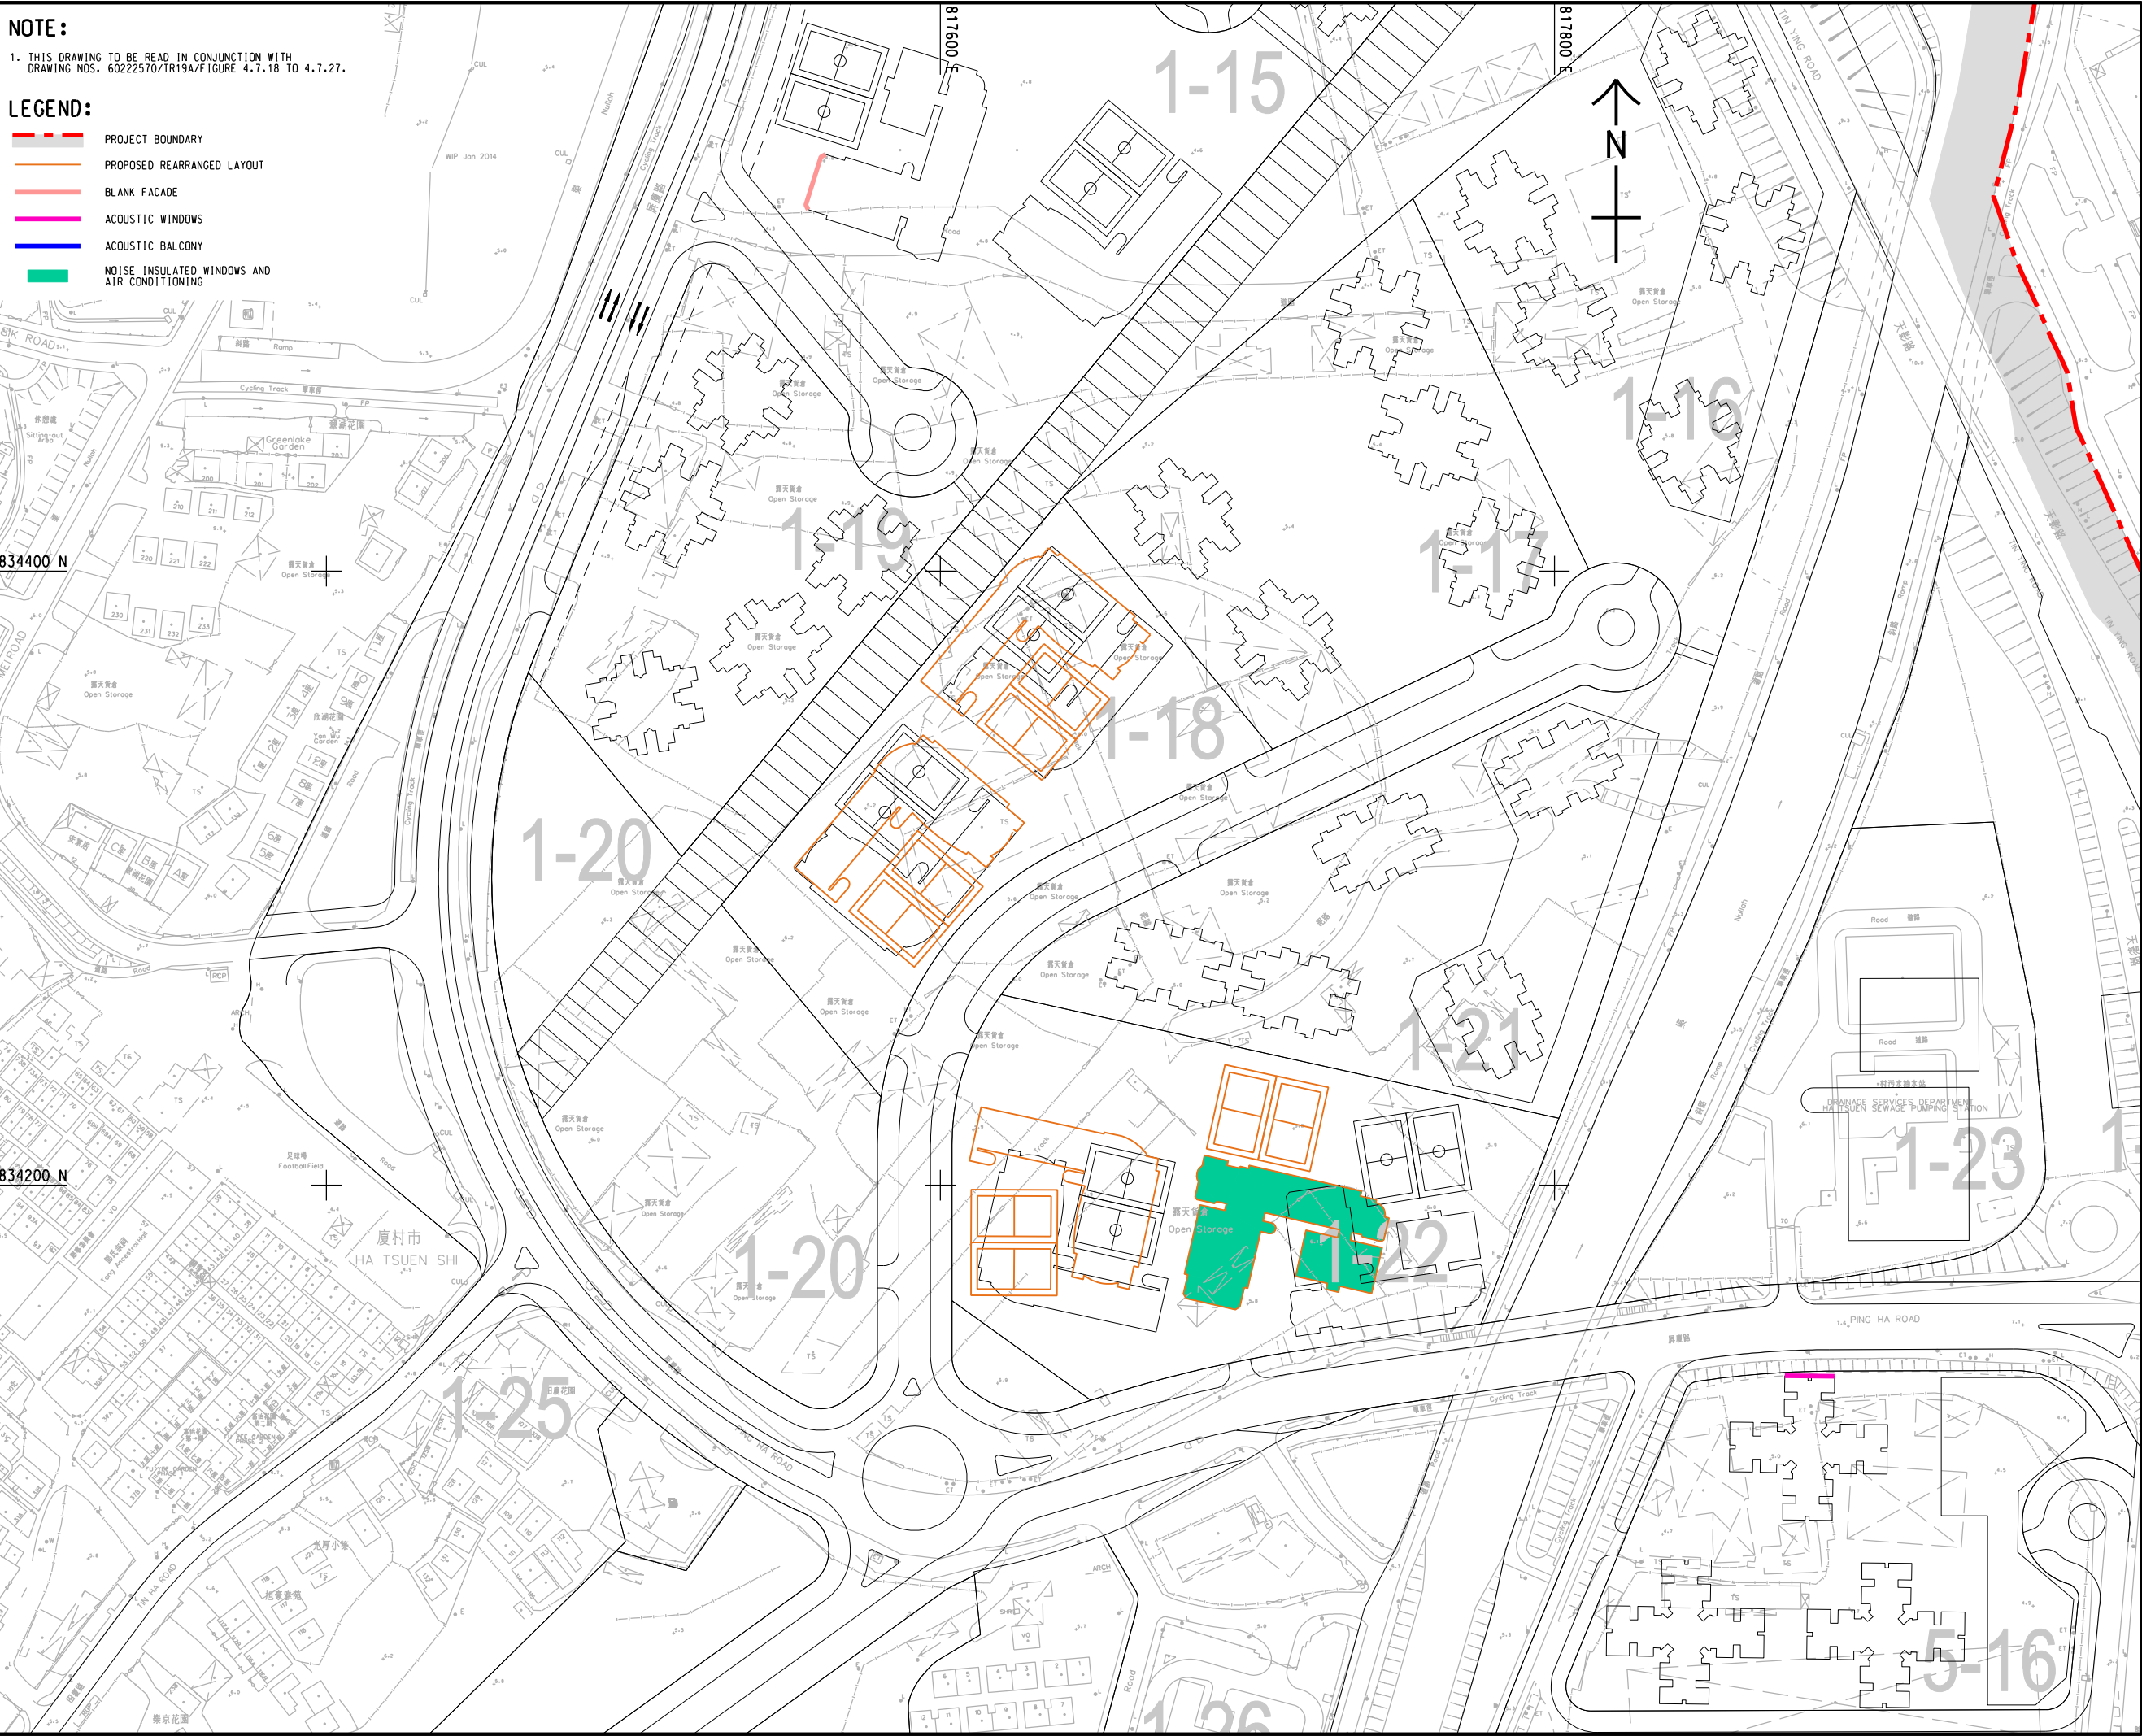

AECOM

PROJECT

HUNG SHUI KIU NEW
DEVELOPMENT AREA
PLANNING AND
ENGINEERING STUDY
- INVESTIGATION

CLIENT



土木工程拓展署
Civil Engineering and
Development Department



規劃署
Planning
Department

CONSULTANT

AECOM Asia Company Ltd.
www.aecom.com

SUB-CONSULTANTS

分判工程顧問公司

ISSUE/REVISION

NO.	DATE	DESCRIPTION	CHK.

STATUS

SCALE

比例

A3 1: 2000

KEY PLAN

A3 1: 300000

DIMENSION UNIT

尺寸單位

METRES

米

TAI TONG

TIN SHUI WAI

LAU FAU SHAN

DEEP BAY

TAI TONG

TIN SHUI WAI

LAU FAU SHAN

DEEP BAY

TAI TONG

PROJECT NO.

項目編號

60222570

AGREEMENT NO.

協議編號

CE2/2011 (CE)

SHEET TITLE

圖紙名稱

LOCATIONS OF PROPOSED
ADDITIONAL ROAD TRAFFIC
NOISE MITIGATION MEASURES

擬定之額外道路交通
噪音減低措施之位置


SHEET NUMBER

圖紙編號

60222570/TR19A/FIGURE 4.7.21

SHEET 4 OF 10

ISO A1 594mm x 841mm
Approved:
Checked:
Designer:
Project Management Initials:
Pld File by: zengfx
PATH: P:\projects\60222570\drawing\pctr19a\TR19A_985.dgn

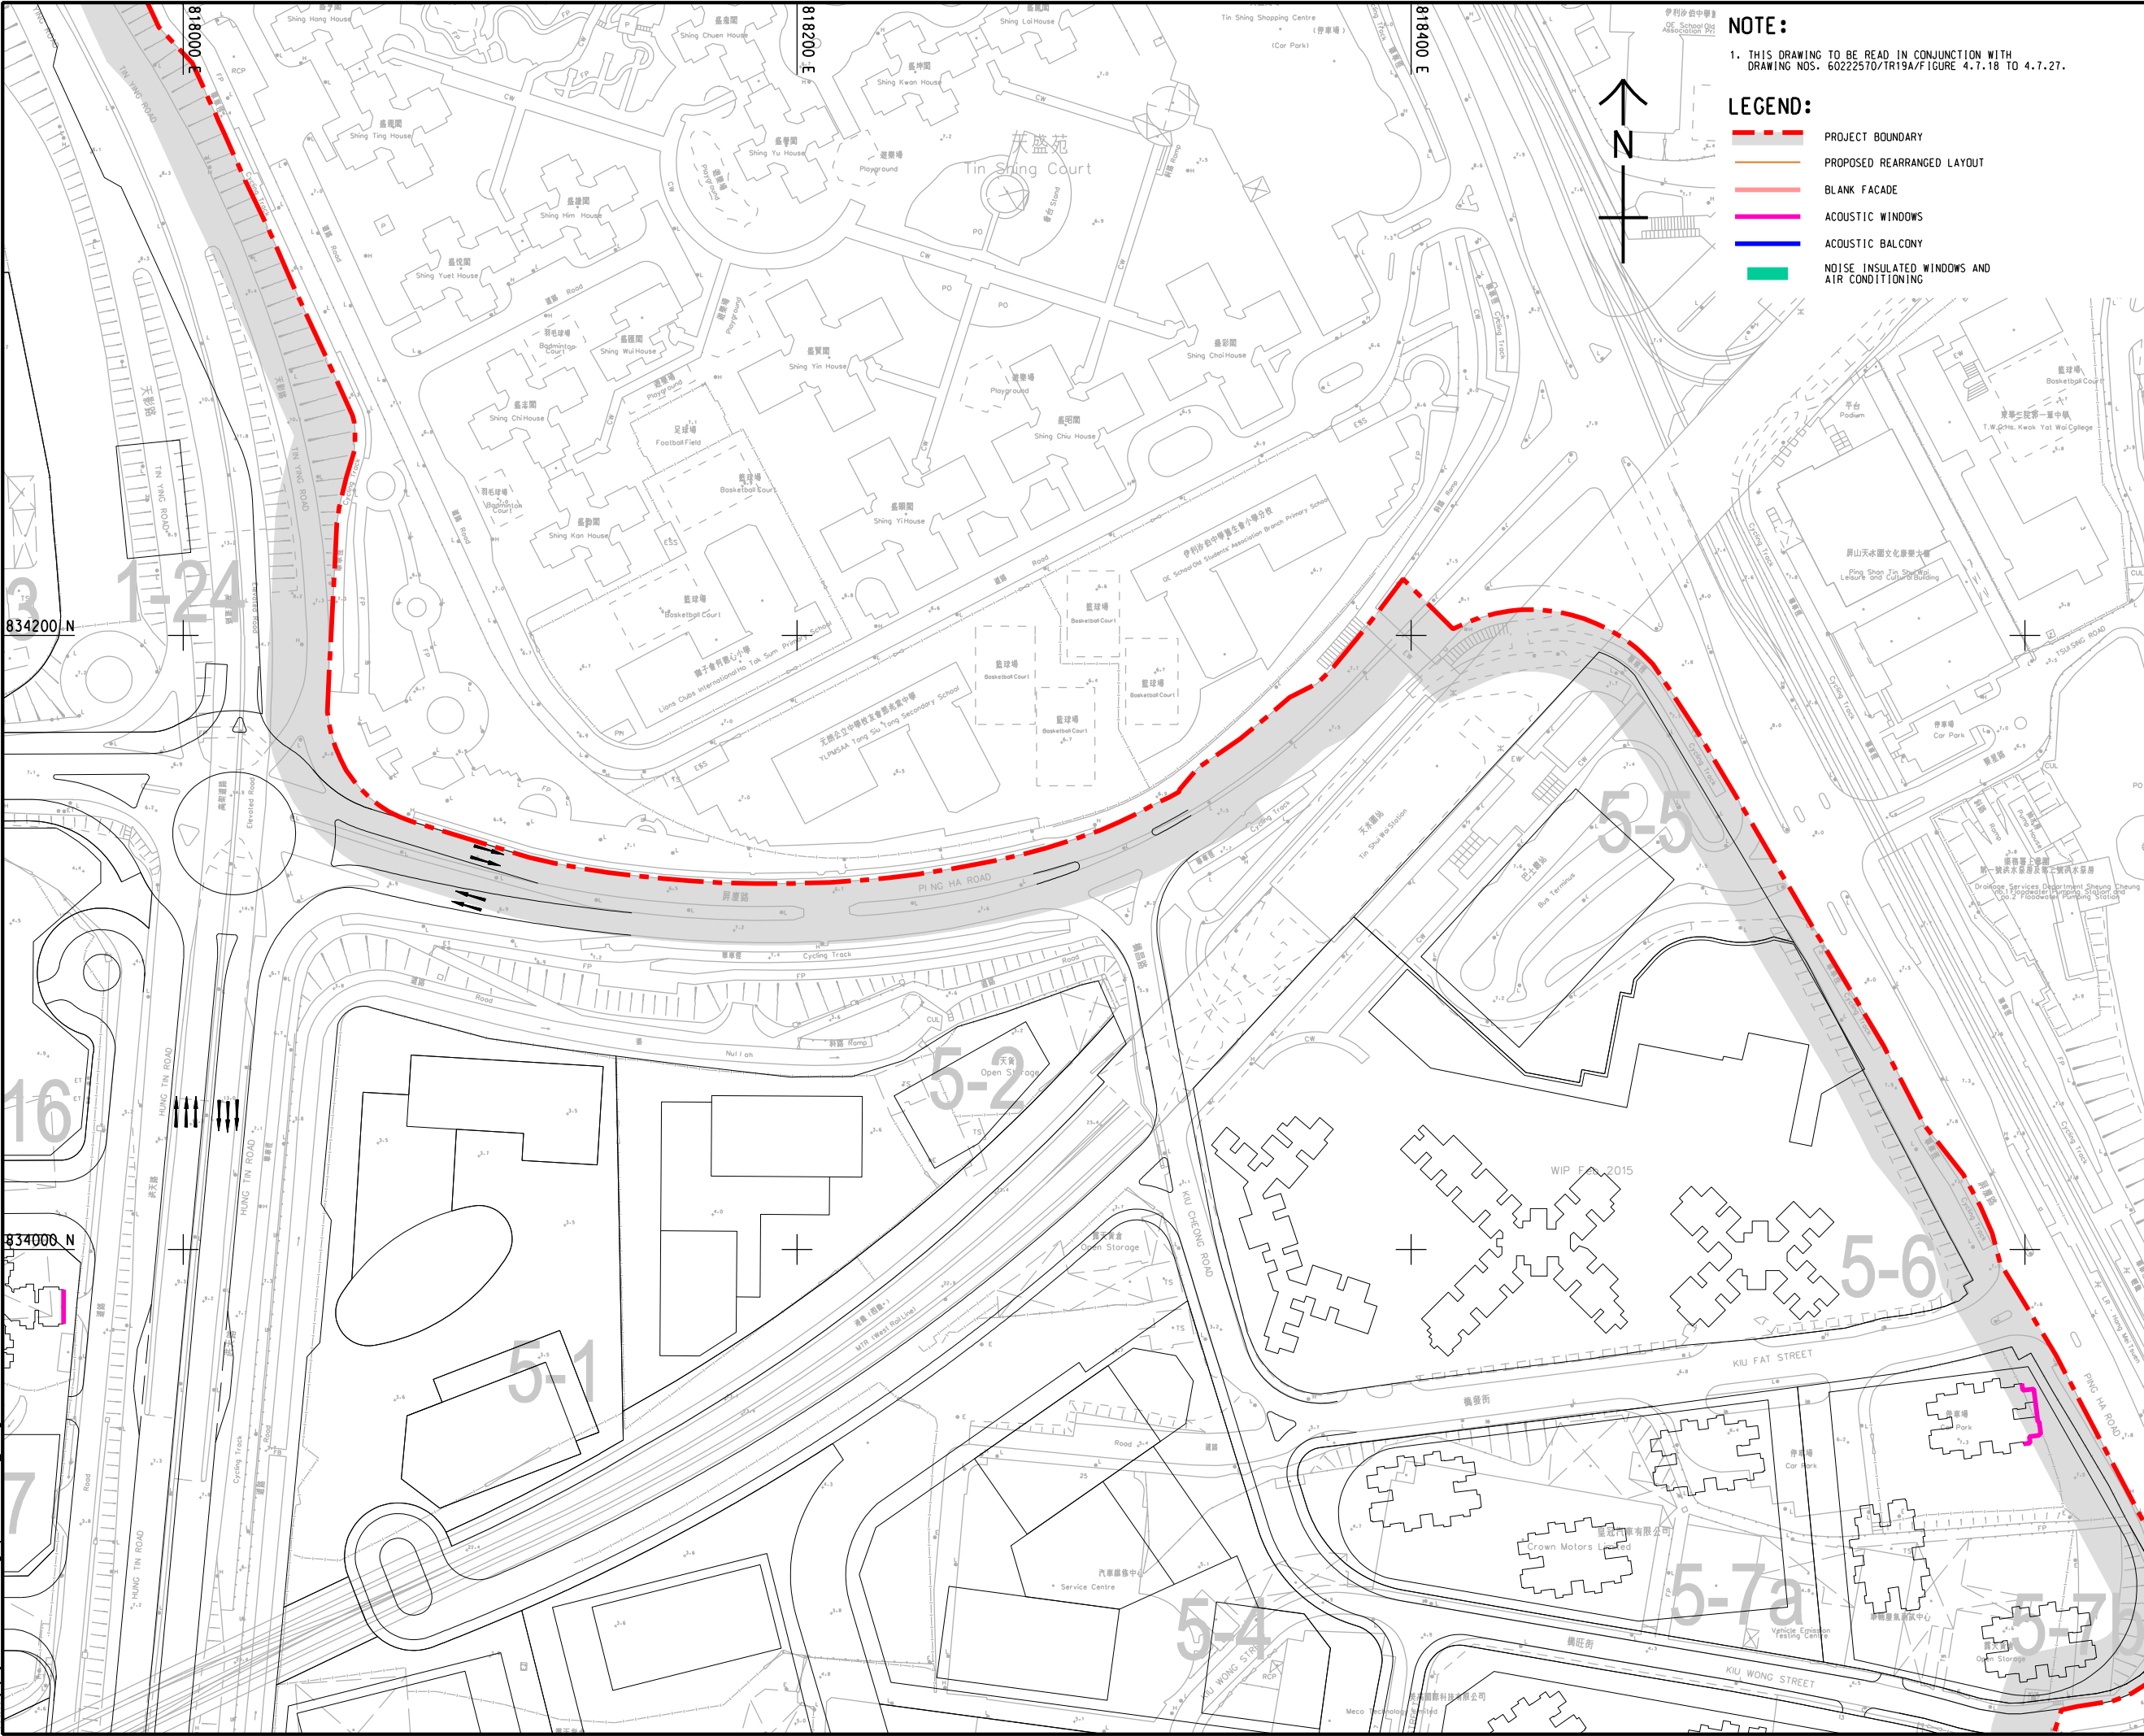

- NOTE:**
1. THIS DRAWING TO BE READ IN CONJUNCTION WITH DRAWING NOS. 60222570/TR19A/FIGURE 4.7.18 TO 4.7.27.
- LEGEND:**
- PROJECT BOUNDARY
 - PROPOSED REARRANGED LAYOUT
 - BLANK FACADE
 - ACOUSTIC WINDOWS
 - ACOUSTIC BALCONY
 - NOISE INSULATED WINDOWS AND AIR CONDITIONING

AECOM

PROJECT
項目

HUNG SHUI KIU NEW DEVELOPMENT AREA PLANNING AND ENGINEERING STUDY - INVESTIGATION

CLIENT
業主

CEDD
土木工程拓展署
Civil Engineering and Development Department

Planning Department

CONSULTANT
工程顧問公司

AECOM Asia Company Ltd.
www.aecom.com


SUB-CONSULTANTS
分判工程顧問公司

ISSUE/REVISION
修訂

NO.	DATE	DESCRIPTION	CHK.


STATUS
階段

SCALE	DIMENSION UNIT
比例	尺寸單位
A3 1:2000	METRES
KEY PLAN A3 1:300000	

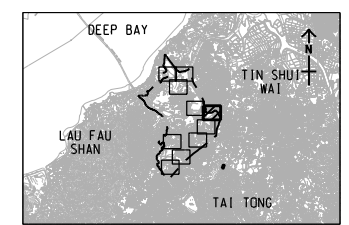

PROJECT NO. 項目編號	AGREEMENT NO. 協議編號
60222570	CE2/2011 (CE)
SHEET TITLE 圖紙名稱	
LOCATIONS OF PROPOSED ADDITIONAL ROAD TRAFFIC NOISE MITIGATION MEASURES	
SHEET 5 OF 10	
SHEET NUMBER 圖紙編號	
60222570/TR19A/FIGURE 4.7.22	

ISO A1 594mm x 841mm
Approved:
Checked:
Designer:
Project Management Initials:
Pld File by: zengfx
PATH: P:\projects\60222570\drawing\pctr\0a1\TR19A_908.dgn

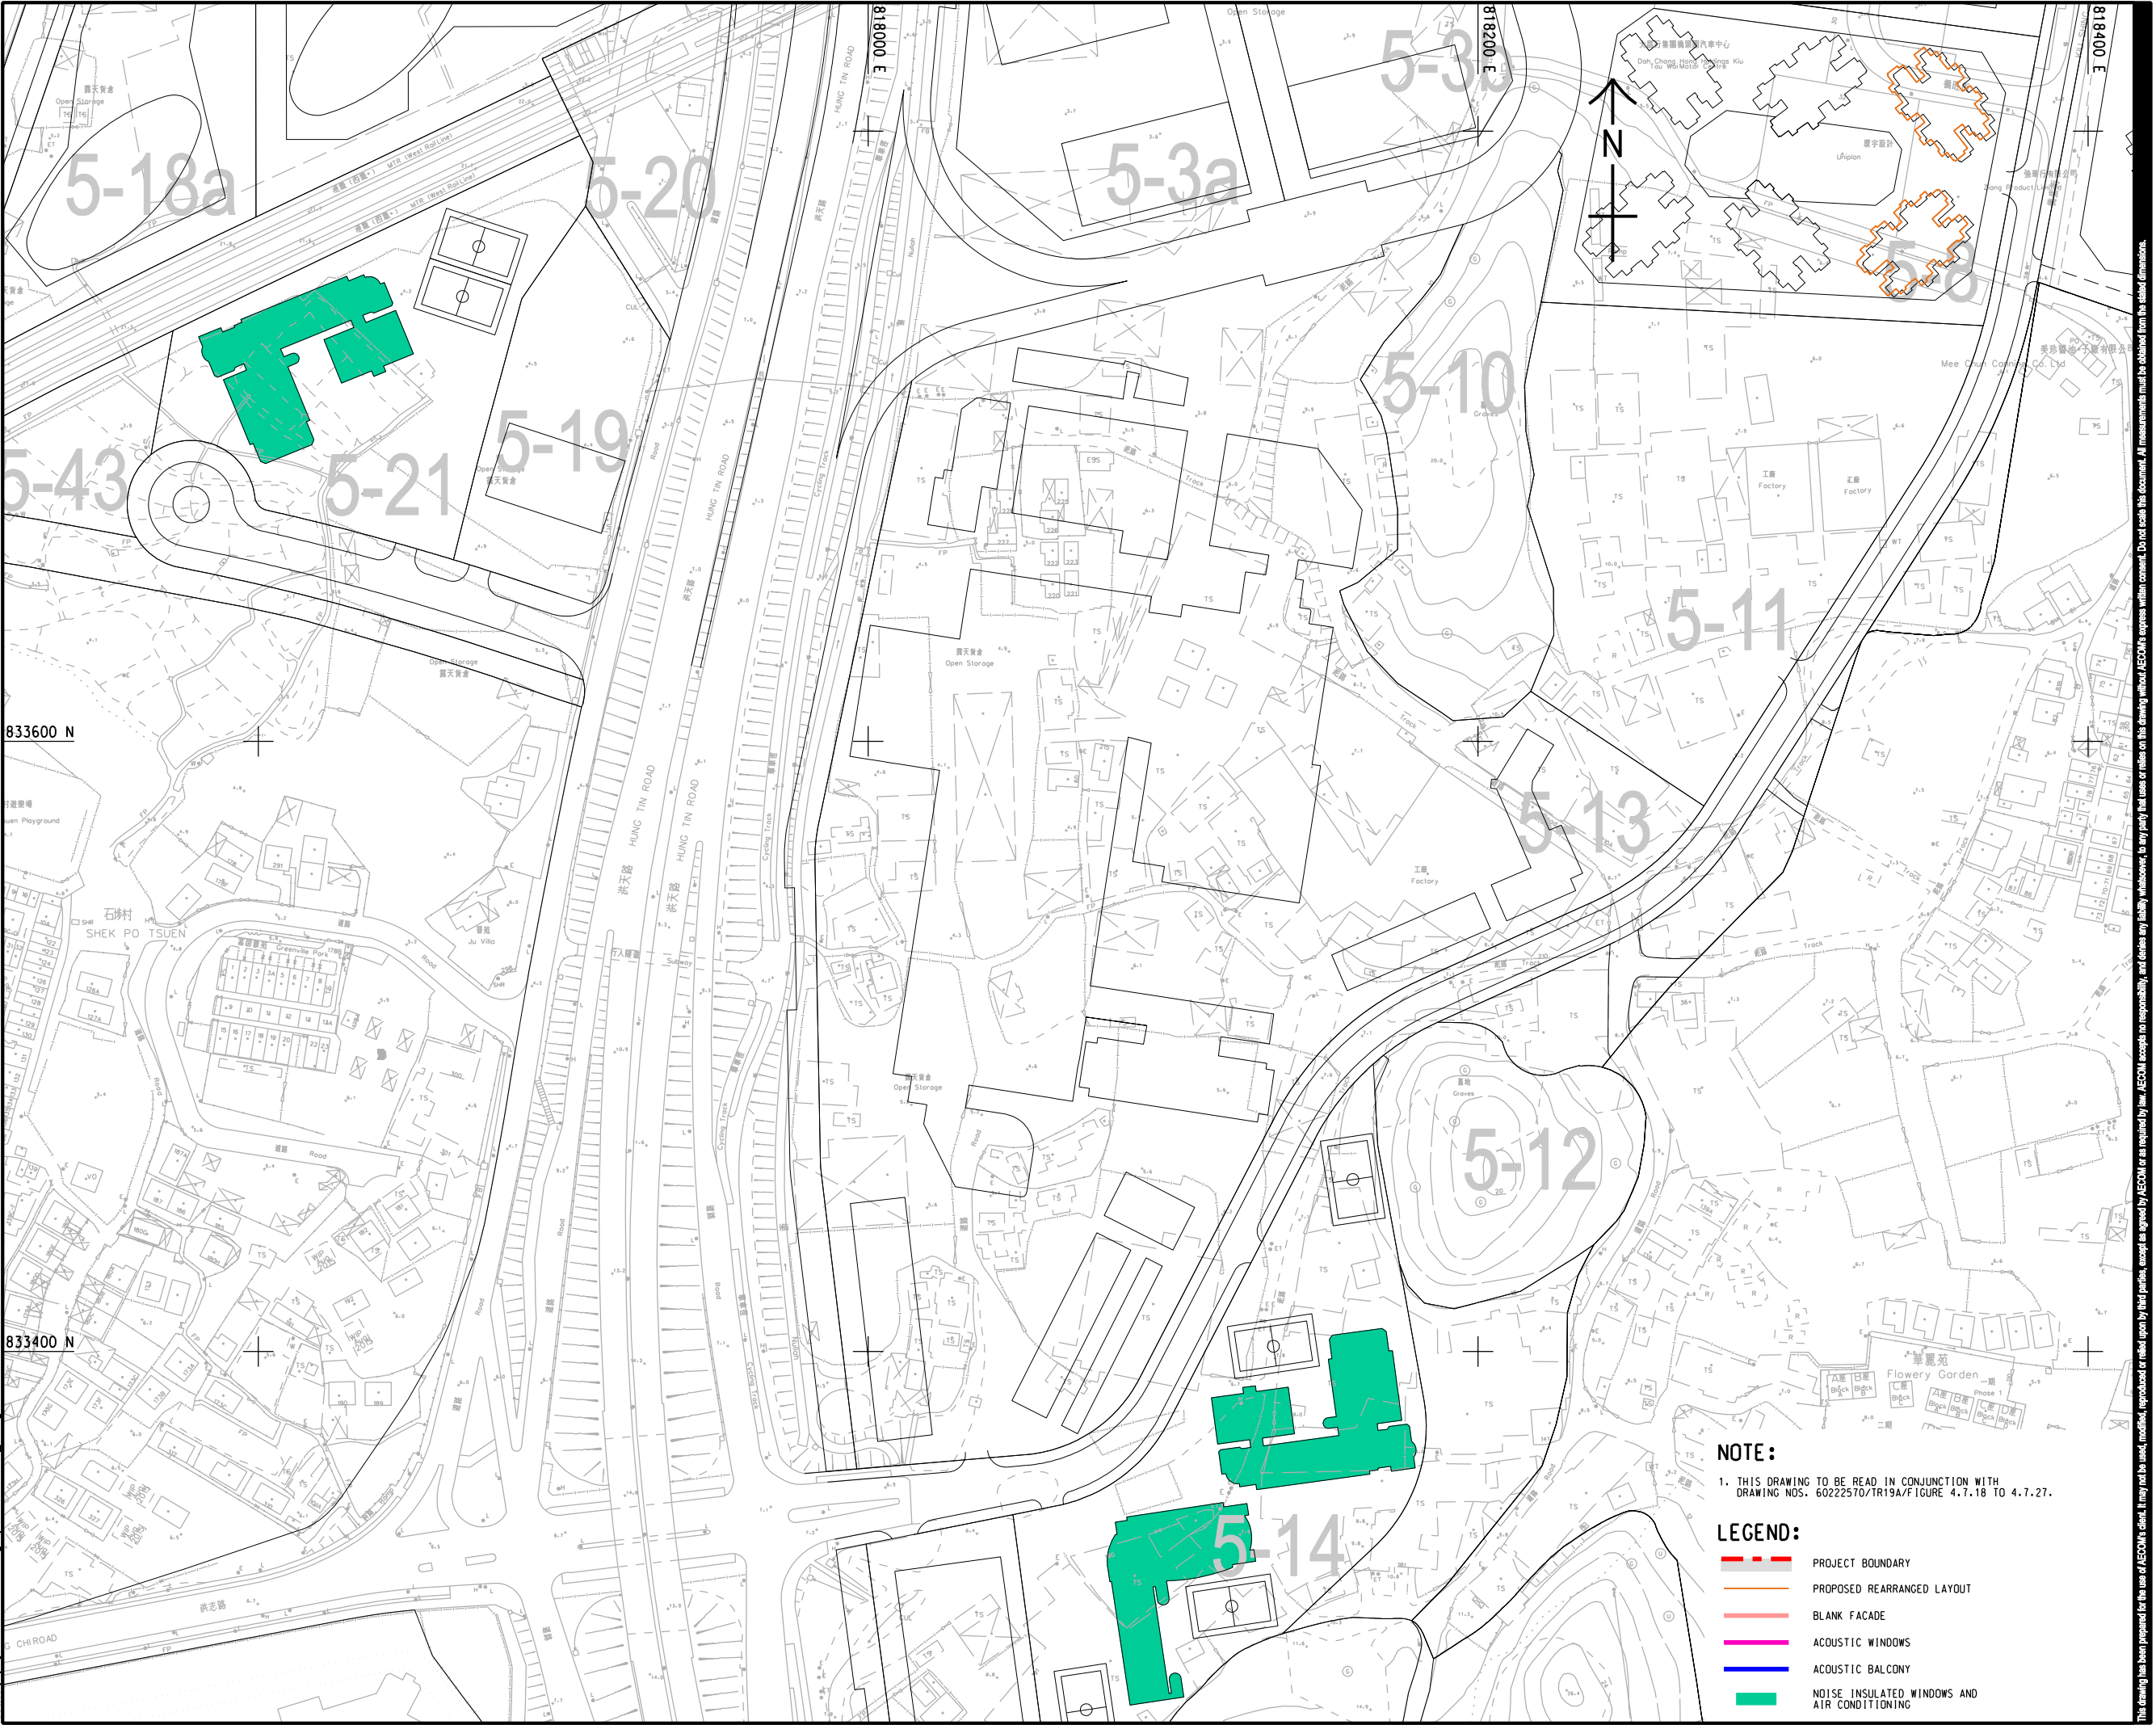

NOTE:
1. THIS DRAWING TO BE READ IN CONJUNCTION WITH
DRAWING NOS. 60222570/TR19A/FIGURE 4.7.18 TO 4.7.27.

- LEGEND:
- PROJECT BOUNDARY
 - PROPOSED REARRANGED LAYOUT
 - BLANK FACADE
 - ACOUSTIC WINDOWS
 - ACOUSTIC BALCONY
 - NOISE INSULATED WINDOWS AND AIR CONDITIONING

AECOM
PROJECT
HUNG SHUI KIU NEW DEVELOPMENT AREA
PLANNING AND ENGINEERING STUDY - INVESTIGATION
CLIENT
CEDD
土木工程拓展署
Civil Engineering and Development Department
CONSULTANT
AECOM Asia Company Ltd.
www.aecom.com

規劃署
Planning Department


SUB-CONSULTANTS
分判工程顧問公司

ISSUE/REVISION			
修訂			
IR	DATE	DESCRIPTION	CHK.
修訂	日期	內容描述	校核

STATUS
階段

SCALE
比例
A3 1:2000
KEY PLAN
索引圖

DIMENSION UNIT
尺寸單位
METRES
A3 1:300000

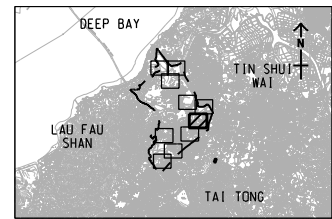


PROJECT NO.
項目編號
60222570

AGREEMENT NO.
協議編號
CE2/2011 (CE)

SHEET TITLE
圖紙名稱
LOCATIONS OF PROPOSED
ADDITIONAL ROAD TRAFFIC
NOISE MITIGATION MEASURES
SHEET 6 OF 10


SHEET NUMBER
圖紙編號
60222570/TR19A/FIGURE 4.7.23

This drawing has been prepared for the use of AECOM's client. It may not be used, modified, reproduced or relied upon by third parties, except as agreed by AECOM or as required by law. AECOM accepts no responsibility, and denies any liability whatsoever, to any party that uses or relies on this drawing without AECOM's express written consent. All measurements must be obtained from the related dimensions.

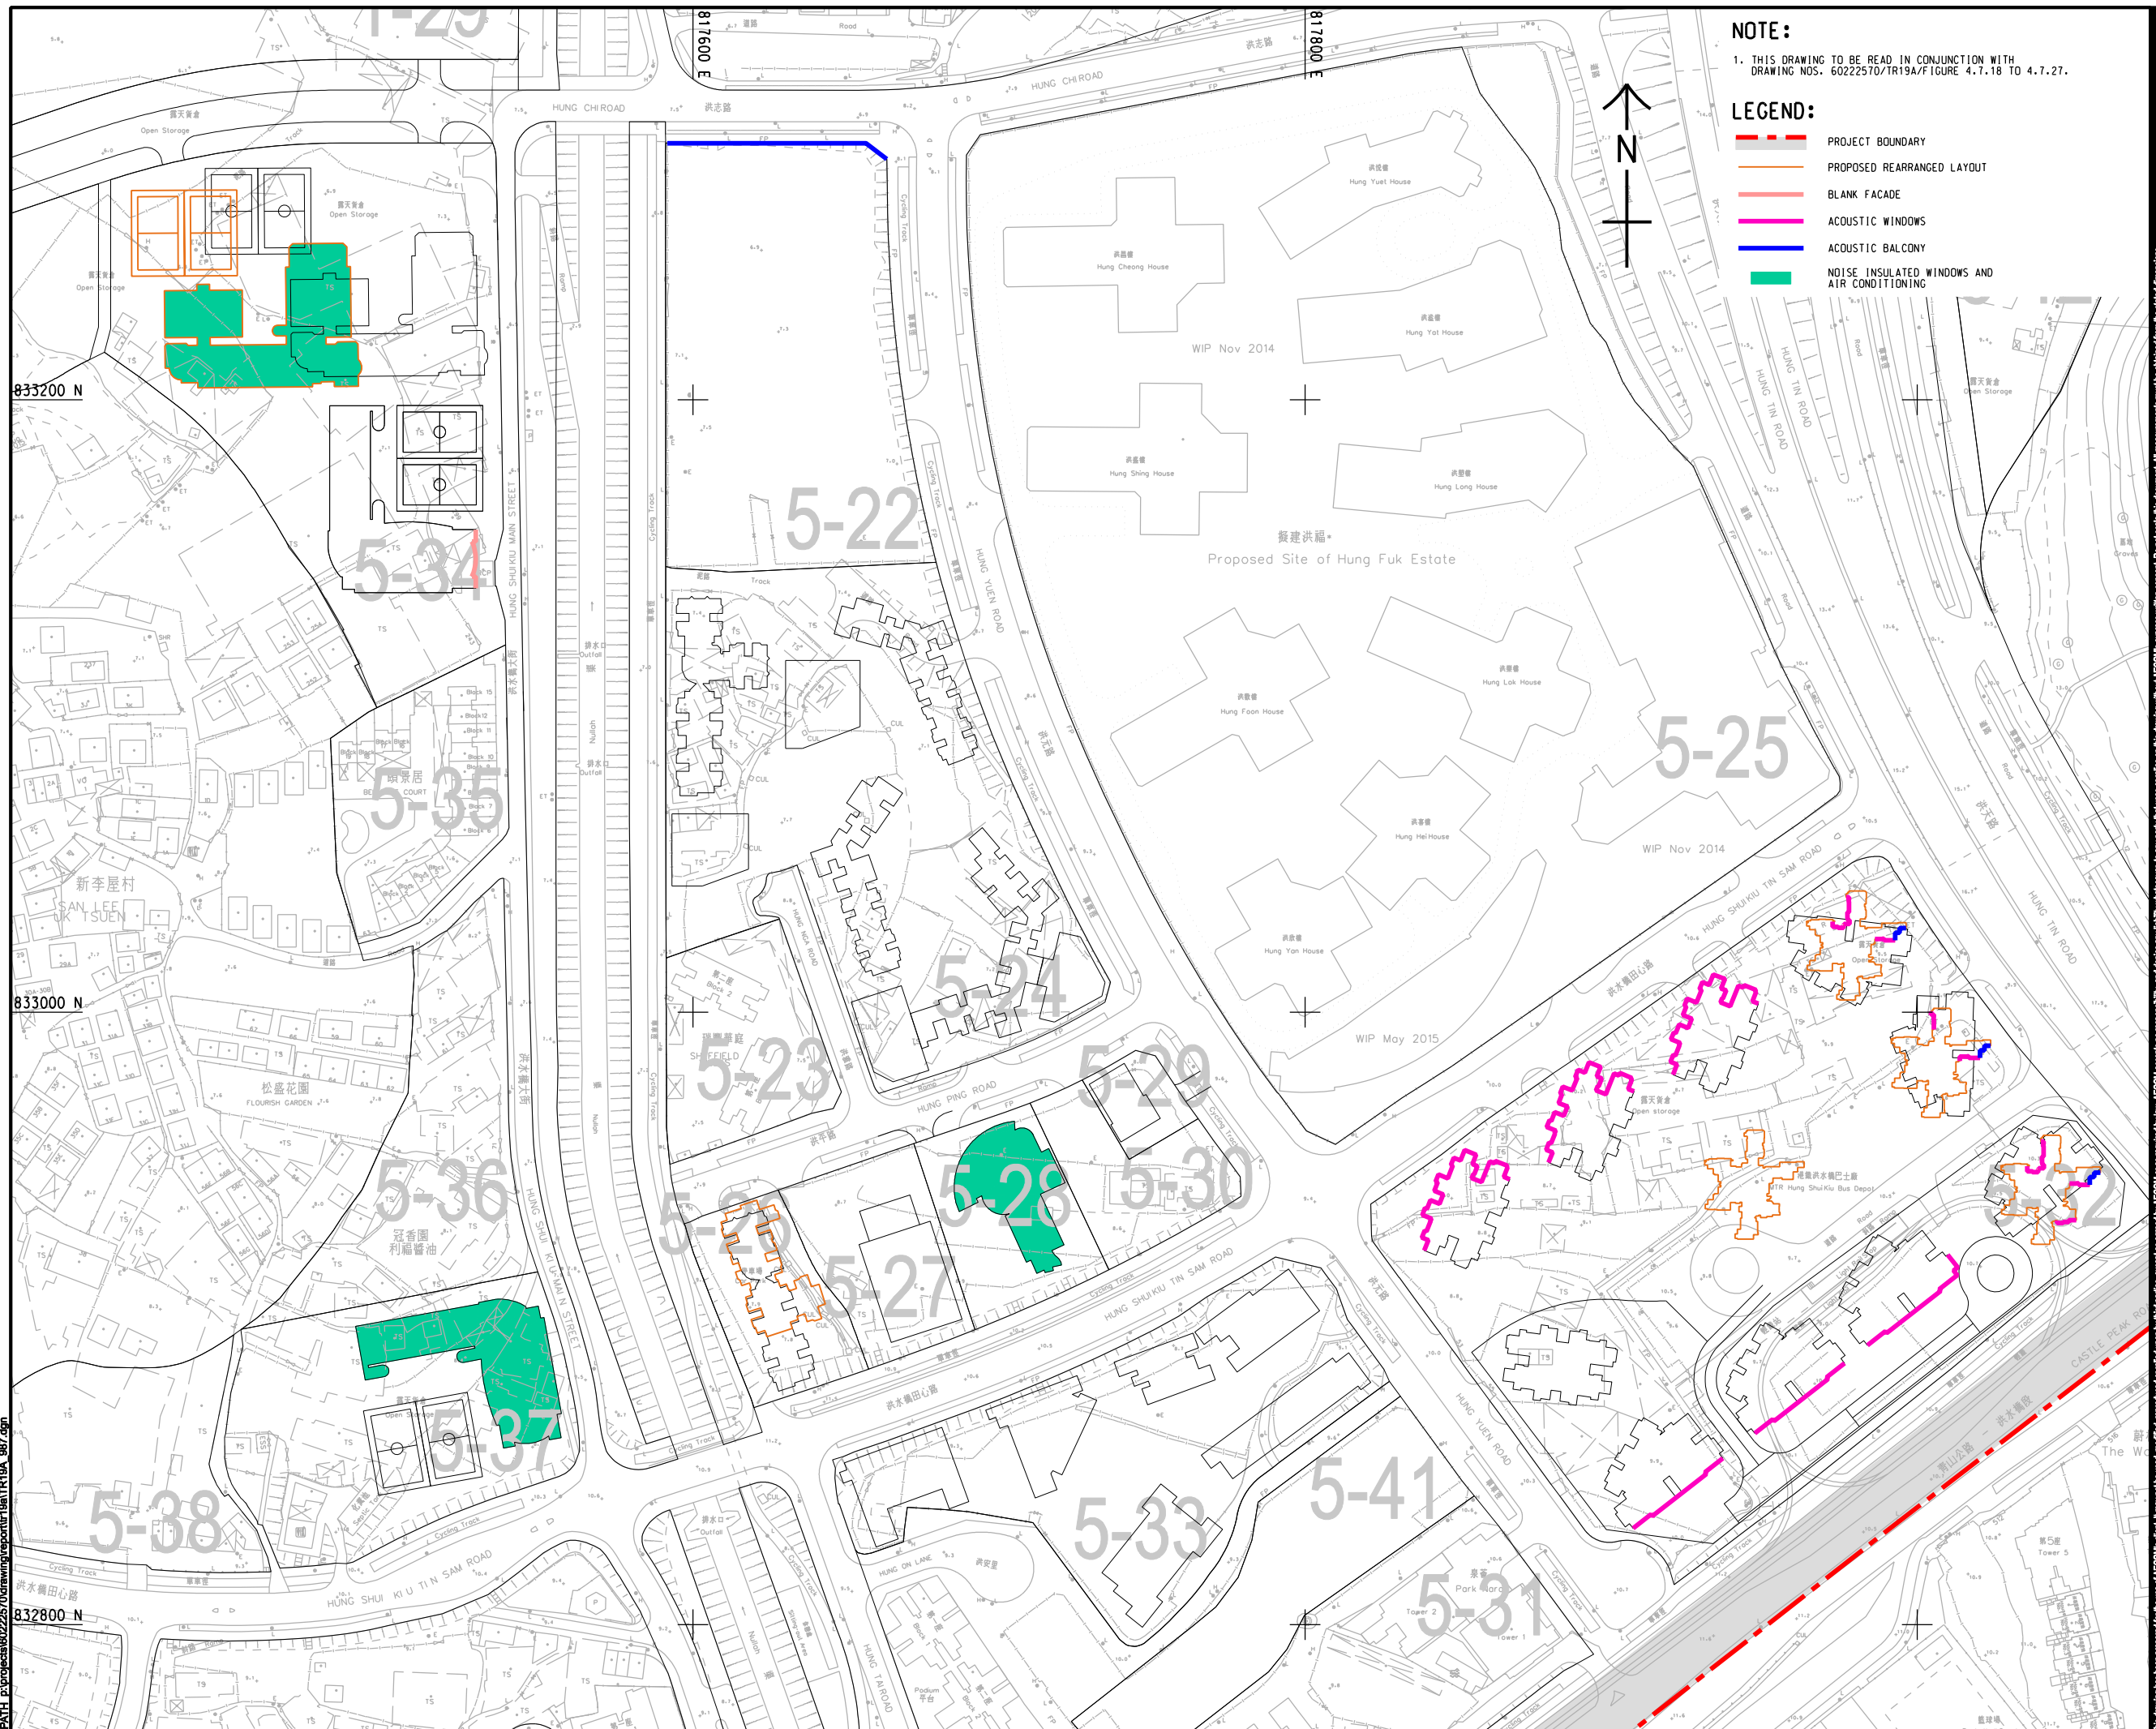

THIS DOCUMENT IS THE PROPERTY OF AECOM. IT IS TO BE USED FOR THE PROJECT AND SITE SPECIFICALLY IDENTIFIED HEREIN. IT IS NOT TO BE REPRODUCED, COPIED, OR TRANSMITTED IN ANY FORM OR BY ANY MEANS, ELECTRONIC OR MECHANICAL, WITHOUT THE WRITTEN PERMISSION OF AECOM. AECOM ACCEPTS NO LIABILITY FOR THE ACCURACY, COMPLETENESS, OR QUALITY OF THE INFORMATION PROVIDED HEREIN. THE INFORMATION IS PROVIDED "AS IS" WITHOUT WARRANTY OF ANY KIND, EXPRESS OR IMPLIED, INCLUDING BUT NOT LIMITED TO THE WARRANTIES OF MERCHANTABILITY, FITNESS FOR A PARTICULAR PURPOSE, AND NONINFRINGEMENT. THE USER SHALL BE RESPONSIBLE FOR OBTAINING NECESSARY PERMISSIONS FROM THE APPROPRIATE AGENCIES AND/OR INDIVIDUALS FOR THE REPRODUCTION OR TRANSMISSION OF ANY INFORMATION CONTAINED HEREIN. AECOM SHALL NOT BE LIABLE FOR ANY DAMAGES, INCLUDING BUT NOT LIMITED TO DIRECT, INDIRECT, SPECIAL, OR CONSEQUENTIAL DAMAGES, ARISING OUT OF OR IN CONNECTION WITH THE USE OR PERFORMANCE OF THIS DOCUMENT. All measurements must be obtained from the stated dimensions.

ISO A1 594mm x 841mm
Approved:
Checked:
Designer:
Project Management Initials:
Pld File By: zengfx
PATH: E:\projects\60222570\drawing\pcultr10a\TR10A_988.dgn

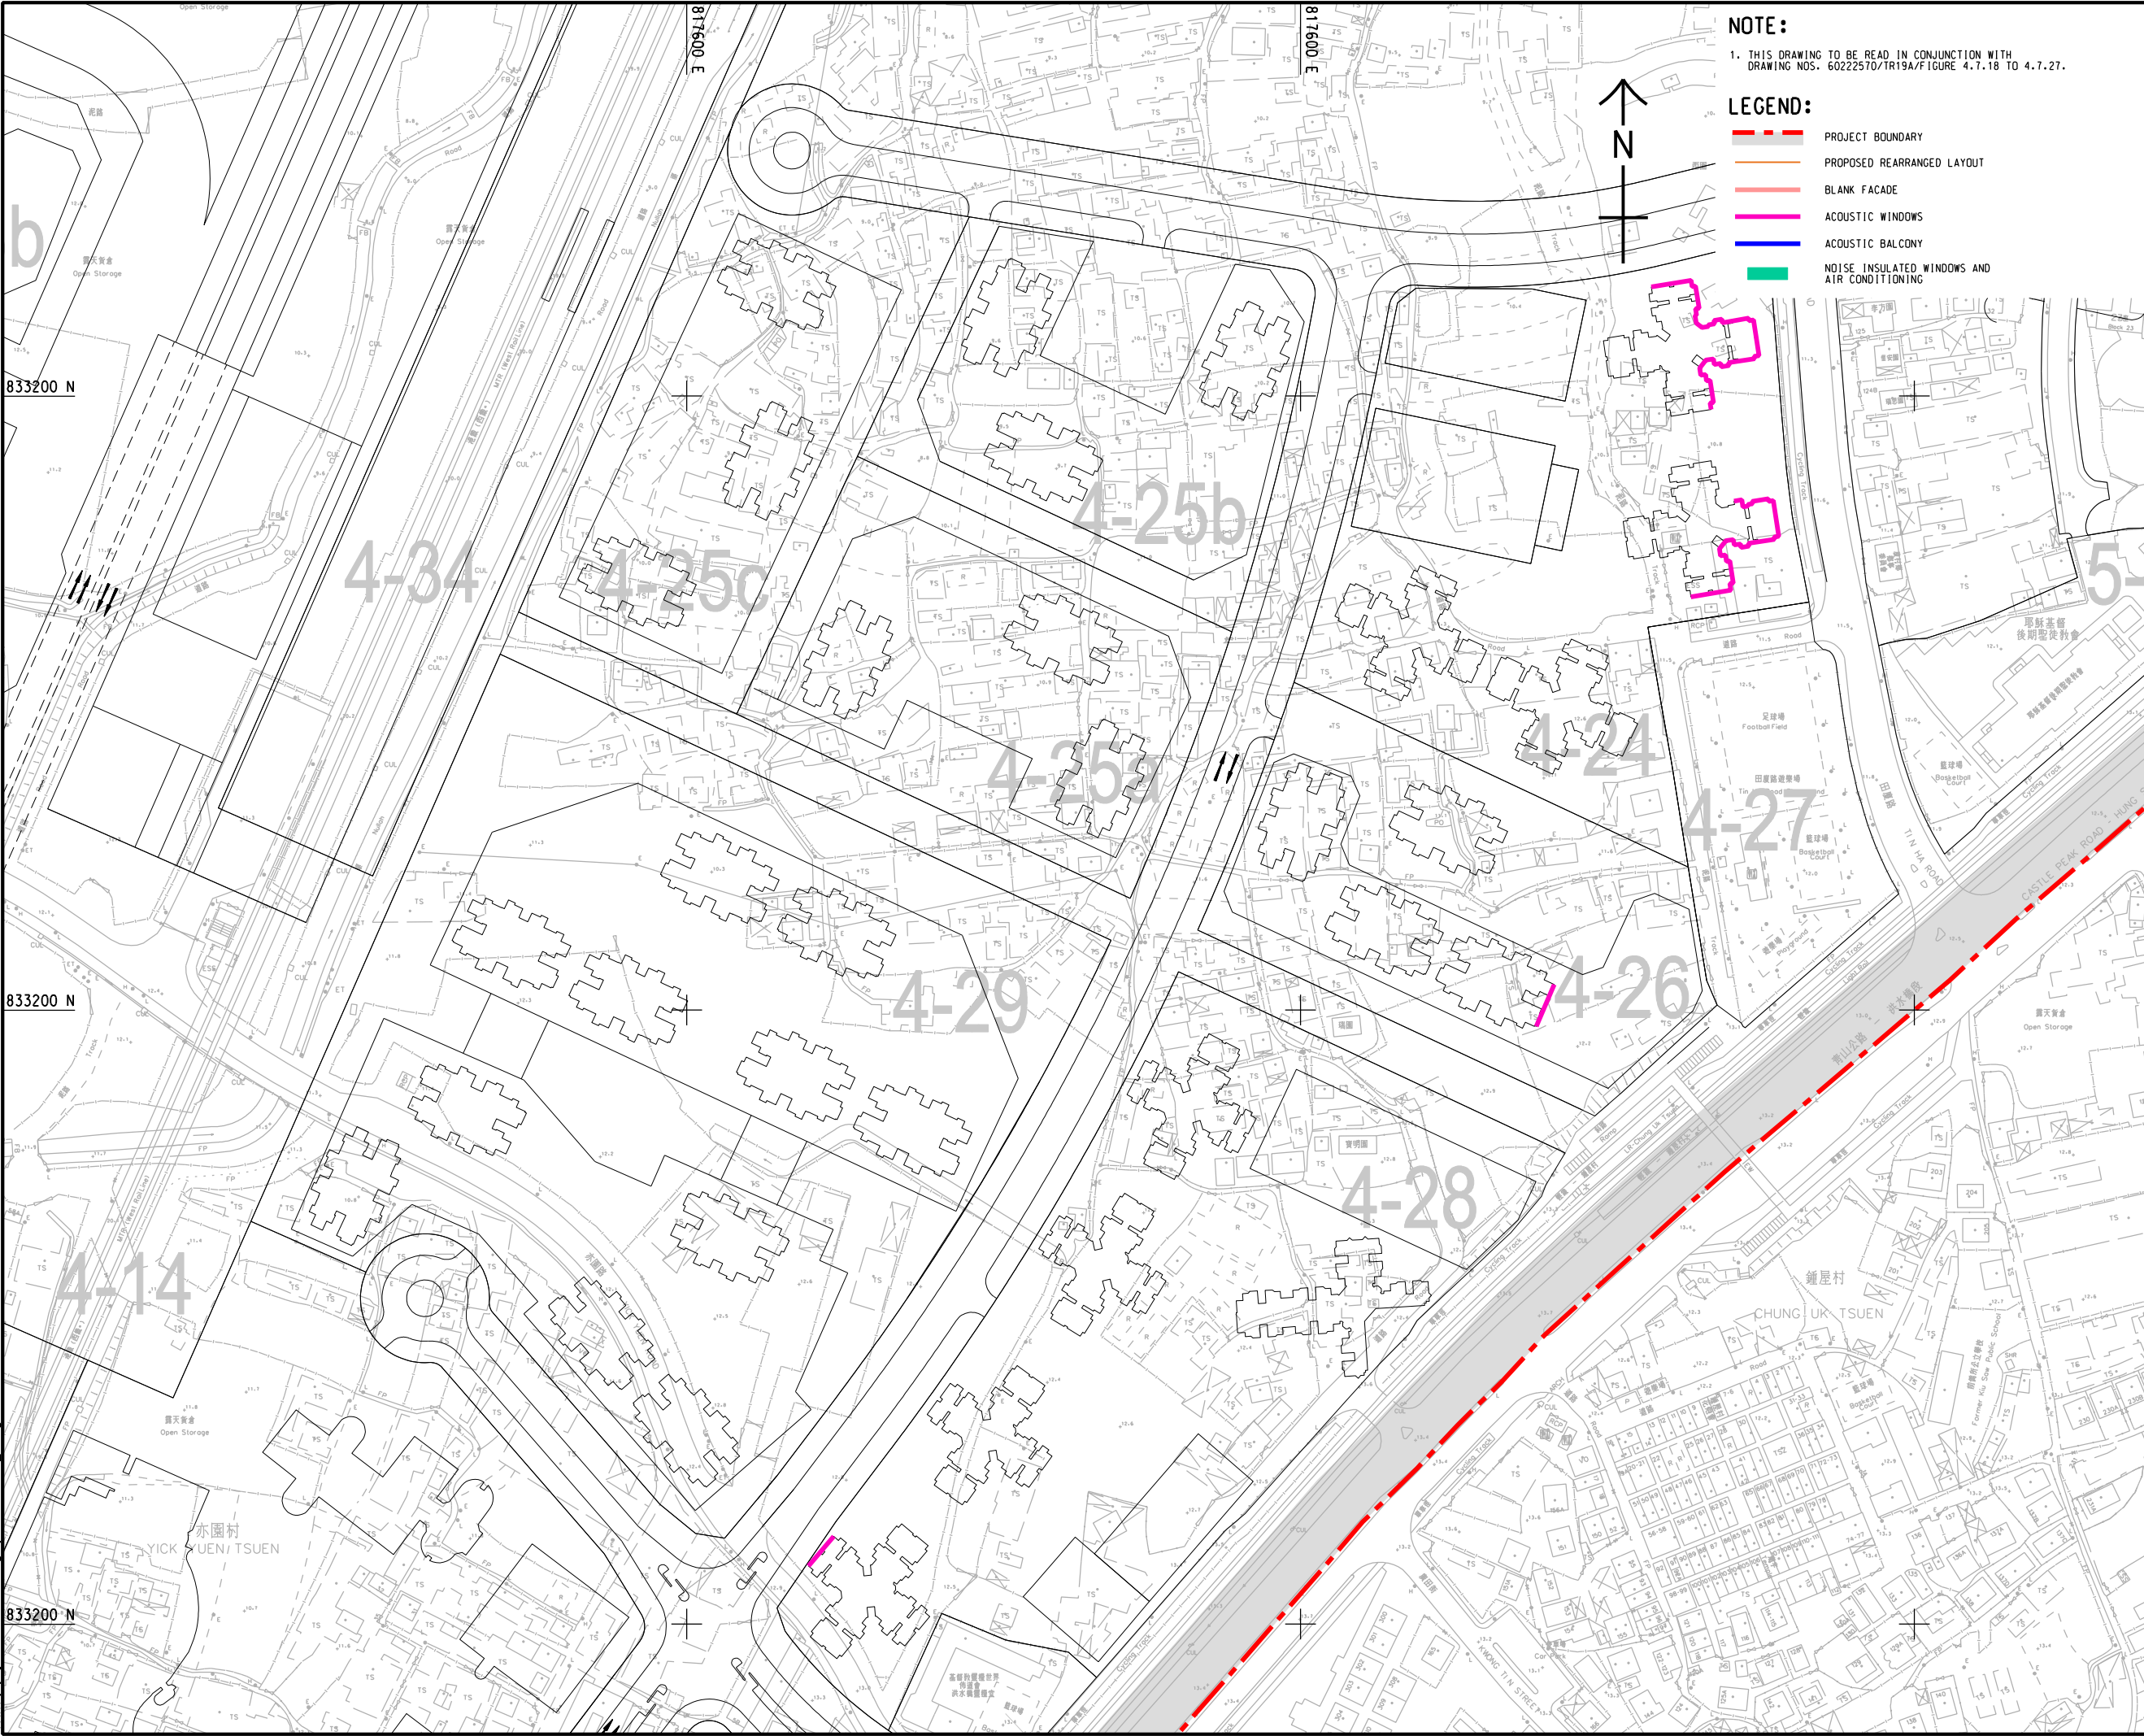

NOTE:
1. THIS DRAWING TO BE READ IN CONJUNCTION WITH
DRAWING NOS. 60222570/TR19A/F/FIGURE 4.7.18 TO 4.7.27.

LEGEND:
PROJECT BOUNDARY
PROPOSED REARRANGED LAYOUT
BLANK FACADE
ACOUSTIC WINDOWS
ACOUSTIC BALCONY
NOISE INSULATED WINDOWS AND
AIR CONDITIONING

AECOM

PROJECT
項目

**HUNG SHUI KIU NEW
DEVELOPMENT AREA
PLANNING AND
ENGINEERING STUDY
- INVESTIGATION**

CLIENT
業主

CEDD
土木 工程 拓展 署
Civil Engineering and
Development Department

**Planning
Department**


CONSULTANT
工程顧問公司

AECOM Asia Company Ltd.
www.aecom.com

SUB-CONSULTANTS
分判工程顧問公司

ISSUE/REVISION 修訂			
I/R 修訂	DATE 日期	DESCRIPTION 內容摘要	CHK. 校核

SCALE 比例	DIMENSION UNIT 尺寸單位
A3 1: 2000	METRES
KEY PLAN 索引圖	A3 1: 300000

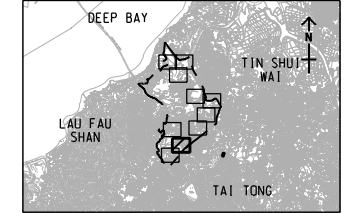

PROJECT NO.
項目編號

60222570

AGREEMENT NO.
協議編號

CE2/2011 (CE)

SHEET TITLE
圖名


LOCATIONS OF PROPOSED
ADDITIONAL ROAD TRAFFIC
NOISE MITIGATION MEASURES

SHEET 9 OF 10

SHEET NUMBER
圖號

60222570/TR19A/FIGURE 4.7.26

ISO A1 594mm x 841mm
Approved:
Checked:
Designer:
Project Management Initials:
Pld File by: zengfx
PATH: P:\projects\60222570\drawing\pcenter\0a1\TR19A_990.dgn

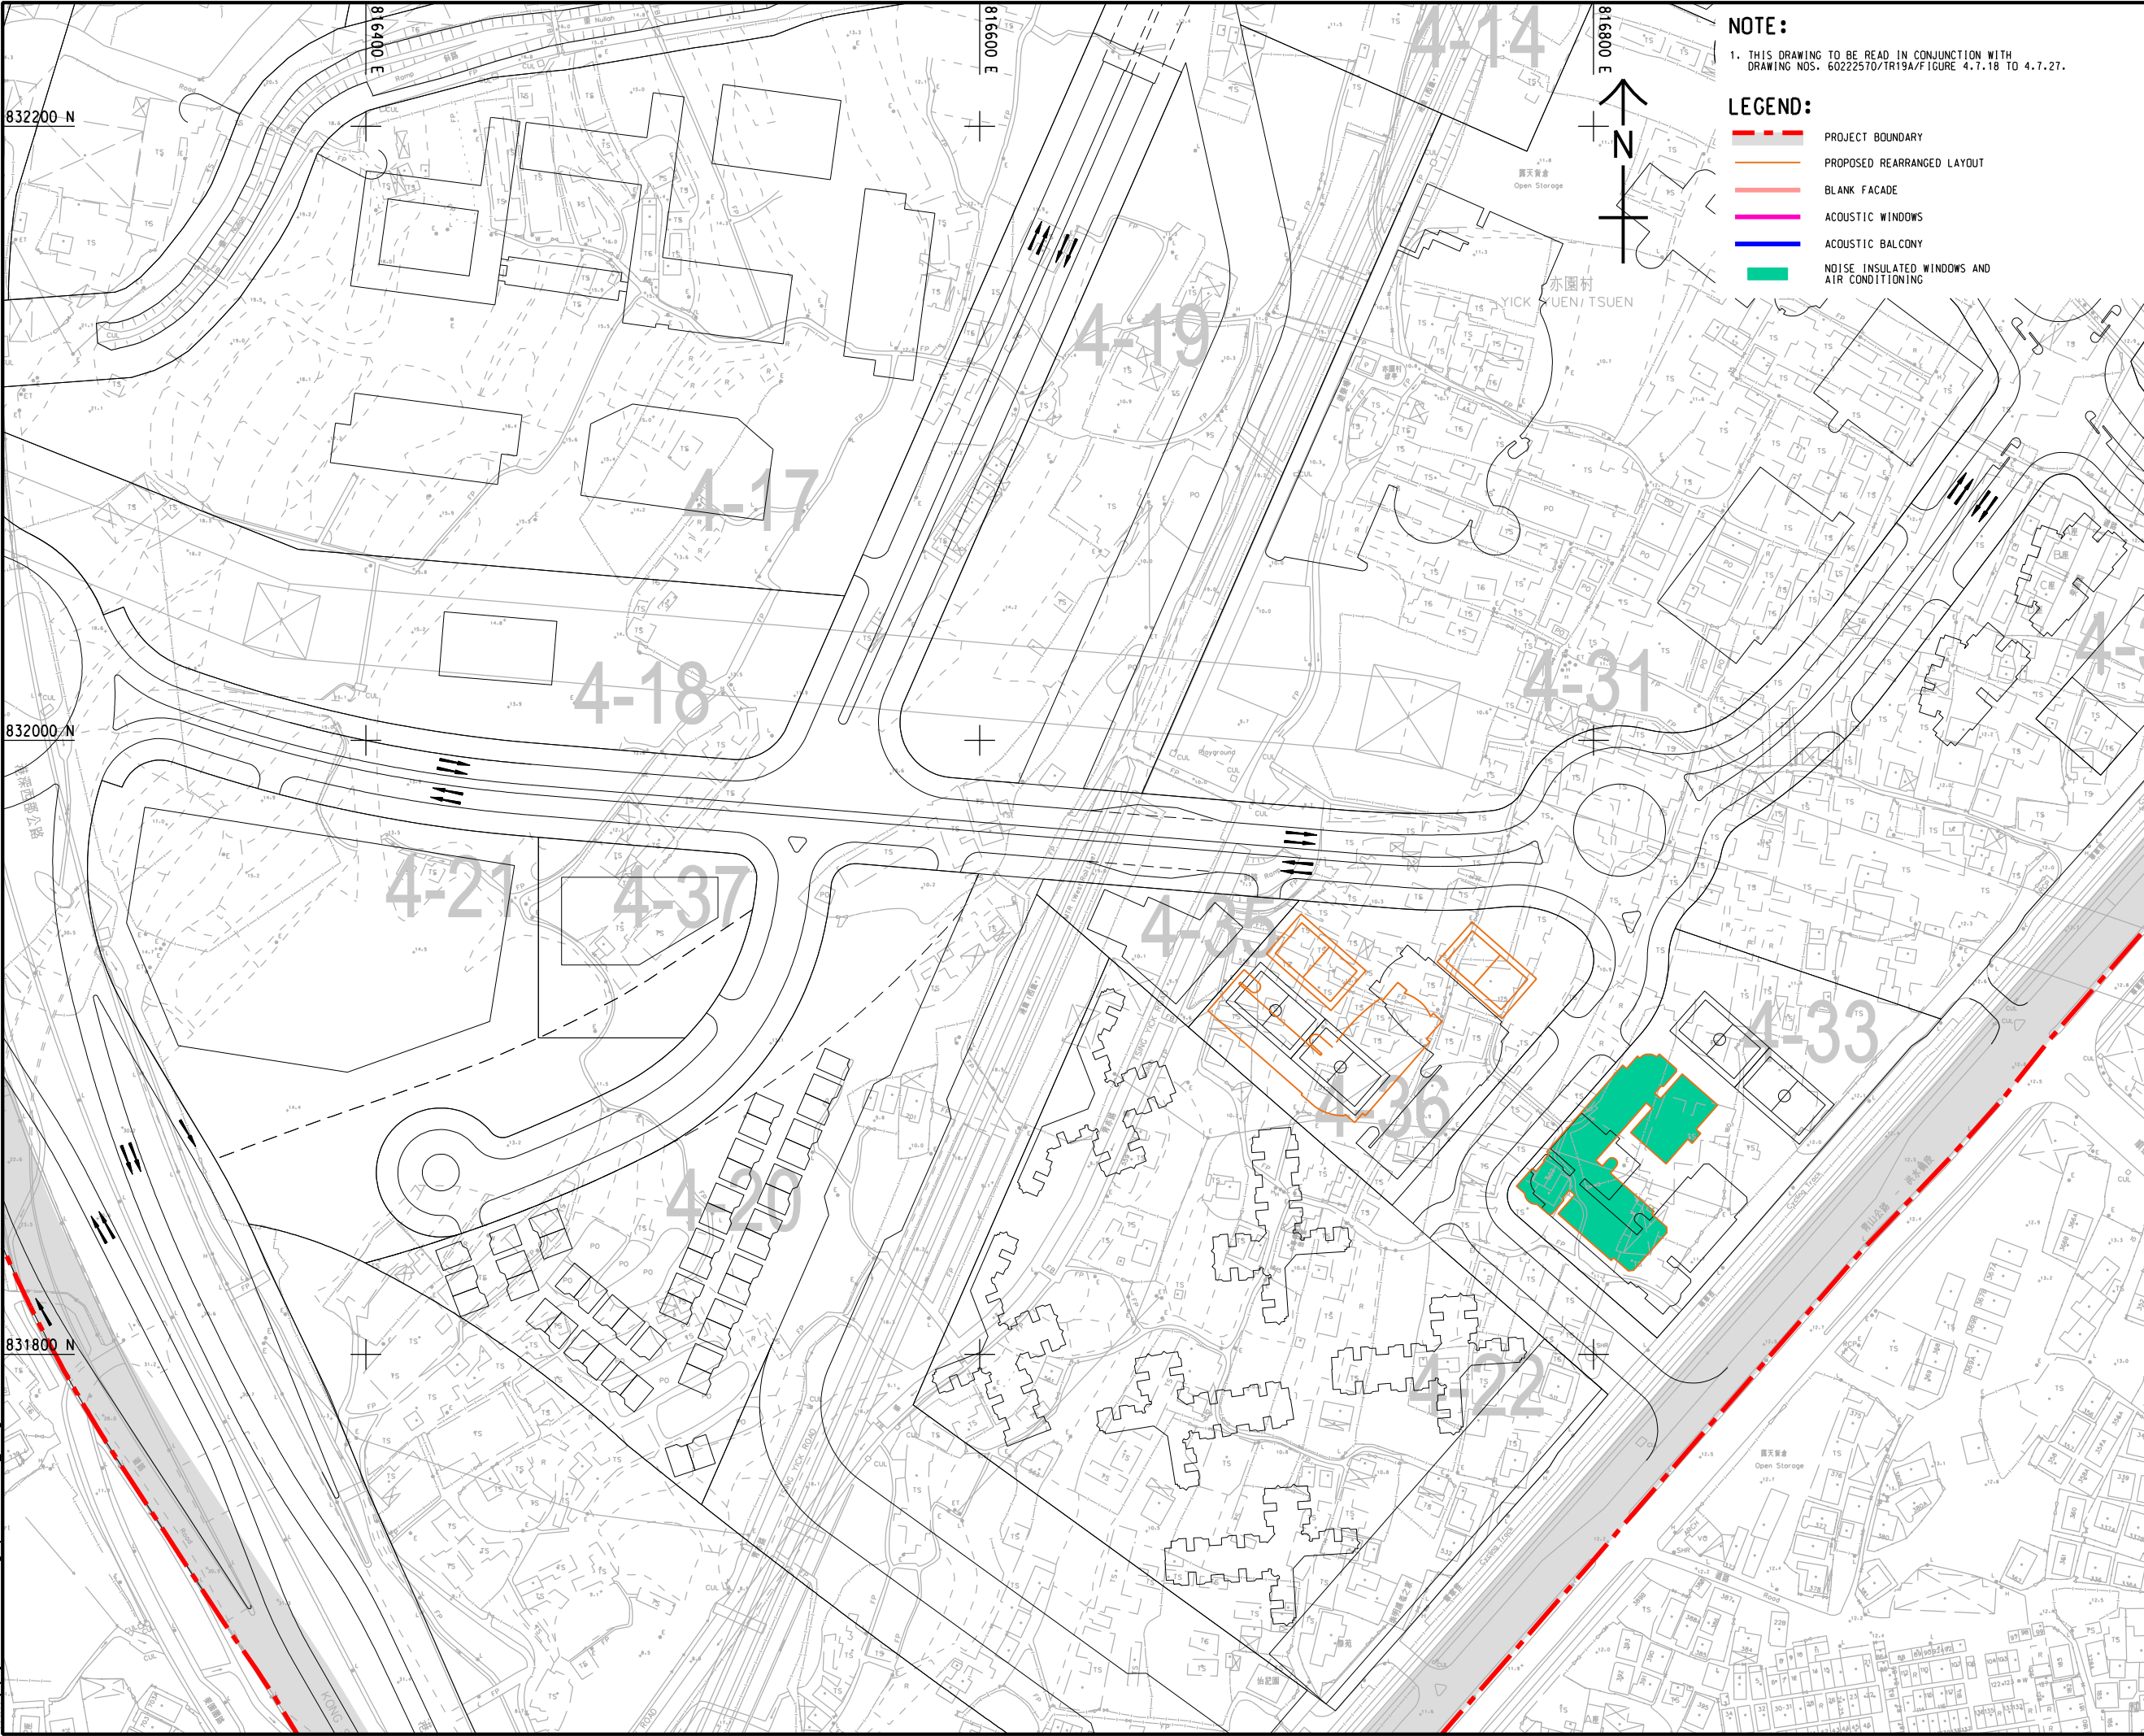

NOTE:
1. THIS DRAWING TO BE READ IN CONJUNCTION WITH
DRAWING NOS. 60222570/TR19A/Figure 4.7.18 TO 4.7.27.

- LEGEND:
- PROJECT BOUNDARY
 - PROPOSED REARRANGED LAYOUT
 - BLANK FACADE
 - ACOUSTIC WINDOWS
 - ACOUSTIC BALCONY
 - NOISE INSULATED WINDOWS AND AIR CONDITIONING


AECOM
PROJECT
HUNG SHUI KIU NEW
DEVELOPMENT AREA
PLANNING AND
ENGINEERING STUDY
- INVESTIGATION
CLIENT
CEDD
土木工程拓展署
Civil Engineering and
Development Department
規劃署
Planning
Department
CONSULTANT
工務顧問公司
AECOM Asia Company Ltd.
www.aecom.com

SUB-CONSULTANTS
分判工程顧問公司

ISSUE/REVISION				
修訂				
I/R	DATE	DESCRIPTION	CHK.	
修訂	日期	內容摘要	校核	

STATUS	
階段	

SCALE
比例
A3 1 : 2000
DIMENSION UNIT
尺寸單位
METRES
KEY PLAN
索引圖
A3 1 : 300000

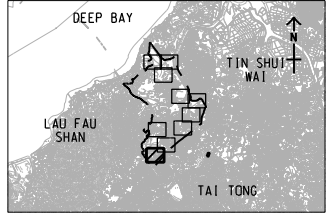

PROJECT NO.
項目編號
60222570
AGREEMENT NO.
協議編號
CE2/2011 (CE)

SHEET TITLE
圖紙名稱
LOCATIONS OF PROPOSED
ADDITIONAL ROAD TRAFFIC
NOISE MITIGATION MEASURES
SHEET 10 OF 10

SHEET NUMBER
圖紙編號
60222570/TR19A/FIGURE 4.7.27