

ISO A1 594mm x 841mm
Approved:
Checked:
Designer:
Project Management Initials:
Pld File by: ANHL
2018/06/25
PATH: E:\projects\60222570\Drawing\REPORT\TR19A\TR19A_763.dgn


NOTE:
1. THIS DRAWING TO BE READ IN CONJUNCTION WITH
DRAWING NOS. 60222570/TR19A/FIGURE 5.2.1 TO 5.2.14.

- LEGEND:
- PROJECT BOUNDARY
 - 300m ASSESSMENT AREA BOUNDARY
 - HANG HAU TSUEN CHANNEL AND ITS TRIBUTARIES (HHT)
 - MARINE WATER
 - PONDS
 - TRIBUTARIES OF TIN SHUI WAI MAIN CHANNEL (TSW)
 - WATER QUALITY MONITORING STATIONS FOR THIS STUDY

836500 N

836000 N

DEEP BAY

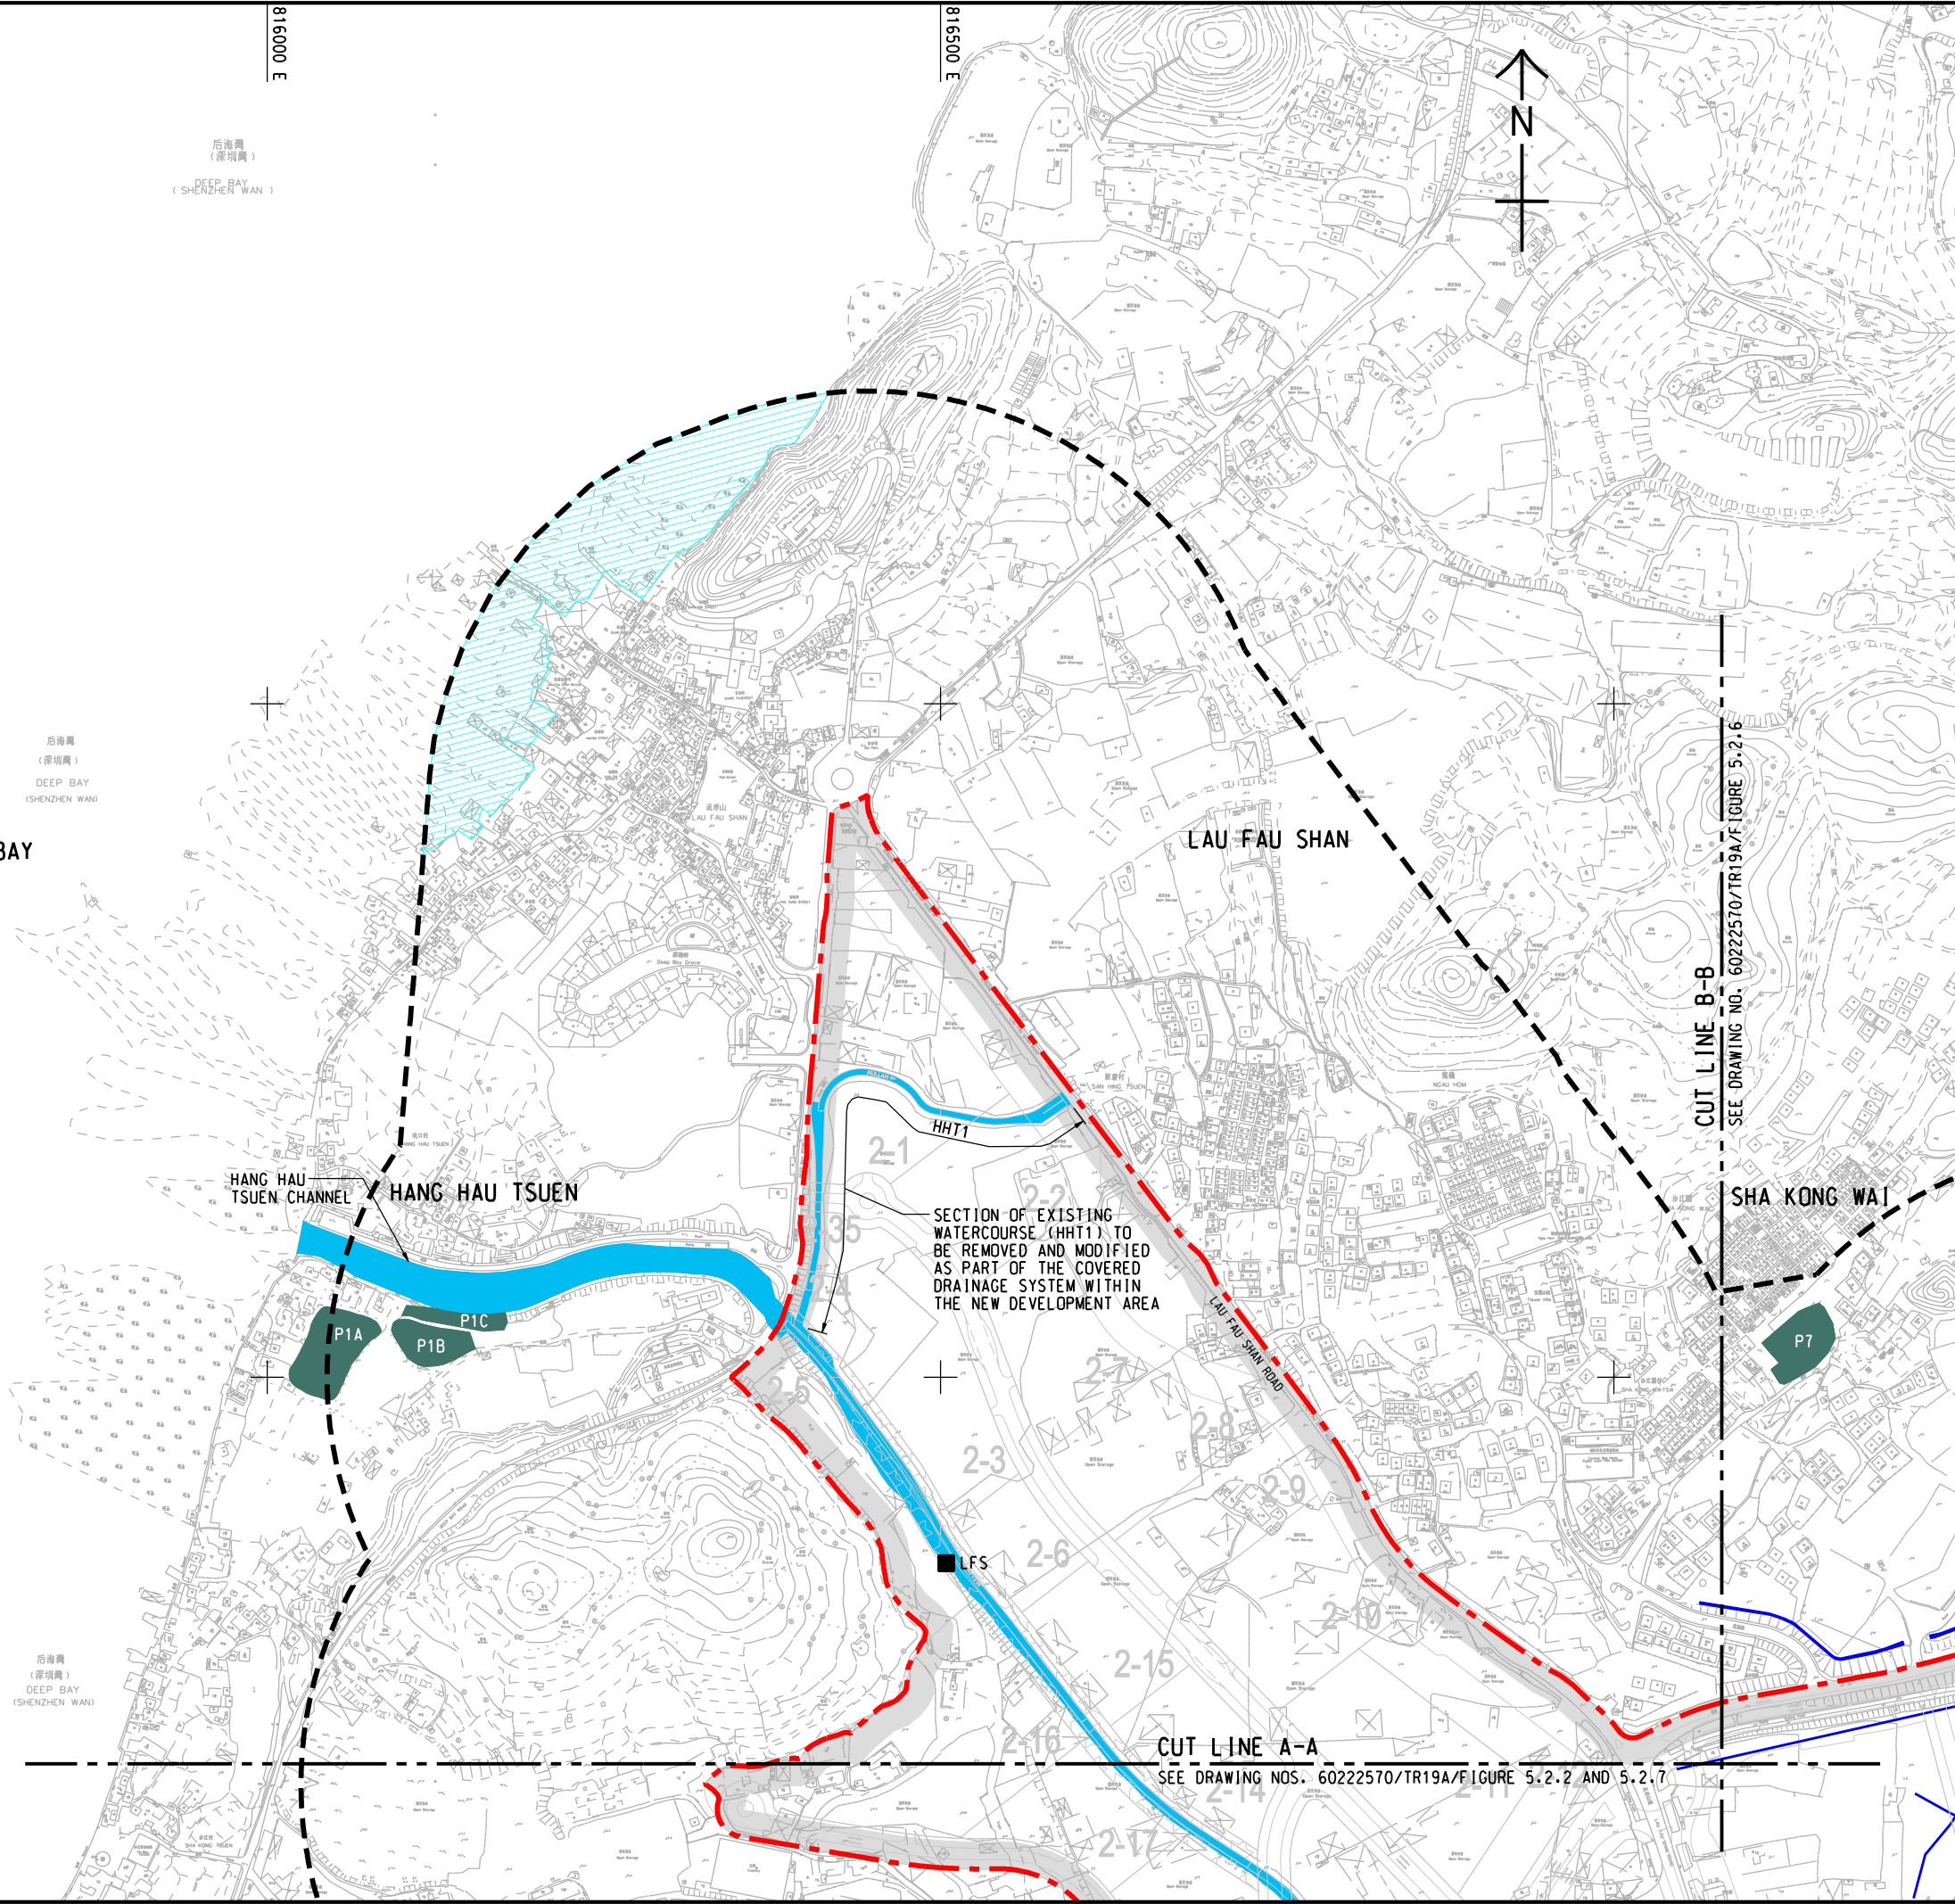

AECOM

PROJECT
項目

HUNG SHUI KIU NEW
DEVELOPMENT AREA
PLANNING AND
ENGINEERING STUDY
- INVESTIGATION

CLIENT
業主



土木工程拓展署
Civil Engineering and
Development Department



規劃署
Planning
Department

CONSULTANT
工程顧問公司

AECOM Asia Company Ltd.
www.aecom.com

SUB-CONSULTANTS
分判工程顧問公司

ISSUE/REVISION
修訂

IR 修訂	DATE 日期	DESCRIPTION 內容摘要	CHK. 校核

STATUS
階段

SCALE
比例


A3 1 : 5000

DIMENSION UNIT
尺寸單位

METRES

KEY PLAN
索引圖

A3 1 : 300000

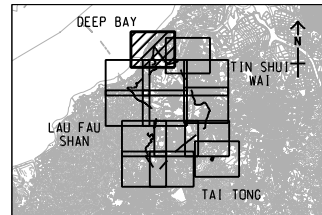

PROJECT NO.
項目編號

60222570

AGREEMENT NO.
協議編號

CE2/2011 (CE)

SHEET TITLE
圖紙名稱

LOCATIONS OF INLAND
WATER BODIES

SHEET NUMBER
圖紙編號

60222570/TR19A/FIGURE 5.2.1


SHEET 1 OF 14

NOTE:

1. THIS DRAWING TO BE READ IN CONJUNCTION WITH
DRAWING NOS. 60222570/TR19A/FIGURE 5.2.1 TO 5.2.14.

LEGEND:

- PROJECT BOUNDARY
- 300m ASSESSMENT AREA BOUNDARY
- PONDS
- TRIBUTARIES OF TIN SHUI WAI MAIN CHANNEL (TSW)
- SMALL WATERCOURSES ALONG DEEP BAY (DB)

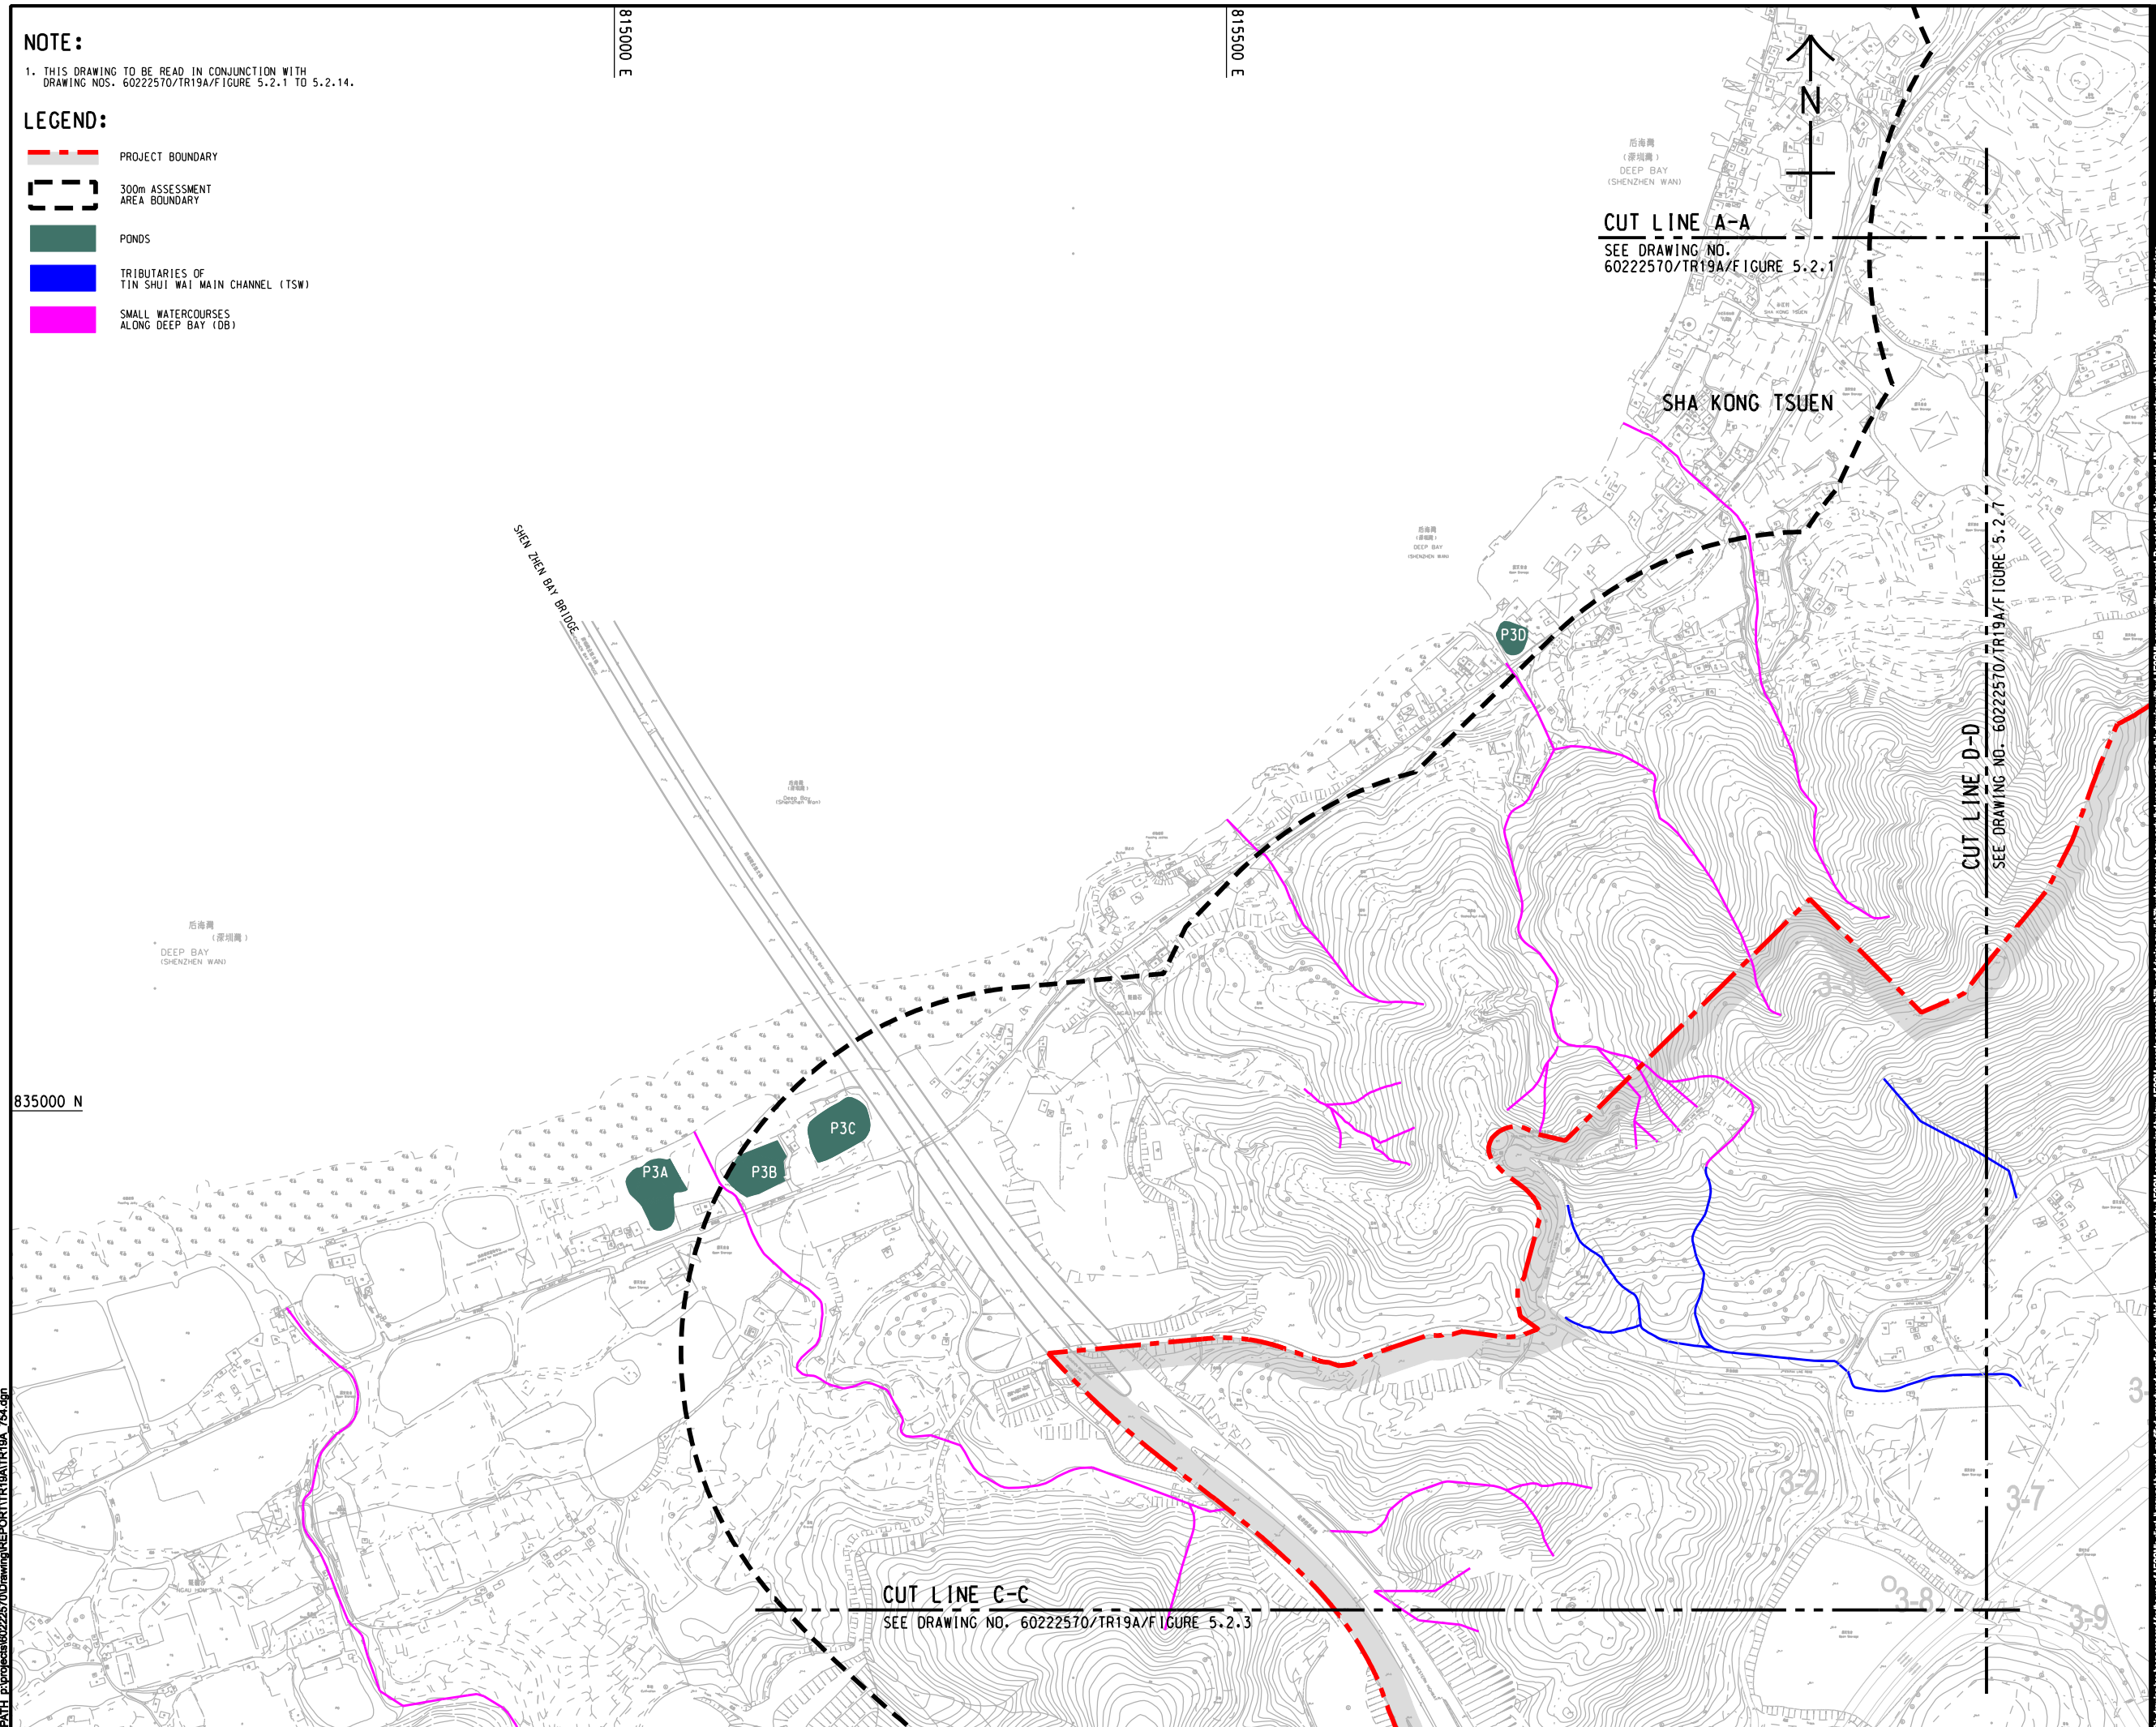

This drawing has been prepared for the use of AECOM's clients. It may not be used, modified, reproduced or relied upon by third parties, except as agreed by AECOM or as required by law. AECOM accepts no responsibility, and denies any liability whatsoever, for any party that uses or relies on this drawing without AECOM's express written consent. All measurements must be obtained from the same dimension.

AECOM

PROJECT
項目

HUNG SHUI KIU NEW DEVELOPMENT AREA PLANNING AND ENGINEERING STUDY - INVESTIGATION

CLIENT
業主



土木工程拓展署
Civil Engineering and
Development Department



規劃署
Planning
Department

CONSULTANT
工程顧問公司

AECOM Asia Company Ltd.
www.aecom.com

SUB-CONSULTANTS
分判工程顧問公司

ISSUE/REVISION
修訂

STATUS
増設


SCALE
比例

A3 1 : 5000

DIMENSION UNIT
尺寸單位

METRES

KEY PLAN A3 1 : 300000
索引圖

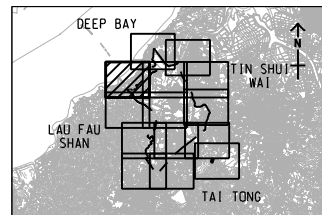PROJECT NO.
項目編號

60222570

AGREEMENT NO.
協議編號

CE2/2011 (CE

SHEET TITLE
圖紙名稱


LOCATIONS OF INLAND WATER BODIES

SHEET 2 OF 14

SHEET NUMBER
圖紙編號

60222570/TR19A/FIGURE 5.2.2

ISO A1 594mm x 841mm
Approved:
Checked:
Designer:
Project Management Initials:
Pld File by: PENGW 2018/06/22
PATH: F:\projects\60222570\Drawing\REPORT\TR19A\TR19A_755.dgn

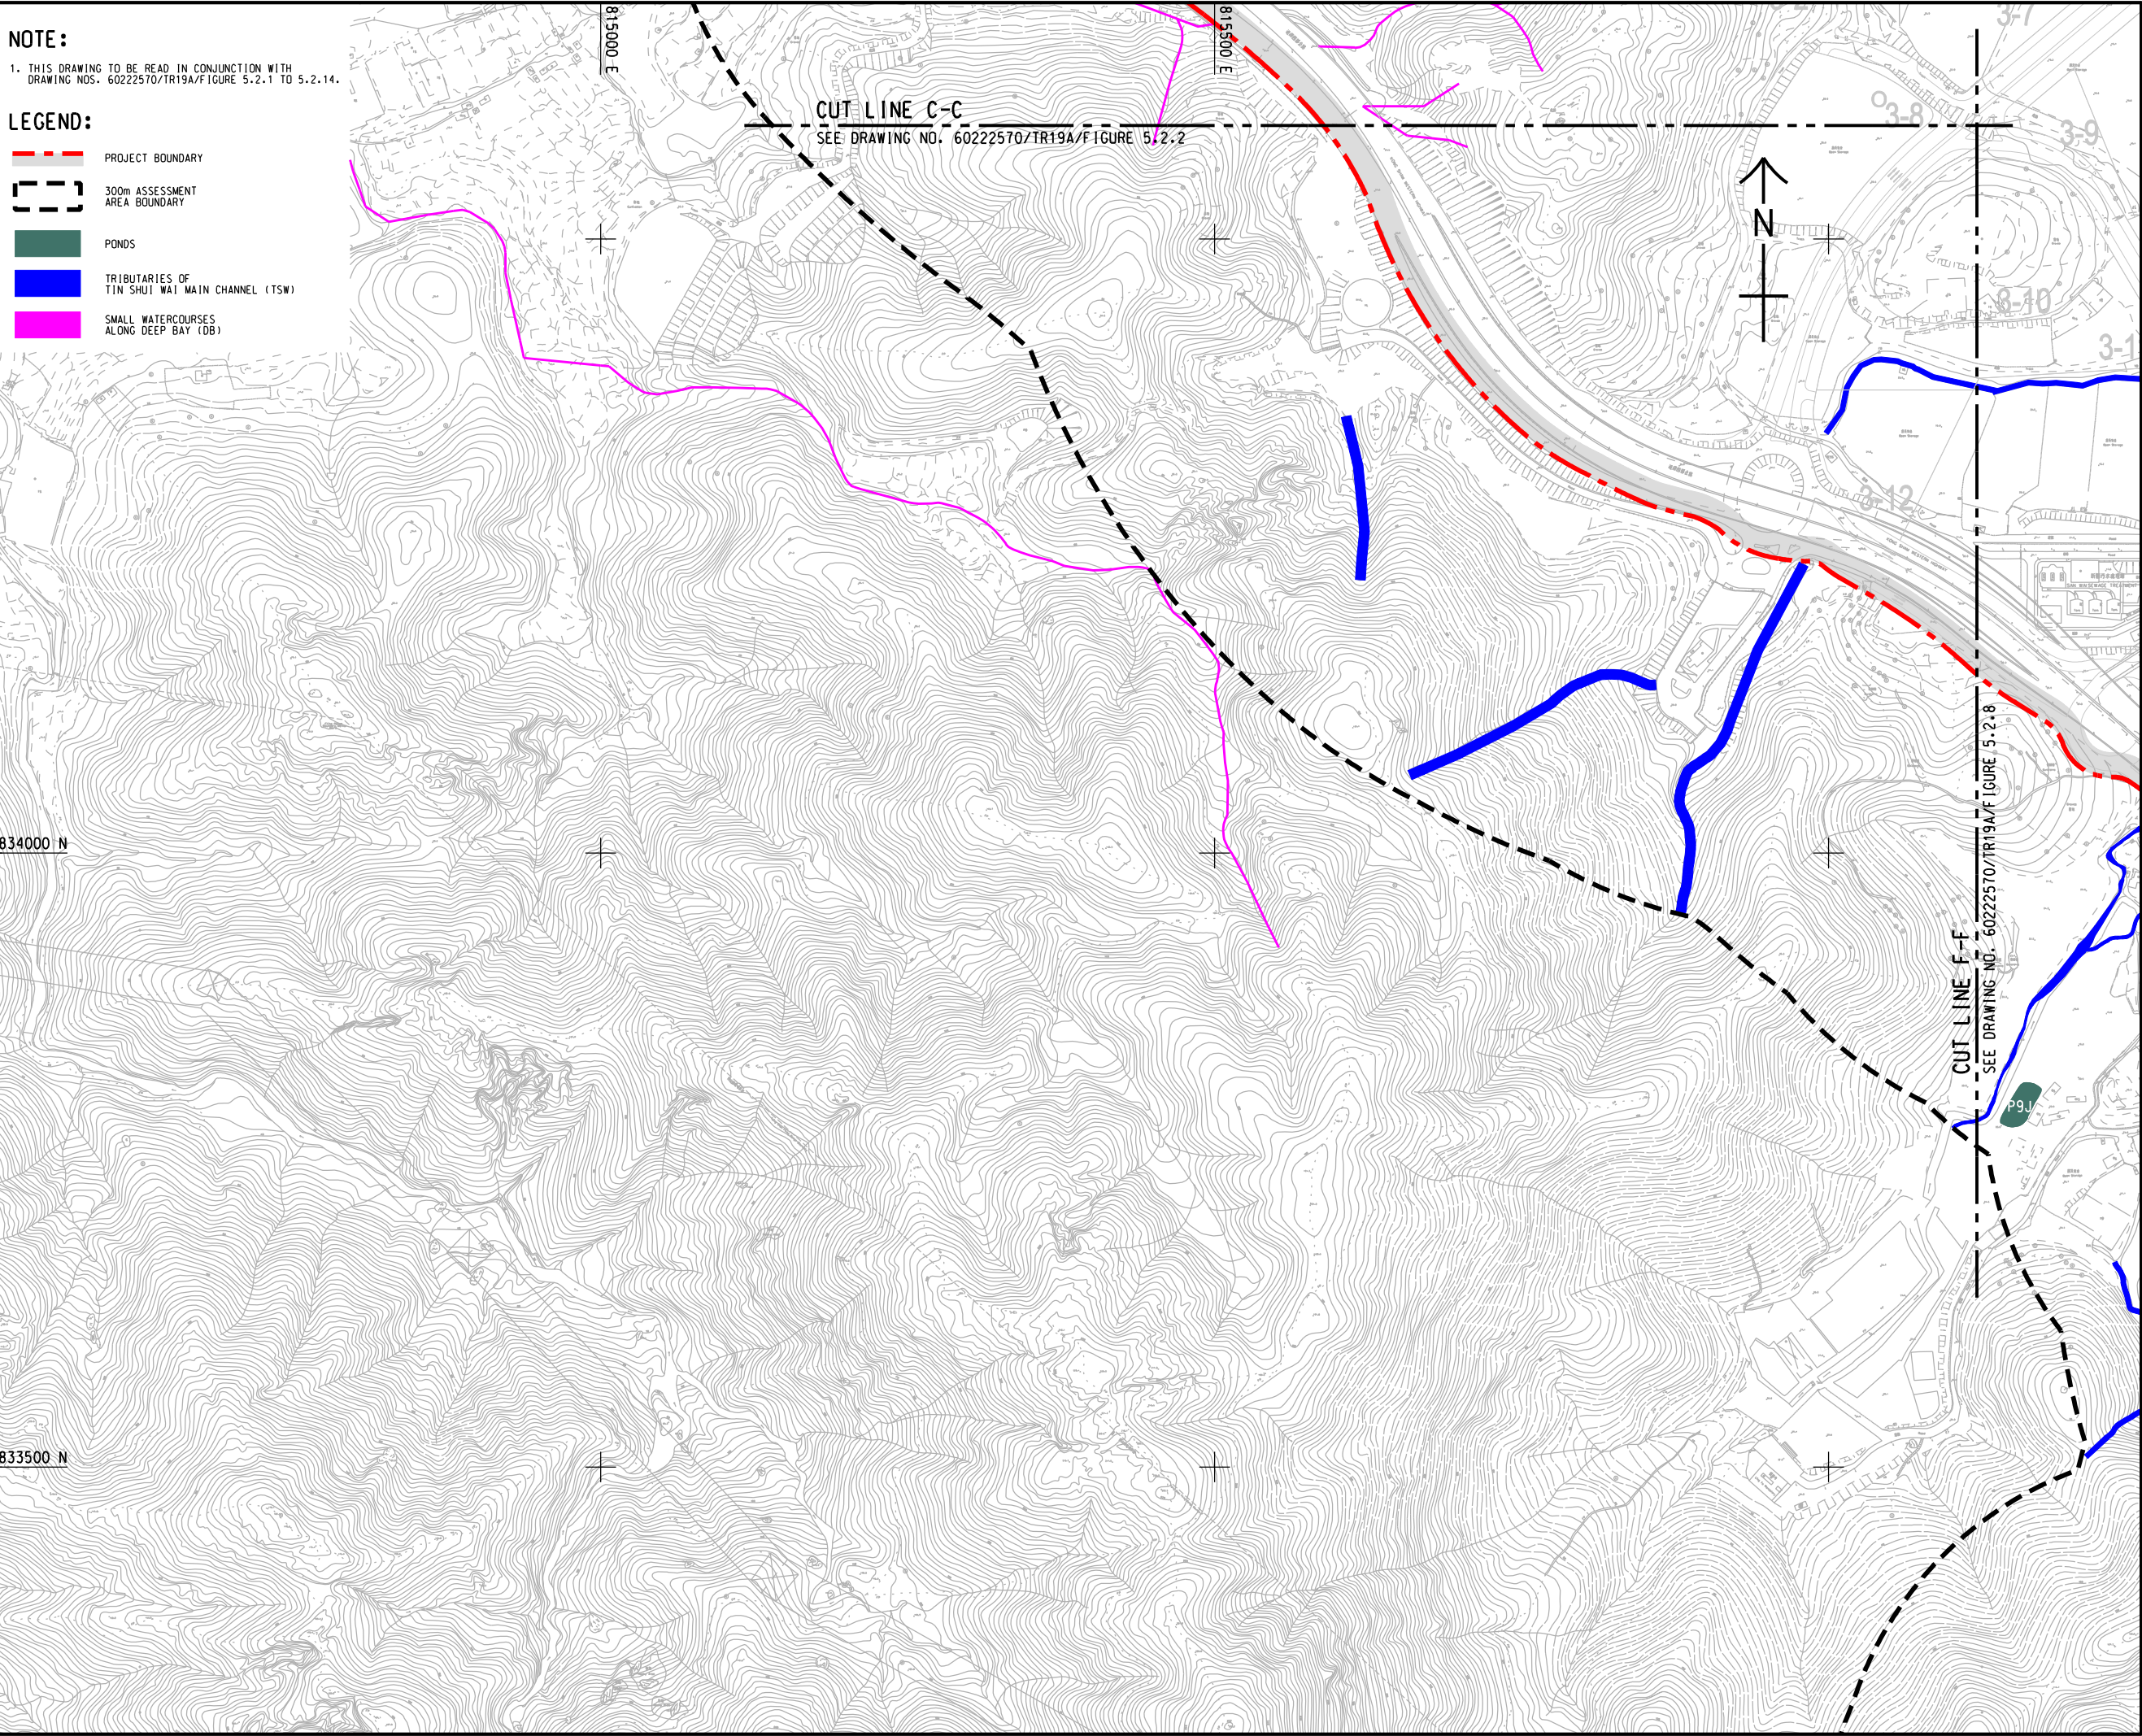

This drawing has been prepared for the use of AECOM's client. It may not be used, modified, reproduced or relied upon by third parties, except as agreed by AECOM or as required by law. AECOM accepts no responsibility, and denies any liability whatsoever, to any party for loss or damage on this drawing without AECOM's express written consent. Do not scale this document. All measurements must be obtained from the stated dimensions.

AECOM

PROJECT
項目

**HUNG SHUI KIU NEW
DEVELOPMENT AREA
PLANNING AND
ENGINEERING STUDY
- INVESTIGATION**

CLIENT
業主



土木工程拓展署
Civil Engineering and
Development Department



規劃署
Planning
Department

CONSULTANT
工程顧問公司

AECOM Asia Company Ltd.
www.aecom.com

SUB-CONSULTANTS
分判工程顧問公司

ISSUE/REVISION
發行

I/R 發行	DATE 日期	DESCRIPTION 內容摘要	CHK. 校核
-----------	------------	---------------------	------------

STATUS
階段

SCALE
比例


A3 1 : 5000

DIMENSION UNIT
尺寸單位

METRES

KEY PLAN
索引圖

A3 1 : 300000

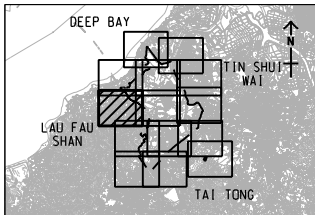

PROJECT NO.
項目編號

60222570

AGREEMENT NO.
協議編號

CE2/2011 (CE)

SHEET TITLE
圖紙名稱

LOCATIONS OF INLAND
WATER BODIES

SHEET NUMBER
圖紙編號


60222570/TR19A/FIGURE 5.2.3

SHEET 3 OF 14

ISO A1 594mm x 841mm
Approved:
Checked:
Designer:
Project Management Initials:
Pld File by: ANH
2016/02/23
PATH: F:\projects\60222570\Drawing\REPORT\TR19A\TR19A_756.dgn

NOTE:
1. THIS DRAWING TO BE READ IN CONJUNCTION WITH
DRAWING NOS. 60222570/TR19A/FIGURE 5.2.1 TO 5.2.14.

LEGEND:
PROJECT BOUNDARY
300m ASSESSMENT
AREA BOUNDARY
TRIBUTARIES OF
TIN SHUI WAI MAIN CHANNEL (TSW)

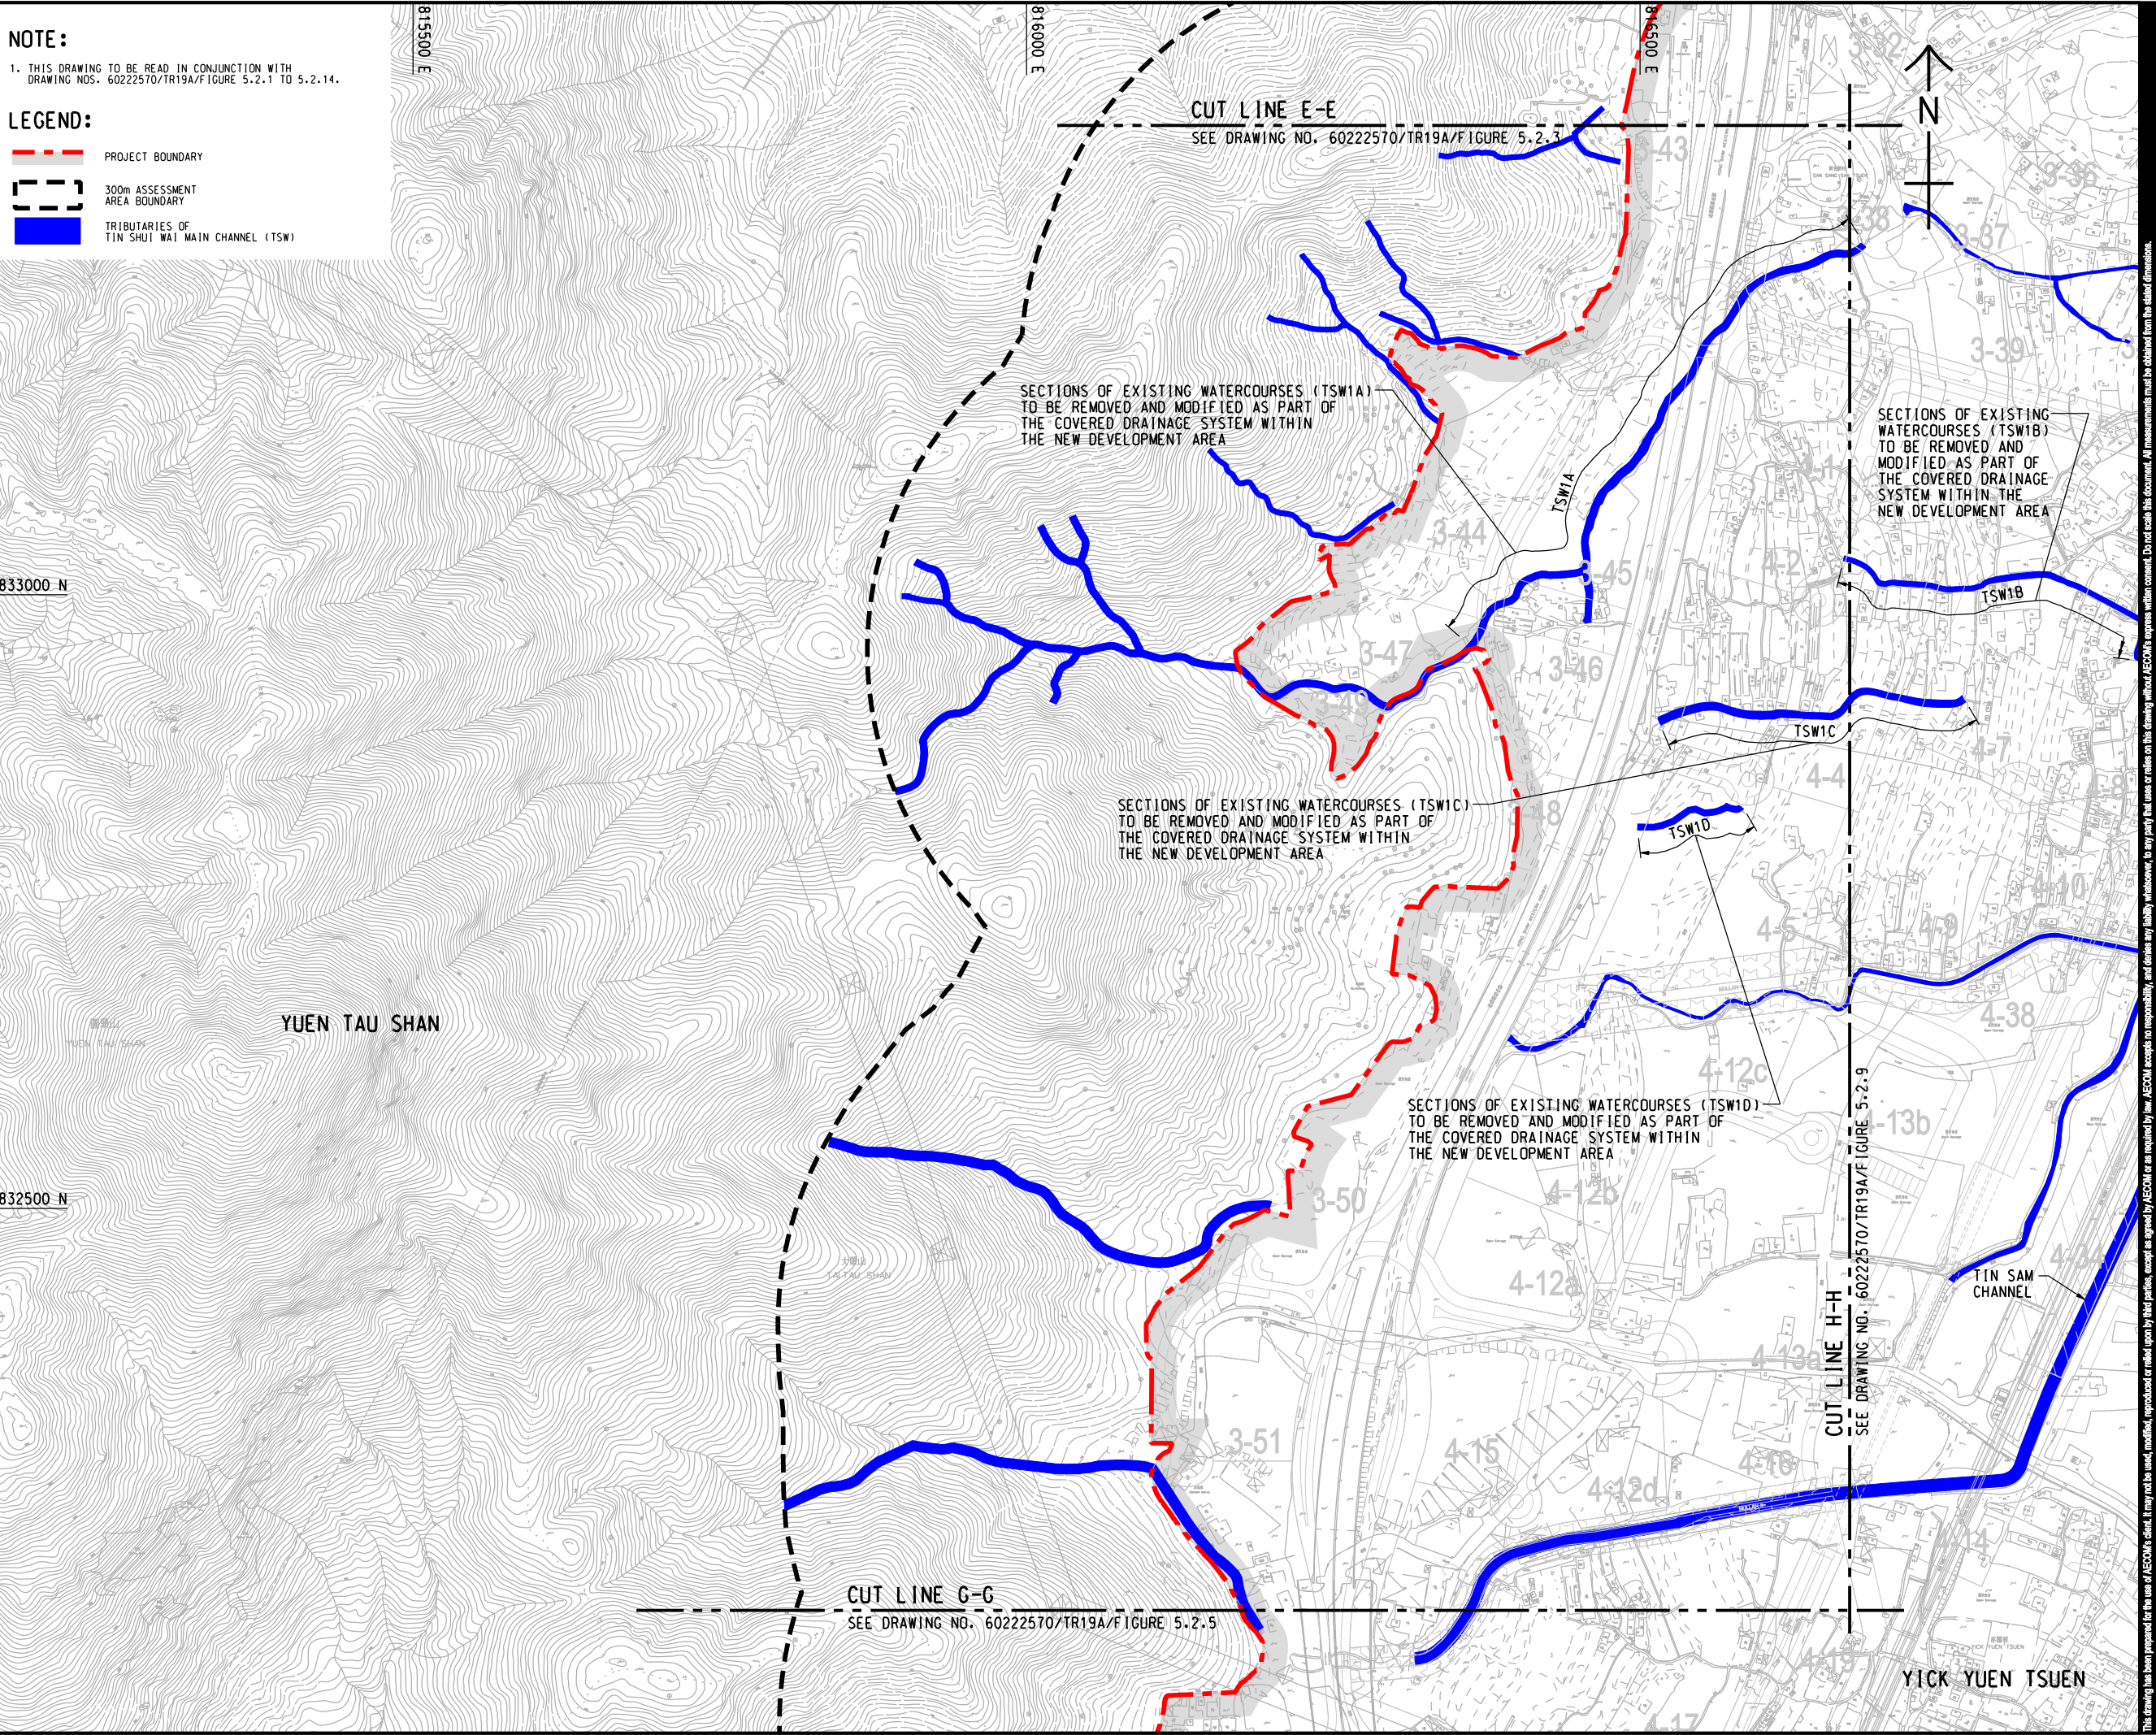

AECOM

PROJECT
項目

**HUNG SHUI KIU NEW
DEVELOPMENT AREA
PLANNING AND
ENGINEERING STUDY
- INVESTIGATION**

CLIENT
業主

CEDD
土木工程拓展署
Civil Engineering and
Development Department

**Planning
Department**

CONSULTANT
工程顧問公司

AECOM Asia Company Ltd.
www.aecom.com

SUB-CONSULTANTS
分判工程顧問公司


ISSUE/REVISION
修訂

IR 修訂	DATE 日期	DESCRIPTION 內容摘要	CHK. 校核

STATUS
階段

SCALE 比例	DIMENSION UNIT 尺寸單位
A3 1 : 5000	METRES

KEY PLAN 索引圖	A3 1 : 300000
-----------------	---------------

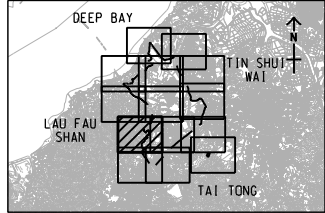


PROJECT NO.
項目編號
60222570

AGREEMENT NO.
協議編號
CE2/2011 (CE)

SHEET TITLE
圖紙名稱
LOCATIONS OF INLAND
WATER BODIES

SHEET NUMBER
圖紙編號
60222570/TR19A/FIGURE 5.2.4

Pld File by: PENGW 2016/02/22
PATH: F:\projects\60222570\Drawing\REPORT\TR19A\TR19A_757.dgn

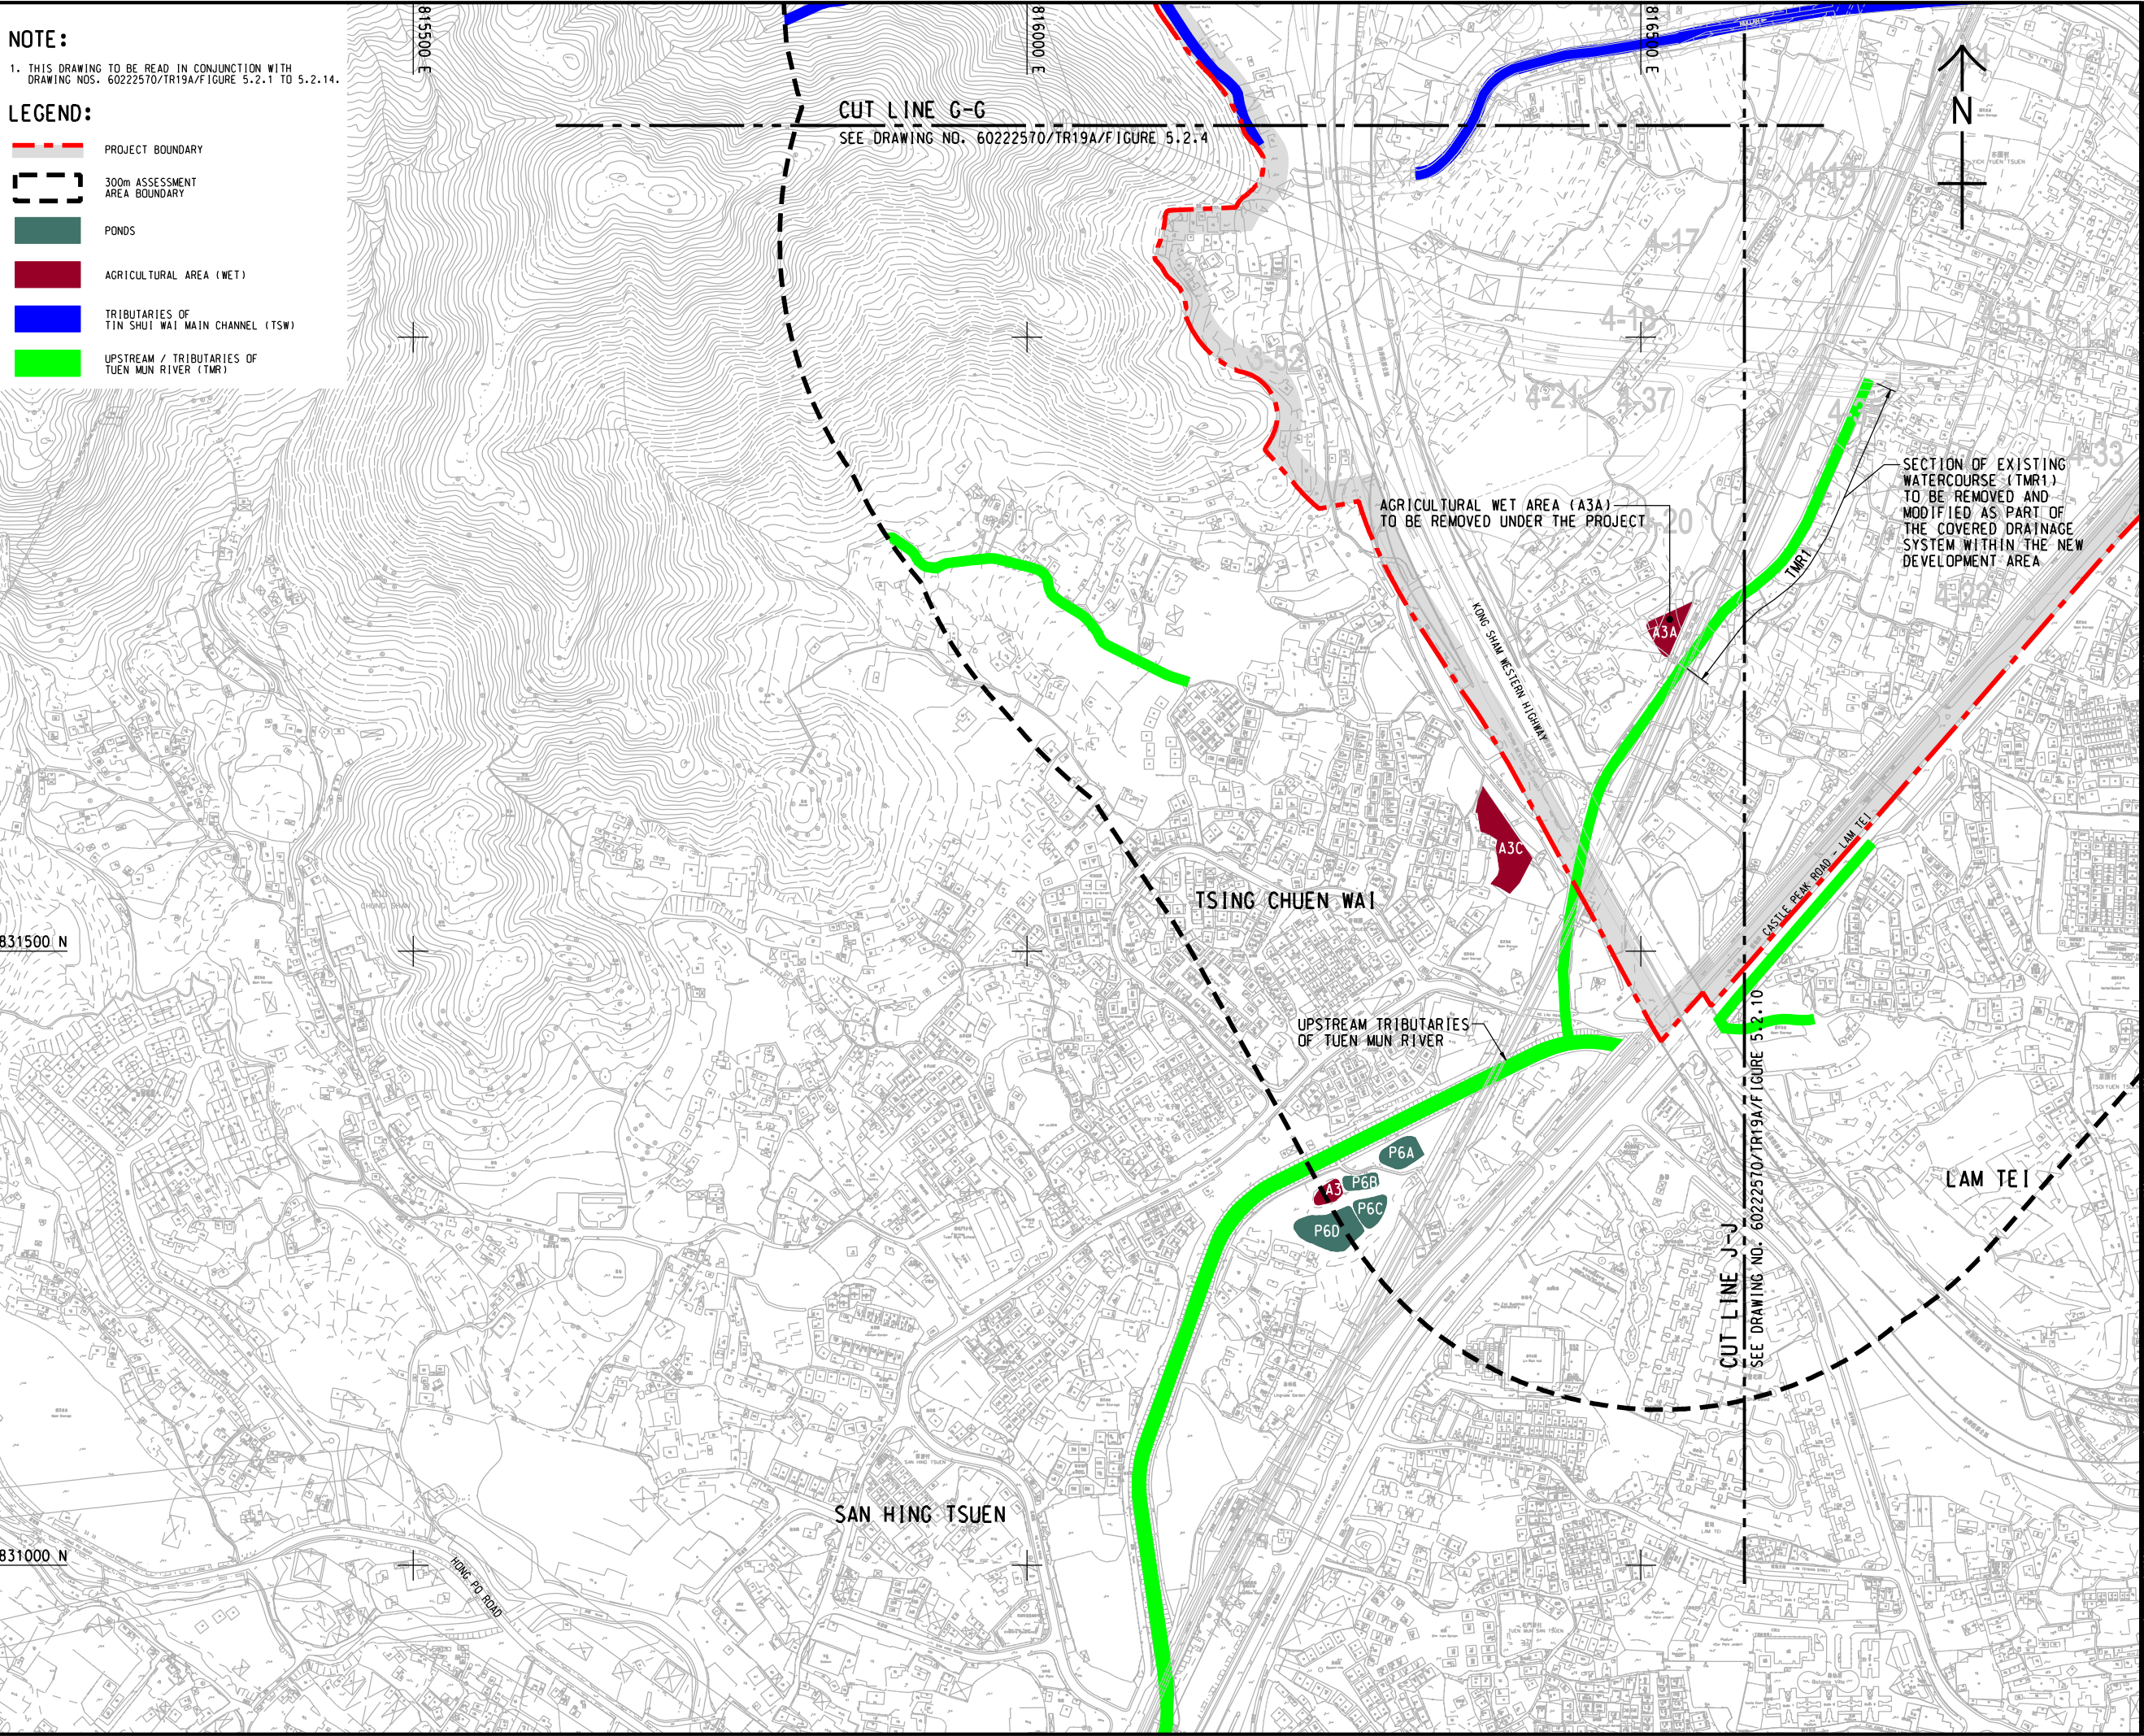

NOTE:
1. THIS DRAWING TO BE READ IN CONJUNCTION WITH
DRAWING NOS. 60222570/TR19A/FIGURE 5.2.1 TO 5.2.14.

LEGEND:

- PROJECT BOUNDARY
- 300m ASSESSMENT AREA BOUNDARY
- PONDS
- AGRICULTURAL AREA (WET)
- TRIBUTARIES OF TIN SHUI WAI MAIN CHANNEL (TSW)
- UPSTREAM / TRIBUTARIES OF TUEN MUN RIVER (TMR)

AECOM

PROJECT
項目

HUNG SHUI KIU NEW DEVELOPMENT AREA PLANNING AND ENGINEERING STUDY - INVESTIGATION

CLIENT
業主

CEDD
土木工程拓展署
Civil Engineering and Development Department

規劃署
Planning Department


CONSULTANT
工程顧問公司

AECOM Asia Company Ltd.
www.aecom.com

SUB-CONSULTANTS
分判工程顧問公司

ISSUE/REVISION				
修訂				
I/R	DATE	DESCRIPTION	CHK.	
修訂	日期	內容摘要	校核	
STATUS				
階段				

SCALE 比例	DIMENSION UNIT 尺寸單位
A3 1 : 5000	METRES
KEY PLAN 索引圖	A3 1 : 300000

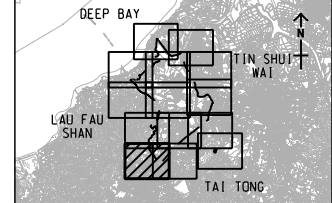

PROJECT NO.
項目編號

60222570

AGREEMENT NO.
協議編號

CE2/2011 (CE)

SHEET TITLE
圖紙名稱


LOCATIONS OF INLAND WATER BODIES

SHEET NUMBER
圖紙編號

60222570/TR19A/FIGURE 5.2.5

SHEET 5 OF 14

ISO A1 594mm x 841mm
Approved:
Checked:
Designer:
Project Management Initials:
Pld File by: PENGW 2018/02/22
PATH E:\projects\60222570\DRAWING\REPORT\TR19A\TR19A_758.dgn

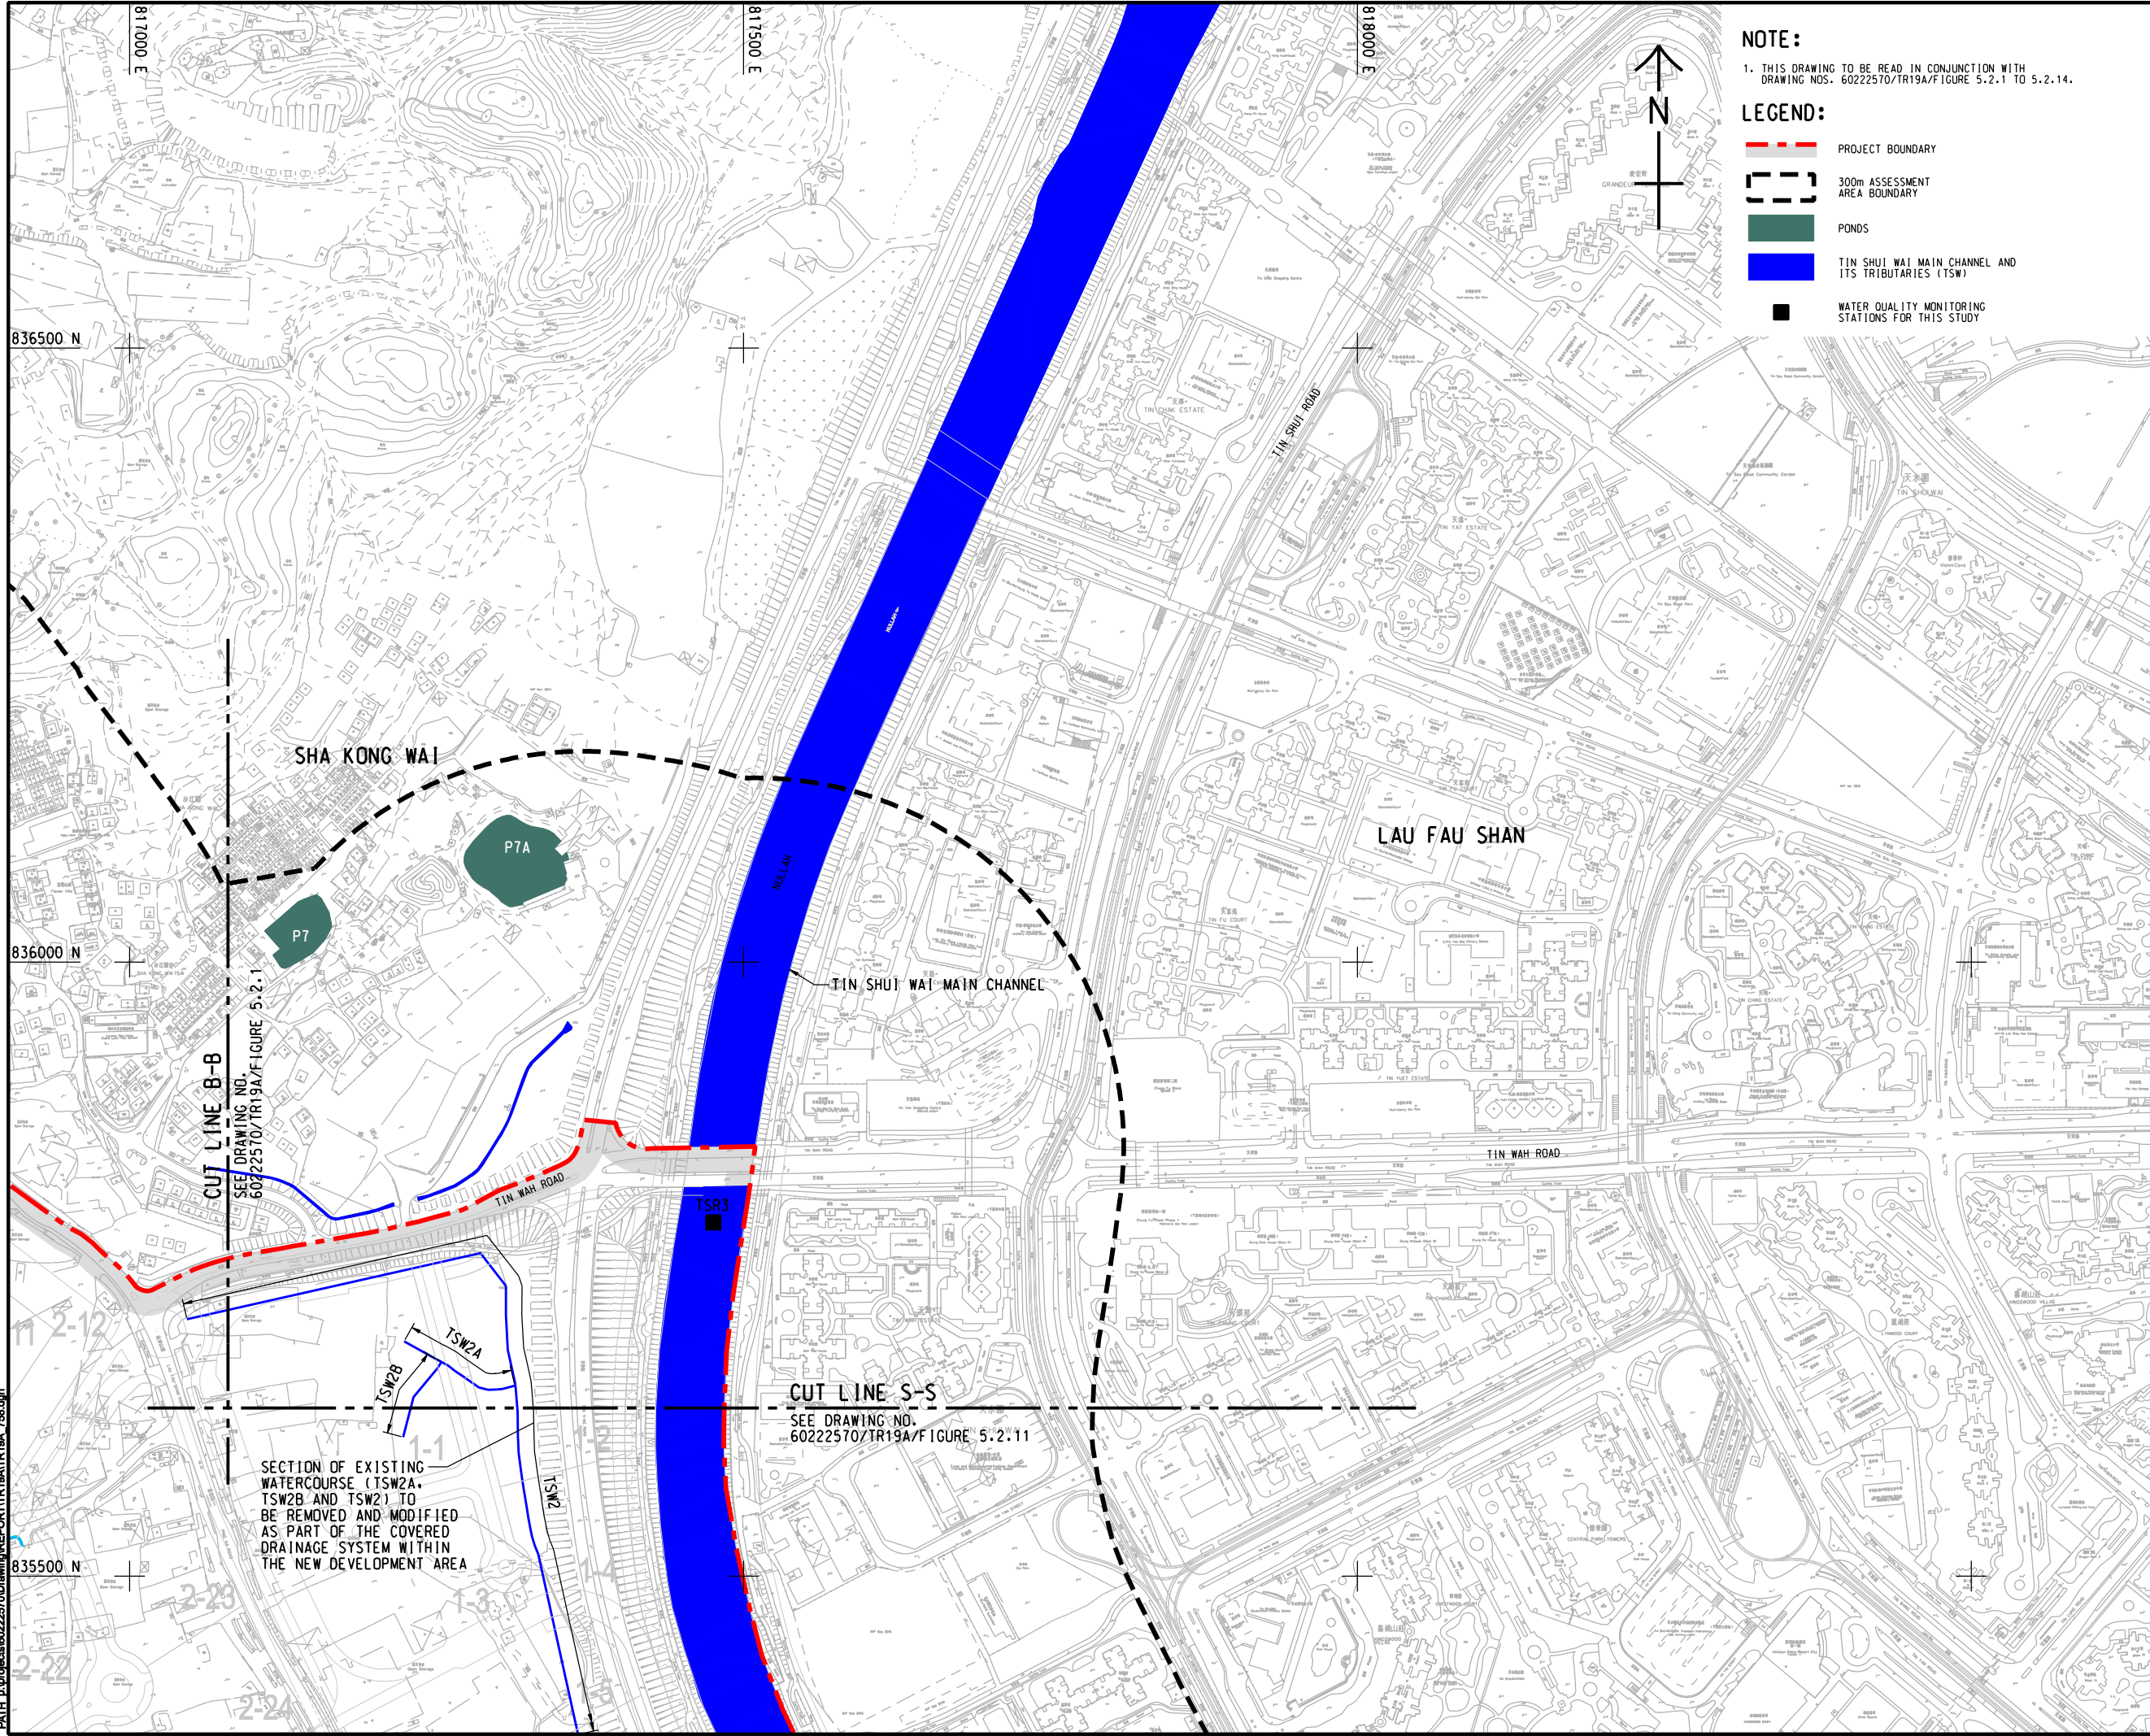

NOTE:
1. THIS DRAWING TO BE READ IN CONJUNCTION WITH
DRAWING NOS. 60222570/TR19A/FIGURE 5.2.1 TO 5.2.14.

- LEGEND:
- PROJECT BOUNDARY
 - 300m ASSESSMENT AREA BOUNDARY
 - PONDS
 - TIN SHUI WAI MAIN CHANNEL AND ITS TRIBUTARIES (TSW)
 - WATER QUALITY MONITORING STATIONS FOR THIS STUDY

AECOM

PROJECT
項目

HUNG SHUI KIU NEW DEVELOPMENT AREA PLANNING AND ENGINEERING STUDY - INVESTIGATION

CLIENT
業主

CEDD
土木工程拓展署
Civil Engineering and Development Department

Planning Department
規劃署


CONSULTANT
工程顧問公司

AECOM Asia Company Ltd.
www.aecom.com

SUB-CONSULTANTS
分判工程顧問公司

ISSUE/REVISION 修訂			
I/R 修訂	DATE 日期	DESCRIPTION 內容摘要	CHK. 校核
STATUS 階段			

SCALE 比例	DIMENSION UNIT 尺寸單位
A3 1 : 5000	METRES
KEY PLAN 索引圖	A3 1 : 300000

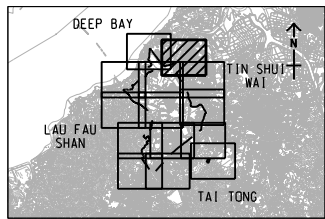

PROJECT NO.
項目編號

60222570

AGREEMENT NO.
協議編號

CE2/2011 (CE)

SHEET TITLE
圖紙名稱


LOCATIONS OF INLAND WATER BODIES

SHEET NUMBER
圖紙編號

60222570/TR19A/FIGURE 5.2.6

SHEET 6 OF 14

ISO A1 594mm x 841mm
Approved:
Checked:
Designer:
Project Management Initials:
Pld File by: PENGW 2018/02/22
PATH: E:\projects\60222570\Drawing\REPORT\TR19A\TR19A_758.dgn

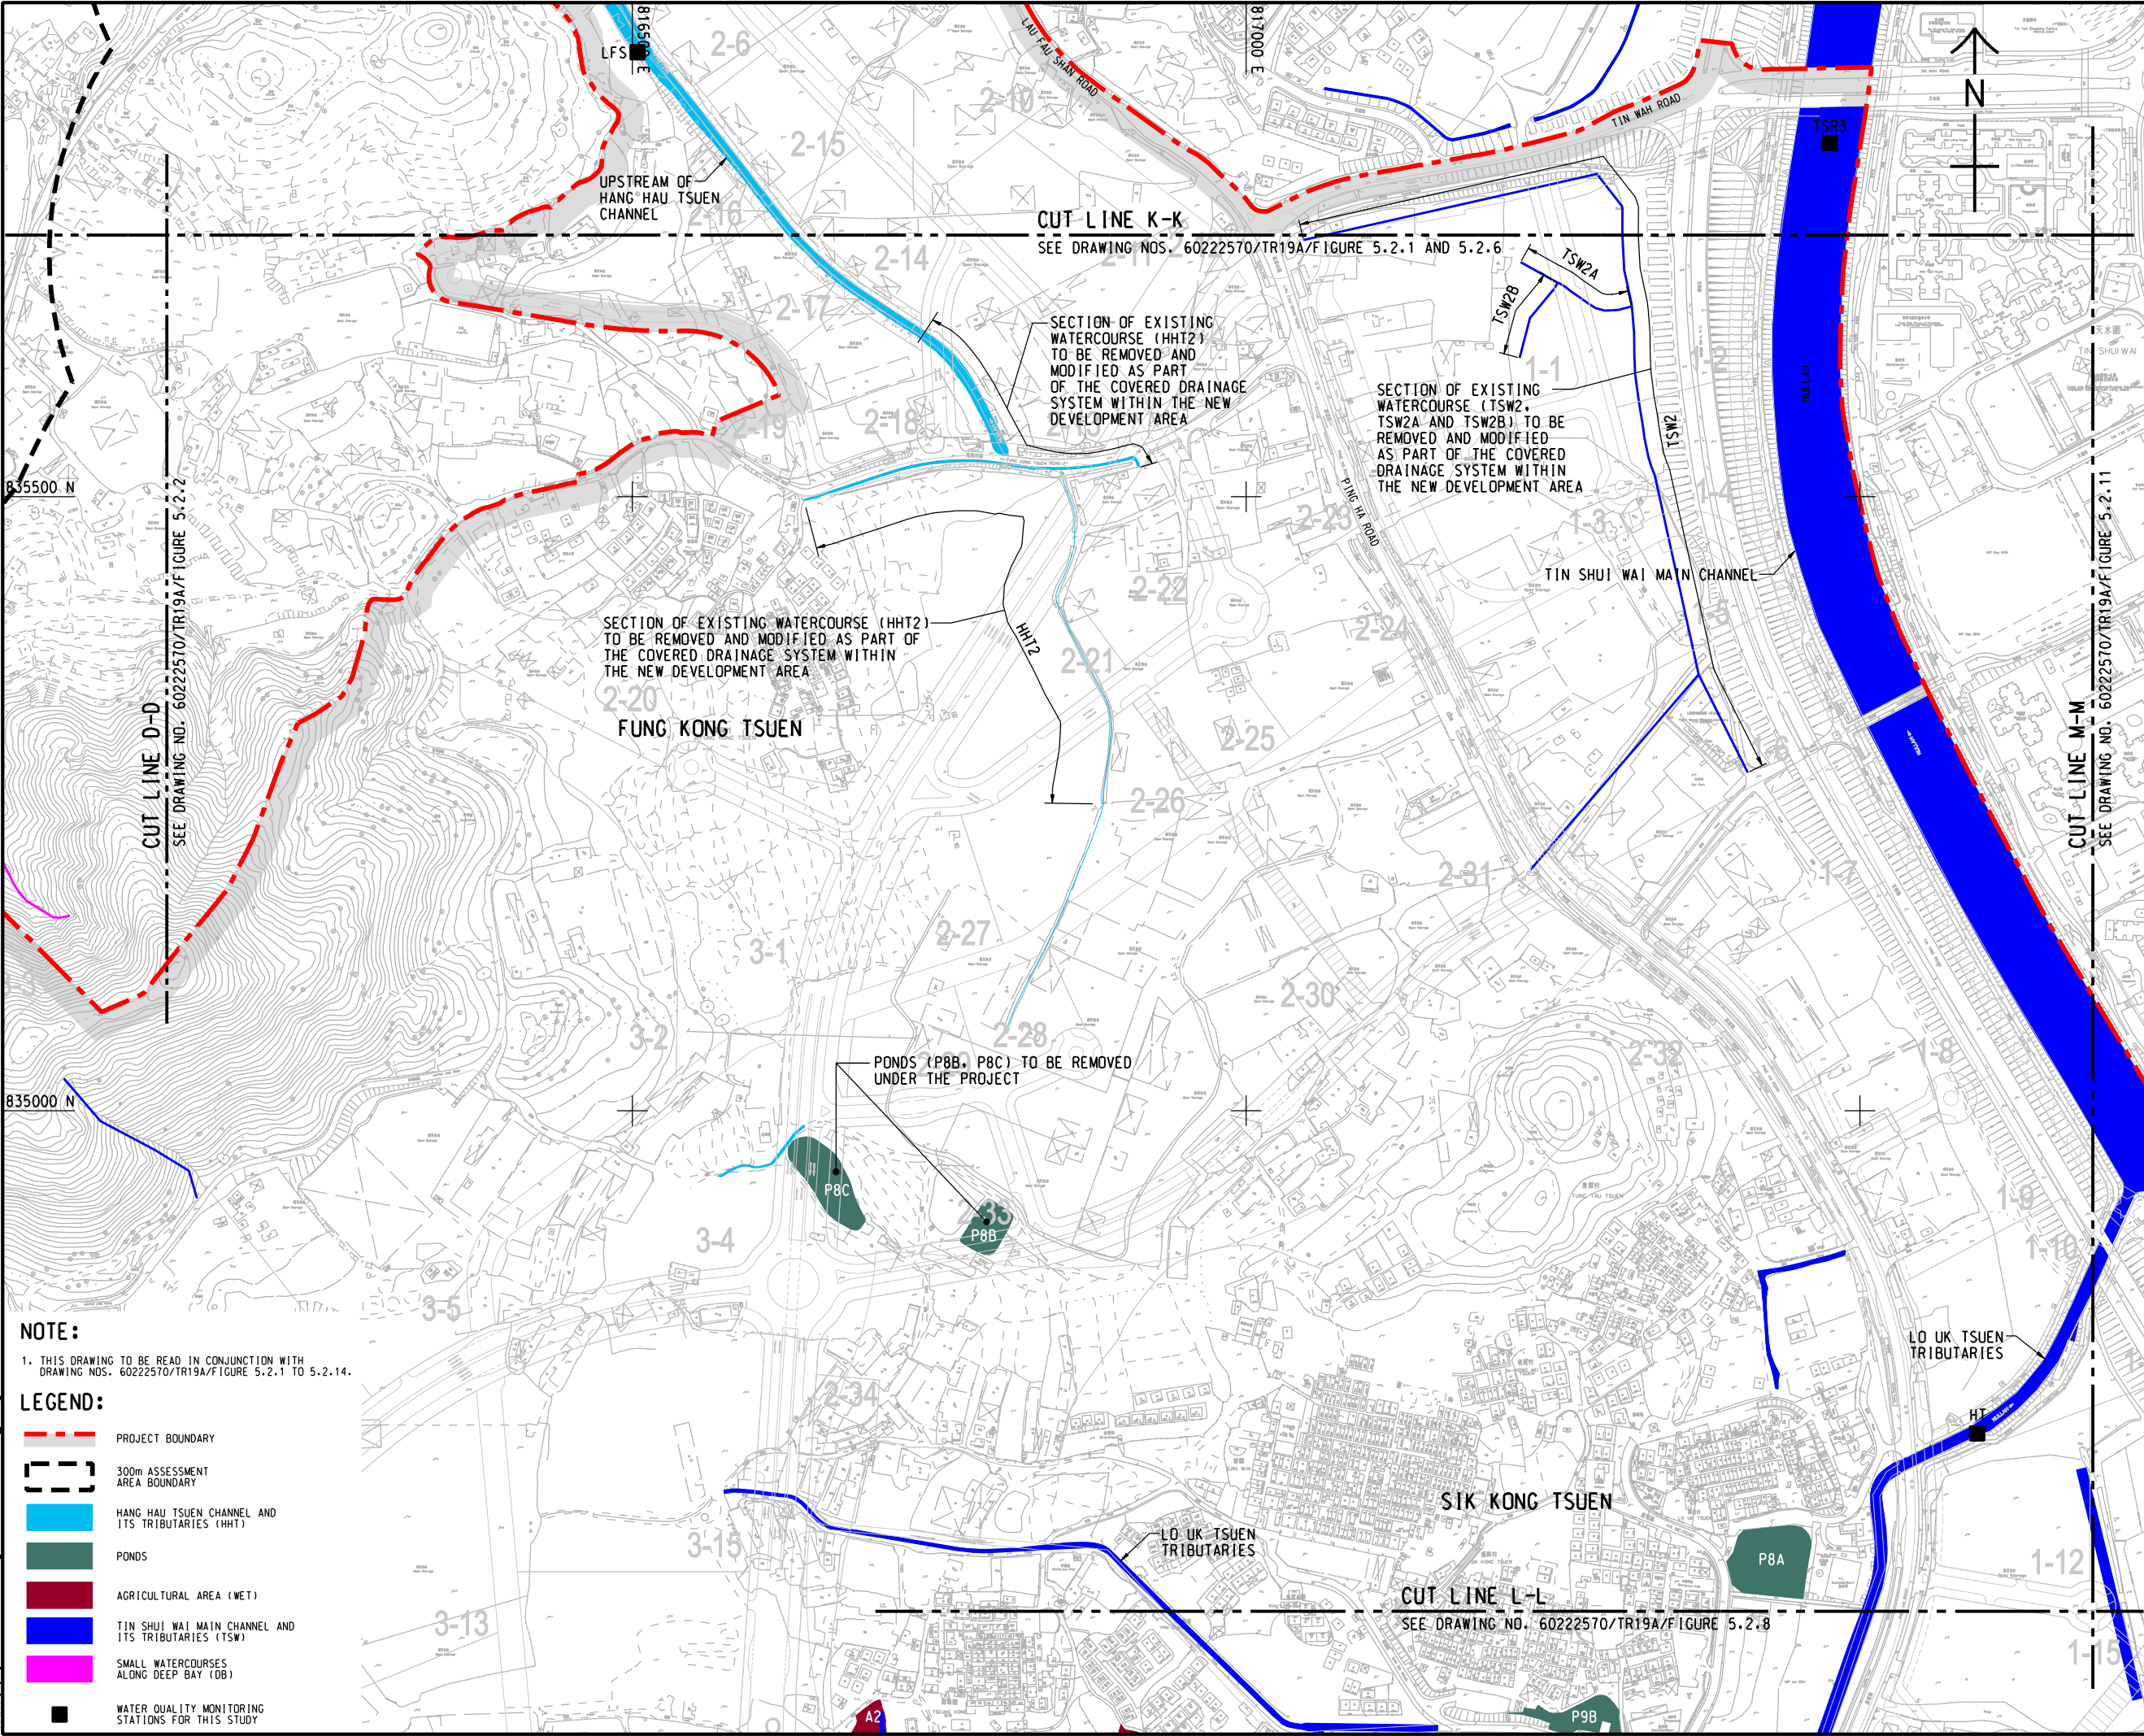


NOTE:
1. THIS DRAWING TO BE READ IN CONJUNCTION WITH
DRAWING NOS. 60222570/TR19A/FIGURE 5.2.1 TO 5.2.14.

- LEGEND:**
- PROJECT BOUNDARY
 - 300m ASSESSMENT AREA BOUNDARY
 - HANG HAU TSUEN CHANNEL AND ITS TRIBUTARIES (HHT)
 - PONDS
 - AGRICULTURAL AREA (WET)
 - TIN SHUI WAI MAIN CHANNEL AND ITS TRIBUTARIES (TSW)
 - SMALL WATERCOURSES ALONG DEEP BAY (DB)
 - WATER QUALITY MONITORING STATIONS FOR THIS STUDY



PROJECT
項目
HUNG SHUI KIU NEW DEVELOPMENT AREA PLANNING AND ENGINEERING STUDY - INVESTIGATION

CLIENT
業主

土木工程拓展署
Civil Engineering and Development Department

規劃署
Planning Department


CONSULTANT
工程顧問公司
AECOM Asia Company Ltd.
www.aecom.com

SUB-CONSULTANTS
分判工程顧問公司

ISSUE/REVISION 修訂			
I/R 修訂	DATE 日期	DESCRIPTION 內容摘要	CHK. 校核

STATUS 階段	

SCALE
比例
A3 1 : 5000
A3 1 : 30000
KEY PLAN
索引圖

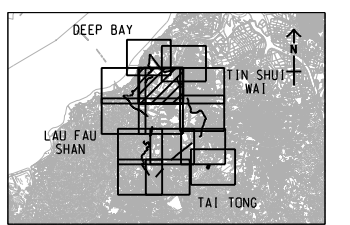


PROJECT NO.
項目編號
60222570
AGREEMENT NO.
協議編號
CE2/2011 (CE)
SHEET TITLE
圖紙名稱
LOCATIONS OF INLAND WATER BODIES
SHEET NUMBER
圖紙編號
60222570/TR19A/FIGURE 5.2.7
SHEET 7 OF 14



Pld File by: ANHL 2016/02/23
PATH: F:\projects\60222570\Drawing\REPORT\TR19A\TR19A_781.dgn

ISO A1 594mm x 841mm
Approved:
Checked:
Designer:
Project Management Initials:

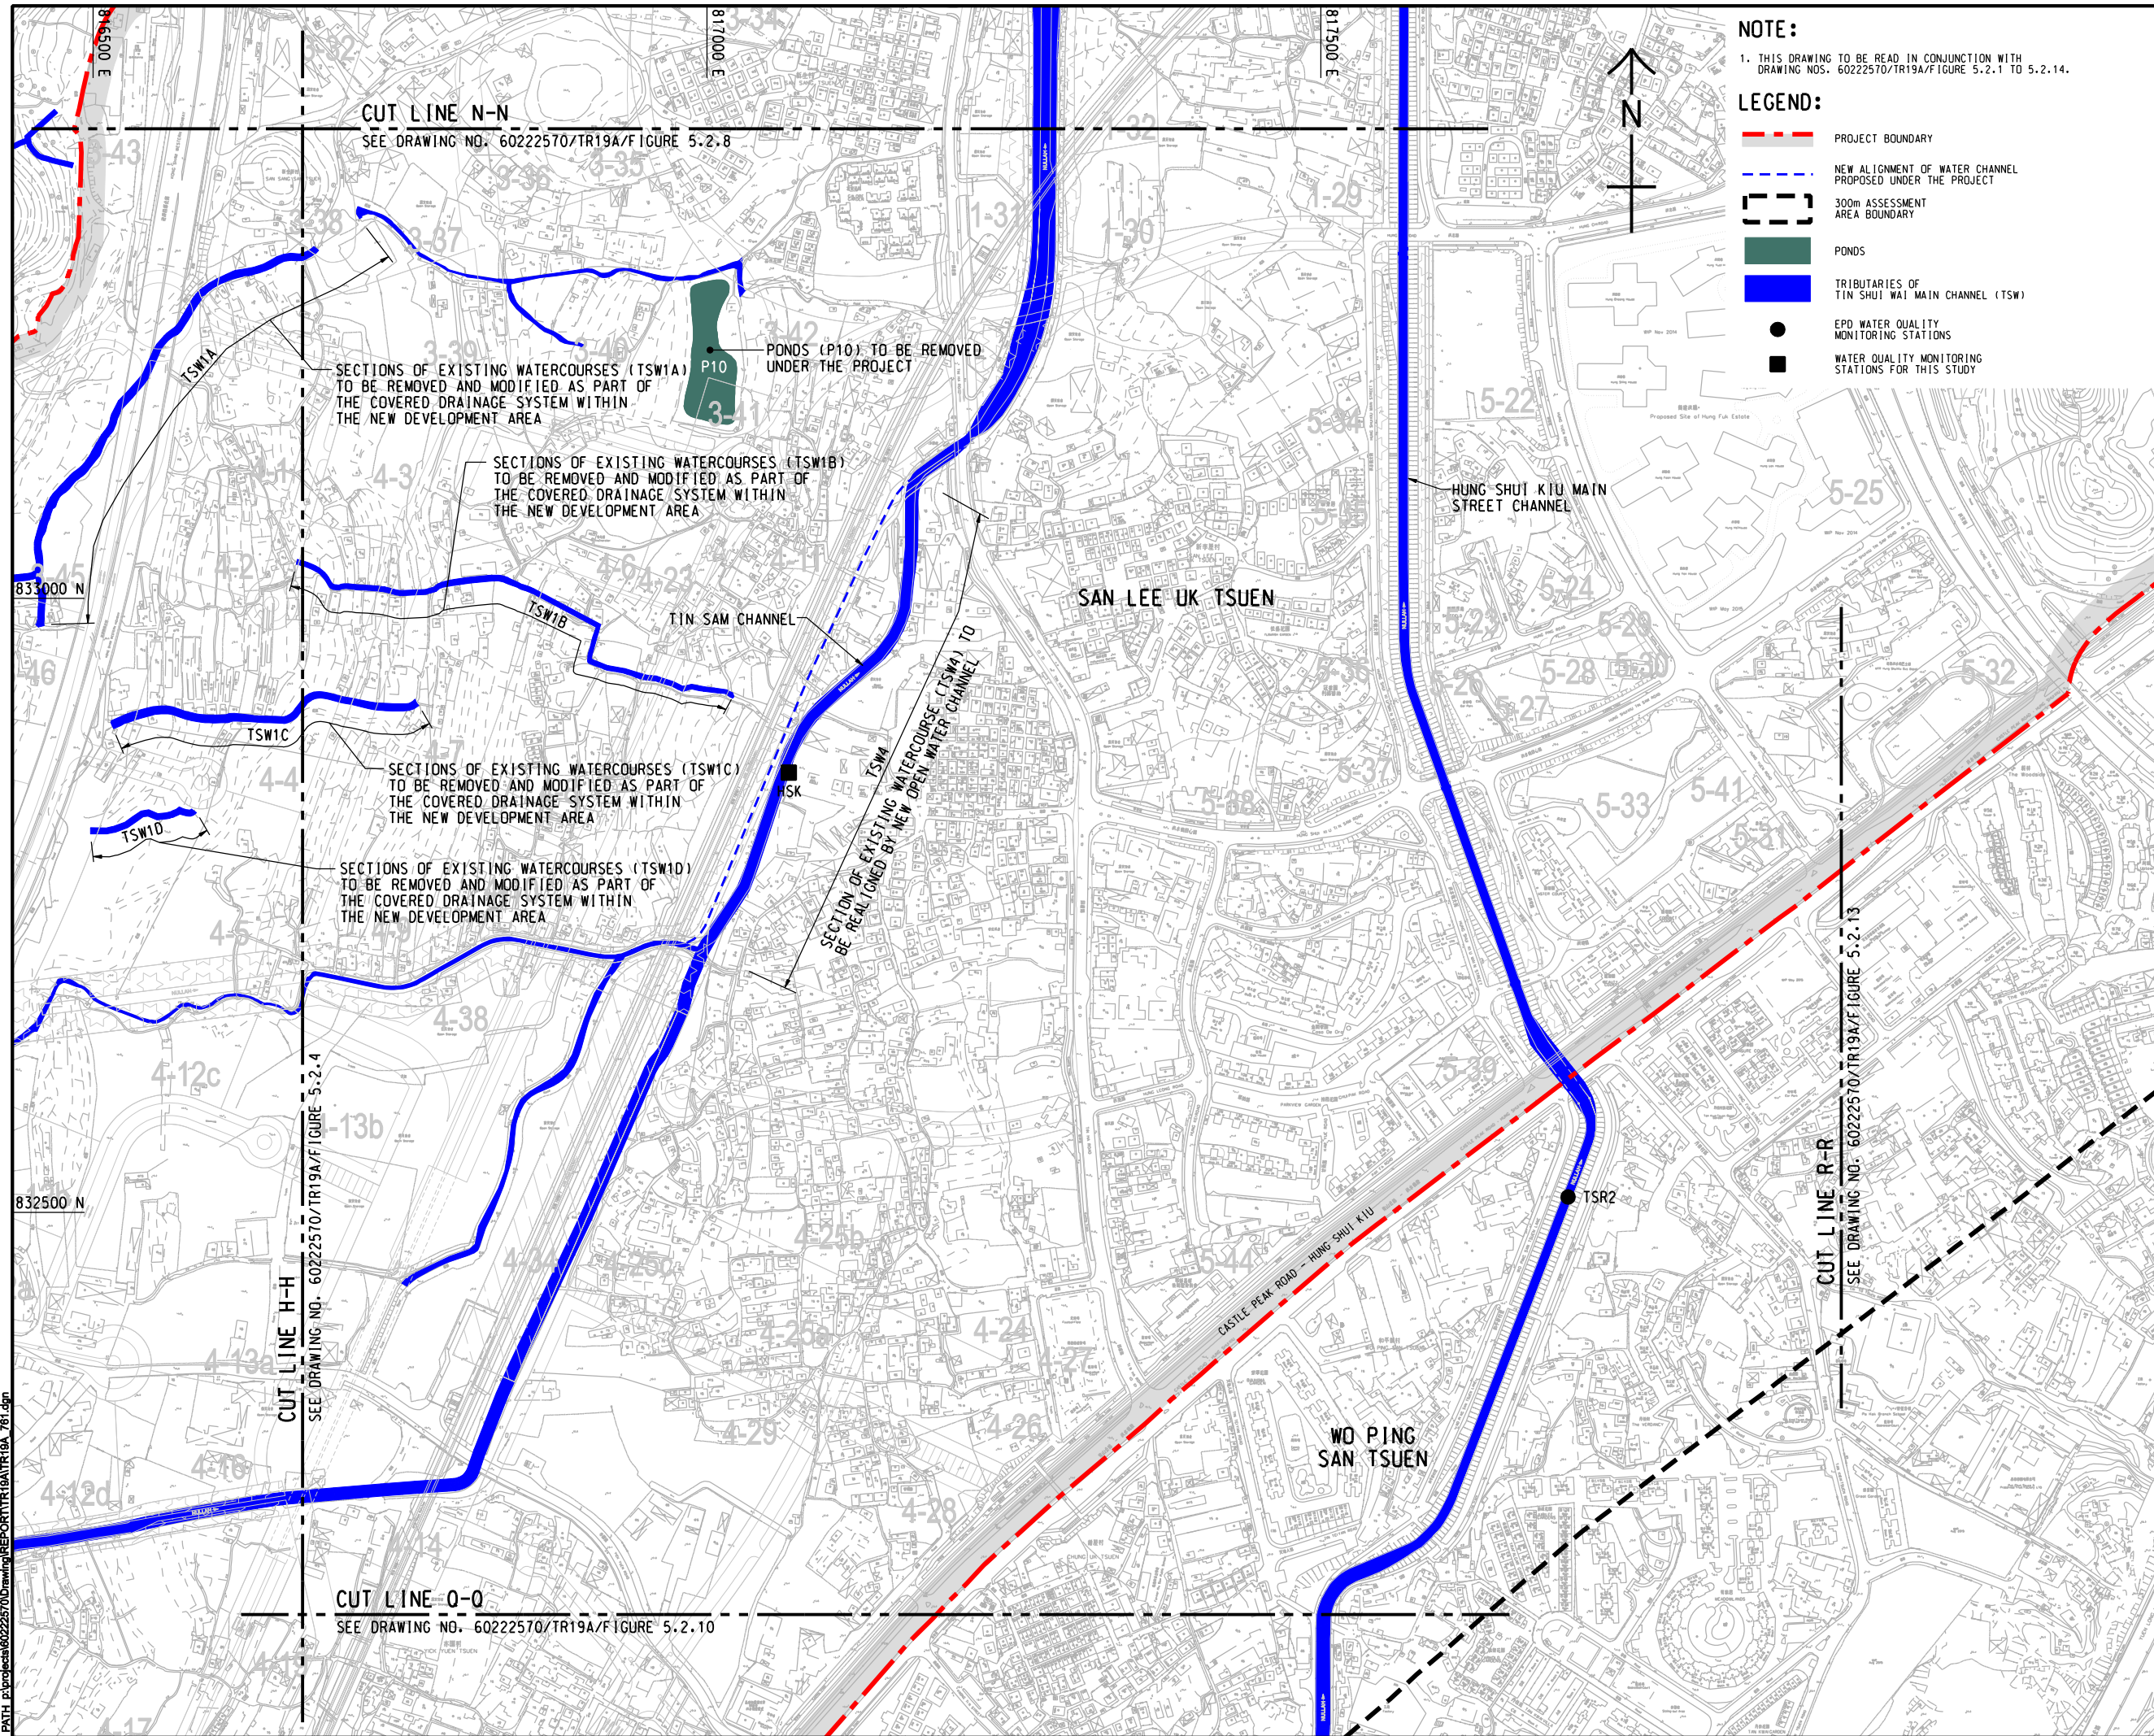

- NOTE:
1. THIS DRAWING TO BE READ IN CONJUNCTION WITH
DRAWING NOS. 60222570/TR19A/FIGURE 5.2.1 TO 5.2.14.
- LEGEND:
- PROJECT BOUNDARY
 - NEW ALIGNMENT OF WATER CHANNEL
PROPOSED UNDER THE PROJECT
 - 300m ASSESSMENT
AREA BOUNDARY
 - PONDS
 - TRIBUTARIES OF
TIN SHUI WAI MAIN CHANNEL (TSW)
 - EPD WATER QUALITY
MONITORING STATIONS
 - WATER QUALITY MONITORING
STATIONS FOR THIS STUDY

AECOM

PROJECT
項目

**HUNG SHUI KIU NEW
DEVELOPMENT AREA
PLANNING AND
ENGINEERING STUDY
- INVESTIGATION**

CLIENT
業主

CEDD
土木工程拓展署
Civil Engineering and
Development Department

**Planning
Department**

CONSULTANT
顧問公司


AECOM Asia Company Ltd.
www.aecom.com

SUB-CONSULTANTS
分判工程顧問公司

ISSUE/REVISION 問題/修訂				
IR 項目	DATE 日期	DESCRIPTION 內容摘要	CHK. 校核	

STATUS
狀態

SCALE 比例	DIMENSION UNIT 尺寸單位
A3 1 : 5000	METRES
KEY PLAN 索引圖	A3 1 : 300000

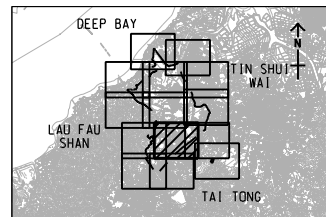

PROJECT NO.
項目編號

60222570

AGREEMENT NO.
協議編號

CE2/2011 (CE)

SHEET TITLE
圖紙名稱

LOCATIONS OF INLAND
WATER BODIES

SHEET NUMBER
圖紙編號

60222570/TR19A/FIGURE 5.2.9

This drawing has been prepared for the use of AECOM's client. It may not be used, modified, reproduced or relied upon by third parties, except as agreed by AECOM or as required by law. AECOM accepts no responsibility, and denies any liability whatsoever, for any party that uses or relies on this drawing without AECOM's express written consent. All measurements must be obtained from the related dimensions.

CLIENT
業主



Planning
Department

CONSULTANT
工程顧問公司

SUB-CONSULTANTS
 分判工程顧問公司

ISSUE/REVISION
#87

IVR 外訂	DATE 日期	DESCRIPTION 內容摘要	CHK. 檢核
-----------	------------	---------------------	------------

STATUS
RR


SCALE

A3 1 : 5000

DIMENSION UNIT

METRES

KEY PLAN A3 1 : 300000

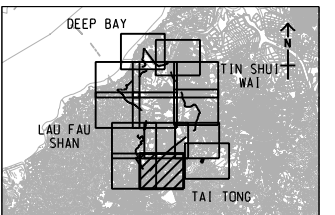

PROJECT NO.

60222570

AGREEMENT NO.

CE2/2011 (CE)


SHEET TITLE

LOCATIONS OF INLAND WATER BODIES

SHEET 10 OF 14


SHEET NUMBER

60222570/TR19A/FIGURE 5.2.10

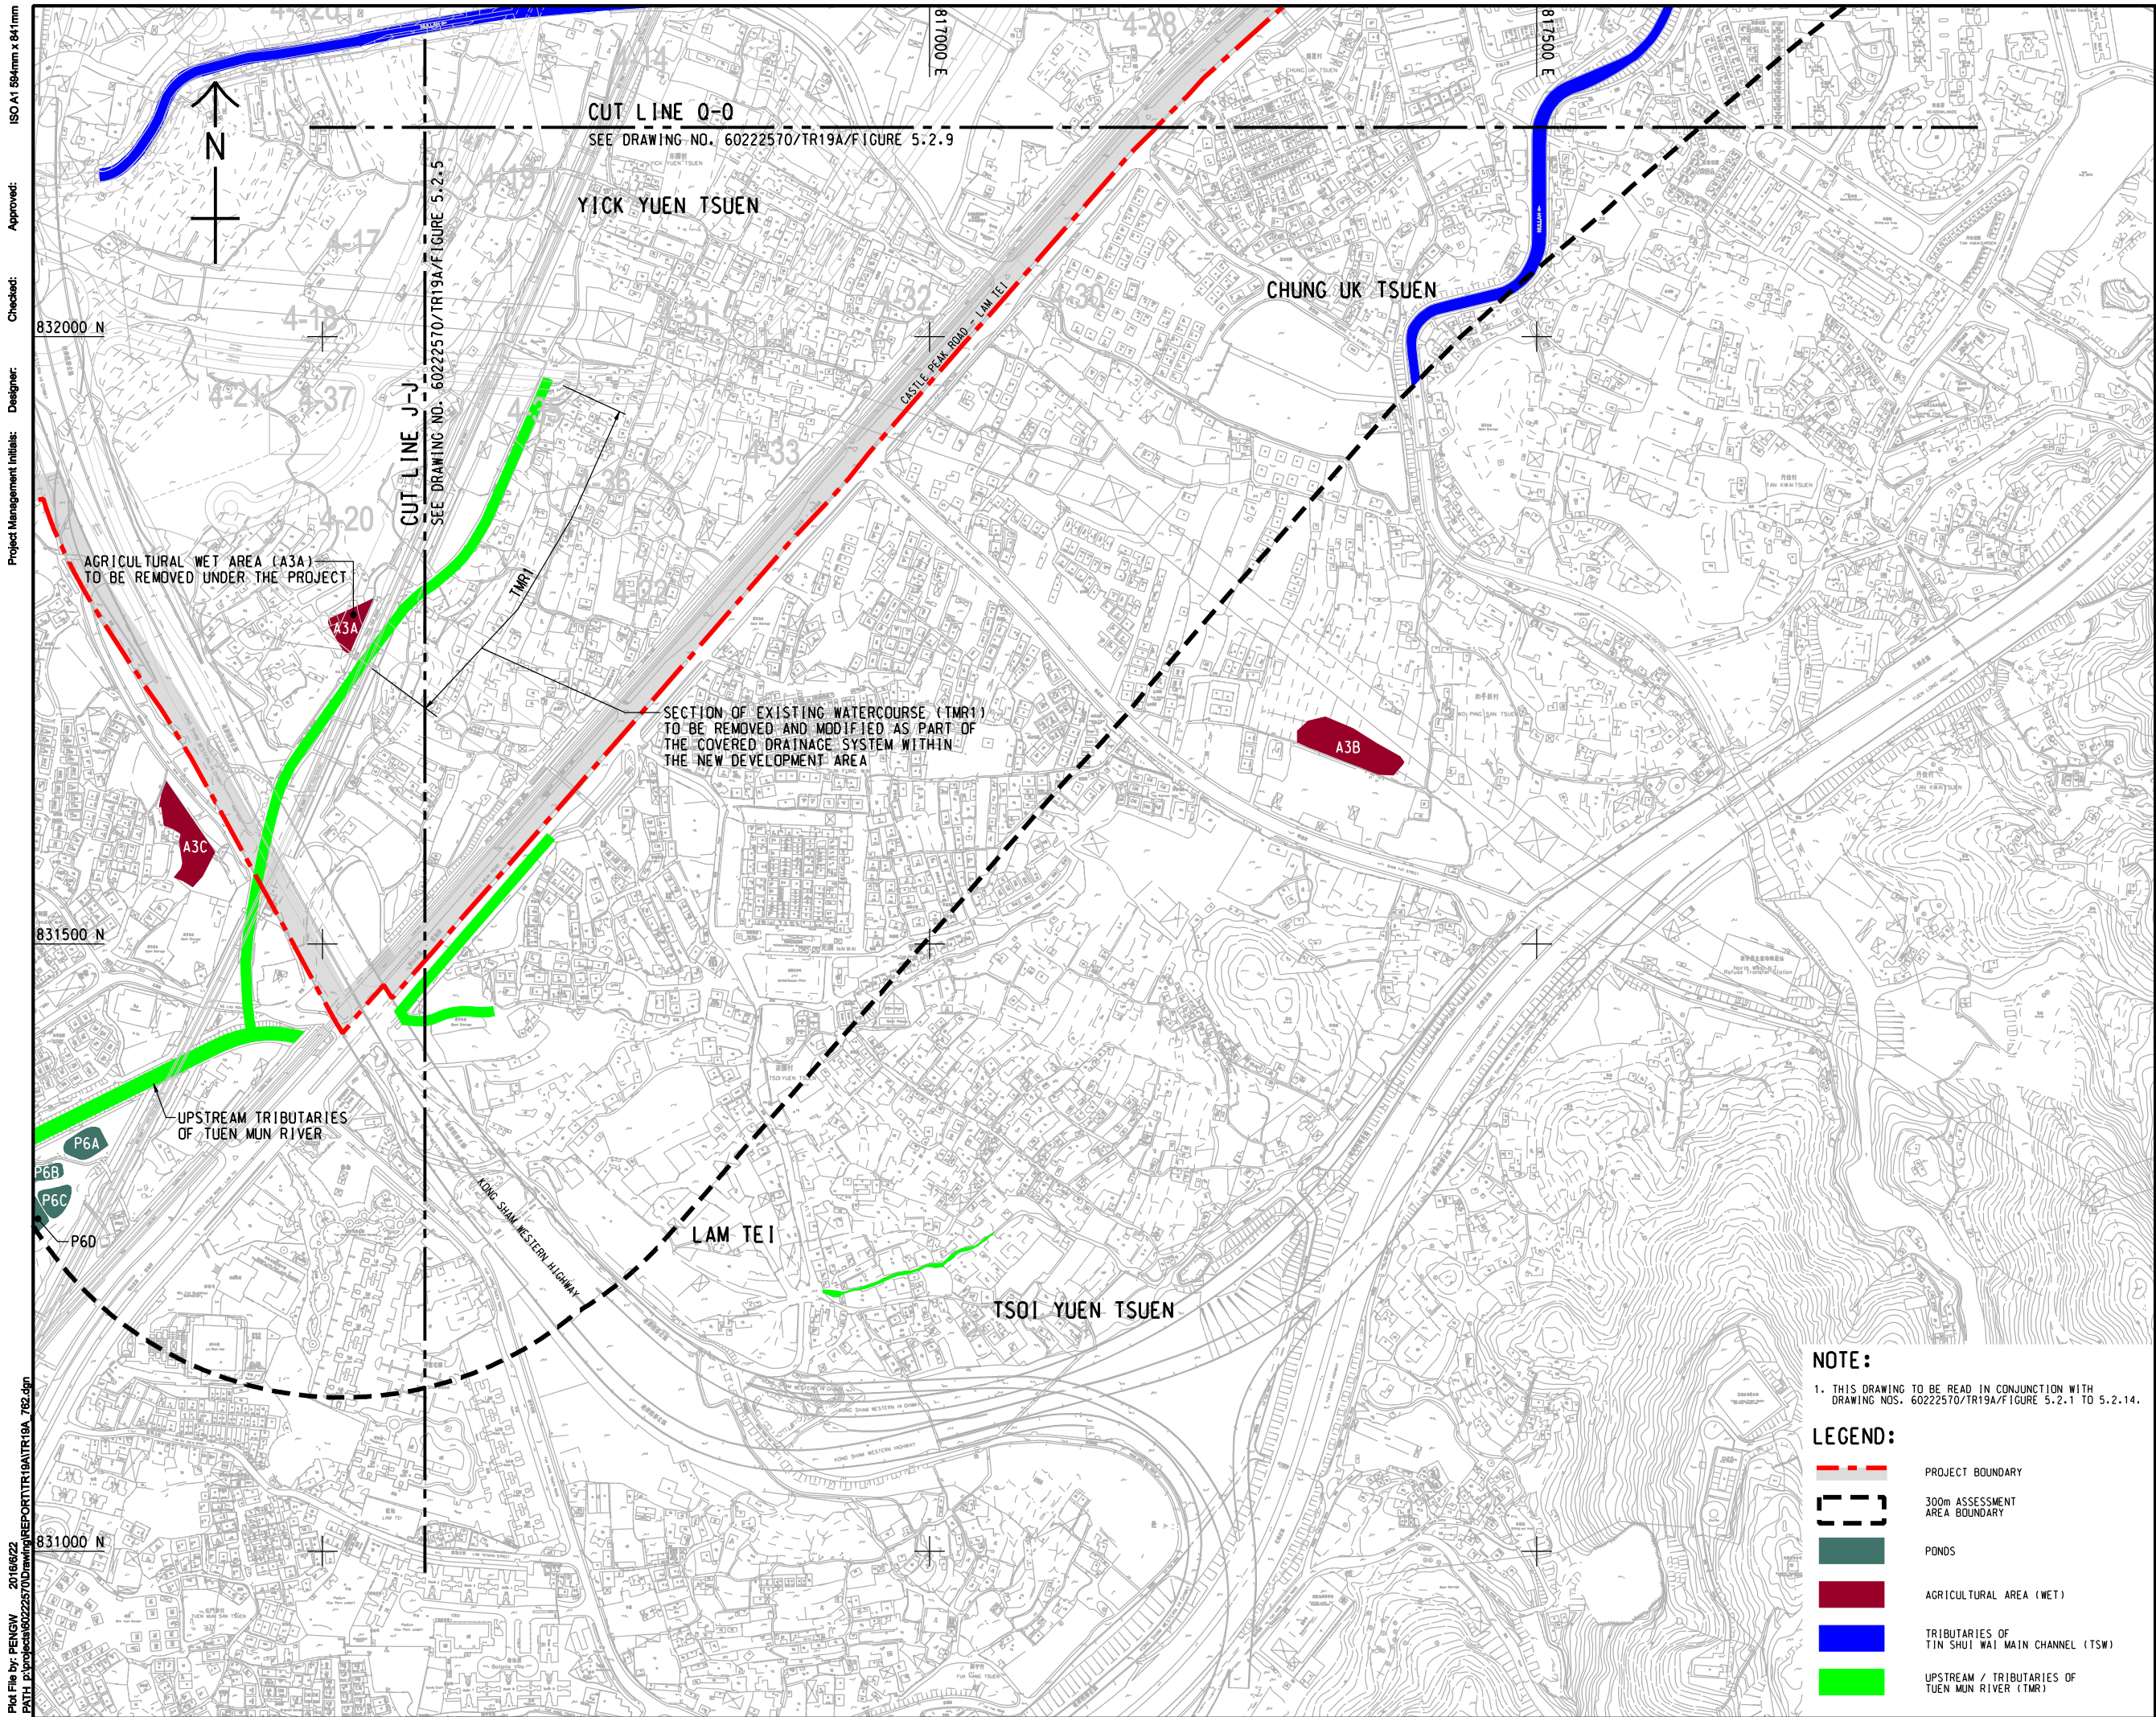

Pld File by: PENGW 2016/02/22
PATH: E:\projects\60222570\Drawing\REPORT\TR19A\TR19A_783.dgn

ISO A1 594mm x 841mm
Approved:
Checked:
Designer:
Project Management Initials:

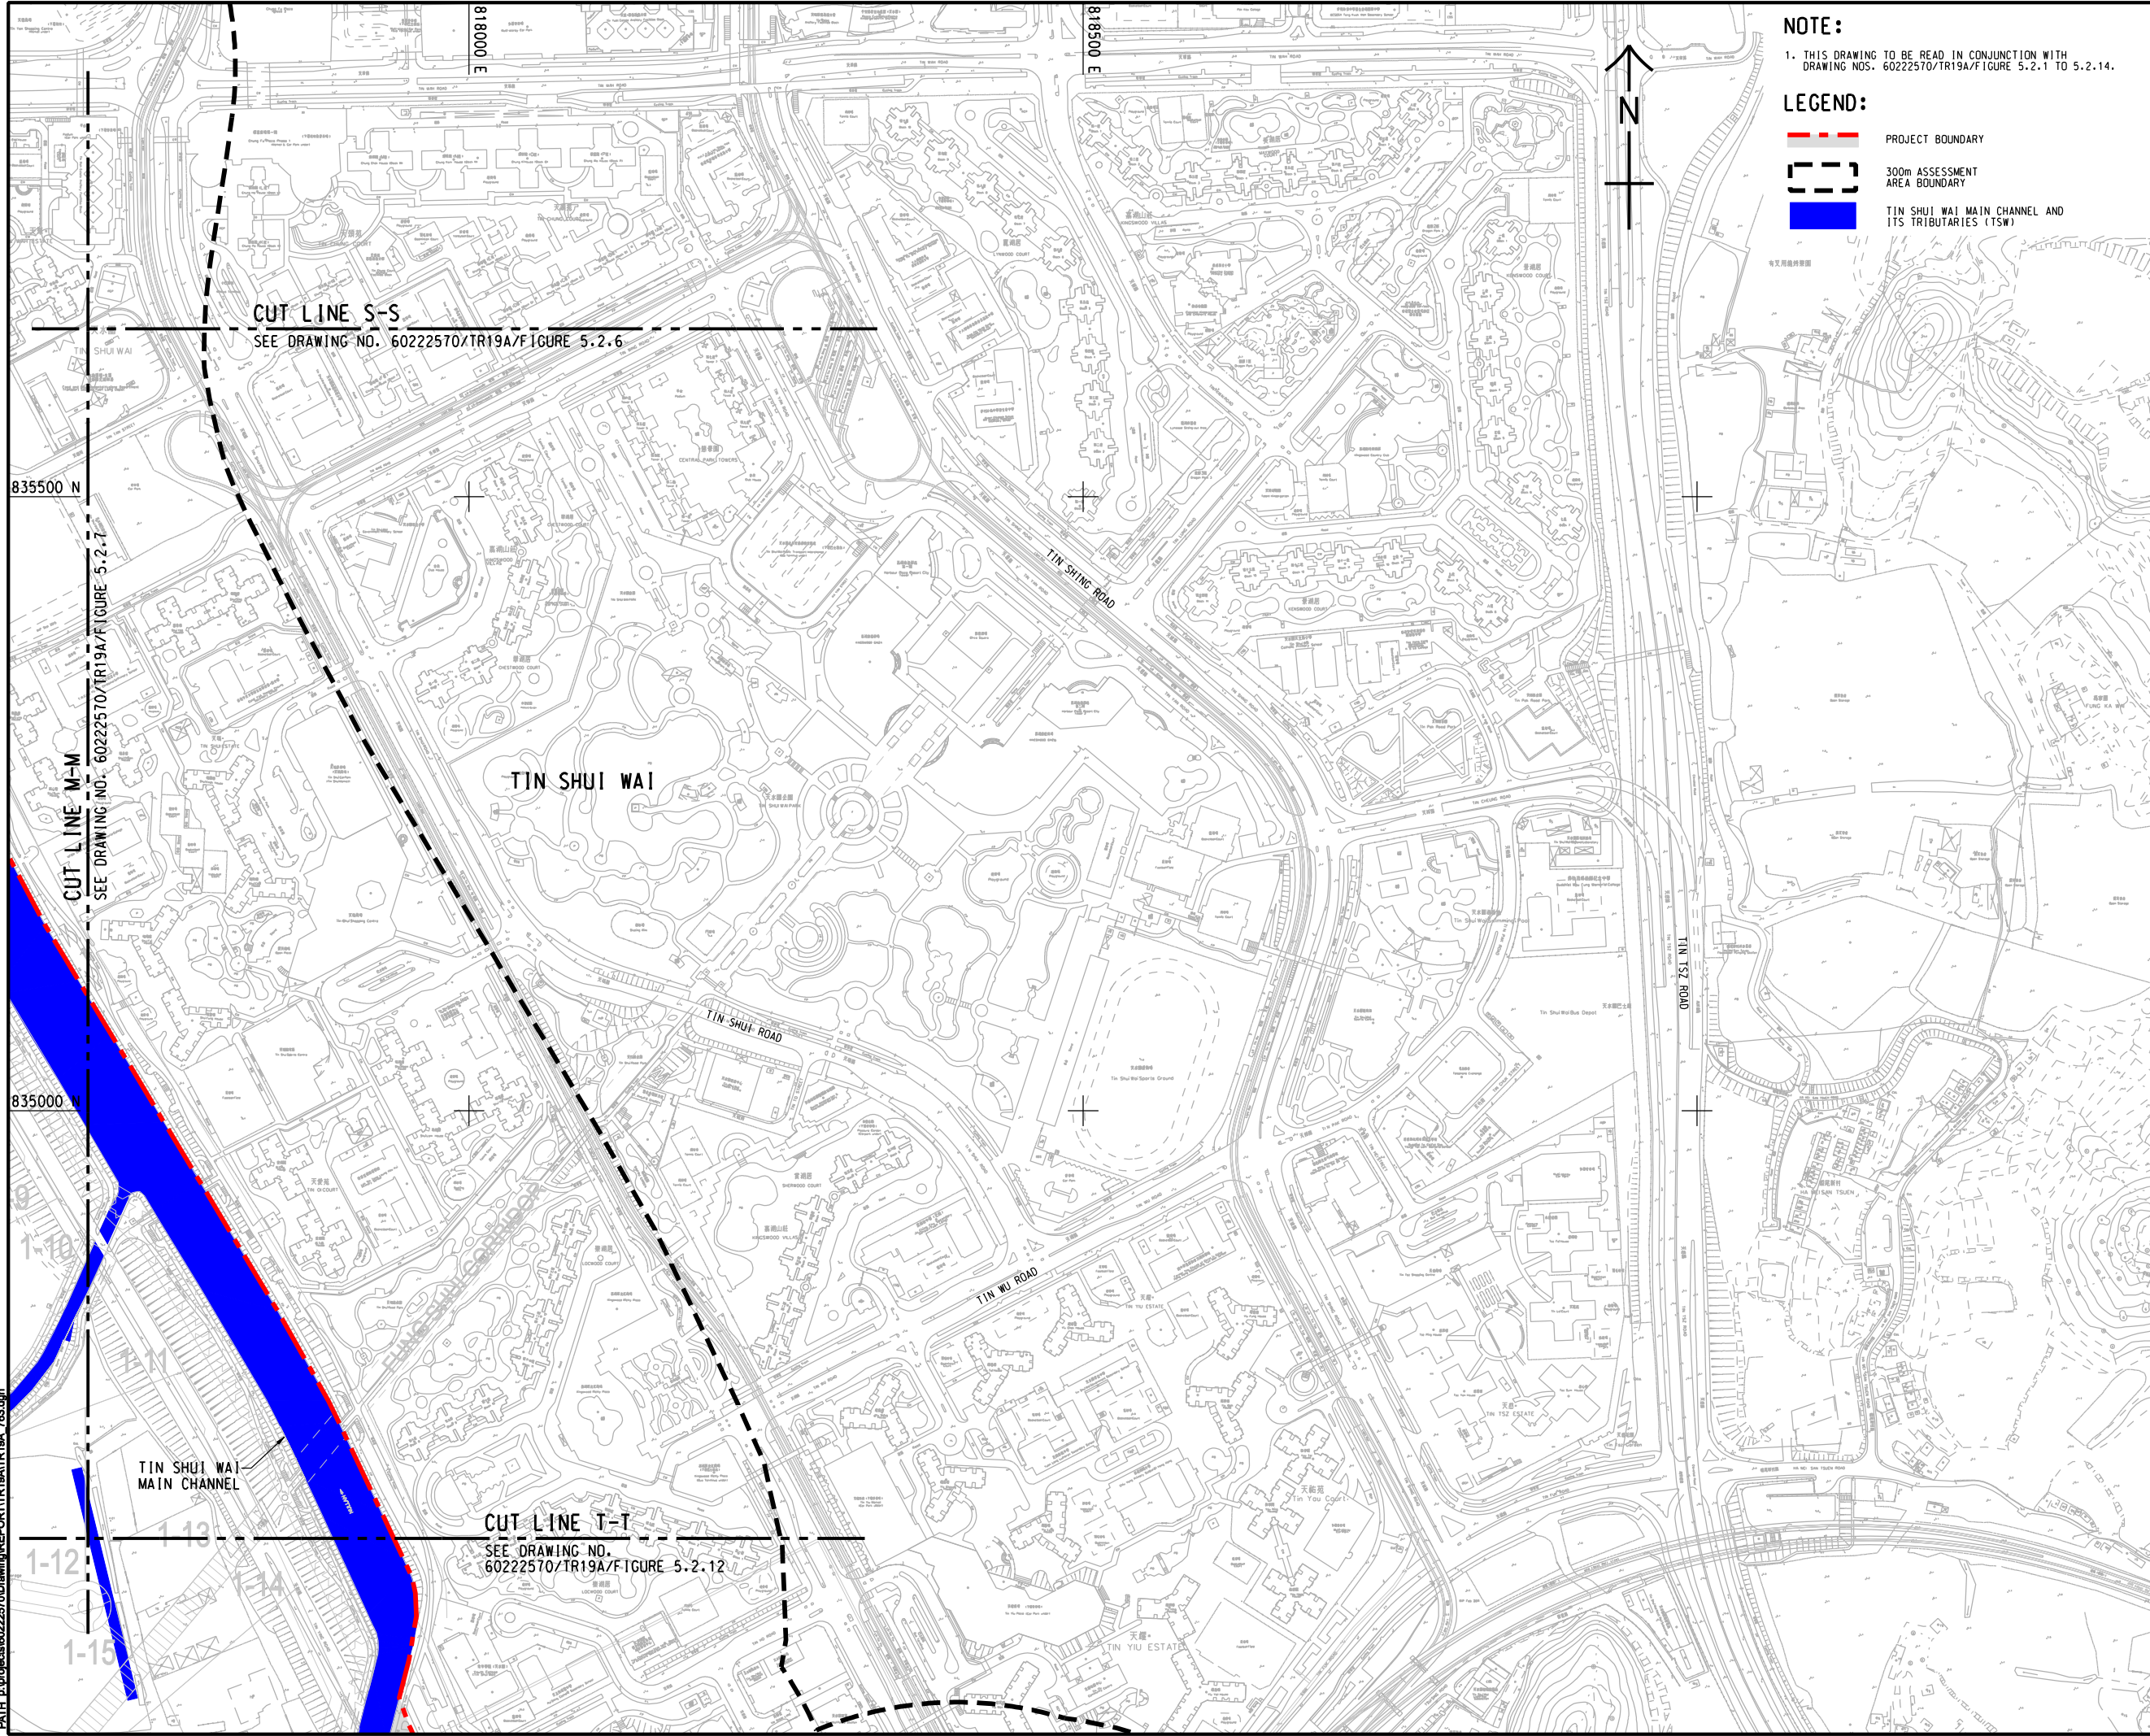

NOTE:
1. THIS DRAWING TO BE READ IN CONJUNCTION WITH
DRAWING NOS. 60222570/TR19A/FIGURE 5.2.1 TO 5.2.14.

LEGEND:
--- PROJECT BOUNDARY
--- 300m ASSESSMENT
AREA BOUNDARY
TIN SHUI WAI MAIN CHANNEL AND
ITS TRIBUTARIES (TSW)

AECOM

PROJECT
項目
HUNG SHUI KIU NEW
DEVELOPMENT AREA
PLANNING AND
ENGINEERING STUDY
- INVESTIGATION

CLIENT
業主
CEDD
土木工程拓展署
Civil Engineering and
Development Department
規劃署
Planning
Department

CONSULTANT
工程顧問公司
AECOM Asia Company Ltd.
www.aecom.com

SUB-CONSULTANTS
分判工程顧問公司


ISSUE/REVISION
修訂

I/R 修訂	DATE 日期	DESCRIPTION 內容摘要	CHK. 校核

STATUS
階段

SCALE
比例
A3 1 : 5000
DIMENSION UNIT
尺寸單位
METRES

KEY PLAN
索引圖
A3 1 : 300000

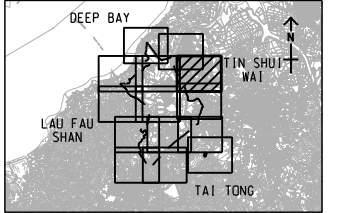

PROJECT NO.
項目編號
60222570
AGREEMENT NO.
協議編號
CE2/2011 (CE)


SHEET TITLE
圖紙名稱

LOCATIONS OF INLAND
WATER BODIES

SHEET NUMBER
圖紙編號
60222570/TR19A/FIGURE 5.2.11

This drawing has been prepared for the use of AECOM's client. It may not be used, modified, reproduced or relied upon by third parties, except as agreed by AECOM or as required by law. AECOM accepts no responsibility, and denies any liability whatsoever, to any party that uses or relies on this drawing without AECOM's express written consent. All measurements must be obtained from the field dimensions.

ISO A1 594mm x 841mm
Approved:
Checked:
Designer:
Project Management Initials:
Pld File by: PENGW 2016/02/22
PATH: P:\projects\60222570\Drawing\REPORT\TR19A\TR19A_784.dgn

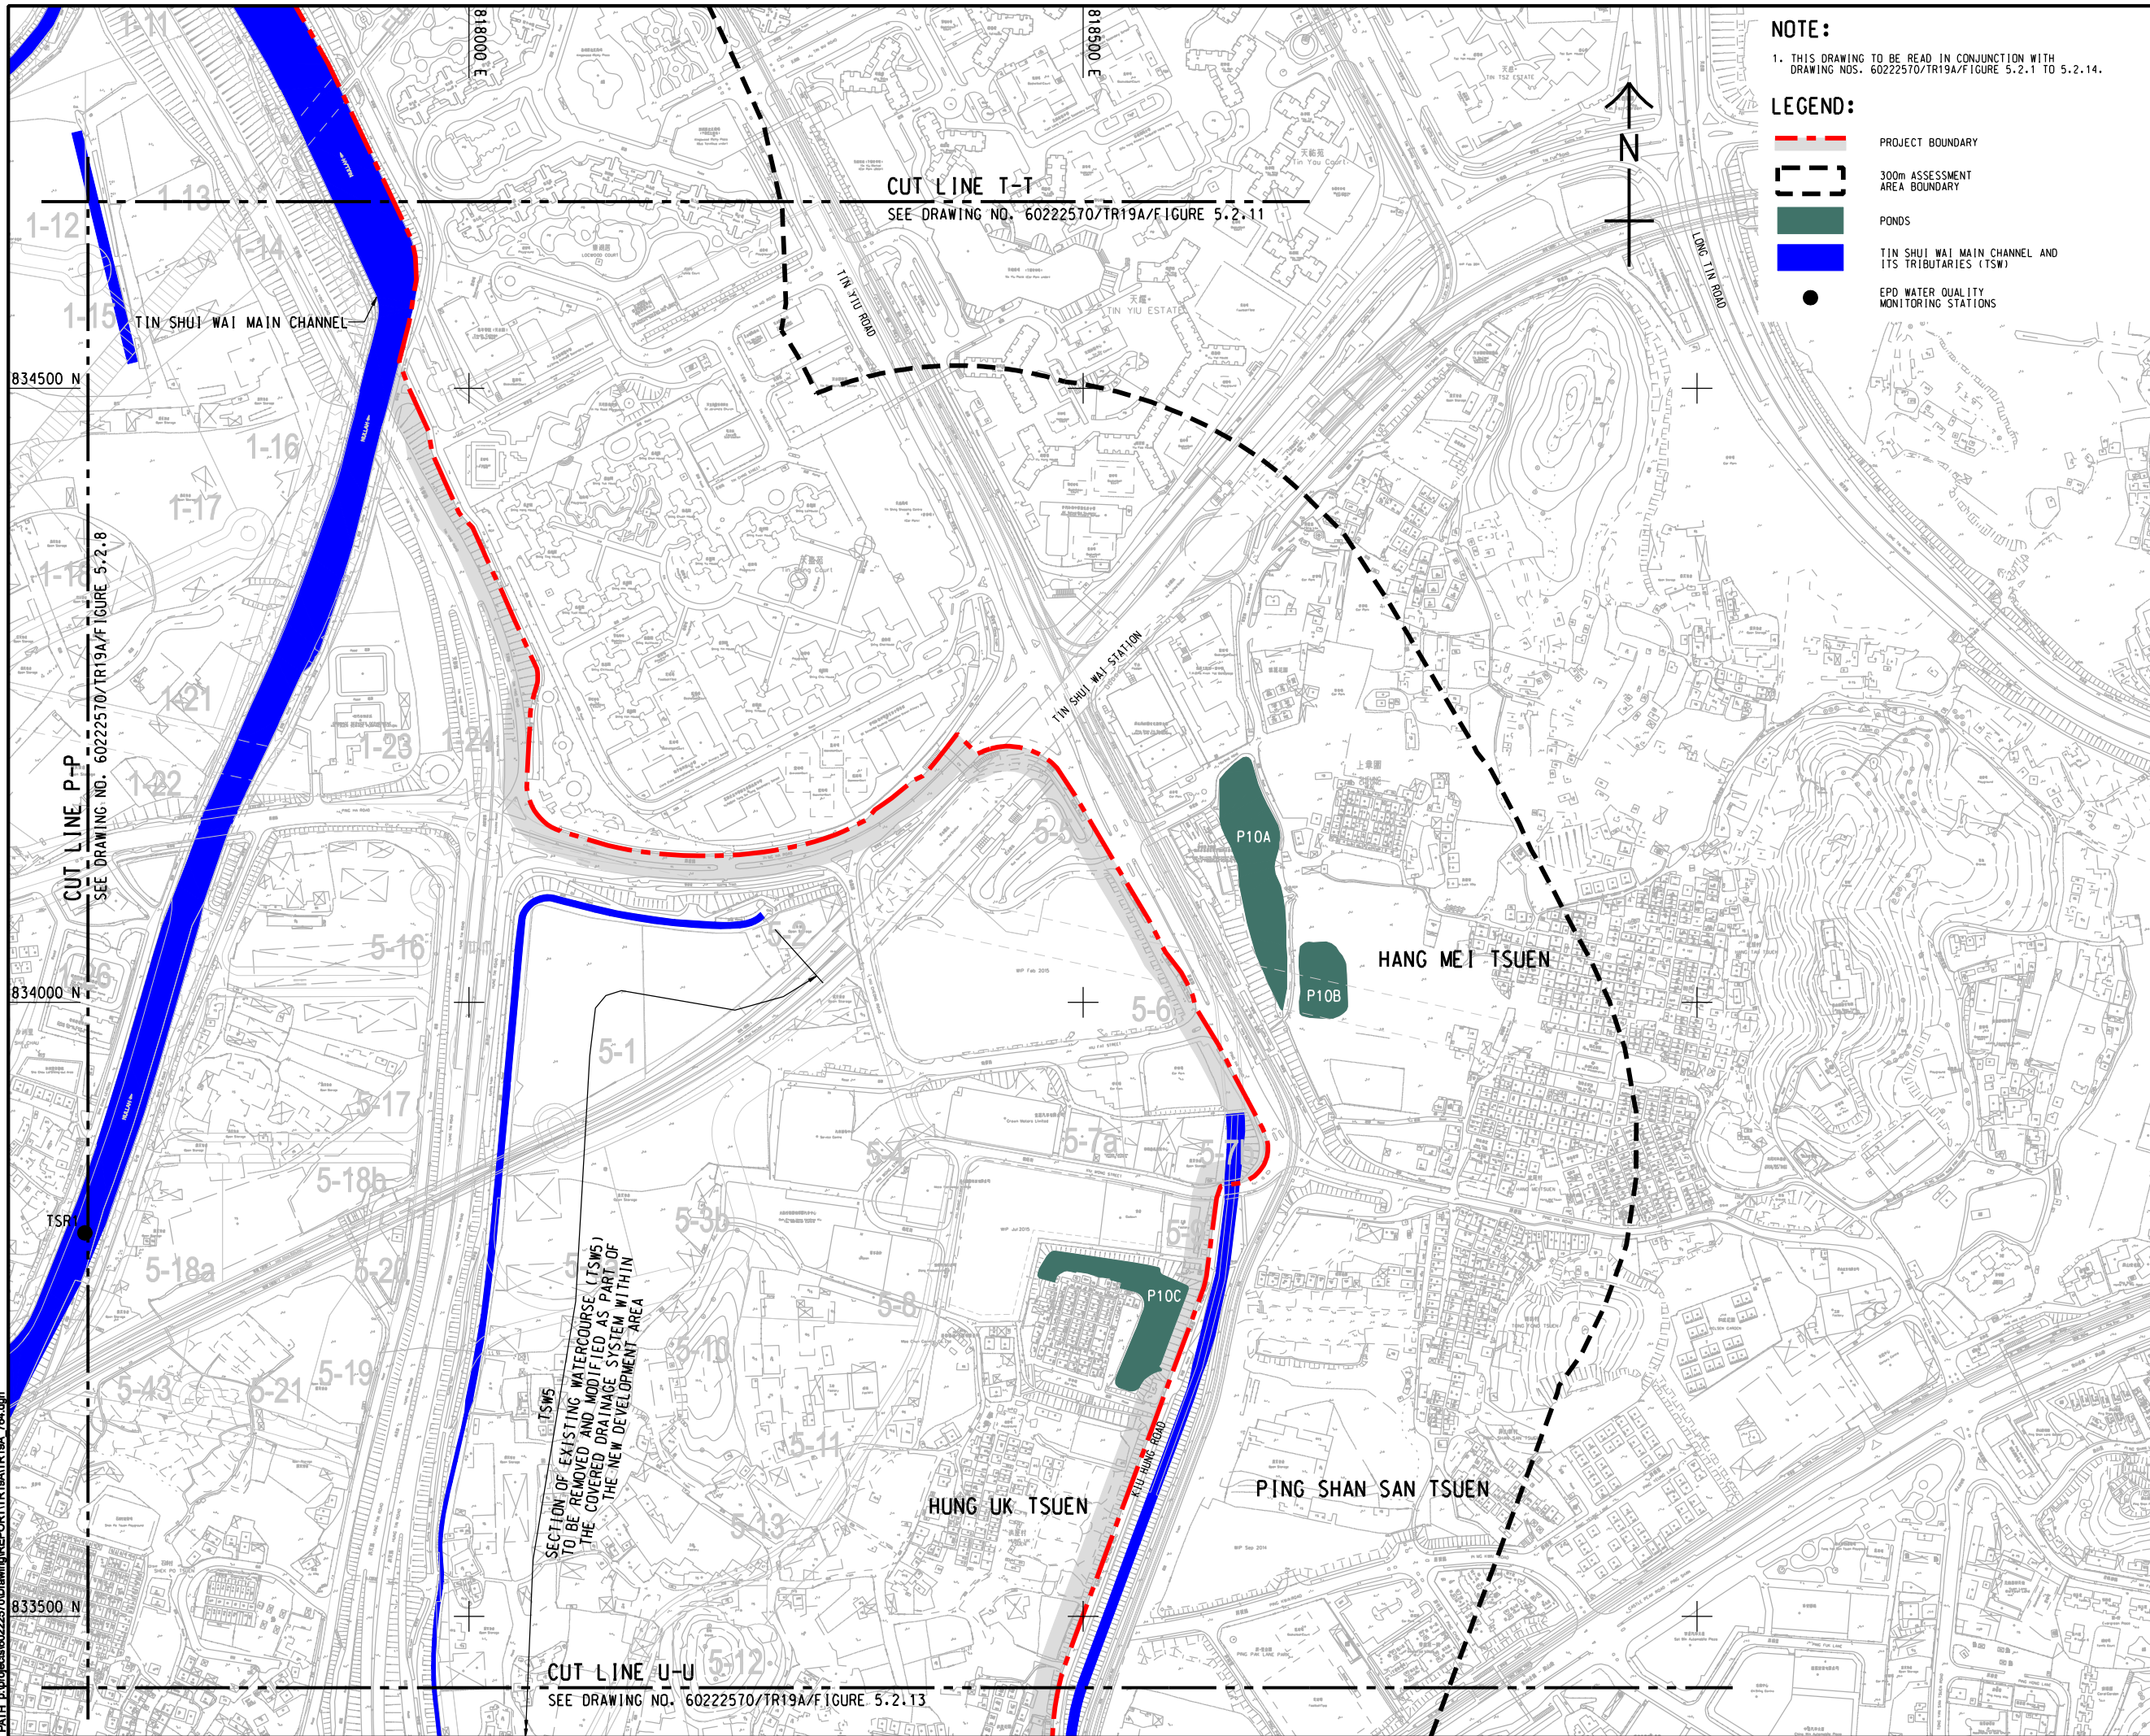

- NOTE:
1. THIS DRAWING TO BE READ IN CONJUNCTION WITH
DRAWING NOS. 60222570/TR19A/FIGURE 5.2.1 TO 5.2.14.
- LEGEND:
- PROJECT BOUNDARY
 - 300m ASSESSMENT AREA BOUNDARY
 - PONDS
 - TIN SHUI WAI MAIN CHANNEL AND ITS TRIBUTARIES (TSW)
 - EPD WATER QUALITY MONITORING STATIONS

AECOM

PROJECT
項目

HUNG SHUI KIU NEW DEVELOPMENT AREA PLANNING AND ENGINEERING STUDY - INVESTIGATION

CLIENT
業主

CEDD
土木工程拓展署
Civil Engineering and Development Department

Planning Department
規劃署

CONSULTANT
工程顧問公司

AECOM Asia Company Ltd.
www.aecom.com


SUB-CONSULTANTS
分判工程顧問公司

ISSUE/REVISION
修改

I/R 修改	DATE 日期	DESCRIPTION 內容摘要	CHK. 校核

STATUS
階段


SCALE 比例	DIMENSION UNIT 尺寸單位
A3 1: 5000	METRES
KEY PLAN 索引圖	A3 1: 300000

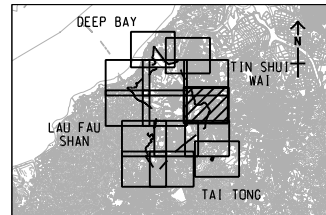

PROJECT NO. 項目編號	AGREEMENT NO. 協議編號
60222570	CE2/2011 (CE)
SHEET TITLE 圖紙名稱	
LOCATIONS OF INLAND WATER BODIES	
SHEET NUMBER 圖紙編號	
60222570/TR19A/FIGURE 5.2.12	

Pld File by: PENGNW 2018/06/22
PATH: P:\Projects\60222570\Drawing\REPORT\TR19A\TR19A_785.dgn

ISO A1 594mm x 841mm
Approved:
Checked:
Designer:
Project Management Initials:

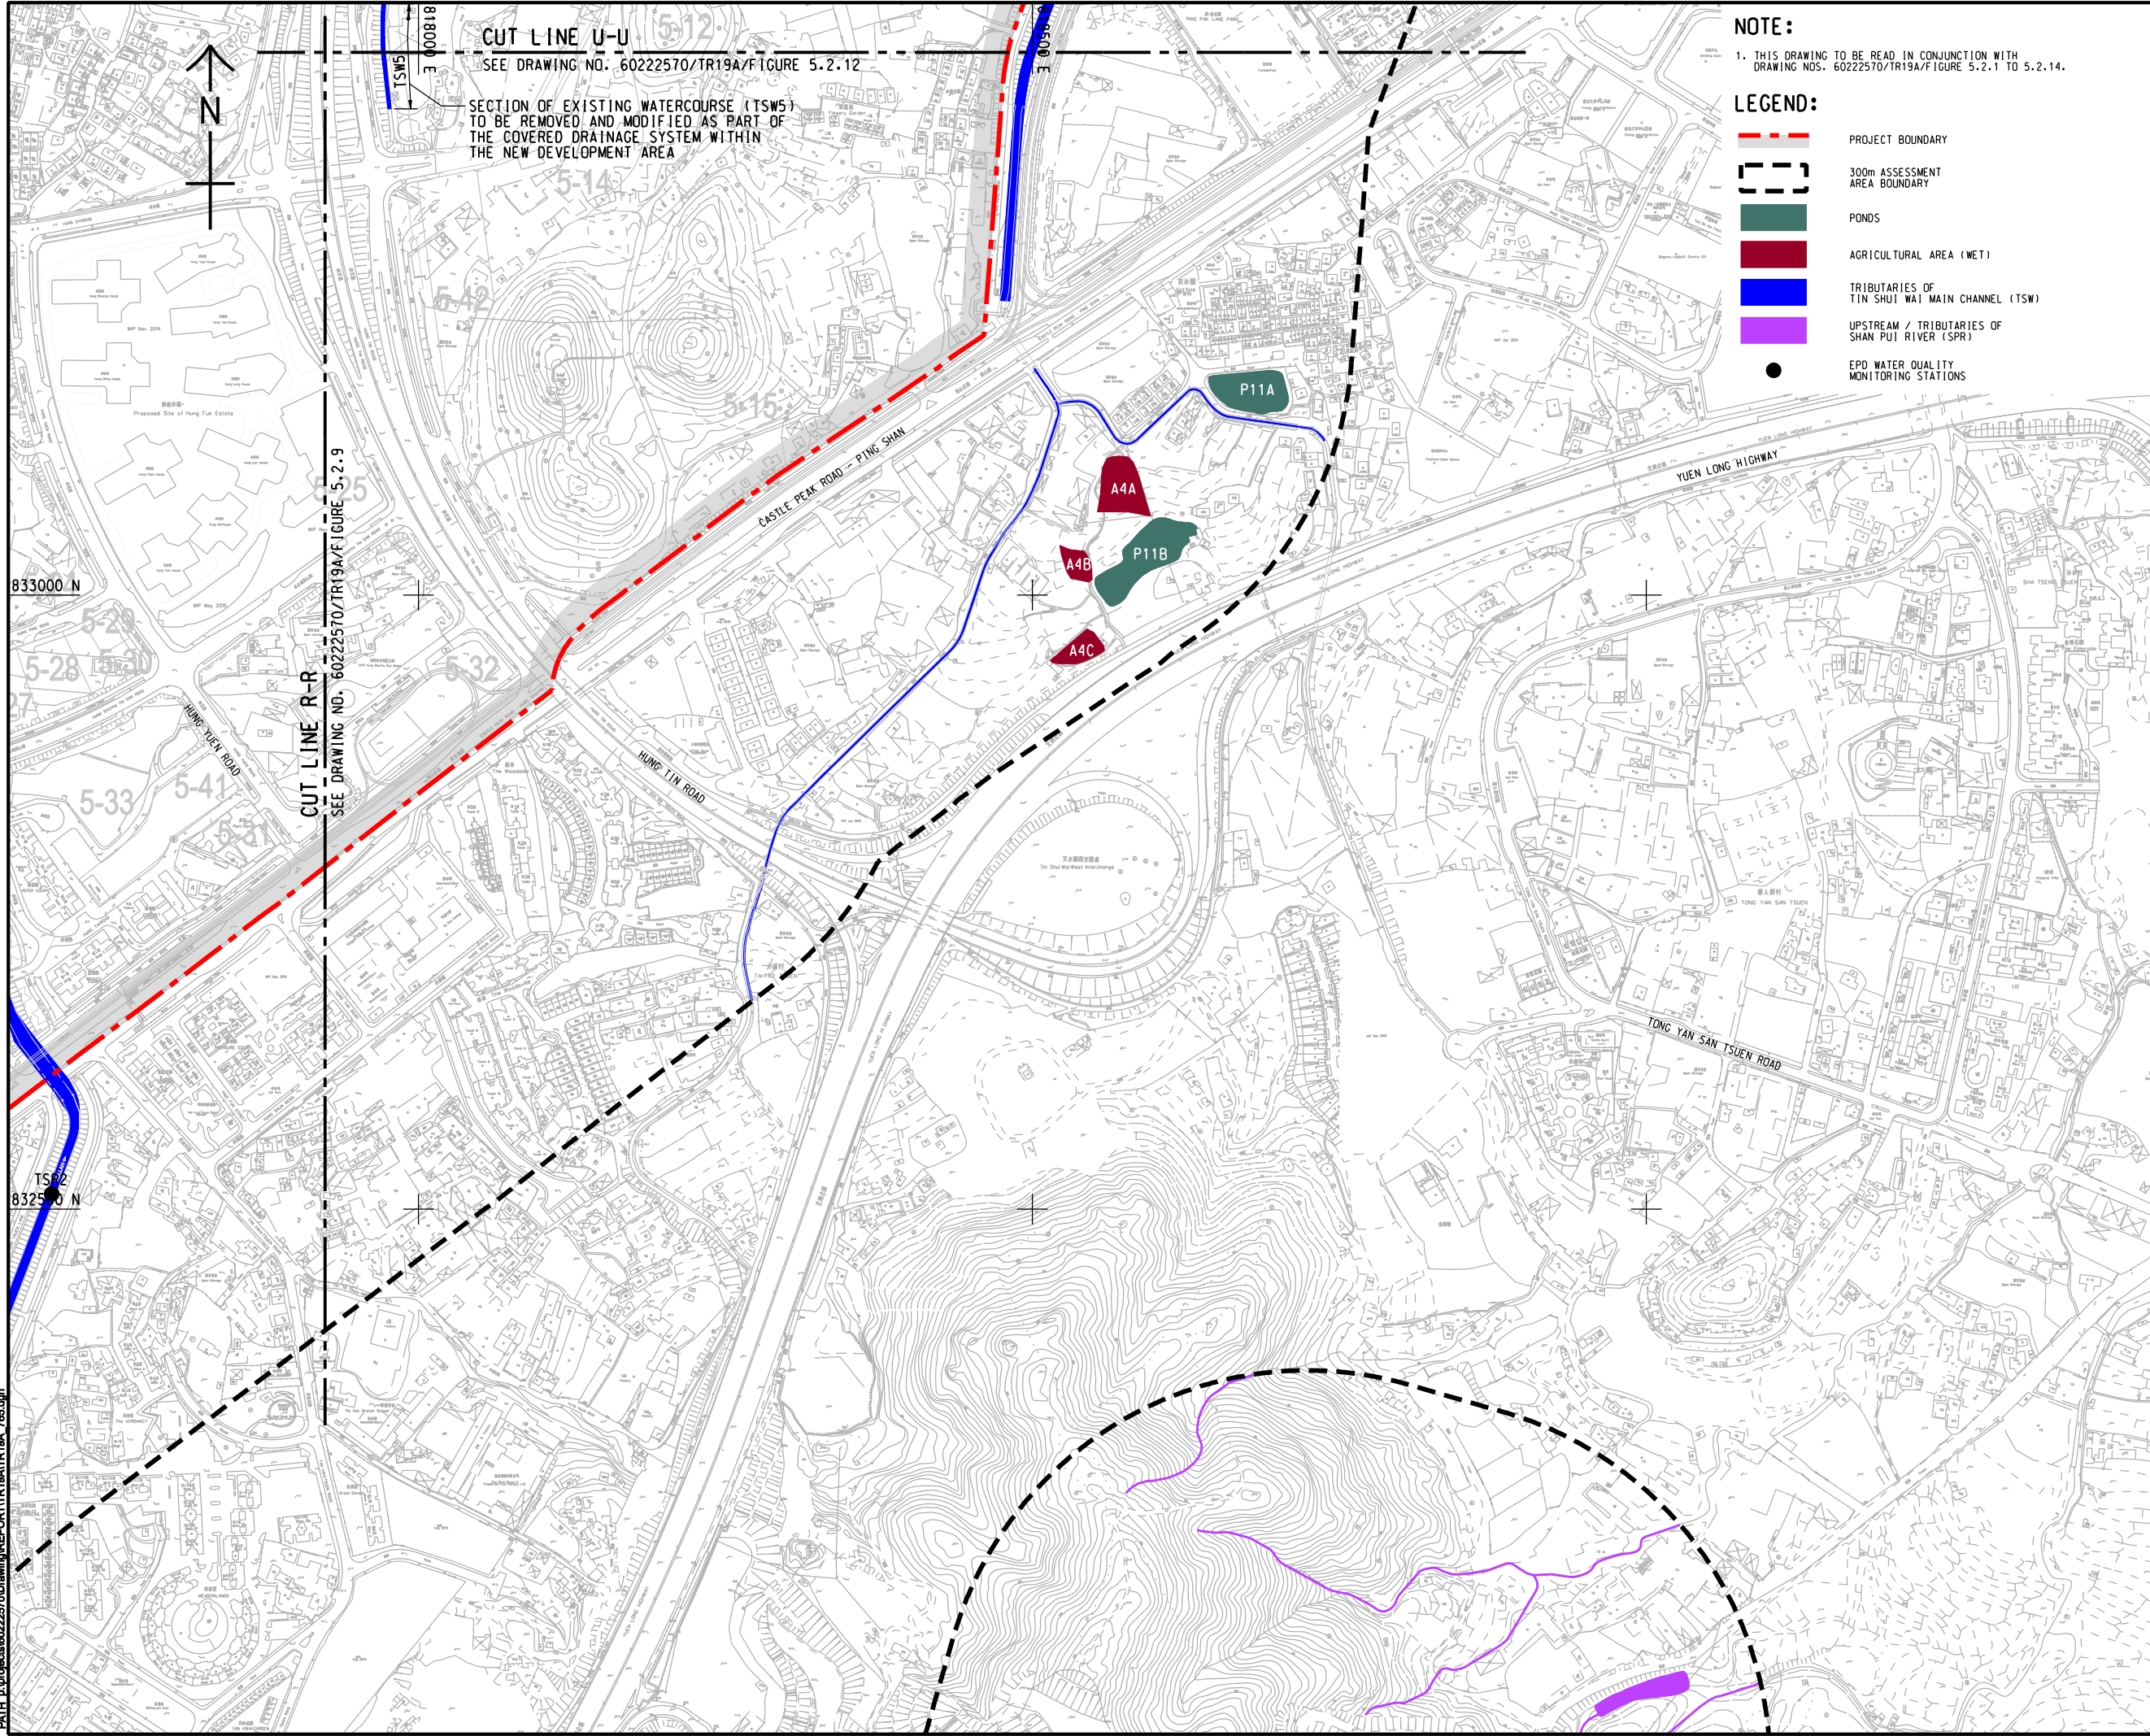

NOTE:
1. THIS DRAWING TO BE READ IN CONJUNCTION WITH
DRAWING NOS. 60222570/TR19A/FIGURE 5.2.1 TO 5.2.14.

- LEGEND:
- PROJECT BOUNDARY
 - 300m ASSESSMENT AREA BOUNDARY
 - PONDS
 - AGRICULTURAL AREA (WET)
 - TRIBUTARIES OF TIN SHUI WAI MAIN CHANNEL (TSW)
 - UPSTREAM / TRIBUTARIES OF SHAN PUI RIVER (SPR)
 - EPD WATER QUALITY MONITORING STATIONS

AECOM

PROJECT
HUNG SHUI KIU NEW
DEVELOPMENT AREA
PLANNING AND
ENGINEERING STUDY
- INVESTIGATION

CLIENT
CEDD
土木工程拓展署
Civil Engineering and
Development Department
規劃署
Planning
Department

CONSULTANT
AECOM Asia Company Ltd.
www.aecom.com

SUB-CONSULTANTS
分判工程顧問公司

ISSUE/REVISION


IR	DATE	DESCRIPTION	CHK.
01			

STATUS

SCALE

A3 1 : 5000 METRES

KEY PLAN A3 1 : 300000

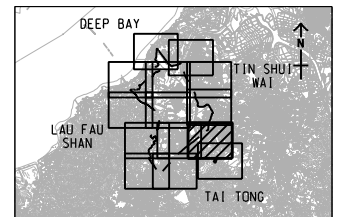


PROJECT NO.
60222570
AGREEMENT NO.
CE2/2011 (CE)

SHEET TITLE
LOCATIONS OF INLAND
WATER BODIES

SHEET NUMBER
60222570/TR19A/FIGURE 5.2.13

SHEET 13 OF 14

Pld File by: ANH 2018/07
PATH: F:\Projects\60222570\Drawing\REPORT\TR19A\TR19A_788.dgn
ISO A1 594mm x 841mm
Approved:
Checked:
Designer:
Project Management Initials:

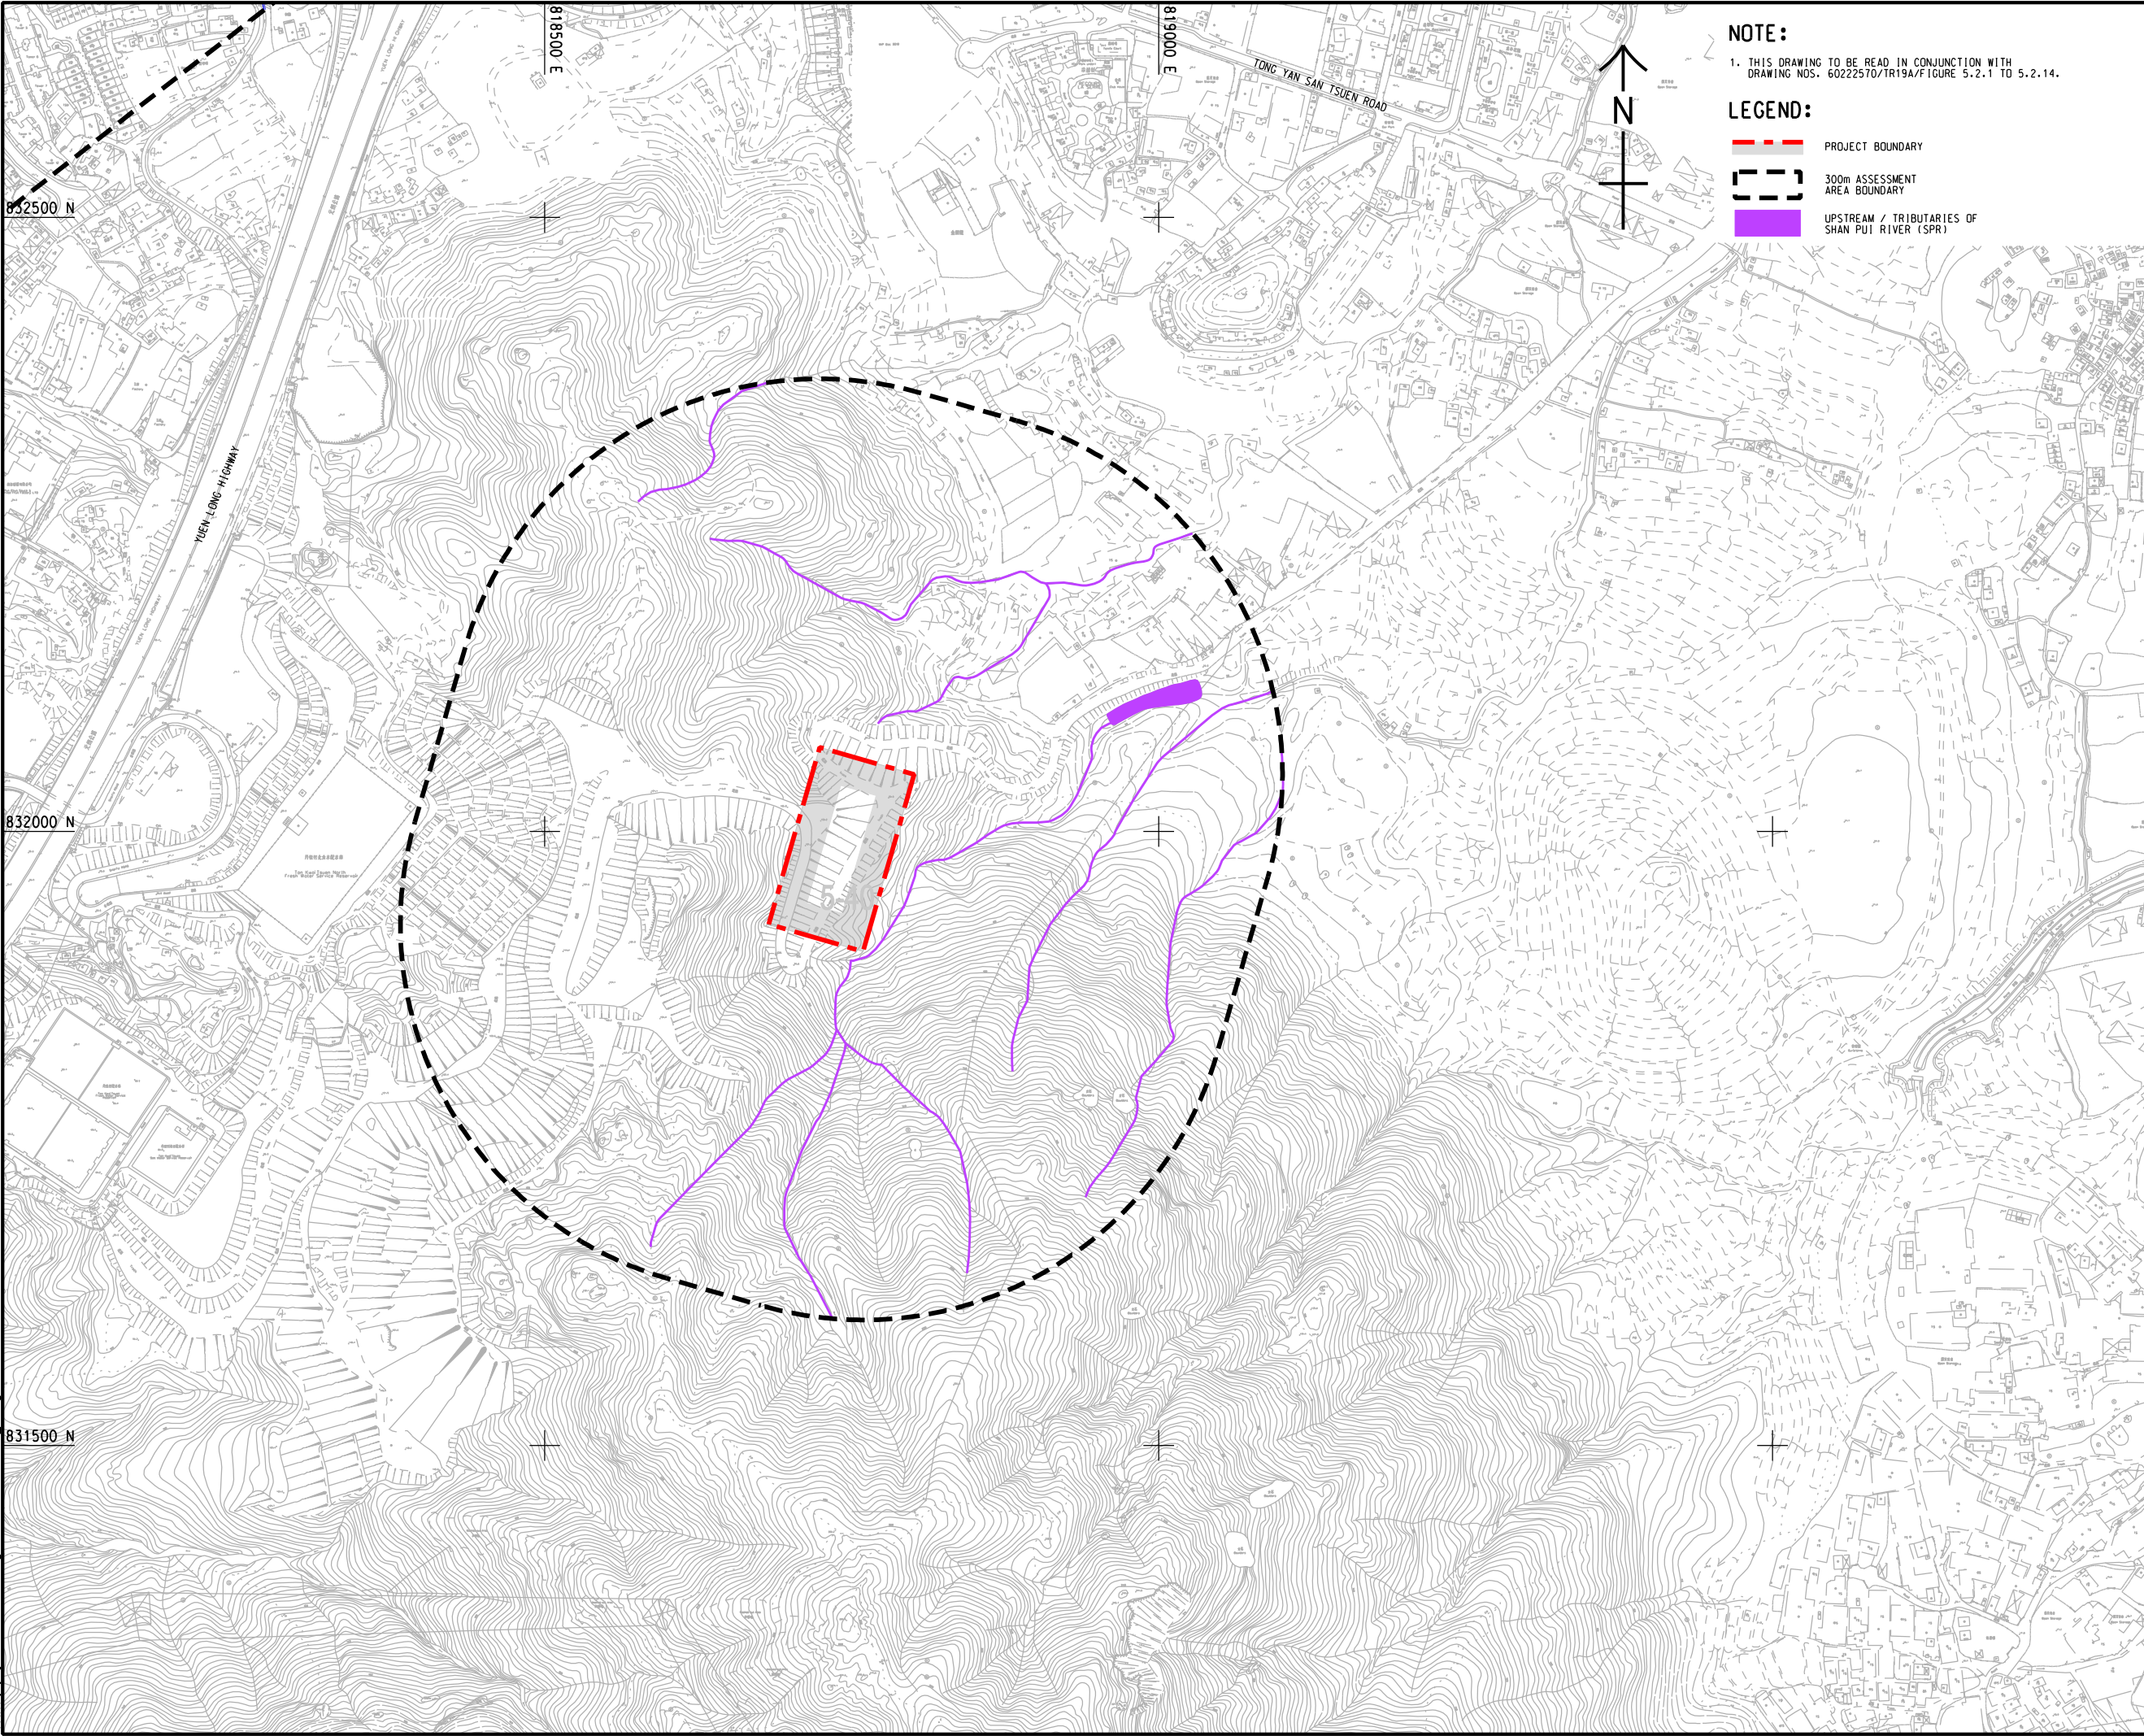

NOTE:
1. THIS DRAWING TO BE READ IN CONJUNCTION WITH
DRAWING NOS. 60222570/TR19A/FIGURE 5.2.1 TO 5.2.14.

- LEGEND:
- PROJECT BOUNDARY
 - 300m ASSESSMENT AREA BOUNDARY
 - UPSTREAM / TRIBUTARIES OF SHAN PUI RIVER (SPR)

AECOM

PROJECT
項目

**HUNG SHUI KIU NEW
DEVELOPMENT AREA
PLANNING AND
ENGINEERING STUDY
- INVESTIGATION**

CLIENT
業主



土木工程拓展署
Civil Engineering and
Development Department



規劃署
Planning
Department

CONSULTANT
工程顧問公司


AECOM Asia Company Ltd.
www.aecom.com

SUB-CONSULTANTS
分判工程顧問公司

ISSUE/REVISION 修訂			
I/R 修訂	DATE 日期	DESCRIPTION 內容摘要	CHK. 校核

STATUS
階段

SCALE 比例	DIMENSION UNIT 尺寸單位
A3 1 : 5000	METRES
KEY PLAN 索引圖	A3 1 : 300000

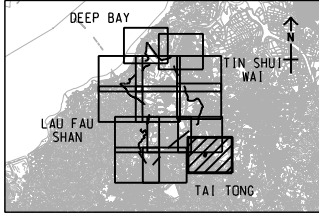

PROJECT NO.
項目編號

60222570

AGREEMENT NO.
協議編號

CE2/2011 (CE)

SHEET TITLE
圖紙名稱

LOCATIONS OF INLAND
WATER BODIES

SHEET NUMBER
圖紙編號

60222570/TR19A/FIGURE 5.2.14