




Type 1 Trench

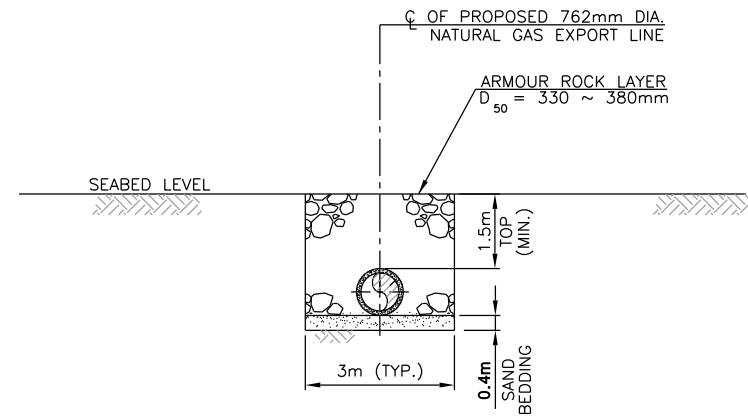

Type 2 Trench

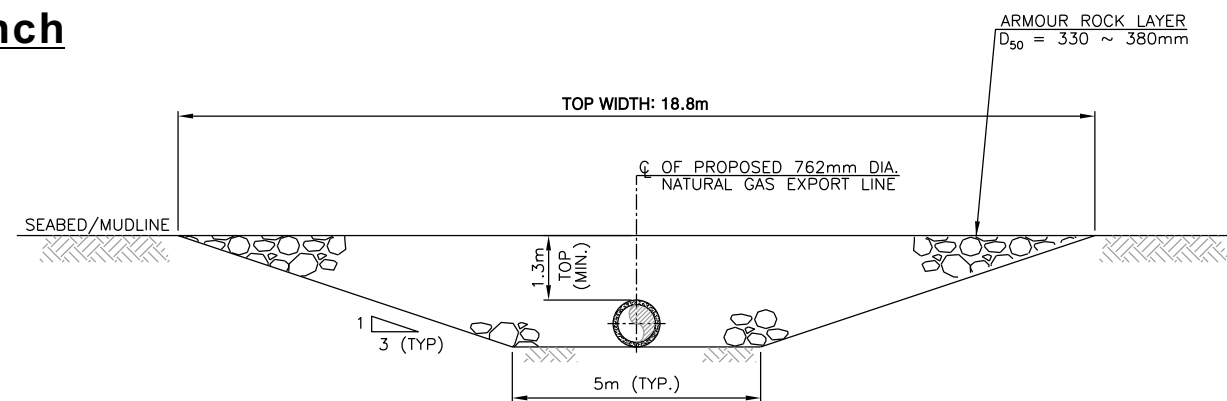

Type 3 Trench

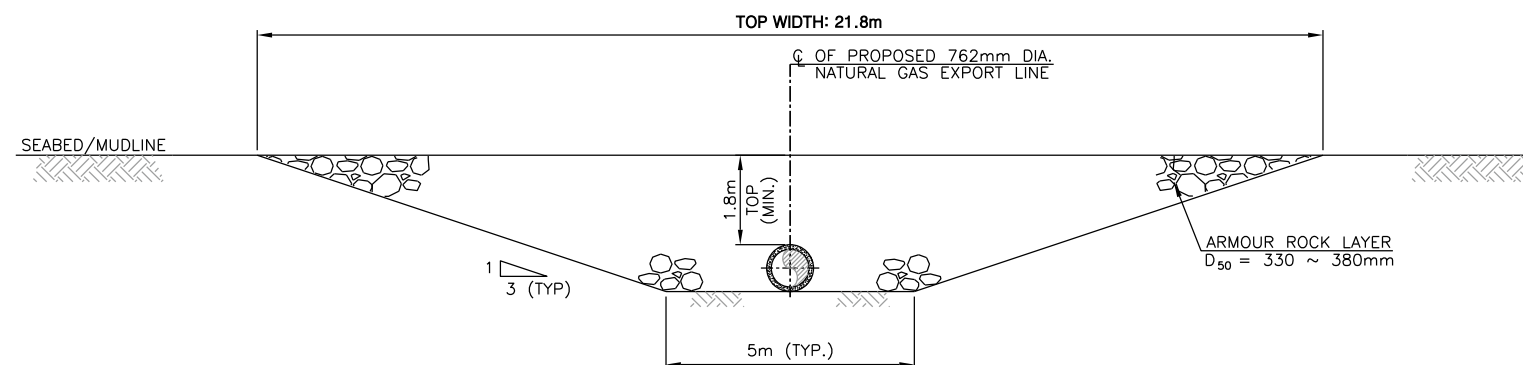

SCALE : 1:75

Figure 3.6a

Typical Cross Sections of the Proposed Pipeline Trench Designs (1)