



Type 4 Trench

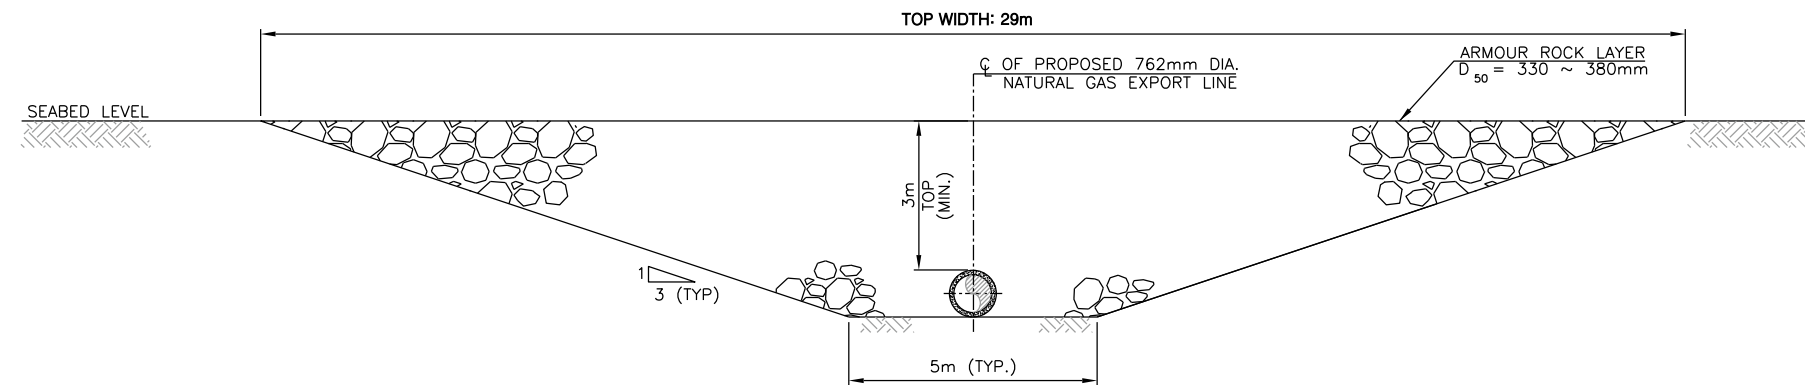

Type 5 Trench

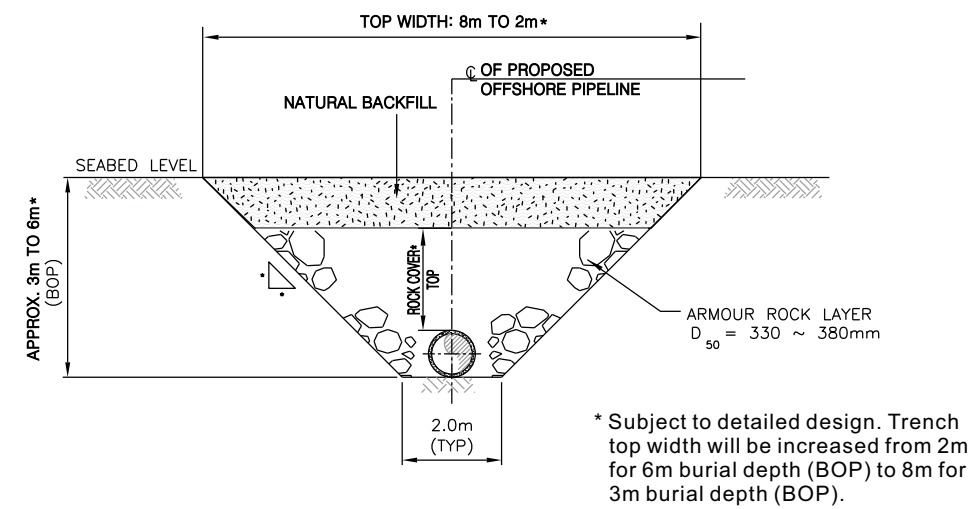

SCALE : 1:75

Figure 3.6b

Typical Cross Sections of the Proposed Pipeline Trench Designs (2)