

Pld File by: ZENGFX 2018/11/20  
PATH: P:\PROJECTS\60505476\DRAWING\REPORT\EA\EA\_724.dgn


ISO A1 594mm x 841mm

Approved:

Checked:

Designer:

Project Management Initials:

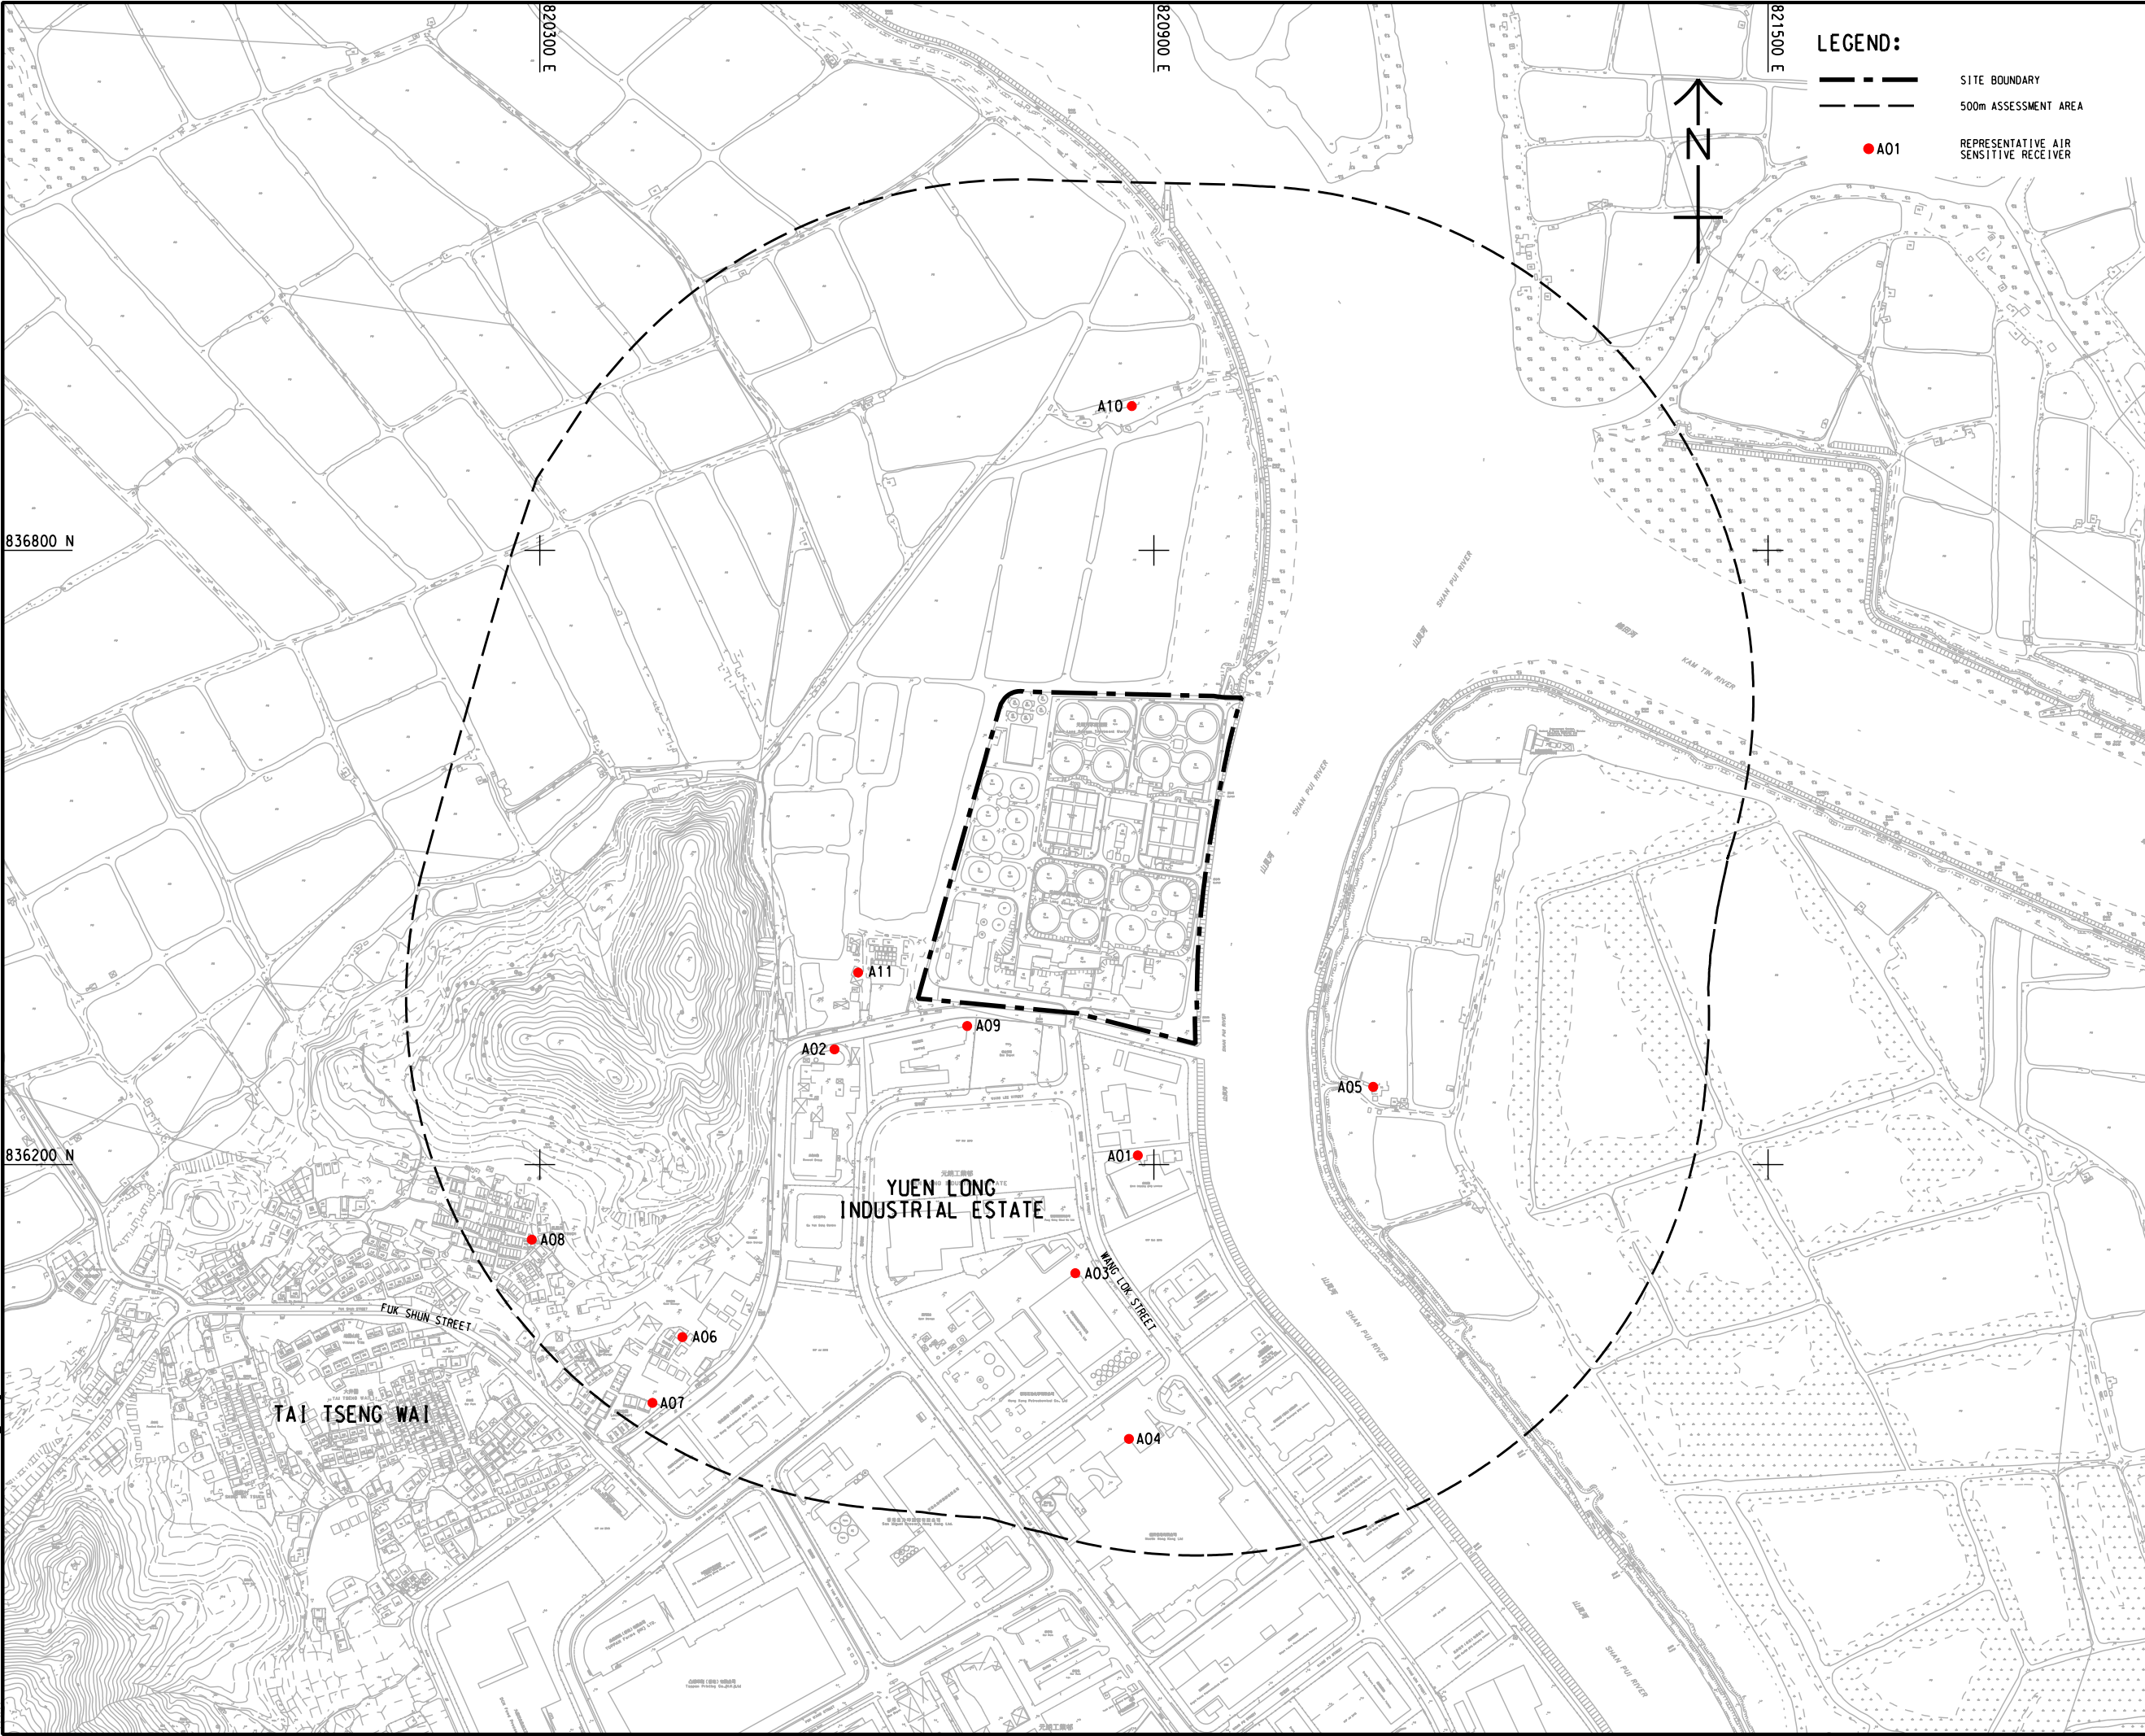

LEGEND:

- SITE BOUNDARY
- 500m ASSESSMENT AREA
- A01 REPRESENTATIVE AIR SENSITIVE RECEIVER

AECOM

PROJECT

YUEN LONG EFFLUENT  
POLISHING PLANT -  
INVESTIGATION, DESIGN  
AND CONSTRUCTION

CLIENT

渠務署  
Drainage Services Department

CONSULTANT

AECOM Asia Company Ltd.  
www.aecom.com

SUB-CONSULTANTS

分判工程顧問公司

ISSUE/REVISION

I/R	DATE	DESCRIPTION	CHK.

STATUS

SCALE	DIMENSION UNIT
A1 1 : 3000	METRES

KEY PLAN

PROJECT NO.

60505476

CONTRACT NO.

CE 3/2015 (DS)

SHEET TITLE

REPRESENTATIVE AIR SENSITIVE  
RECEIVERS IN THE VICINITY OF  
THE PROJECT SITE  
(YEAR 2020 - 2026)


SHEET NUMBER

60505476/EIA/FIGURE 3.1a

This drawing has been prepared for the use of AECOM's client. It may not be used, modified, reproduced or relied upon by third parties, except as agreed by AECOM or as required by law. AECOM accepts no responsibility, and denies any liability whatsoever, to any party that uses or relies on this drawing without AECOM's express written consent. All measurements must be obtained from the related dimensions.



ISO A1 594mm x 841mm  
Approved:  
Checked:  
Designer:  
Project Management Initials:  
836800 N  
836200 N  
Pld File by: GaoYU 11/29  
PATH P:\PROJECTS\60505476\DRAWING\REPORT\EA\EA\_781.dgn

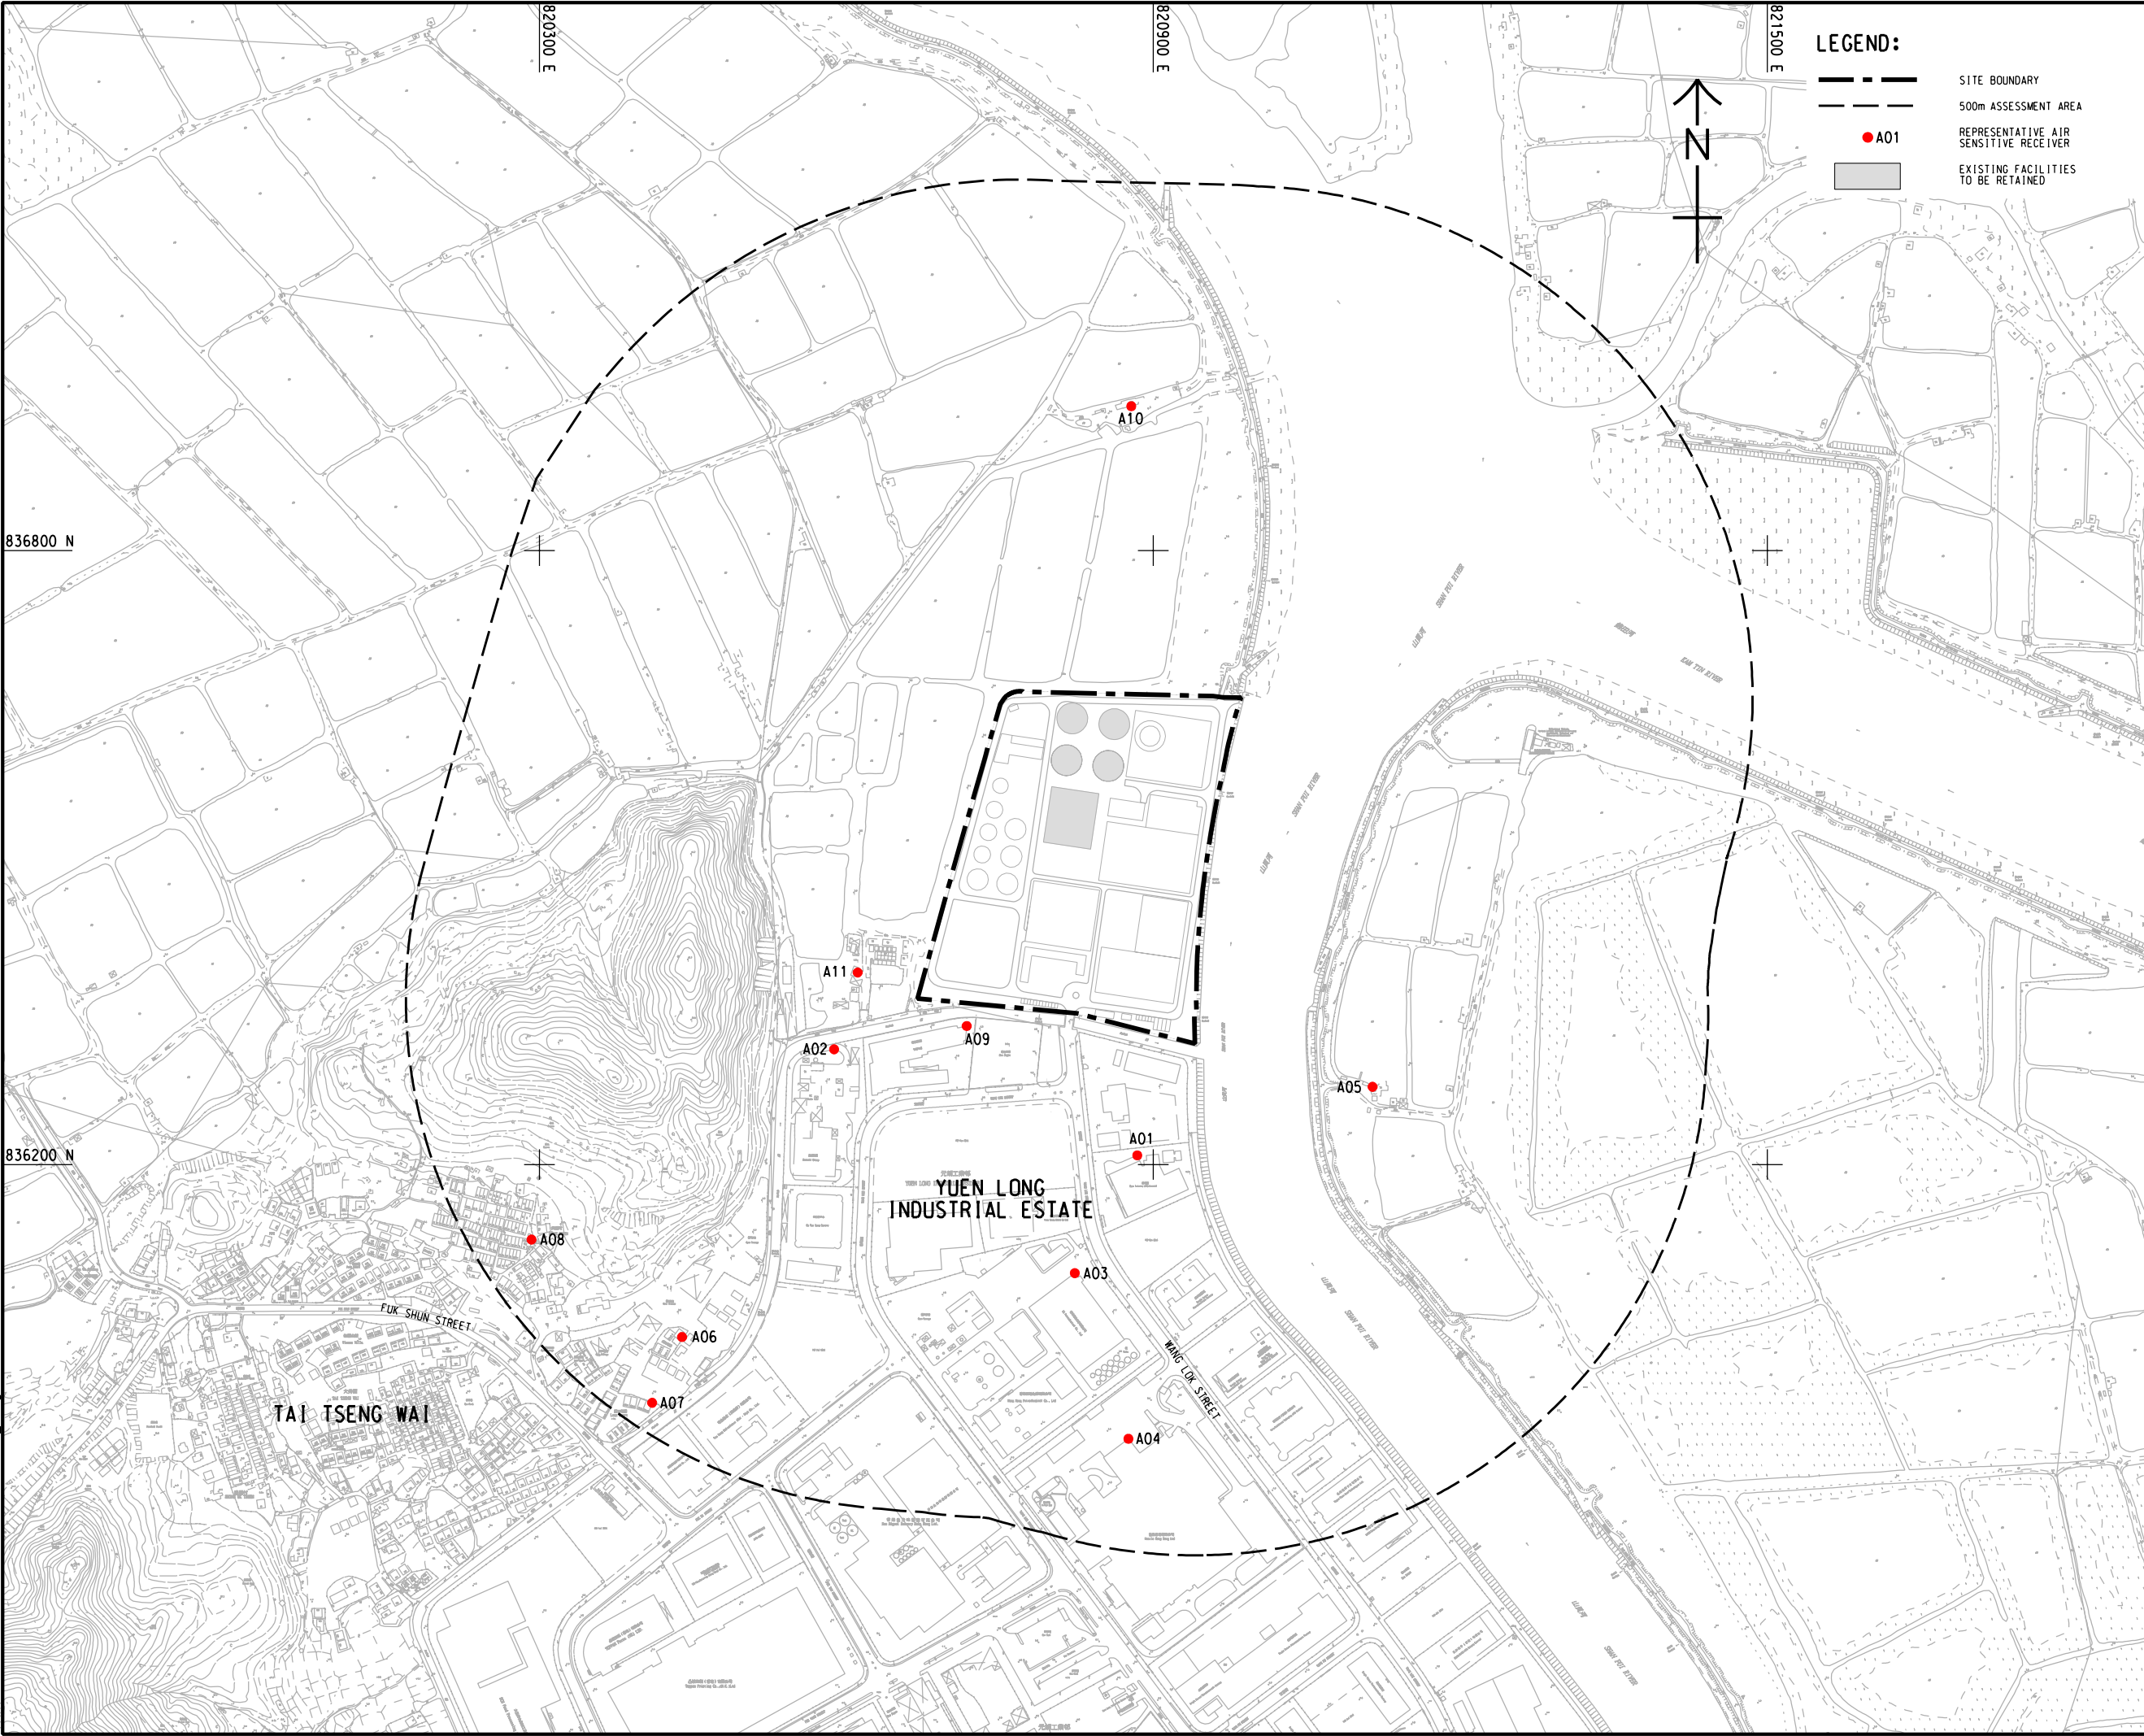

LEGEND:

- SITE BOUNDARY
- 500m ASSESSMENT AREA
- REPRESENTATIVE AIR SENSITIVE RECEIVER
- EXISTING FACILITIES TO BE RETAINED



PROJECT  
项目  
YUEN LONG EFFLUENT POLISHING PLANT - INVESTIGATION, DESIGN AND CONSTRUCTION

CLIENT  
業主  
渠務署  
Drainage Services Department

CONSULTANT  
工程顧問公司  
AECOM Asia Company Ltd.  
www.aecom.com

SUB-CONSULTANTS  
分判工程顧問公司

ISSUE/REVISION  
修訂

I/R 修訂	DATE 日期	DESCRIPTION 內容摘要	CHK. 校核

STATUS  
階段

SCALE  
比例  
A1 1 : 3000

DIMENSION UNIT  
尺寸單位  
METRES

KEY PLAN  
索引圖

PROJECT NO.  
項目編號  
60505476

CONTRACT NO.  
合約編號  
CE 3/2015 (DS)


SHEET TITLE  
圖紙名稱  
REPRESENTATIVE AIR SENSITIVE RECEIVERS IN THE VICINITY OF THE PROJECT SITE (YEAR 2026 - 2030)

SHEET NUMBER  
圖紙編號  
60505476/EIA/FIGURE 3.1b

This drawing has been prepared for the use of AECOM's client. It may not be used, modified, reproduced or relied upon by third parties, except as agreed by AECOM or as required by law. AECOM accepts no responsibility, and denies any liability whatsoever, to any party that uses or relies on this drawing without AECOM's express written consent. Do not scale this document. All measurements must be obtained from the stated dimensions.



ISO A1 594mm x 841mm  
Approved:  
Checked:  
Designer:  
Project Management Initials:  
836800 N  
836200 N  
Pld File by: GaoYU 11/29  
PATH P:\PROJECTS\60505476\DRAWING\REPORT\EA\EA\_742.dgn

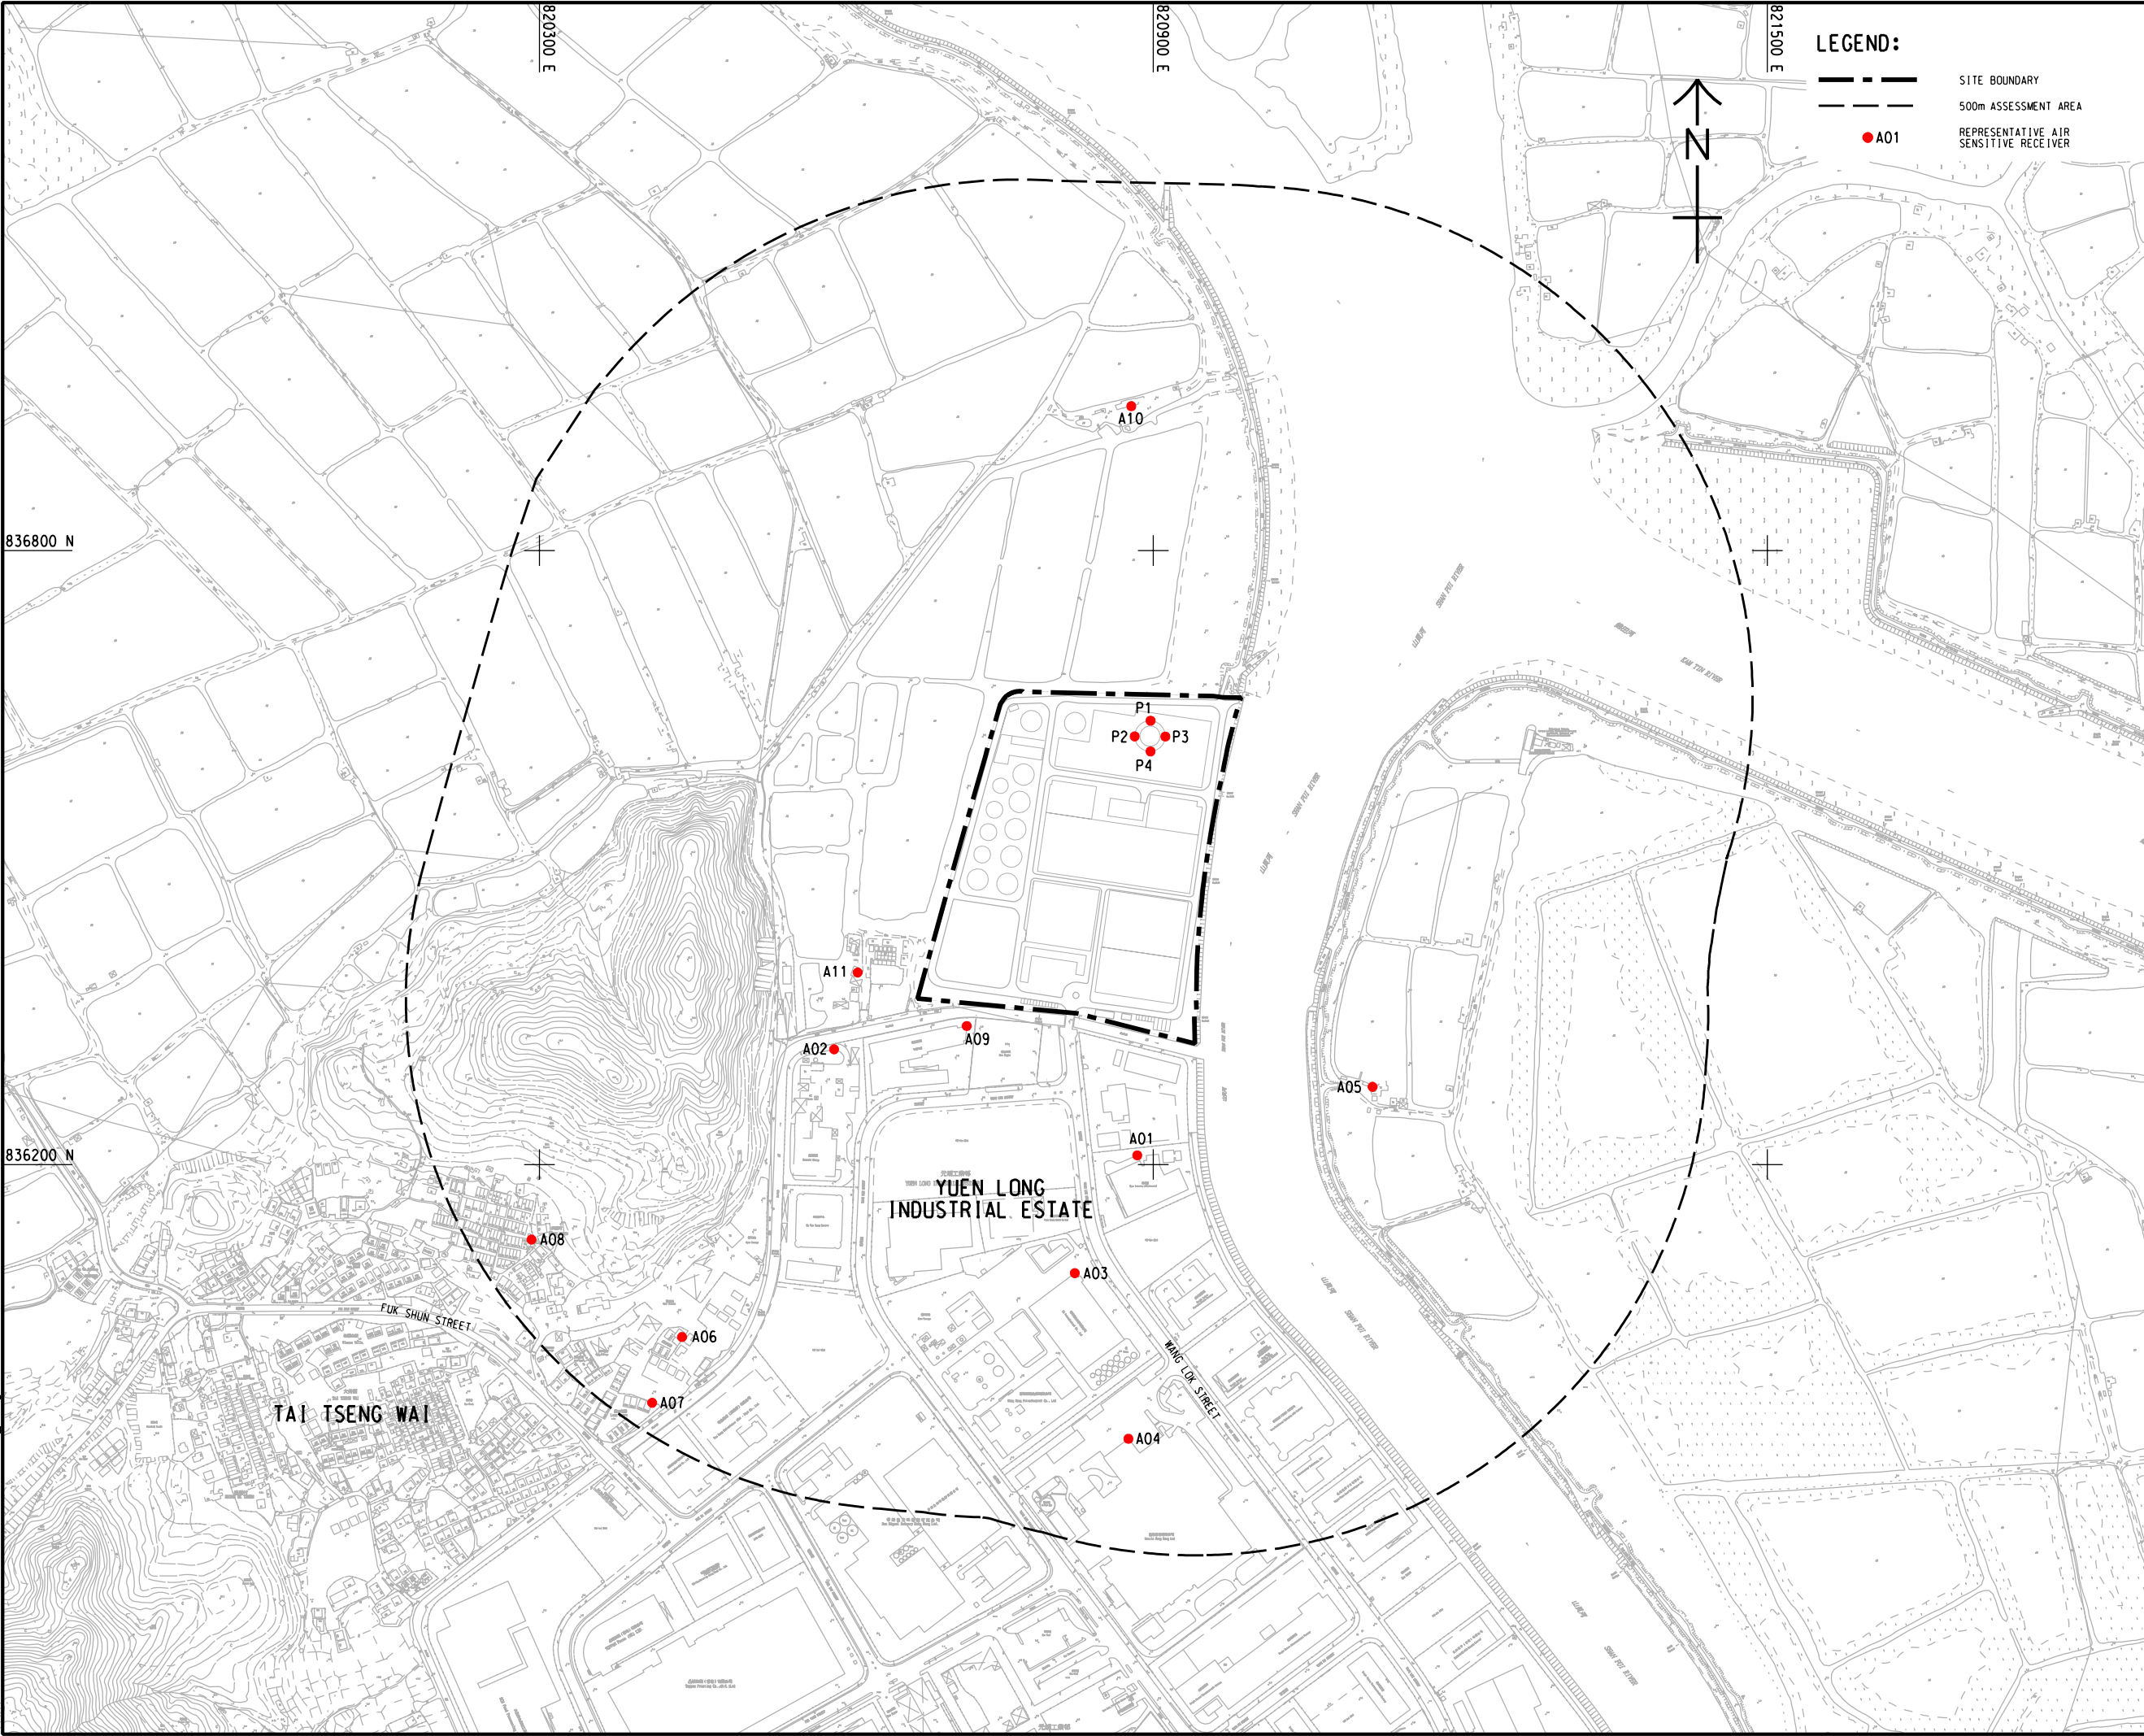

LEGEND:

- SITE BOUNDARY
- 500m ASSESSMENT AREA
- A01 REPRESENTATIVE AIR SENSITIVE RECEIVER

AECOM

PROJECT

YUEN LONG EFFLUENT  
POLISHING PLANT -  
INVESTIGATION, DESIGN  
AND CONSTRUCTION

CLIENT

渠務署  
Drainage Services Department

CONSULTANT

AECOM Asia Company Ltd.  
www.aecom.com

SUB-CONSULTANTS

分判工程顧問公司

ISSUE/REVISION

NO.	DATE	DESCRIPTION	CHK.

STATUS

SCALE	DIMENSION UNIT
比例	尺寸單位
A1 1:3000	METRES

KEY PLAN

--

PROJECT NO.

項目編號

60505476

CONTRACT NO.

合約編號

CE 3/2015 (DS)

SHEET TITLE

REPRESENTATIVE AIR SENSITIVE  
RECEIVERS IN THE VICINITY OF  
THE PROJECT SITE (ULTIMATE)

SHEET NUMBER

圖紙編號

60505476/EIA/FIGURE 3.1c

This drawing has been prepared for the use of AECOM's client. It may not be used, modified, reproduced or relied upon by third parties, except as agreed by AECOM or as required by law. AECOM accepts no responsibility, and denies any liability whatsoever, to any party that uses or relies on this drawing without AECOM's express written consent. Do not scale this document. All measurements must be obtained from the stated dimensions.