


ISO A1 594mm x 841mm
Approved:
Checked:
Designer:
Project Management Initials:

此工程屬於附表 2 的指定工程項目

附表 2 的指定工程項目		屬於指定工程項目之元素
項目A.1	屬快速公路、幹道、主要幹路或地區幹路的汽車車道。	* 建議的青衣至大嶼山連接路，包括主橋、北大嶼山交匯處及青衣連接處屬幹道。
項目A.8	橋台之間的長度超過100米的、由位處海上的橋墩支承的汽車行車橋樑或鐵路橋樑。	* 一座雙程三線錨碇式懸索橋，橫跨馬灣及青衣之間的馬灣航道，主跨長約 1,400米。 * 一座獨塔懸索橋，橫跨北大嶼山及馬灣之間的汲水門航道，主跨長約 500 米。
項目C.1	面積超過 5 公頃的填海工程（包括相聯挖泥工程）。	* 青衣橋塔：面積約 6.0 公頃。 * 馬灣南橋塔：面積約 7.9 公頃。 * 馬灣南錨碇：面積約 4.7 公頃。 * 汲水門橋塔：面積約 1.2 公頃。
項目C.2	面積超過 1 公頃的填海工程（包括相關挖泥工程），其中一條界線距離一個現有的或計劃中的指明地區（整個或有部分處於前濱及海床或其上者）最近界線少於 500 米。	* 馬灣東灣泳灘的最近界線位於馬灣南錨碇填海工程的 500 米範圍內。
項目C.12	挖泥作業距離一個現有的或計劃中的指明地區（整個或有部分處於前濱及海床或其上者）的最近界線少於 500 米。	* 馬灣東灣泳灘的最近界線位於馬灣南錨碇挖泥工程的 500 米範圍內。

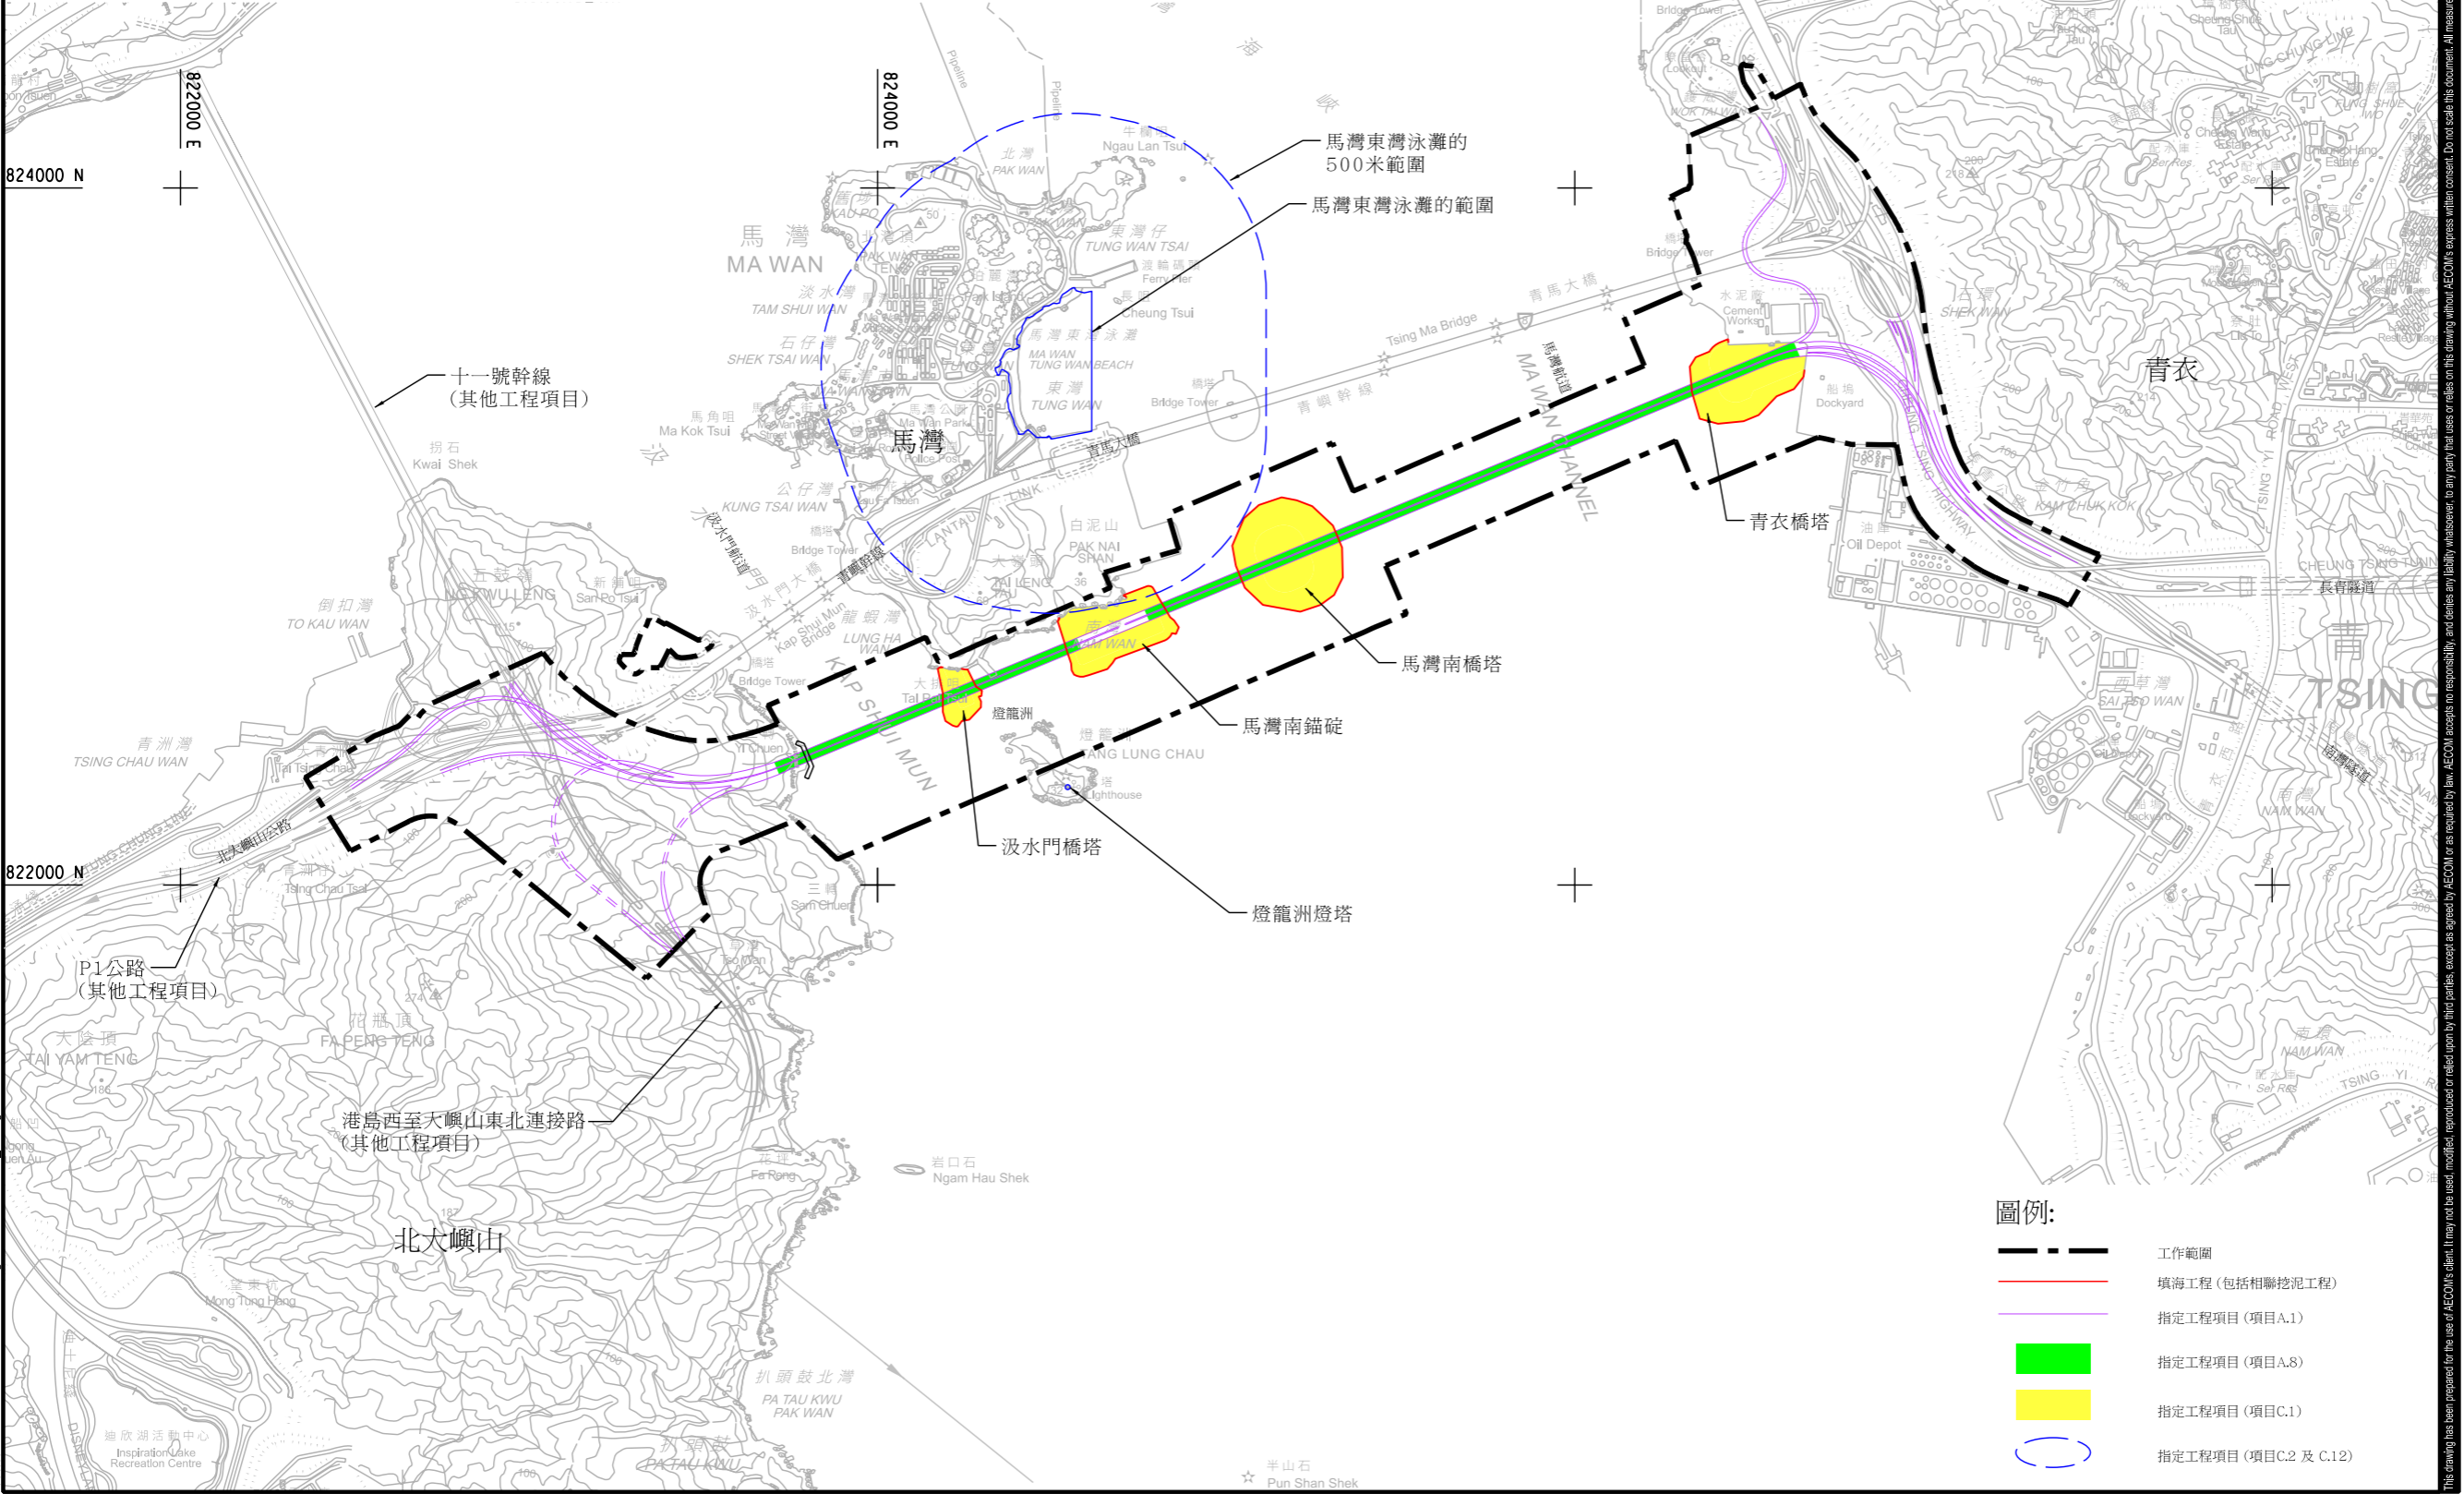

AECOM

PROJECT
青衣至大嶼山連接路 - 勘查研究、設計及建造

CLIENT
路政署
HIGHWAYS DEPARTMENT

CONSULTANT
艾奕康有限公司
www.aecom.com

SUB-CONSULTANTS
分判工程師有限公司

ISSUE/REVISION

IR	DATE	DESCRIPTION	CHK.

STATUS

SCALE: A1 1: 10000
DIMENSION UNIT: METRES

KEY PLAN

PROJECT NO. 60709057
CONTRACT NO. CE 78/2022(HY)

SHEET TITLE
屬指定工程項目的元素

SHEET NUMBER
60709057/R37圖2.2

This drawing has been prepared for the use of AECOM's client. It may not be used, modified, reproduced or relied upon by third parties, except as agreed by AECOM in writing. AECOM accepts no responsibility, and denies any liability whatsoever, for any party that assesses or relies on this drawing without AECOM's express written consent. All measurements must be obtained from the stated dimensions.