


ISO A1 594mm x 841mm  
Approved:  
Checked:  
Designer:  
Project Management Initials:  
Plot File: J:\P1\_Hops\_341122021  
PATH: G:\PROJECTS\60672559\DRAWINGS\SKETCH\K7001.dgn



VIEWPOINT 7 - VIEW FROM TAM KON CHAU ROAD NEAR MAI PO (EXISTING BASELINE CONDITION)




VIEWPOINT 7- VIEW FROM TAM KON CHAU ROAD NEAR MAI PO (WITHOUT MITIGATION MEASURES)

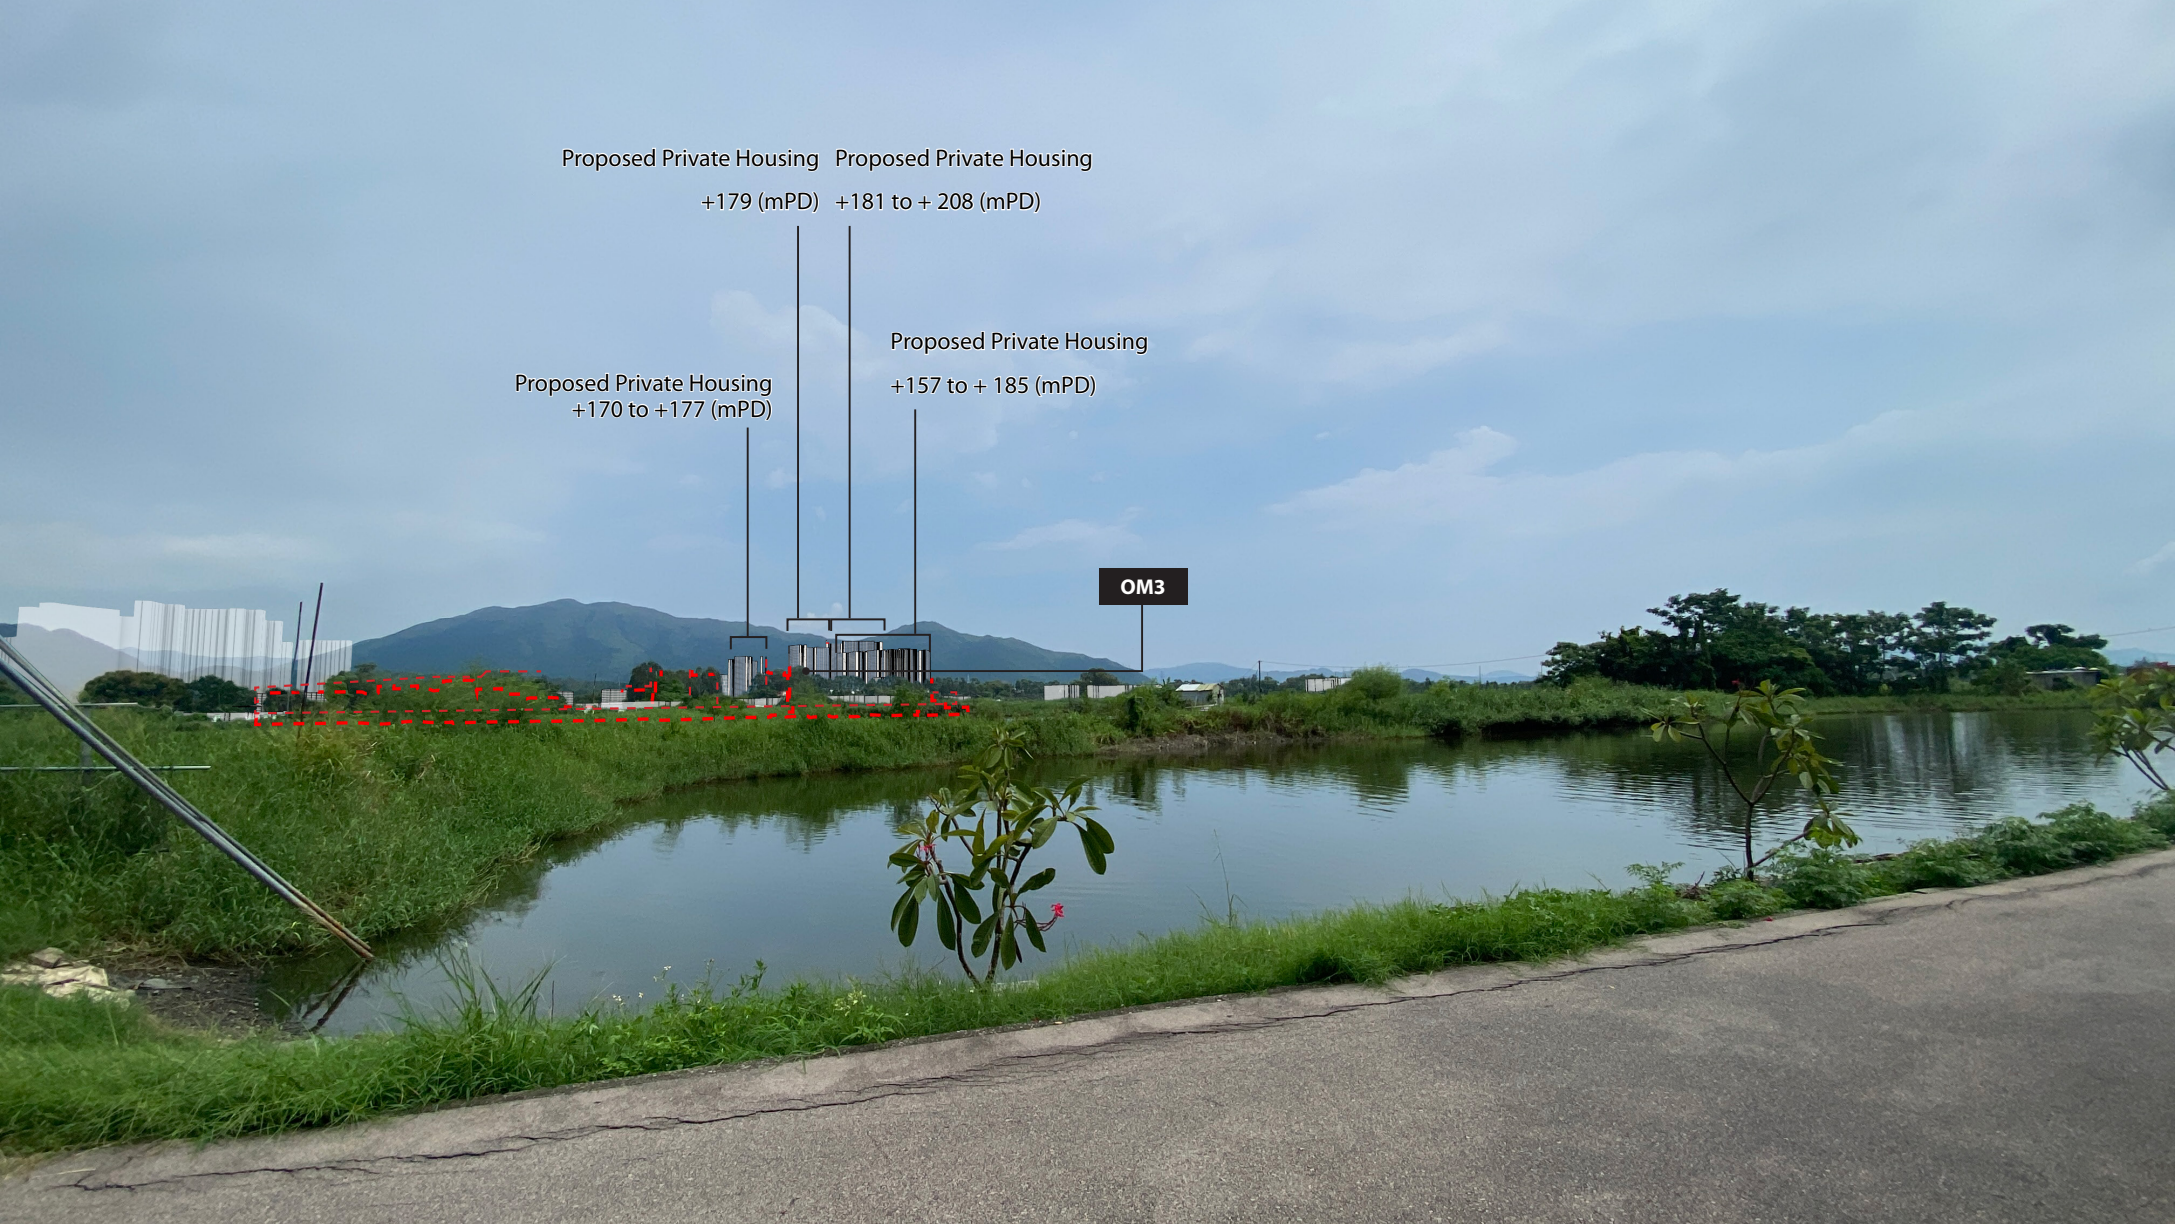

VIEWPOINT 7- VIEW FROM TAM KON CHAU ROAD NEAR MAI PO (WITH MITIGATION MEASURES)

Note: (mPD) estimated from maximum number of building stories as per proposed floor to floor height (m), subject to changes in detailed design stage.

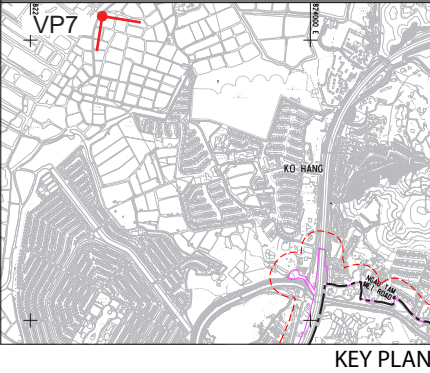

AECOM

PROJECT  
LAND USE REVIEW STUDY  
FOR NGAU TAM MEI AREA  
- FEASIBILITY STUDY

CLIENT  
土木工程拓展署  
Civil Engineering and  
Development Department  
規劃署  
Planning Department

CONSULTANT  
AECOM Asia Company Ltd.  
www.aecom.com

SUB-CONSULTANTS  
分判工程顧問公司

ISSUE/REVISION  
修訂

I/R 修訂	DATE 日期	DESCRIPTION 內容摘要	CHK. 核對

STATUS  
階段

SCALE  
比例  
A3 1 : 10000  
DIMENSION UNIT  
尺寸單位  
METRES

KEY PLAN  
索引圖

PROJECT NO.  
項目編號  
60672559  
AGREEMENT NO.  
協議編號  
CE 33/2021

SHEET TITLE  
圖紙名稱  
PHOTOMONTAGE VIEWPOINT 7

SHEET NUMBER  
圖紙編號  
FIGURE 11.17