


ISO A1 594mm x 841mm
Approved:
Checked:
Designer:
Project Management Initials:

V:\BAKU\US5-BAKO\SWP\p\tdrv\Create PH file\new\CSWP-75\color\pjt
Plot File by: llywang
2025/9/11
PA1H P:\PROJECTS\60672559\DRAWING\REPORT\R23\R23_640.dgn

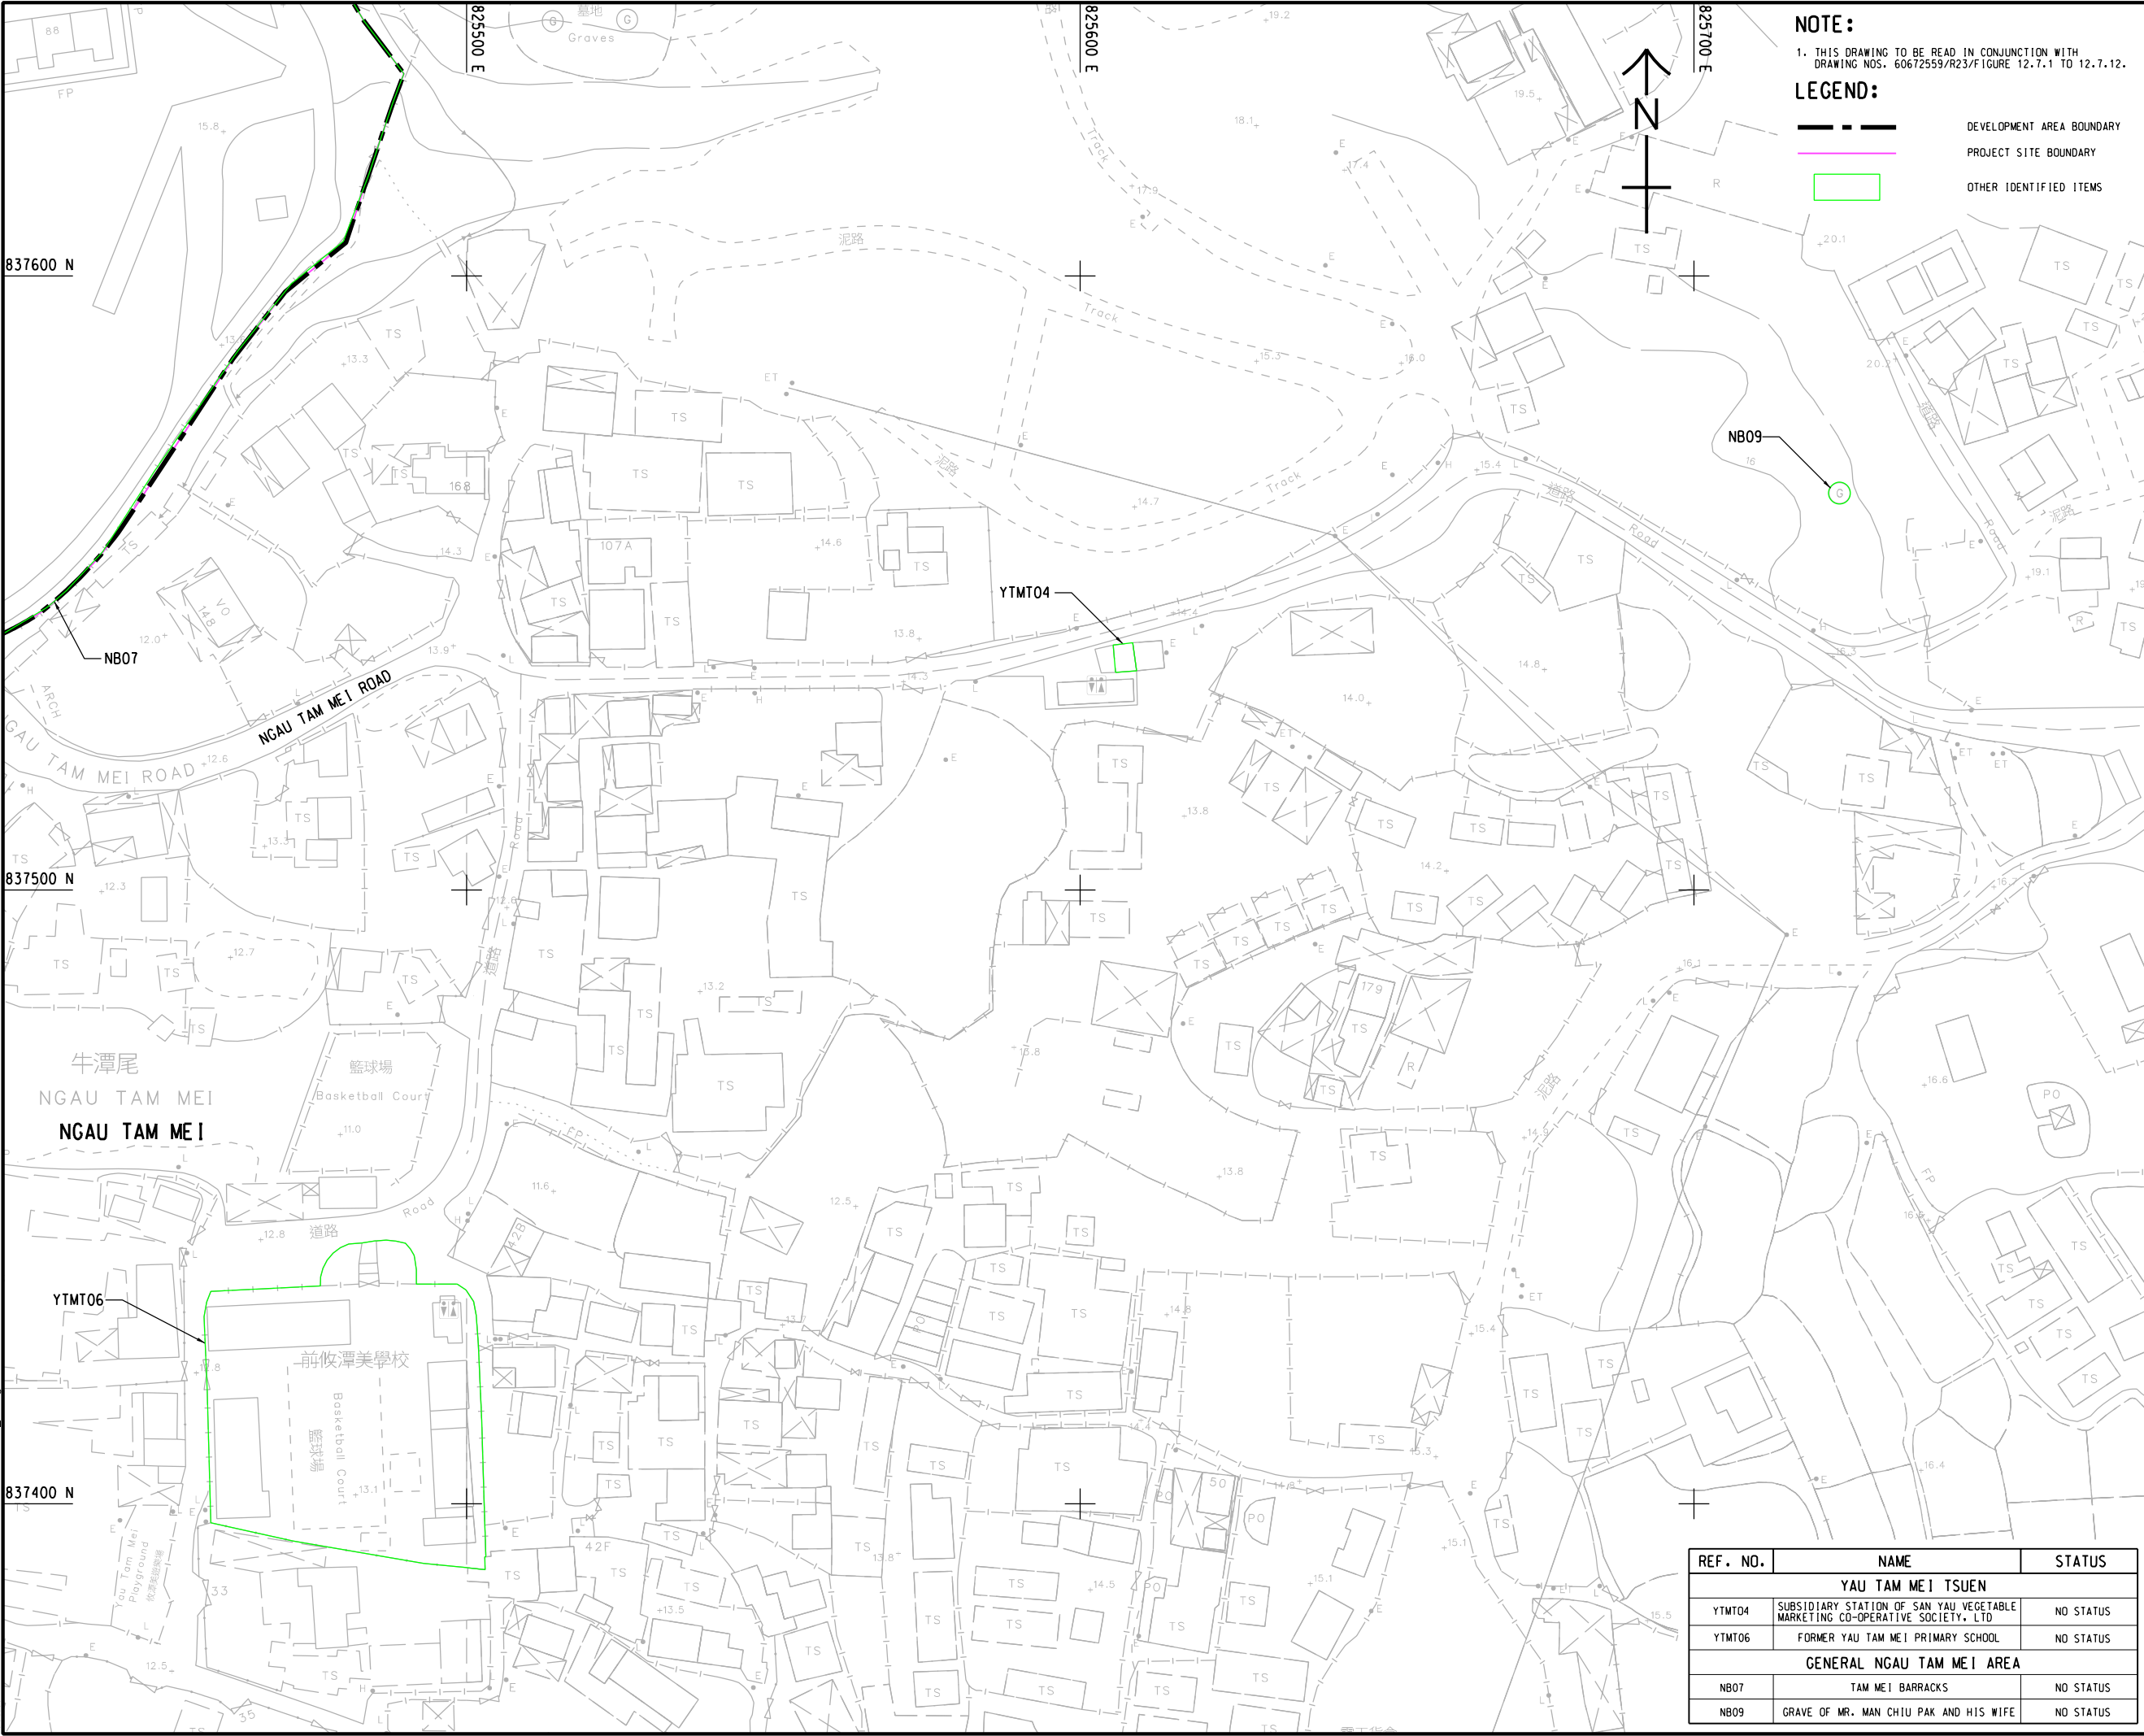

NOTE:
1. THIS DRAWING TO BE READ IN CONJUNCTION WITH
DRAWING NOS. 60672559/R23/F FIGURE 12.7.1 TO 12.7.12.

LEGEND:

	DEVELOPMENT AREA BOUNDARY
	PROJECT SITE BOUNDARY
	OTHER IDENTIFIED ITEMS

AECOM

PROJECT
項目
**LAND USE REVIEW STUDY
FOR NGAU TAM MEI AREA
- FEASIBILITY STUDY**


CLIENT
業主
 **土木工程拓展署
Civil Engineering and
Development Department**
 **規劃署
Planning Department**

CONSULTANT
土庫顧問公司
AECOM Asia Company Ltd.
www.aecom.com

SUB-CONSULTANTS
分判土庫顧問公司

ISSUE/REVISION			
修訂			
I/R	DATE	DESCRIPTION	CHK.
修訂	日期	內容摘要	校核
STATUS			
階段			

SCALE	DIMENSION UNIT
比例	尺寸單位
A3 1 : 1000	METRES
KEY PLAN 索引圖	A3 1 : 80000

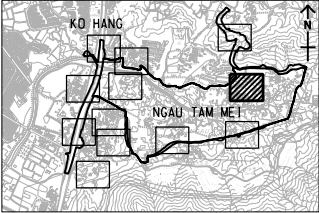

PROJECT NO.
項目編號
60672559

AGREEMENT NO.
協議編號
CE 33/2021

SHEET TITLE
圖紙名稱
**LOCATIONS OF BUILT HERITAGE
AND OTHER IDENTIFIED ITEMS**

SHEET NUMBER
圖紙編號
60672559/R23/FIGURE 12.7.10

REF. NO.	NAME	STATUS
YAU TAM MEI TSUEN		
YMT04	SUBSIDIARY STATION OF SAN YAU VEGETABLE MARKETING CO-OPERATIVE SOCIETY, LTD	NO STATUS
YMT06	FORMER YAU TAM MEI PRIMARY SCHOOL	NO STATUS
GENERAL NGAU TAM MEI AREA		
NB07	TAM MEI BARRACKS	NO STATUS
NB09	GRAVE OF MR. MAN CHIU PAK AND HIS WIFE	NO STATUS

This drawing has been prepared for the use of AECOM's client. It may not be used, modified, reproduced or relied upon by third parties, except as agreed by AECOM or as required by law. AECOM accepts no responsibility, and denies any liability whatsoever, to any party that uses or relies on this drawing without AECOM's express written consent. All measurements must be obtained from the stated dimensions.