


ISO A1 594mm x 841mm
Approved:
Checked:
Designer:
Project Management Initials:

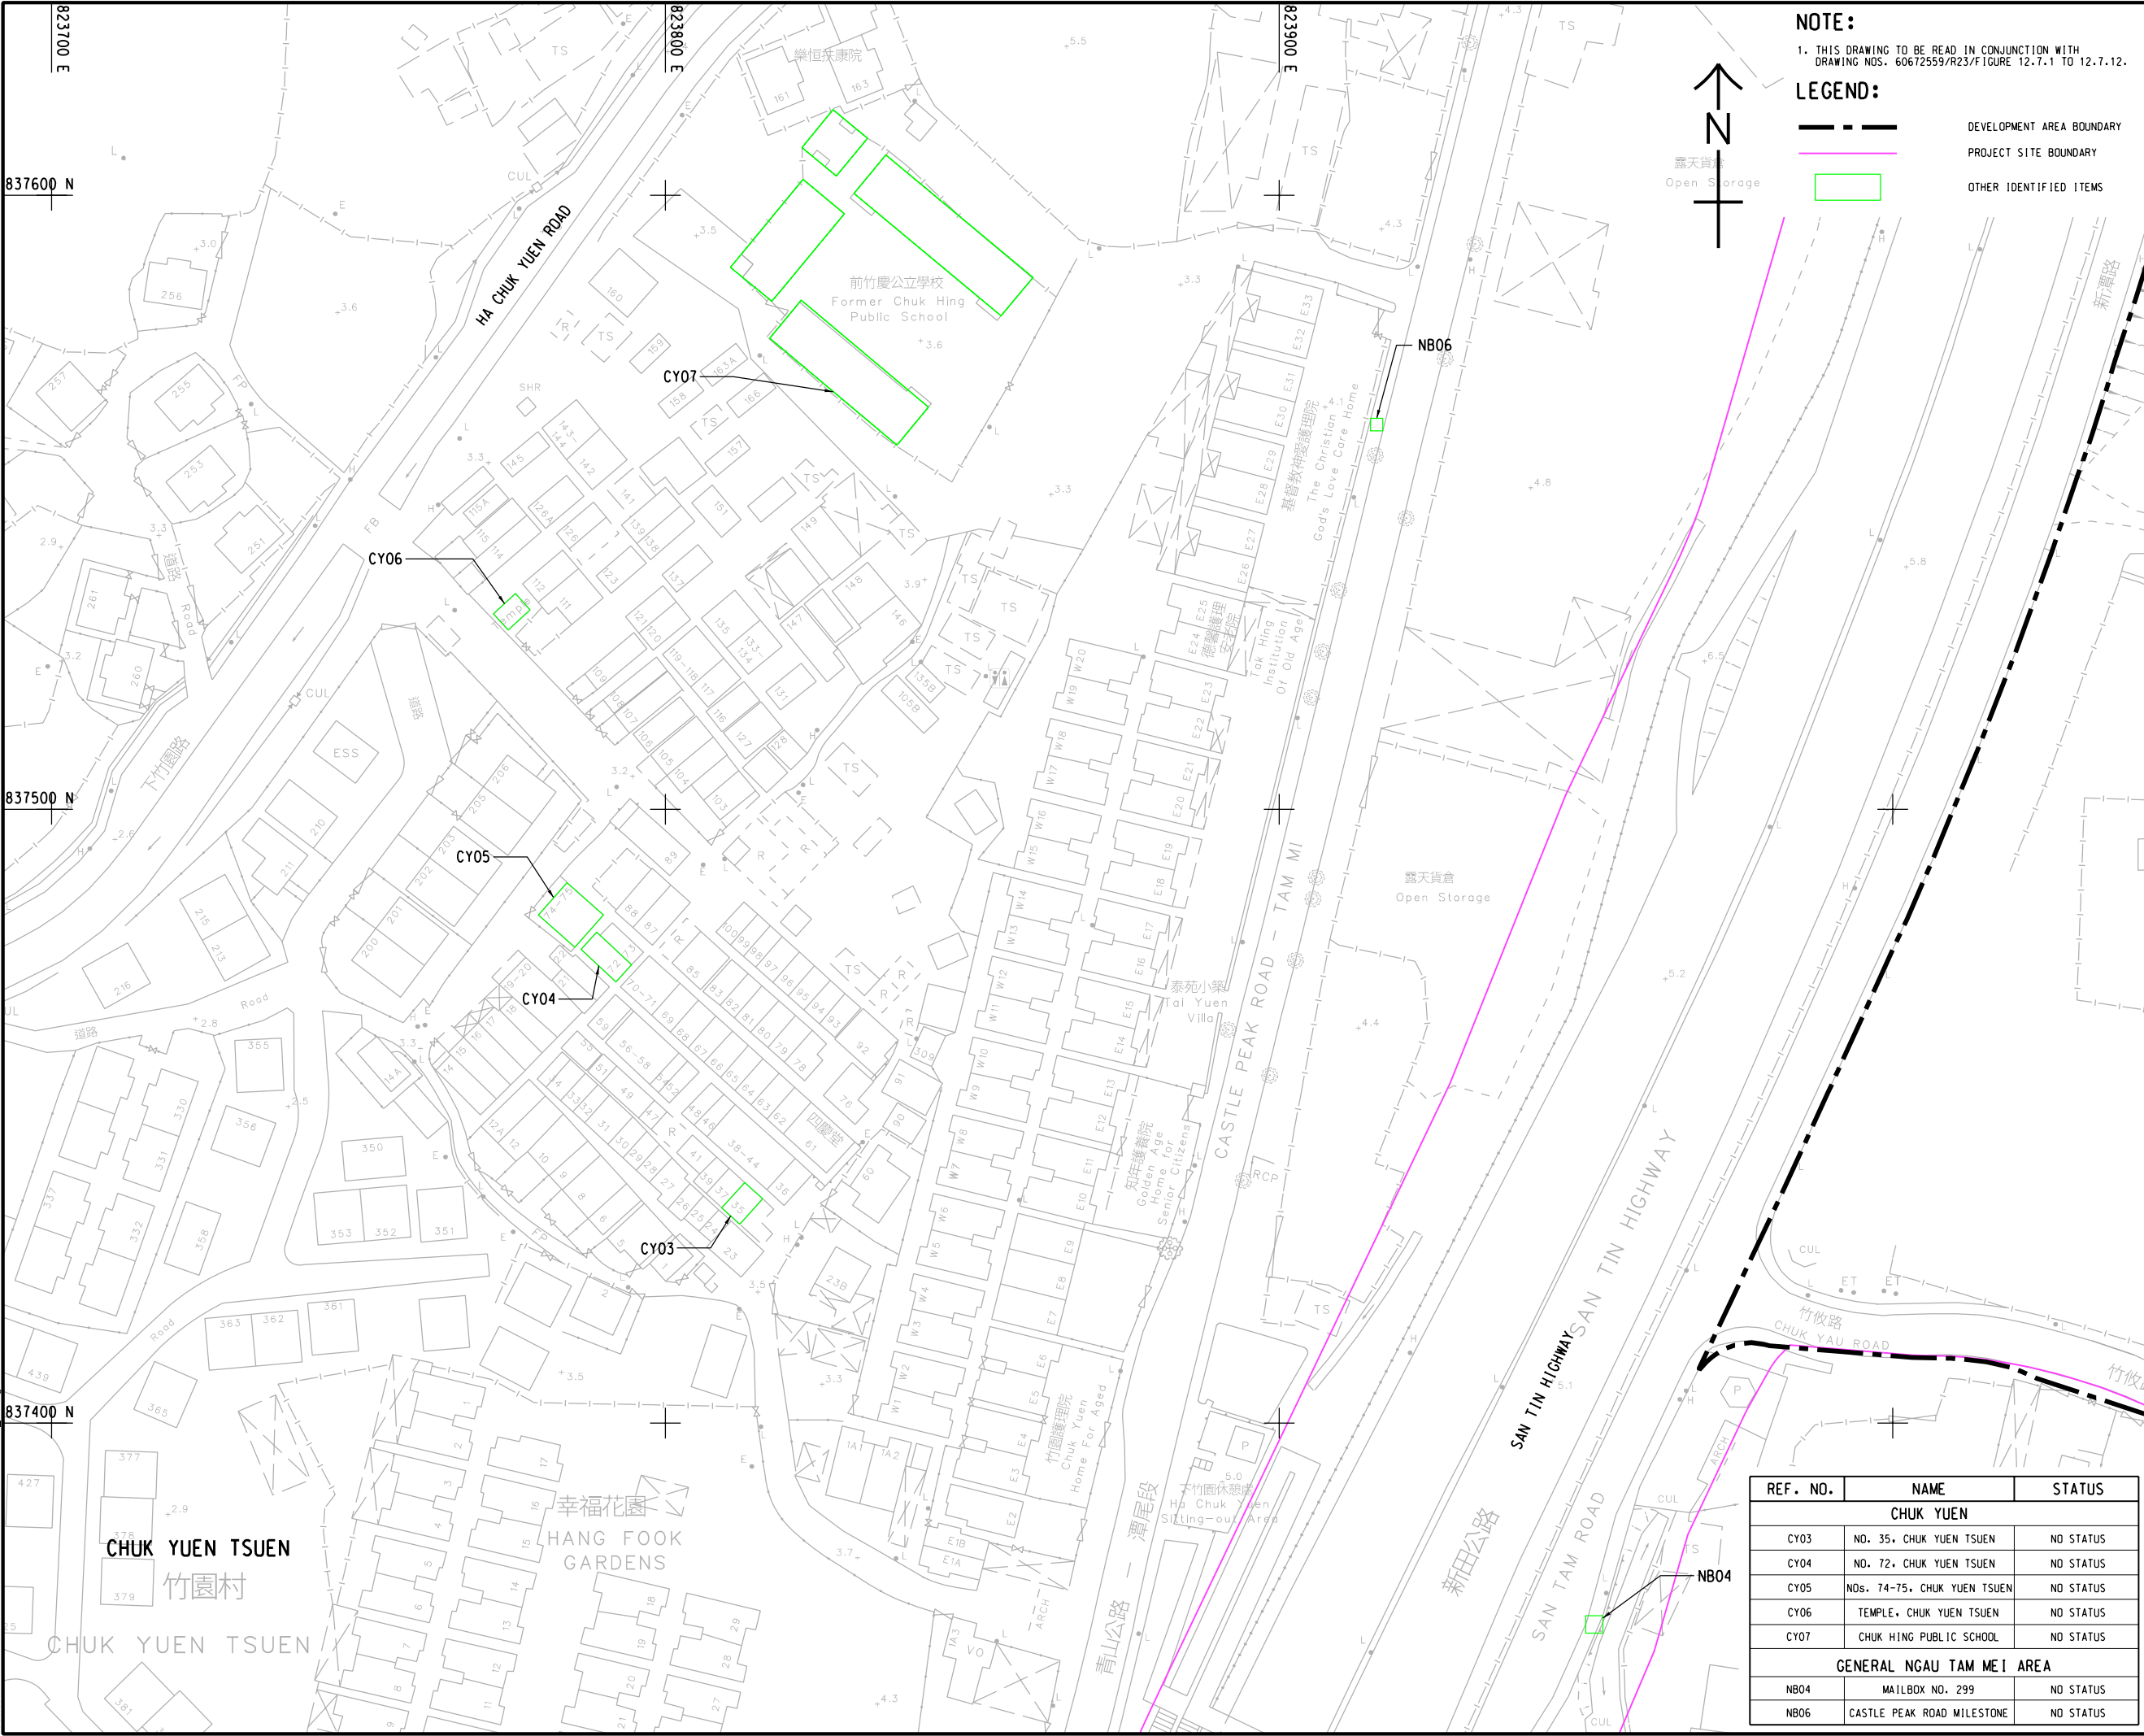

NOTE:
1. THIS DRAWING TO BE READ IN CONJUNCTION WITH
DRAWING NOS. 60672559/R23/F/FIGURE 12.7.1 TO 12.7.12.

LEGEND:

--- DEVELOPMENT AREA BOUNDARY
--- PROJECT SITE BOUNDARY
OTHER IDENTIFIED ITEMS

AECOM

PROJECT
項目

**LAND USE REVIEW STUDY
FOR NGAU TAM MEI AREA
- FEASIBILITY STUDY**

CLIENT
業主

**CEDD**

土木工程拓展署
Civil Engineering and
Development Department

**規劃署**


Planning Department

CONSULTANT
工程顧問公司

AECOM Asia Company Ltd.
www.aecom.com

SUB-CONSULTANTS
分判工程顧問公司

ISSUE/REVISION			
修改			
I/R	DATE	DESCRIPTION	CHK.
修改	日期	内容摘要	校核
STATUS			
阶段			
SCALE		DIMENSION UNIT	
比例		尺寸单位	
A3 1 : 1000		METRES	
KEY PLAN		A3 1 : 80000	
索引图			

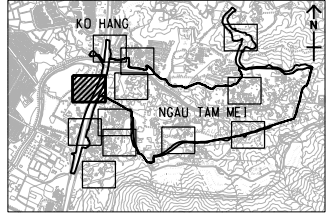

REF. NO.	NAME	STATUS
CHUK YUEN		
CY03	NO. 35, CHUK YUEN TSUEN	NO STATUS
CY04	NO. 72, CHUK YUEN TSUEN	NO STATUS
CY05	NOS. 74-75, CHUK YUEN TSUEN	NO STATUS
CY06	TEMPLE, CHUK YUEN TSUEN	NO STATUS
CY07	CHUK HING PUBLIC SCHOOL	NO STATUS
GENERAL NGAU TAM MEI AREA		
NB04	MAILBOX NO. 299	NO STATUS
NB06	CASTLE PEAK ROAD MILESTONE	NO STATUS

PROJECT NO.
項目編號

60672559

AGREEMENT NO.
協議編號

CE 33/2021

SHEET TITLE
圖紙名稱

LOCATIONS OF BUILT HERITAGE
AND OTHER IDENTIFIED ITEMS

SHEET NUMBER
圖紙編號

60672559/R23/FIGURE 12.7.3

This drawing has been prepared for the use of AECOM's client. It may not be used, modified, reproduced or relied upon by third parties, except as agreed by AECOM or as required by law. AECOM accepts no responsibility, and denies any liability whatsoever, to any party that uses or relies on this drawing without AECOM's express written consent. All measurements must be obtained from the stated dimensions.