


V:\BAKU\US5-BAK\CSWP\p\ddr\Create PH file\new\CSWP-75\color\pjt
Plot File by: llywang 2025/7/24
PATH P:\PROJECTS\60672559\DRAWING\REPORT\R23_634.dgn

ISO A1 594mm x 841mm
Approved:
Checked:
Designer:
Project Management Initials:

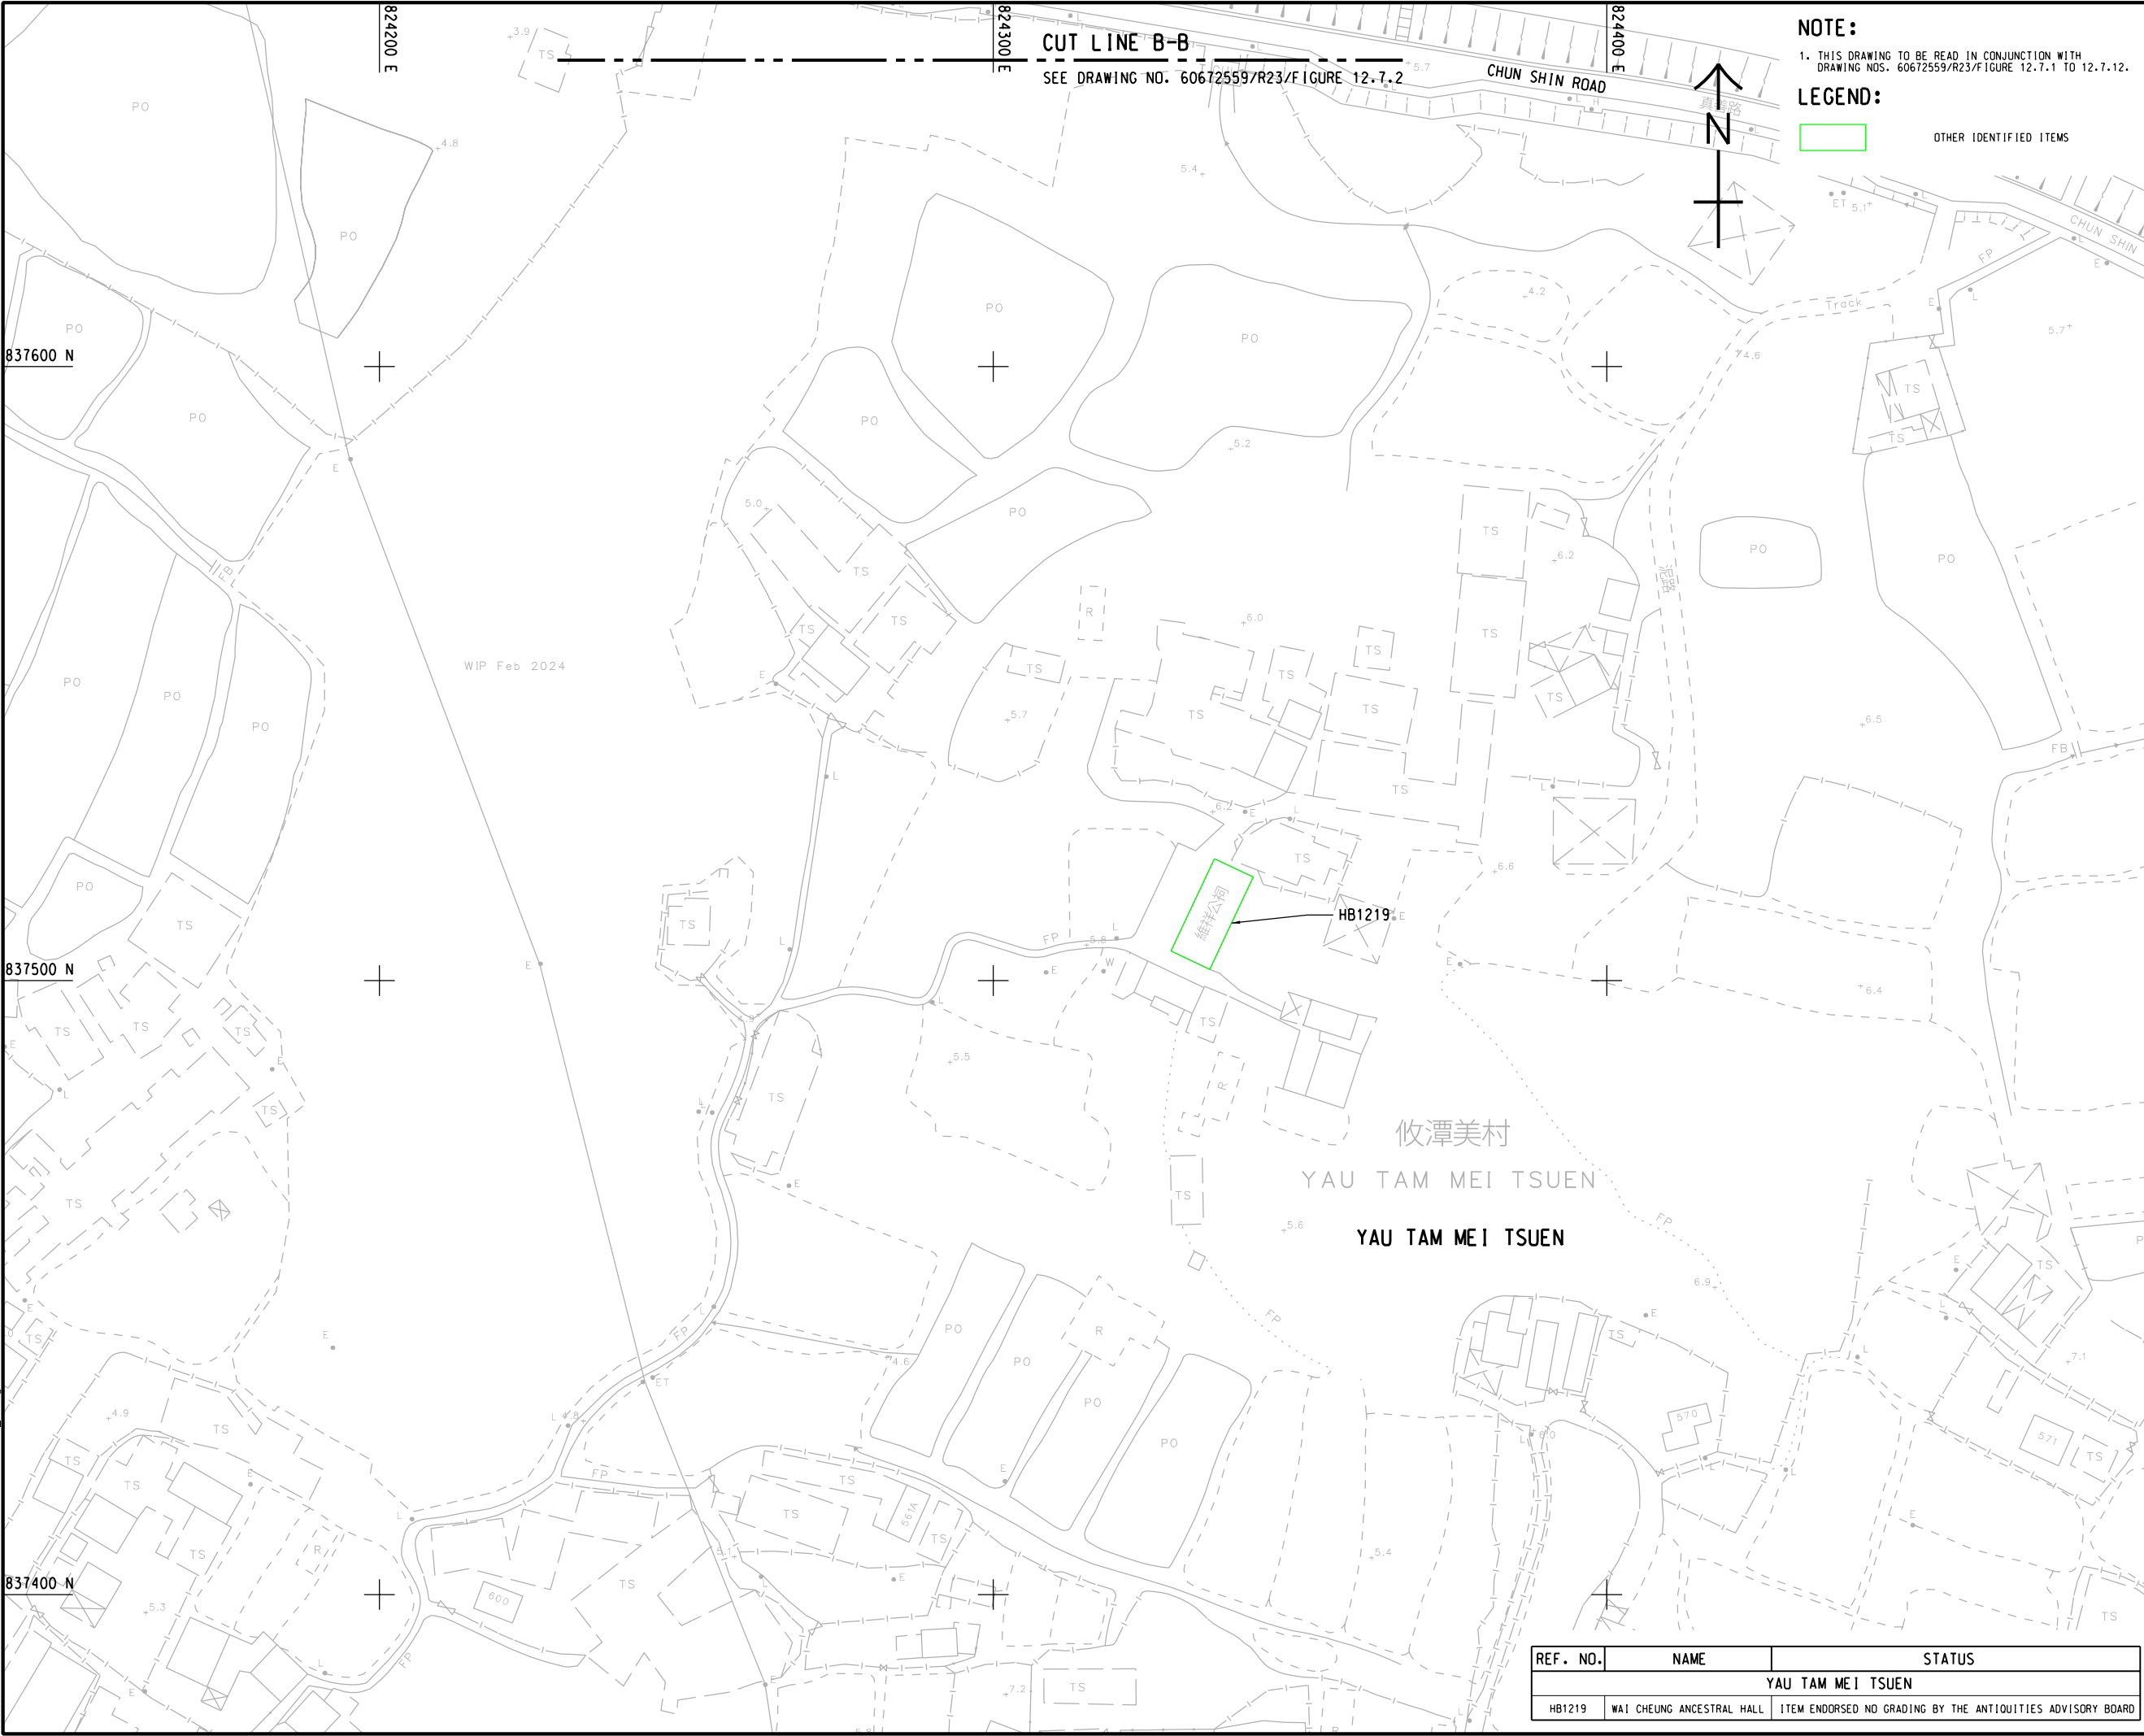

NOTE:
1. THIS DRAWING TO BE READ IN CONJUNCTION WITH
DRAWING NOS. 60672559/R23/FIGURE 12.7.1 TO 12.7.12.

LEGEND:
[Green Box] OTHER IDENTIFIED ITEMS



AECOM

PROJECT
LAND USE REVIEW STUDY
FOR NGAU TAM MEI AREA
- FEASIBILITY STUDY


CLIENT
業主
CEDD 土木工程拓展署
Civil Engineering and
Development Department
規劃署
Planning Department

CONSULTANT
工程顧問公司
AECOM Asia Company Ltd.
www.aecom.com

SUB-CONSULTANTS
分判工程顧問公司

ISSUE/REVISION			
修訂			
I/R	DATE	DESCRIPTION	CHK.
修訂	日期	內容簡要	校核
STATUS			
階段			

SCALE	DIMENSION UNIT
比例	尺寸單位
A3 1 : 1000	METRES
KEY PLAN	A3 1 : 80000

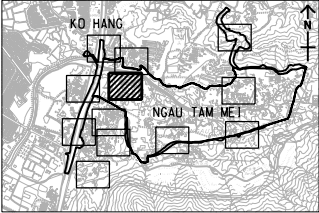

PROJECT NO. 項目編號 60672559
AGREEMENT NO. 協議編號 CE 33/2021

SHEET TITLE 圖紙名稱
LOCATIONS OF BUILT HERITAGE
AND OTHER IDENTIFIED ITEMS

SHEET NUMBER 圖紙編號
60672559/R23/FIGURE 12.7.4

REF. NO.	NAME	STATUS
YAU TAM MEI TSUEN		
HB1219	WAI CHEUNG ANCESTRAL HALL	ITEM ENDORSED NO GRADING BY THE ANTIQUITIES ADVISORY BOARD

This drawing has been prepared for the use of AECOM's client. It may not be used, modified, reproduced or relied upon by third parties, except as agreed by AECOM or as required by law. AECOM accepts no responsibility, and denies any liability whatsoever, to any party that uses or relies on this drawing without AECOM's express written consent. Do not scale this document. All measurements must be obtained from the stated dimensions.