


V:\BAKU\US55-BAKUSWP\plottedrv\Create PH file\new CSWP-P-75color.plt
Plot File by: luyang
2025/6/17
PATH P:\PROJECTS\60672559\DRAWING\REPORT\R23_441.dgn

ISO A1 594mm x 841mm
Approved:
Checked:
Designer:
Project Management Initials:

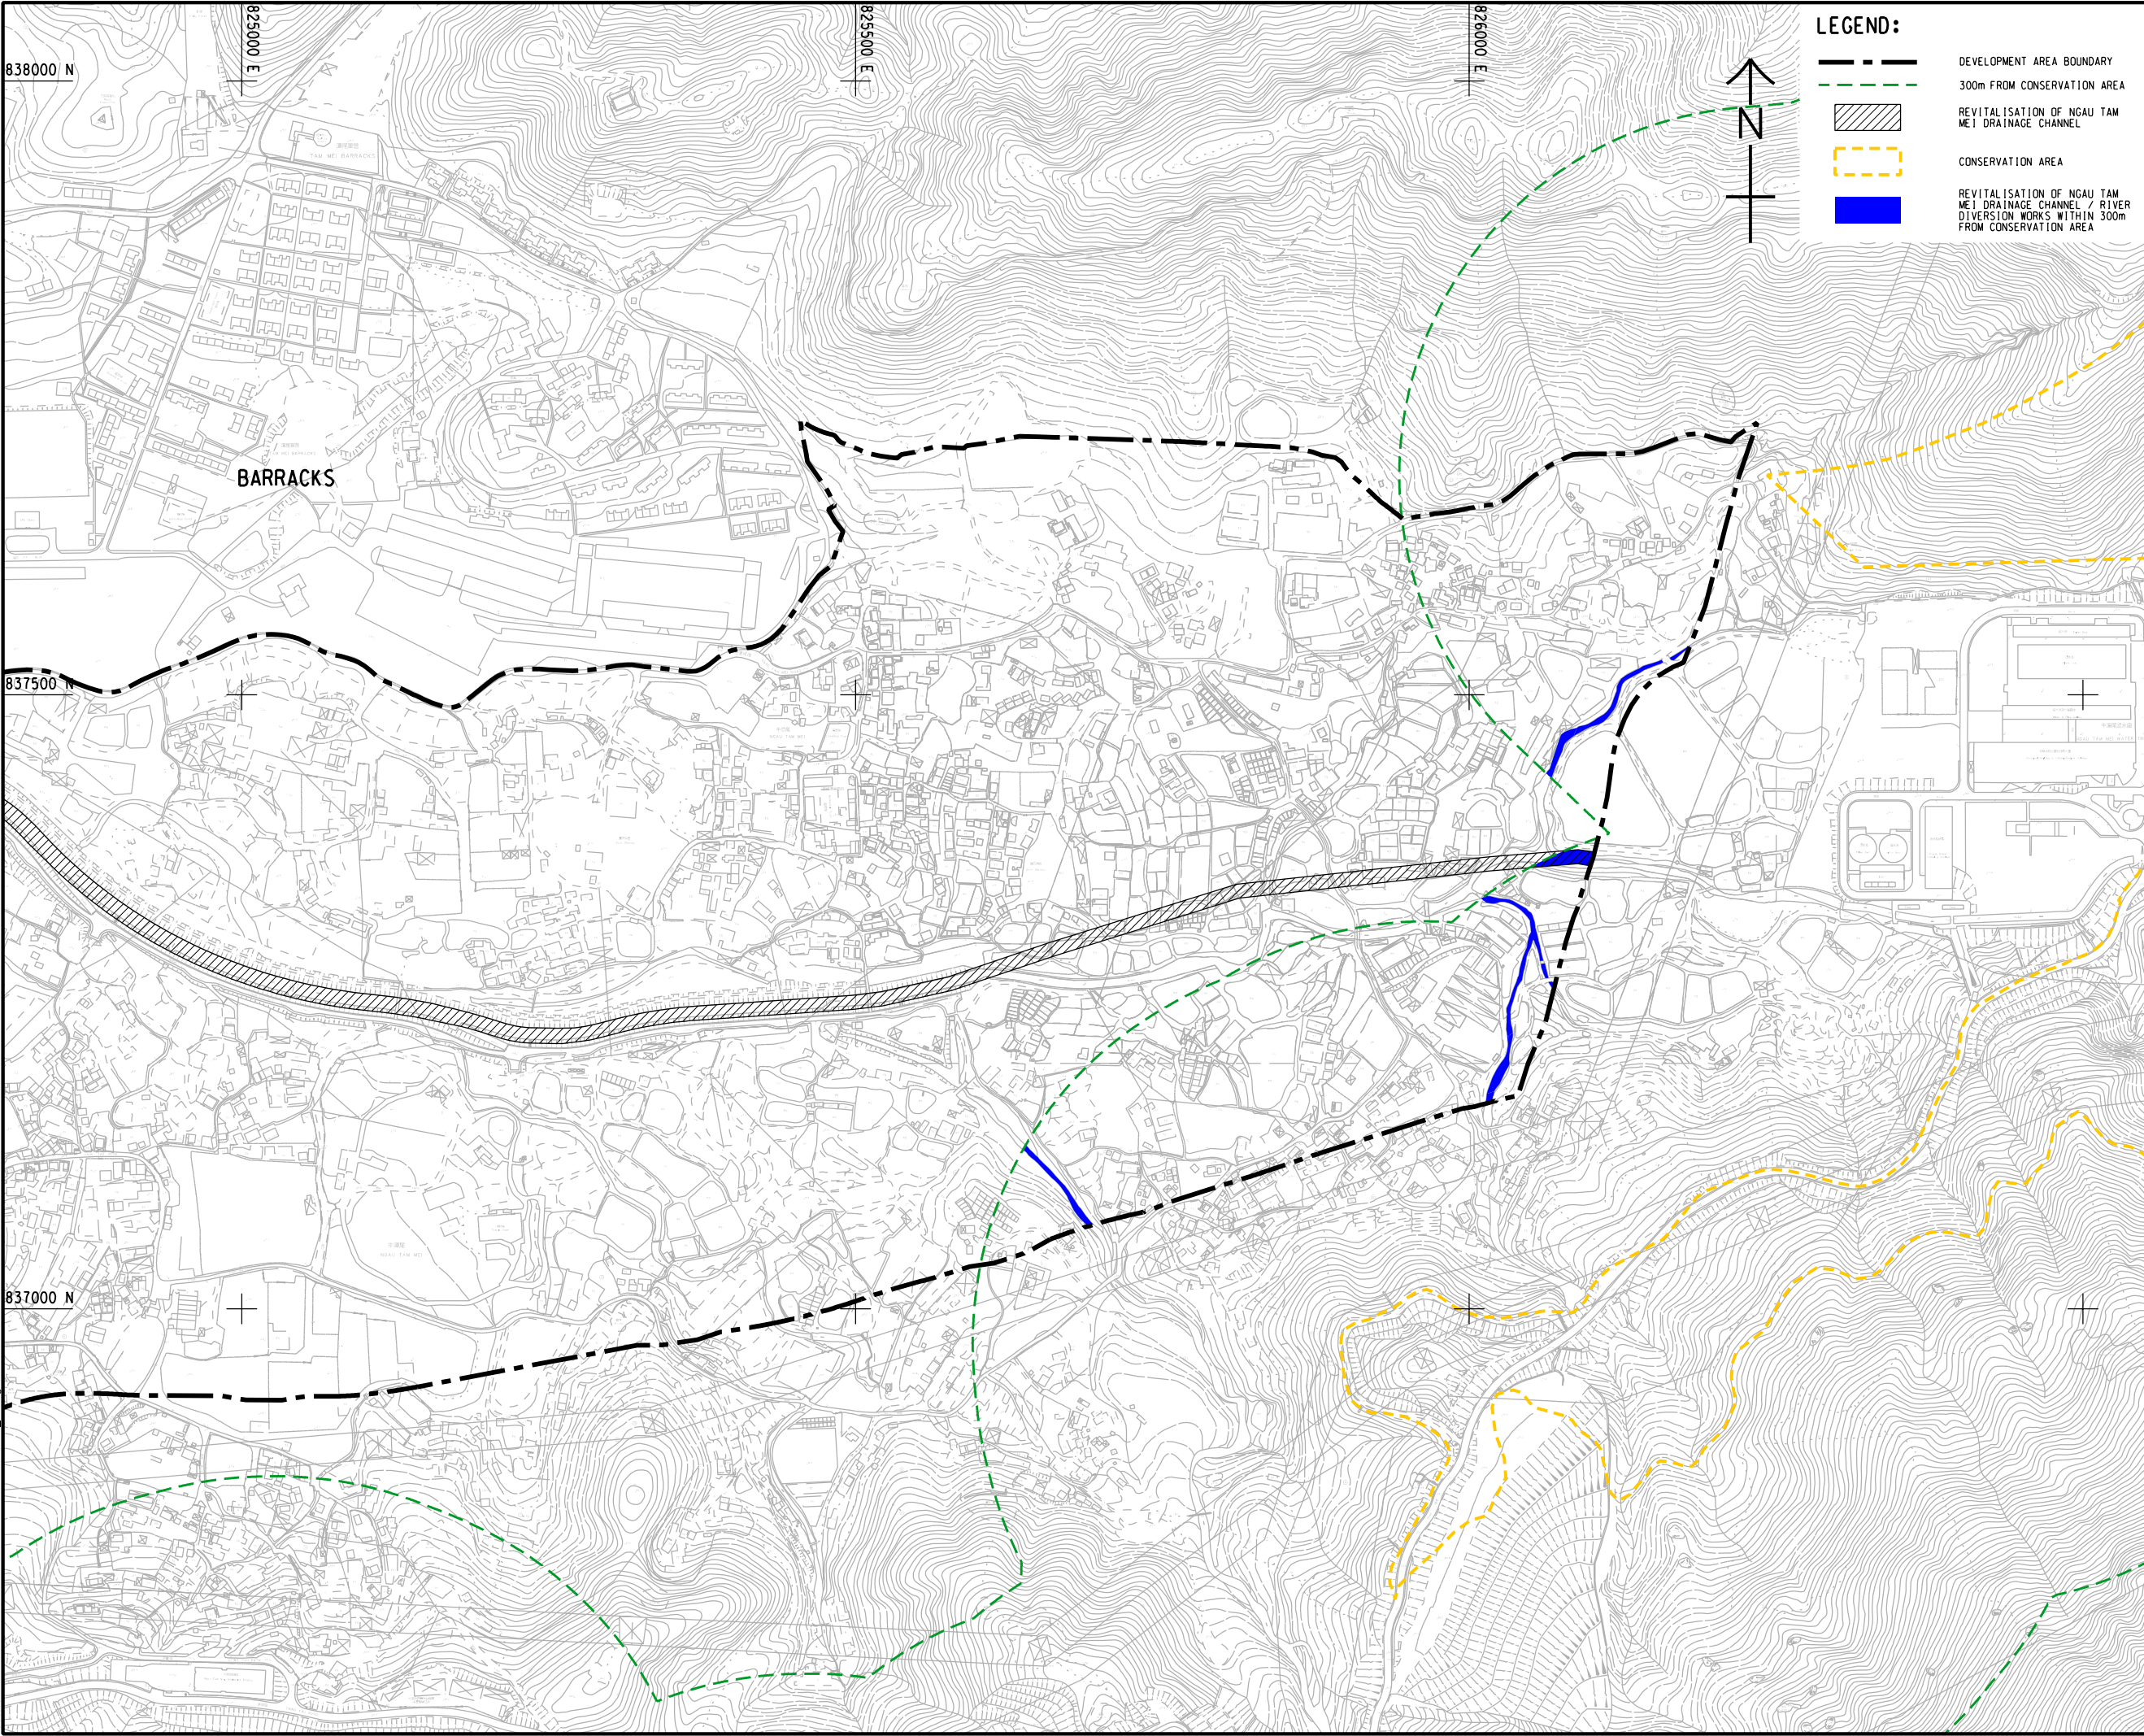

LEGEND:

- DEVELOPMENT AREA BOUNDARY
- - - 300m FROM CONSERVATION AREA
- [Hatched Box] REVITALISATION OF NGAU TAM MEI DRAINAGE CHANNEL
- [Yellow Dashed Box] CONSERVATION AREA
- [Blue Line] REVITALISATION OF NGAU TAM MEI DRAINAGE CHANNEL / RIVER DIVERSION WORKS WITHIN 300m FROM CONSERVATION AREA

AECOM

PROJECT

項目
LAND USE REVIEW STUDY
FOR NGAU TAM MEI AREA
- FEASIBILITY STUDY

CLIENT

業主
 土木工程拓展署
Civil Engineering and
Development Department
 規劃署
Planning Department

CONSULTANT

土庫顧問公司
AECOM Asia Company Ltd.
www.aecom.com

SUB-CONSULTANTS

分列土庫顧問公司

ISSUE/REVISION

修訂			

I/R	DATE	DESCRIPTION	CHK.
修訂	日期	內容描述	校核

STATUS

階段

SCALE


比例
A3 1 : 5000

DIMENSION UNIT

尺寸單位
METRES

KEY PLAN

索引圖
A3 1 : 200000

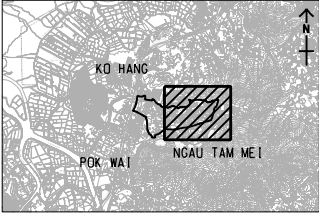

PROJECT NO.

項目編號
60672559

AGREEMENT NO.

協議編號
CE 33/2021

SHEET TITLE

圖紙名稱
LOCATION PLAN OF DESIGNATED
PROJECT 2 (DP2) - REVITALISATION OF
NGAU TAM MEI DRAINAGE CHANNEL
AND RIVER DIVERSION WORKS

SHEET NUMBER

圖紙編號
60672559/R23/FIGURE 2.4

This drawing has been prepared for the use of AECOM's client. It may not be used, modified, reproduced or relied upon by third parties, except as agreed by AECOM or as required by law. AECOM accepts no responsibility, and denies any liability whatsoever, to any party that uses or relies on this drawing without AECOM's express written consent. Do not scale this document. All measurements must be obtained from the stated dimensions.