


ISO A1 594mm x 841mm  
Approved:  
Checked:  
Designer:  
Project Management Initials:

V:\BAKU\US5-BAKUSWP\p1dtdr\Create Plt file\new CSWP-75\color.plt  
Plot File by: luyang  
2025/9/11  
PATH P:\PROJECTS\60672559\DRAWING\REPORT\R23\_167.dgn

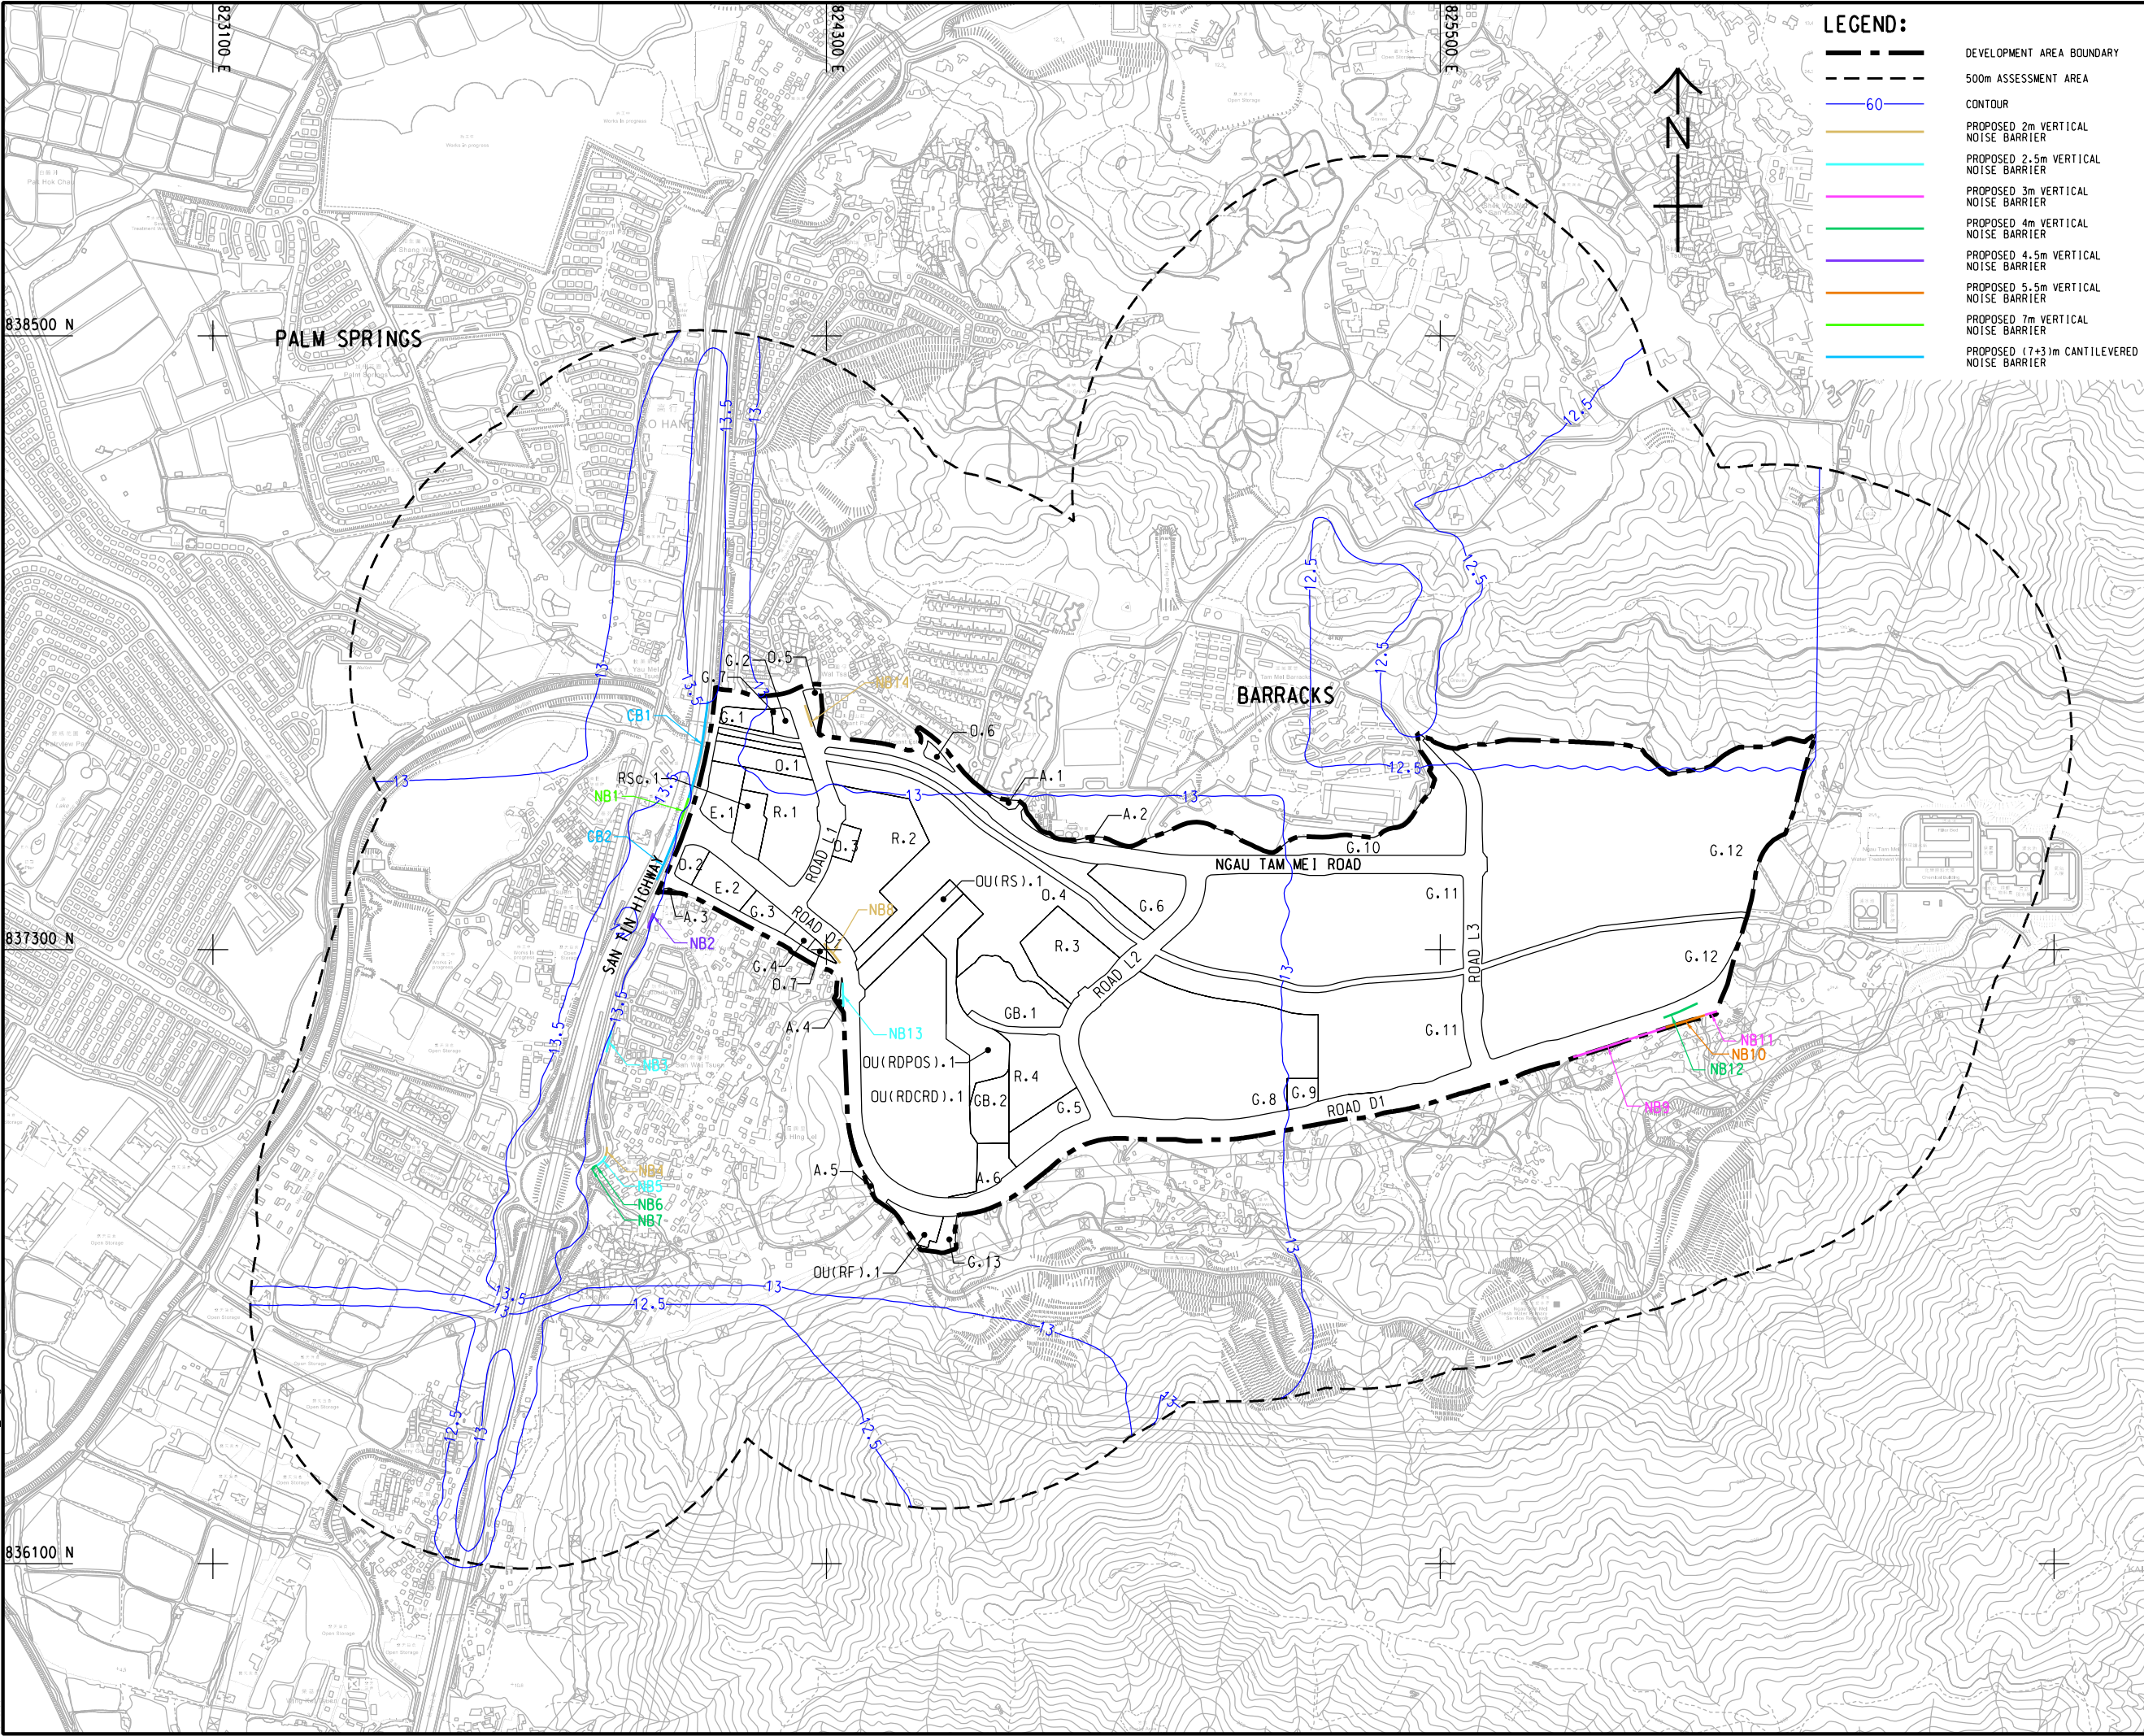

**LEGEND:**

- DEVELOPMENT AREA BOUNDARY
- - - 500m ASSESSMENT AREA
- 60 CONTOUR
- PROPOSED 2m VERTICAL NOISE BARRIER
- PROPOSED 2.5m VERTICAL NOISE BARRIER
- PROPOSED 3m VERTICAL NOISE BARRIER
- PROPOSED 4m VERTICAL NOISE BARRIER
- PROPOSED 4.5m VERTICAL NOISE BARRIER
- PROPOSED 5.5m VERTICAL NOISE BARRIER
- PROPOSED 7m VERTICAL NOISE BARRIER
- PROPOSED (7+3)m CANTILEVERED NOISE BARRIER

**AECOM**

**PROJECT**  
LAND USE REVIEW STUDY  
FOR NGAU TAM MEI AREA  
- FEASIBILITY STUDY

**CLIENT**  
土木工程拓展署  
Civil Engineering and  
Development Department

**CONSULTANT**  
AECOM Asia Company Ltd.  
www.aecom.com

**SUB-CONSULTANTS**

| ISSUE/REVISION |      |             |      |    |
|----------------|------|-------------|------|----|
| 設計             |      |             |      |    |
|                |      |             |      |    |
|                |      |             |      |    |
| I/R            | DATE | DESCRIPTION | CHK. |    |
| 修訂             | 日期   | 內容描述        | 內審編製 | 校核 |

| STATUS |  |
|--------|--|
| 階段     |  |

| SCALE       | DIMENSION UNIT |
|-------------|----------------|
| 比例          | 尺寸單位           |
| A3 1: 12000 | METRES         |

| KEY PLAN |  |
|----------|--|
| 索引圖      |  |

**PROJECT NO.**  
60672559

**AGREEMENT NO.**  
CE 33/2021

**SHEET TITLE**  
CONTOUR OF PREDICTED ANNUAL  
AVERAGE FSP CONCENTRATION  
( $\mu\text{g}/\text{m}^3$ ) AT 1.5mAG

**SHEET NUMBER**  
60672559/R23/FIGURE 3.11