


V:\BAKU\US5-BAKUSWP\p\tdr\Create PH file\new CSWP-75\color\pjt  
Plot File by: luyang  
2025/9/3  
PATH P:\PROJECTS\60672559\DRAWING\REPORT\R23\_156.dgn

ISO A1 594mm x 841mm  
Approved:  
Checked:  
Designer:  
Project Management Initials:

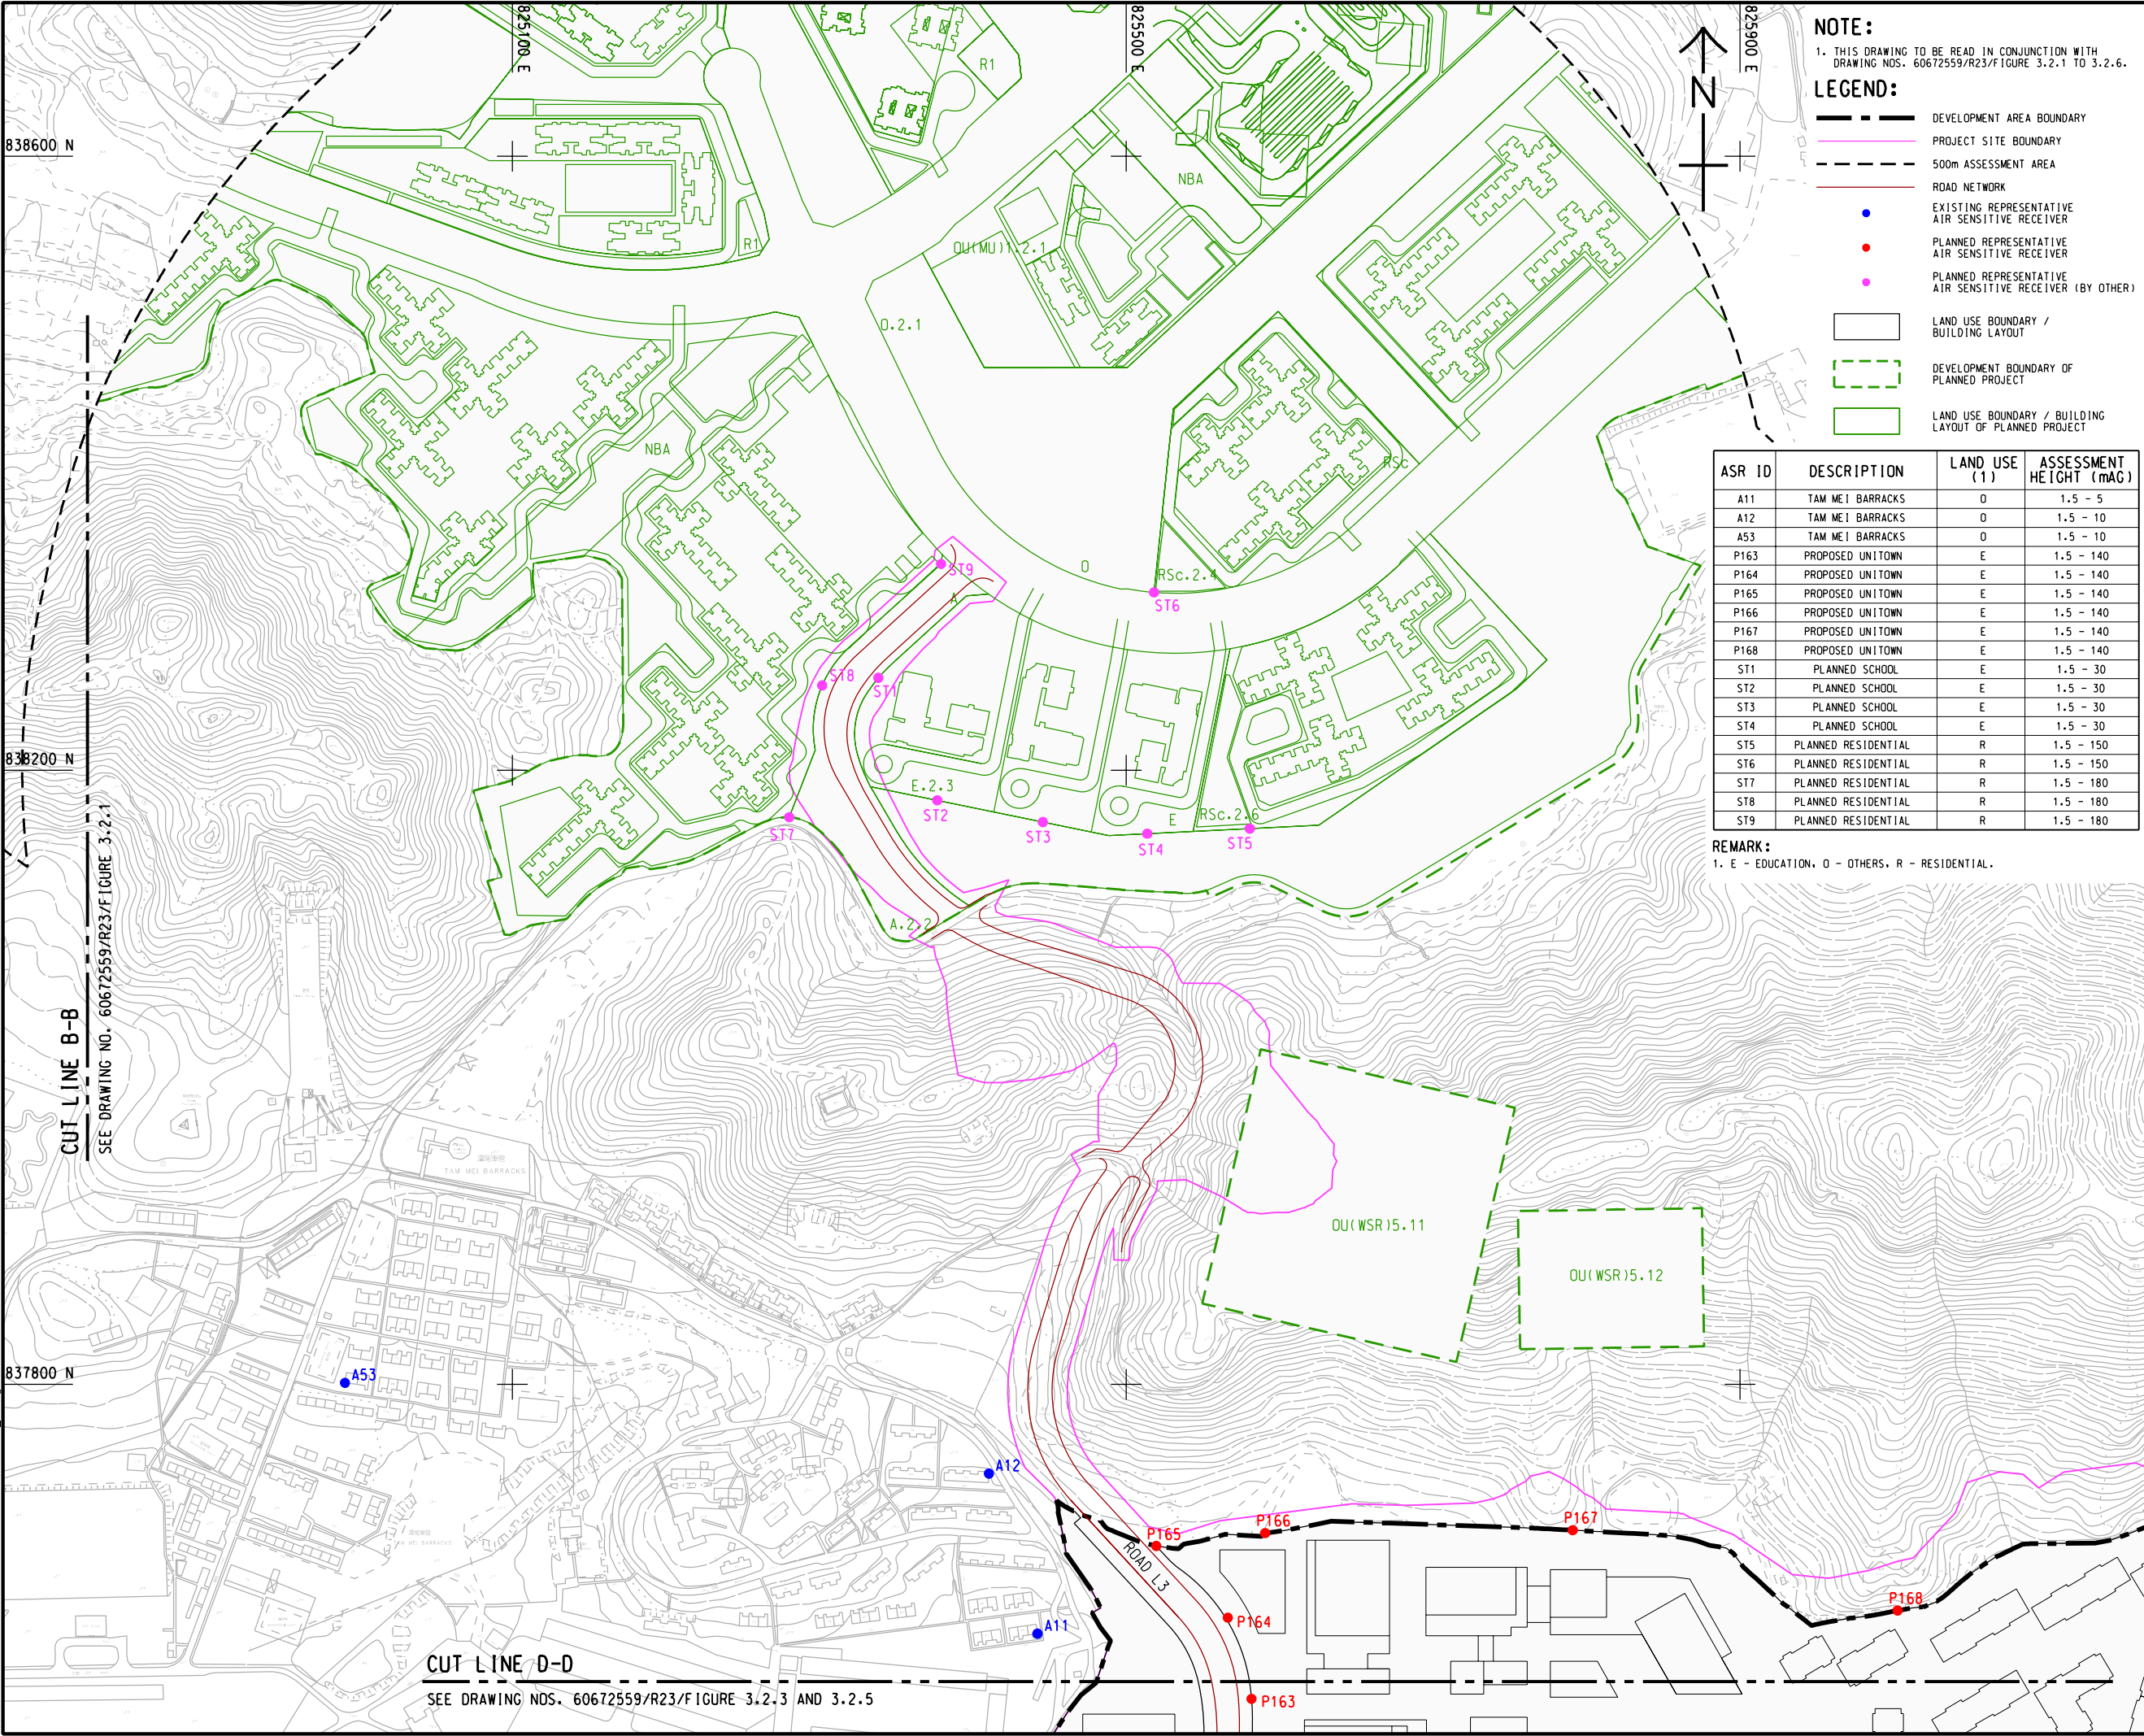

**NOTE:**  
1. THIS DRAWING TO BE READ IN CONJUNCTION WITH DRAWING NOS. 60672559/R23/F FIGURE 3.2.1 TO 3.2.6.

**LEGEND:**

- DEVELOPMENT AREA BOUNDARY
- PROJECT SITE BOUNDARY
- 500m ASSESSMENT AREA
- ROAD NETWORK
- EXISTING REPRESENTATIVE AIR SENSITIVE RECEIVER
- PLANNED REPRESENTATIVE AIR SENSITIVE RECEIVER
- PLANNED REPRESENTATIVE AIR SENSITIVE RECEIVER (BY OTHER)
- LAND USE BOUNDARY / BUILDING LAYOUT
- DEVELOPMENT BOUNDARY OF PLANNED PROJECT
- LAND USE BOUNDARY / BUILDING LAYOUT OF PLANNED PROJECT

| ASR ID | DESCRIPTION         | LAND USE (1) | ASSESSMENT HEIGHT (mAG) |
|--------|---------------------|--------------|-------------------------|
| A11    | TAM MEI BARRACKS    | O            | 1.5 - 5                 |
| A12    | TAM MEI BARRACKS    | O            | 1.5 - 10                |
| A53    | TAM MEI BARRACKS    | O            | 1.5 - 10                |
| P163   | PROPOSED UNITOWN    | E            | 1.5 - 140               |
| P164   | PROPOSED UNITOWN    | E            | 1.5 - 140               |
| P165   | PROPOSED UNITOWN    | E            | 1.5 - 140               |
| P166   | PROPOSED UNITOWN    | E            | 1.5 - 140               |
| P167   | PROPOSED UNITOWN    | E            | 1.5 - 140               |
| P168   | PROPOSED UNITOWN    | E            | 1.5 - 140               |
| ST1    | PLANNED SCHOOL      | E            | 1.5 - 30                |
| ST2    | PLANNED SCHOOL      | E            | 1.5 - 30                |
| ST3    | PLANNED SCHOOL      | E            | 1.5 - 30                |
| ST4    | PLANNED SCHOOL      | E            | 1.5 - 30                |
| ST5    | PLANNED RESIDENTIAL | R            | 1.5 - 150               |
| ST6    | PLANNED RESIDENTIAL | R            | 1.5 - 150               |
| ST7    | PLANNED RESIDENTIAL | R            | 1.5 - 180               |
| ST8    | PLANNED RESIDENTIAL | R            | 1.5 - 180               |
| ST9    | PLANNED RESIDENTIAL | R            | 1.5 - 180               |

**REMARK:**  
1. E - EDUCATION, O - OTHERS, R - RESIDENTIAL.

**AECOM**

PROJECT  
項目

**LAND USE REVIEW STUDY  
FOR NGAU TAM MEI AREA  
- FEASIBILITY STUDY**

CLIENT  
業主

**土木工程拓展署  
Civil Engineering and  
Development Department**

**規劃署  
Planning Department**

CONSULTANT  
工程顧問公司

AECOM Asia Company Ltd.  
www.aecom.com

SUB-CONSULTANTS  
分判工程顧問公司

**ISSUE/REVISION**  
修訂

|  |  |  |  |
|--|--|--|--|
|  |  |  |  |
|  |  |  |  |
|  |  |  |  |
|  |  |  |  |
|  |  |  |  |
|  |  |  |  |

| I/R<br>修訂 | DATE<br>日期 | DESCRIPTION<br>內容摘要 | CHK.<br>校核 |
|-----------|------------|---------------------|------------|
|           |            |                     |            |

**STATUS**  
階段

**SCALE**  
比例

**DIMENSION UNIT**  
尺寸單位

KEY PLAN  
索引圖

A3 1: 160000

**PROJECT NO.**  
項目編號

**AGREEMENT NO.**  
協議編號

60672559

CE 33/2021

**SHEET TITLE**  
圖紙名稱

**LOCATIONS OF REPRESENTATIVE  
AIR SENSITIVE RECEIVERS**

SHEET 6 OF 6

**SHEET NUMBER**  
圖紙編號

60672559/R23/FIGURE 3.2.6