


ISO A1 594mm x 841mm
Approved:
Checked:
Designer:
Project Management Initials:
V:\BAKU\US5-BAKO\SWP\p1dtdr\Create PH file\new CSWP-75\color\p1t
Plot File by: llyyany
2025/8/21
PATH P:\PROJECTS\60672559\DRAWING\REPORT\23\222.dgn

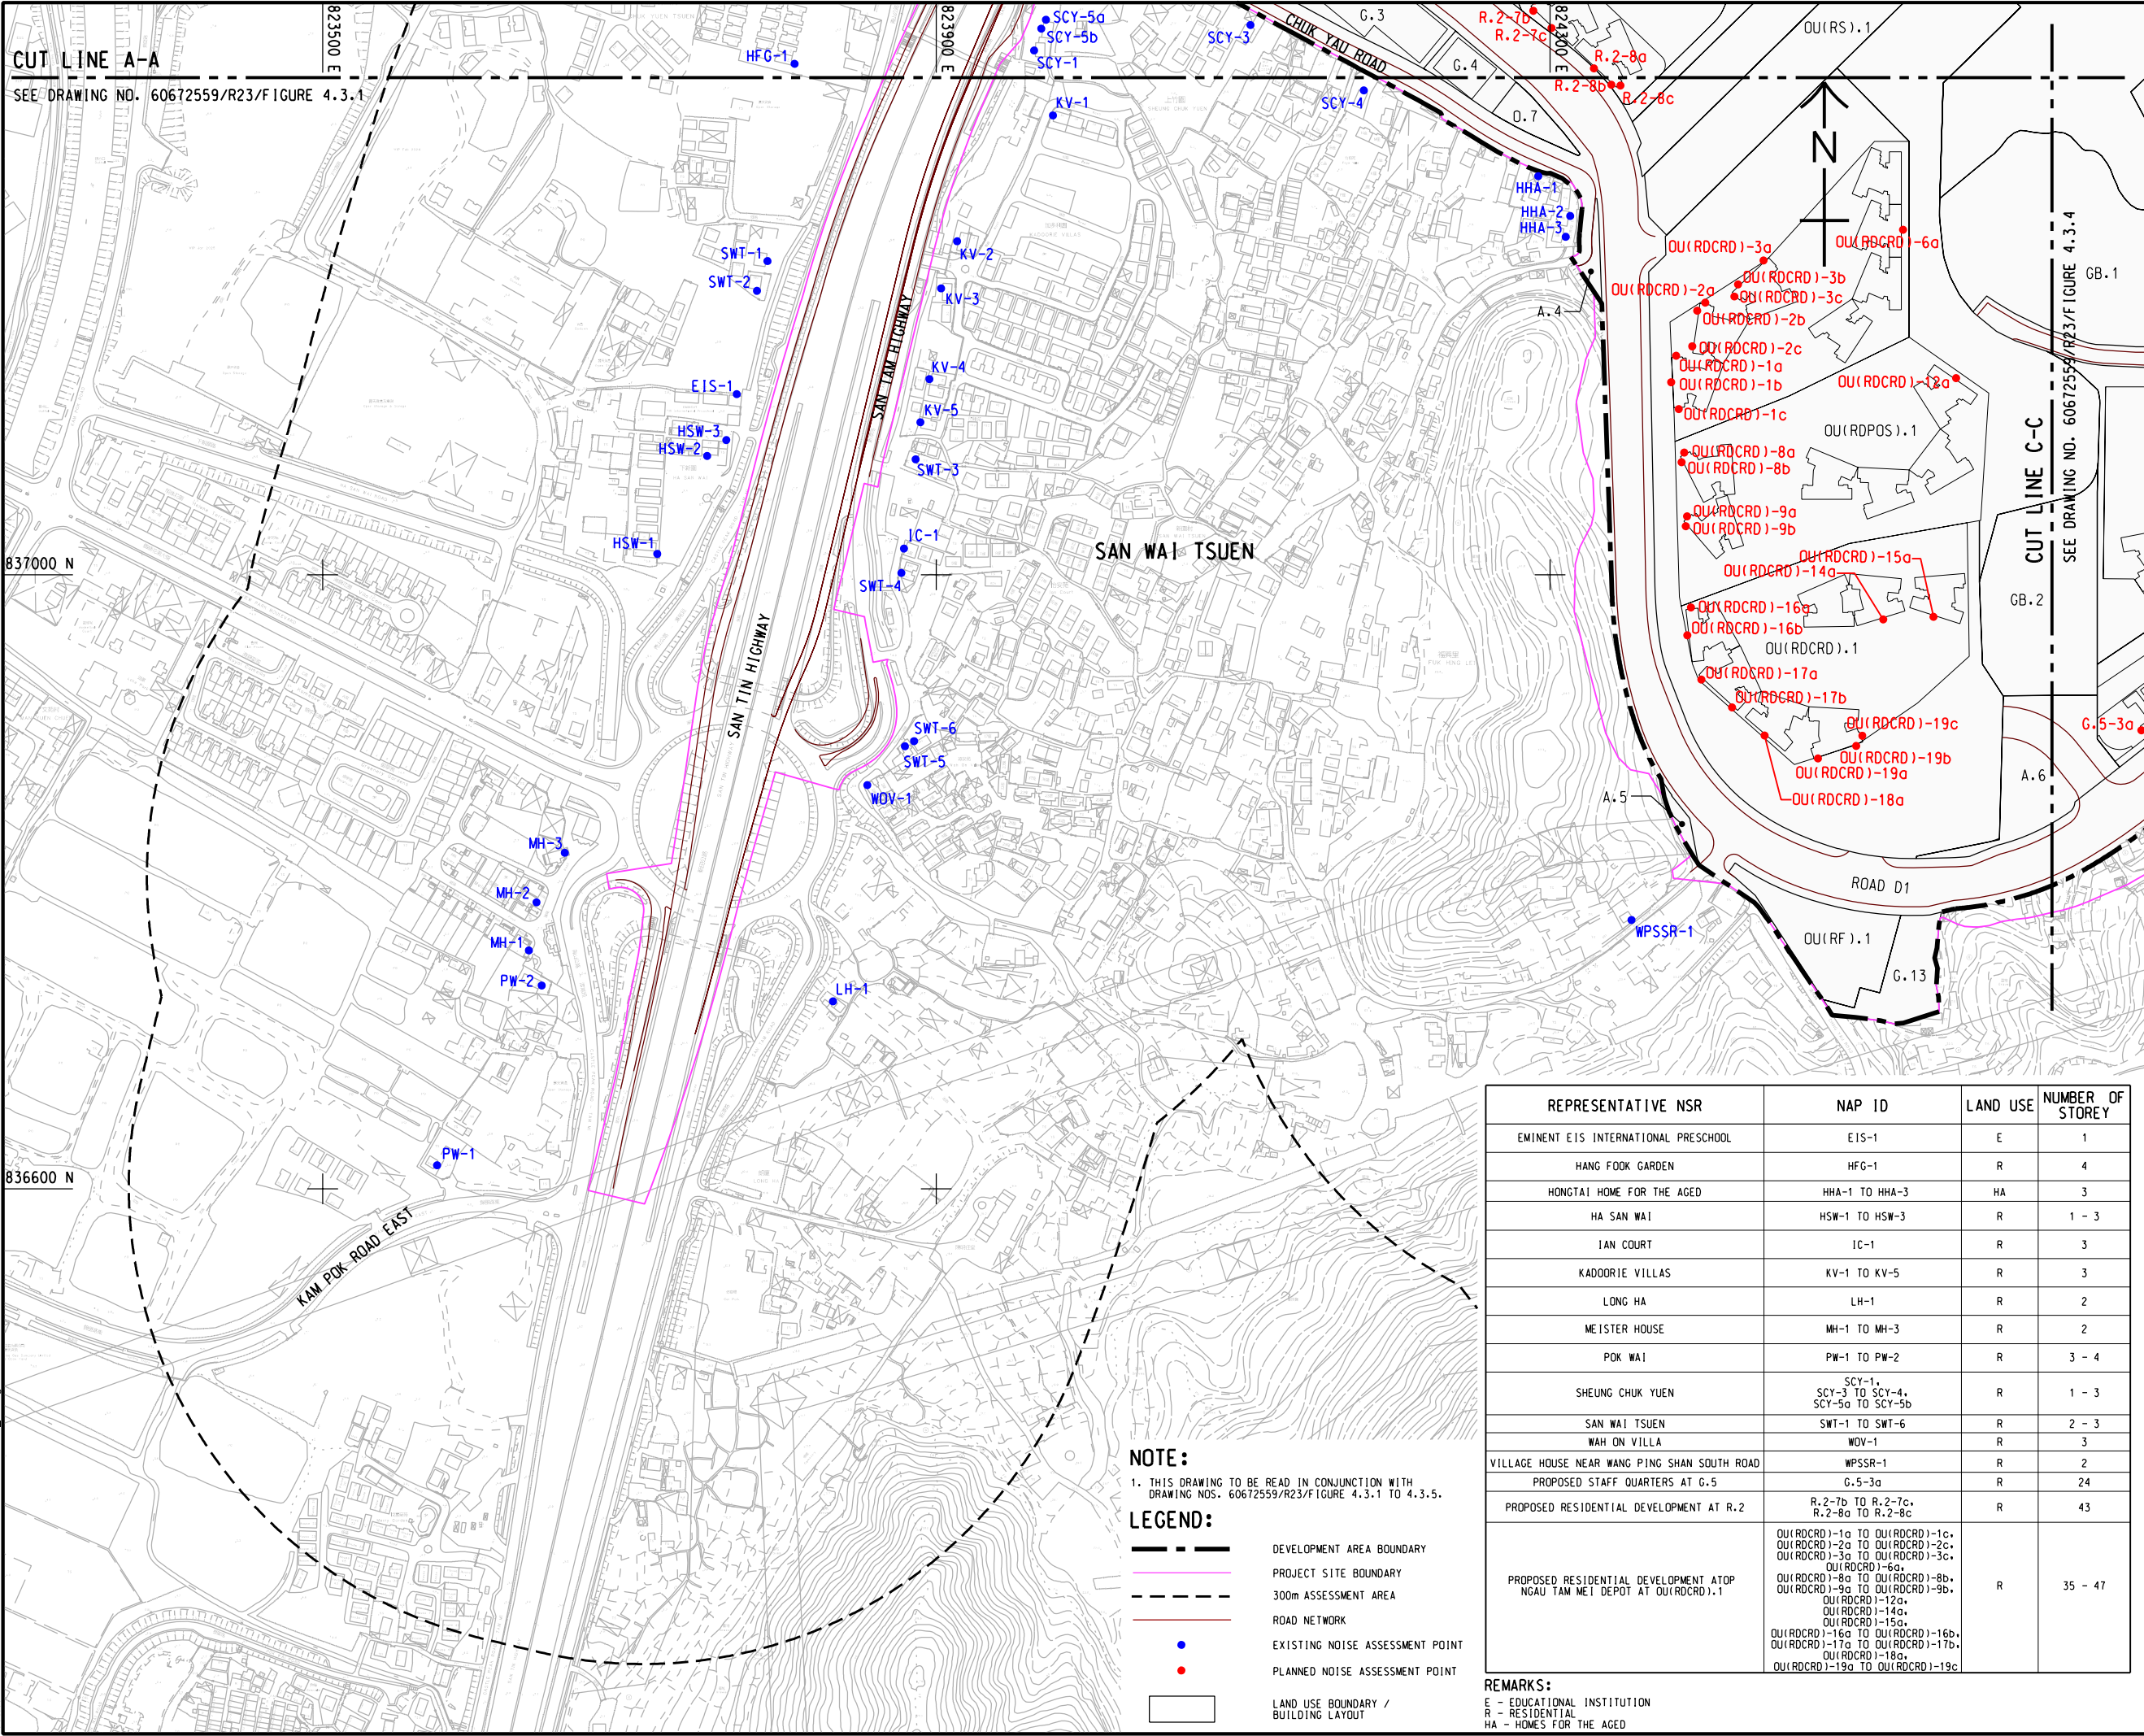

NOTE:
1. THIS DRAWING TO BE READ IN CONJUNCTION WITH
DRAWING NOS. 60672559/R23/FIGURE 4.3.1 TO 4.3.5.

LEGEND:

- DEVELOPMENT AREA BOUNDARY
- PROJECT SITE BOUNDARY
- 300m ASSESSMENT AREA
- ROAD NETWORK
- EXISTING NOISE ASSESSMENT POINT
- PLANNED NOISE ASSESSMENT POINT
- LAND USE BOUNDARY / BUILDING LAYOUT

REPRESENTATIVE NSR	NAP ID	LAND USE	NUMBER OF STOREY
EMINENT EIS INTERNATIONAL PRESCHOOL	EIS-1	E	1
HANG FOOK GARDEN	HFG-1	R	4
HONGTAI HOME FOR THE AGED	HHA-1 TO HHA-3	HA	3
HA SAN WAI	HSW-1 TO HSW-3	R	1 - 3
IAN COURT	IC-1	R	3
KADOORIE VILLAS	KV-1 TO KV-5	R	3
LONG HA	LH-1	R	2
MEISTER HOUSE	MH-1 TO MH-3	R	2
POK WAI	PW-1 TO PW-2	R	3 - 4
SHEUNG CHUK YUEN	SCY-1, SCY-3 TO SCY-4, SCY-5a TO SCY-5b	R	1 - 3
SAN WAI TSUEN	SWT-1 TO SWT-6	R	2 - 3
WAH ON VILLA	WOV-1	R	3
VILLAGE HOUSE NEAR WANG PING SHAN SOUTH ROAD	WPSR-1	R	2
PROPOSED STAFF QUARTERS AT G.5	G.5-3a	R	24
PROPOSED RESIDENTIAL DEVELOPMENT AT R.2	R.2-7b TO R.2-7c, R.2-8a TO R.2-8c	R	43
PROPOSED RESIDENTIAL DEVELOPMENT ATOP NGAU TAM MEI DEPOT AT OU(RDCRD).1	OU(RDCRD)-1a TO OU(RDCRD)-1c, OU(RDCRD)-2a TO OU(RDCRD)-2c, OU(RDCRD)-3a TO OU(RDCRD)-3c, OU(RDCRD)-6a, OU(RDCRD)-8a TO OU(RDCRD)-8b, OU(RDCRD)-9a TO OU(RDCRD)-9b, OU(RDCRD)-12a, OU(RDCRD)-14a, OU(RDCRD)-15a, OU(RDCRD)-16a TO OU(RDCRD)-16b, OU(RDCRD)-17a TO OU(RDCRD)-17b, OU(RDCRD)-18a, OU(RDCRD)-19a TO OU(RDCRD)-19c	R	35 - 47

REMARKS:
E - EDUCATIONAL INSTITUTION
R - RESIDENTIAL
HA - HOMES FOR THE AGED

AECOM

PROJECT
項目

LAND USE REVIEW STUDY FOR NGAU TAM MEI AREA - FEASIBILITY STUDY

CLIENT
業主



土木工程拓展署
Civil Engineering and Development Department



規劃署
Planning Department

CONSULTANT
顧問公司

AECOM Asia Company Ltd.
www.aecom.com

SUB-CONSULTANTS
分判工程師/顧問公司

ISSUE/REVISION
修訂

NO.	DESCRIPTION	DATE	BY	CHK.

STATUS
階段


SCALE
比例

DIMENSION UNIT
尺寸單位

A3 1: 4000 METRES

KEY PLAN
索引圖

A3 1: 120000

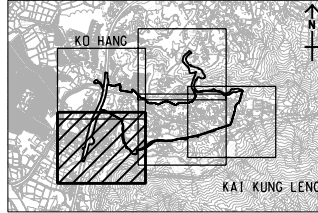

PROJECT NO.
項目編號

60672559

AGREEMENT NO.
協議編號

CE 33/2021

SHEET TITLE
圖紙名稱

LOCATIONS OF NOISE ASSESSMENT POINTS FOR ROAD TRAFFIC NOISE IMPACT ASSESSMENT (RESIDENTIAL PREMISES AND EDUCATIONAL INSTITUTIONS)

SHEET 2 OF 5

SHEET NUMBER
圖紙編號

60672559/R23/FIGURE 4.3.2