


V:\BAKU\US5-BAK\CSWP\p\tdr\Create PH file\new CSWP-75\color\jlt
Plot File by: luyang 2025/9/5
PATH P:\PROJECT\60672559\DRAWING\REPORT\R23\224.dgn

Project Management Initials: Designer: Checked: Approved: ISO A1 594mm x 841mm

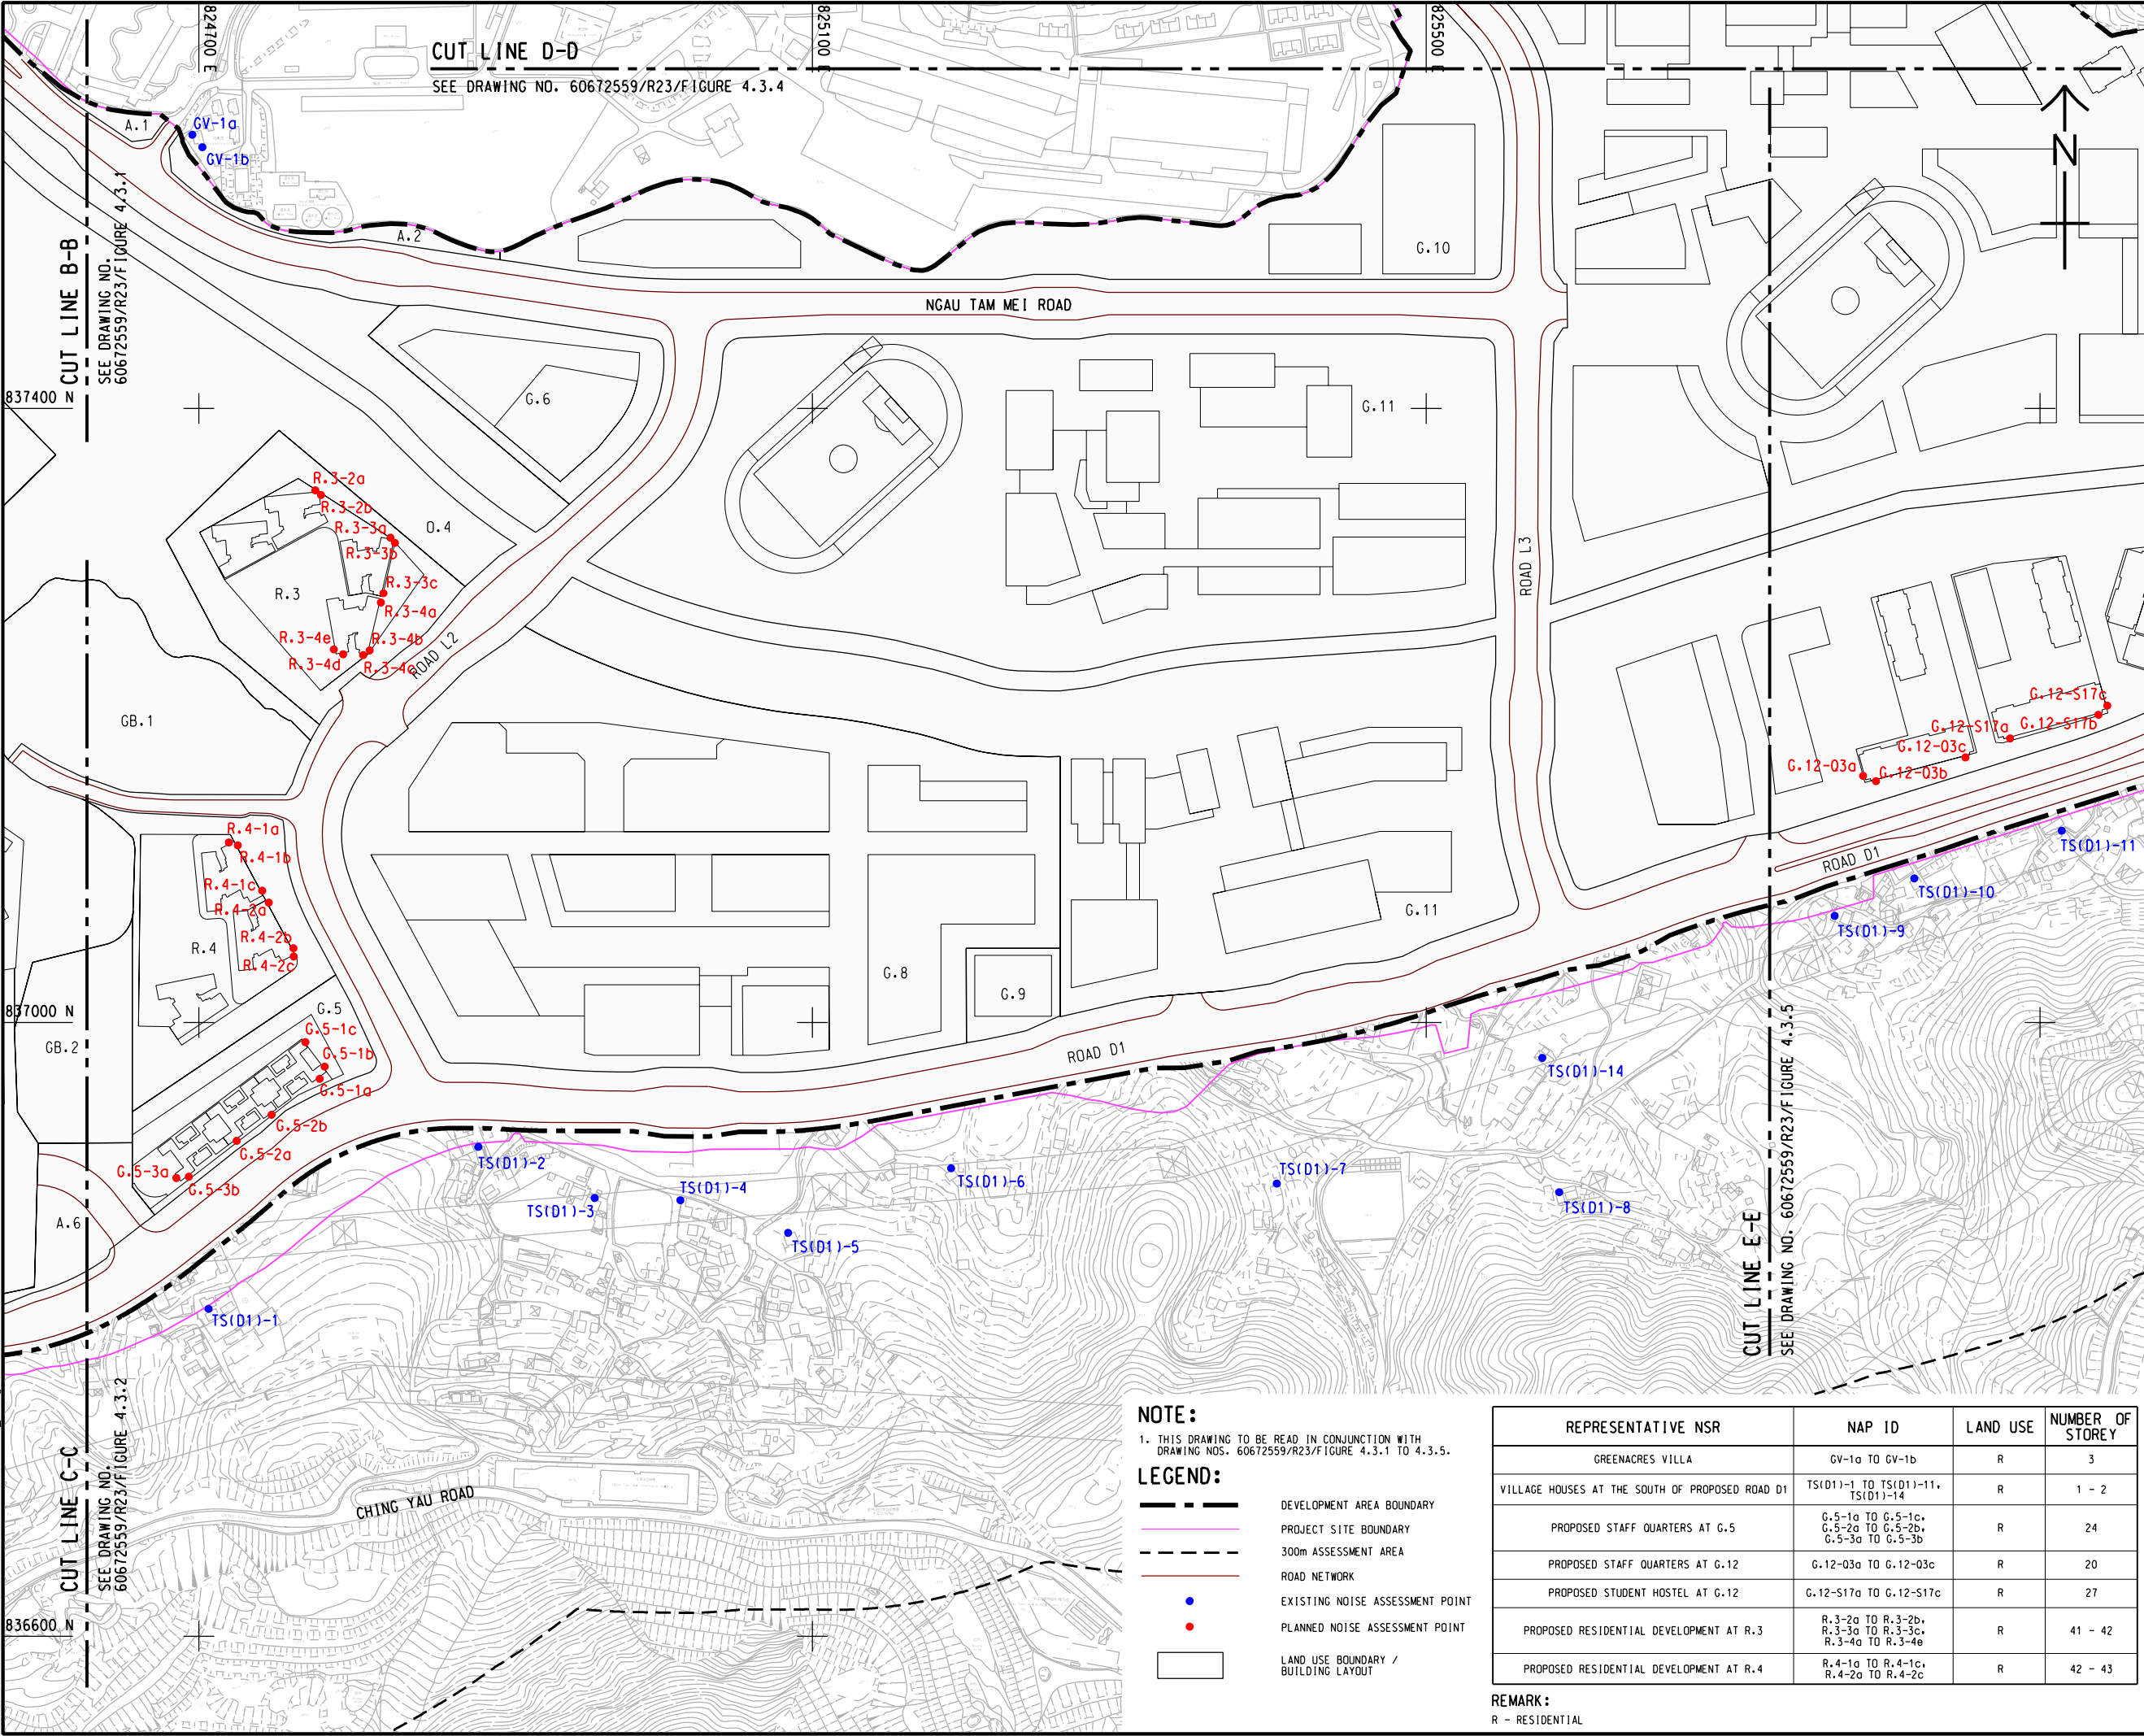

NOTE:
1. THIS DRAWING TO BE READ IN CONJUNCTION WITH
DRAWING NOS. 60672559/R23/FIGURE 4.3.1 TO 4.3.5.

LEGEND:	
	DEVELOPMENT AREA BOUNDARY
	PROJECT SITE BOUNDARY
	300M ASSESSMENT AREA
	ROAD NETWORK
	EXISTING NOISE ASSESSMENT POINT
	PLANNED NOISE ASSESSMENT POINT
	LAND USE BOUNDARY / BUILDING LAYOUT

REPRESENTATIVE NSR	NAP ID	LAND USE	NUMBER OF STOREY
GREENACRES VILLA	GV-1a TO GV-1b	R	3
VILLAGE HOUSES AT THE SOUTH OF PROPOSED ROAD D1	TS(D1)-1 TO TS(D1)-11, TS(D1)-14	R	1 - 2
PROPOSED STAFF QUARTERS AT G.5	G.5-1a TO G.5-1c, G.5-2a TO G.5-2b, G.5-3a TO G.5-3b	R	24
PROPOSED STAFF QUARTERS AT G.12	G.12-03a TO G.12-03c	R	20
PROPOSED STUDENT HOSTEL AT G.12	G.12-S17a TO G.12-S17c	R	27
PROPOSED RESIDENTIAL DEVELOPMENT AT R.3	R.3-2a TO R.3-2b, R.3-3a TO R.3-3c, R.3-4a TO R.3-4e	R	41 - 42
PROPOSED RESIDENTIAL DEVELOPMENT AT R.4	R.4-1a TO R.4-1c, R.4-2a TO R.4-2c	R	42 - 43

REMARK:
R - RESIDENTIAL

AECOM

PROJECT
項目
**LAND USE REVIEW STUDY
FOR NGAU TAM MEI AREA
- FEASIBILITY STUDY**

CLIENT
業主
 **土木工程拓展署
Civil Engineering and
Development Department**
 **規劃署
Planning Department**

CONSULTANT
工程顧問公司
AECOM Asia Company Ltd.
www.aecom.com

SUB-CONSULTANTS
分判工程顧問公司


ISSUE/REVISION			
修訂			
I/R	DATE	DESCRIPTION	CHK.
修訂	日期	內容摘要	校核

STATUS
階段

SCALE
比例
A3 1 : 4000

DIMENSION UNIT
尺寸單位
METRES

KEY PLAN
索引圖
A3 1 : 120000

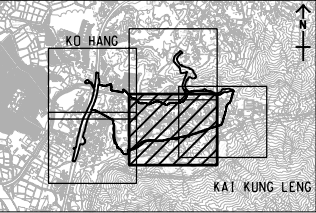

PROJECT NO.
項目編號
60672559

AGREEMENT NO.
協議編號
CE 33/2021

SHEET TITLE
圖紙名稱

LOCATIONS OF NOISE ASSESSMENT POINTS
FOR ROAD TRAFFIC NOISE IMPACT
ASSESSMENT (RESIDENTIAL PREMISES AND
EDUCATIONAL INSTITUTIONS)

SHEET 4 OF 5

SHEET NUMBER
圖紙編號
60672559/R23/FIGURE 4.3.4

This drawing has been prepared for the use of AECOM's client. It may not be used, modified, reproduced or relied upon by third parties, except as agreed by AECOM or as required by law. AECOM accepts no responsibility, and denies any liability whatsoever, to any party that uses or relies on this drawing without AECOM's express written consent. All measurements must be obtained from the stated dimensions.