


REMARKS:
E - EDUCATIONAL INSTITUTION
R - RESIDENTIAL
HA - HOMES FOR THE AGED
O - OTHERS

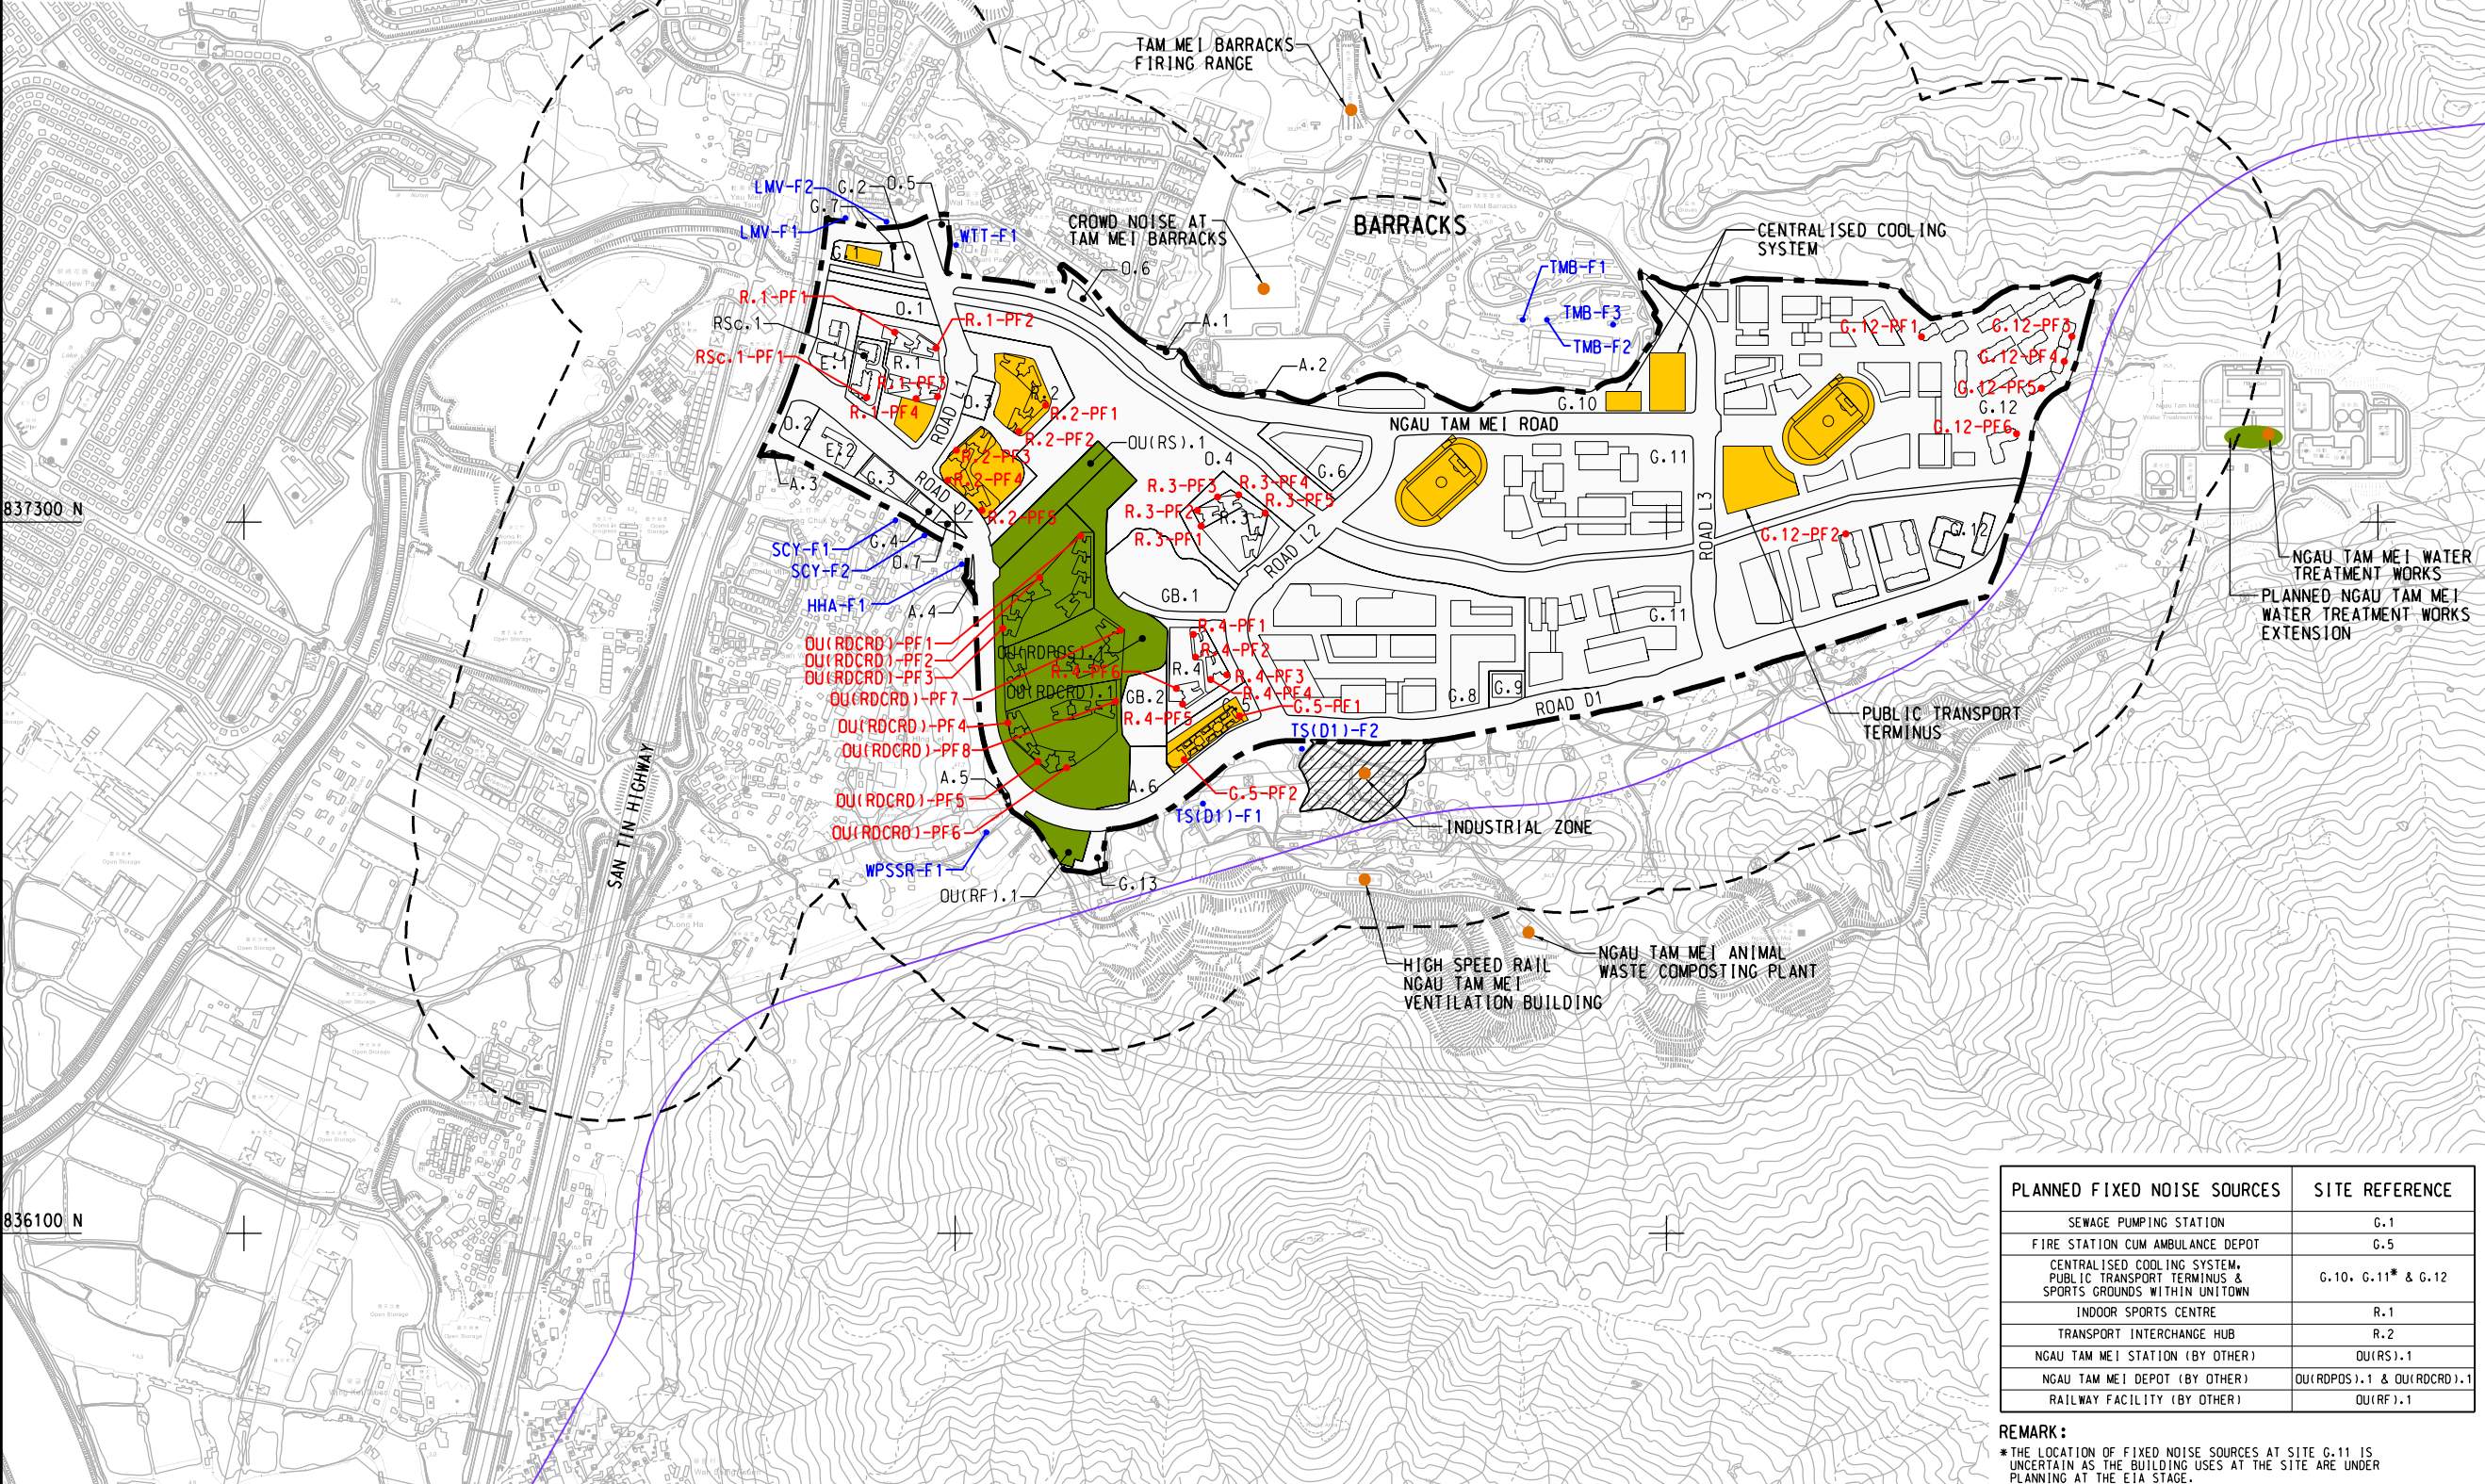

PLANNED FIXED NOISE SOURCES	SITE REFERENCE
SEWAGE PUMPING STATION	G.1
FIRE STATION CUM AMBULANCE DEPOT	G.5
CENTRALISED COOLING SYSTEM, PUBLIC TRANSPORT TERMINUS & SPORTS GROUNDS WITHIN UIN TOWN	G.10, G.11* & G.12
INDOOR SPORTS CENTRE	R.1
TRANSPORT INTERCHANGE HUB	R.2
NGAU TAM MEI STATION (BY OTHER)	OU(RS).1
NGAU TAM MEI DEPOT (BY OTHER)	OU(RDPOS).1 & OU(RDCRD).1
RAILWAY FACILITY (BY OTHER)	OU(RF).1

REMARK:

- *THE LOCATION OF FIXED NOISE SOURCES AT SITE G.11 IS UNCERTAIN AS THE BUILDING USES AT THE SITE ARE UNDER PLANNING AT THE EIA STAGE.

ISSUE/REVISION			
修訂			
I/R 修訂	DATE	DESCRIPTION	CHK.

STATUS

SCALE 比例	DIMENSION UNIT 尺寸單位
A3 1 : 12000	METRES

KEY PLAN

索引圖

PROJECT NO. 項目編號	AGREEMENT NO. 協議編號
60672559	CE 33/2021

SHEET TITLE
圖底名稱

LOCATIONS OF NOISE
ASSESSMENT POINTS FOR
FIXED NOISE SOURCES
IMPACT ASSESSMENT

SHEET NUMBER
圖紙編號

60672559/R23/FIGURE 4.6