


V:\BAKU\US5-BAKO\SWP\p\tdr\Create PH file\new CSWP-75\color\pjt
Plot File by: llyyong
2025/08/21
PATH P:\PROJECT\60672559\DRAWING\REPORT\R23\284.dgn

Project Management Initials: Designer: Checked: Approved: ISO A1 594mm x 841mm

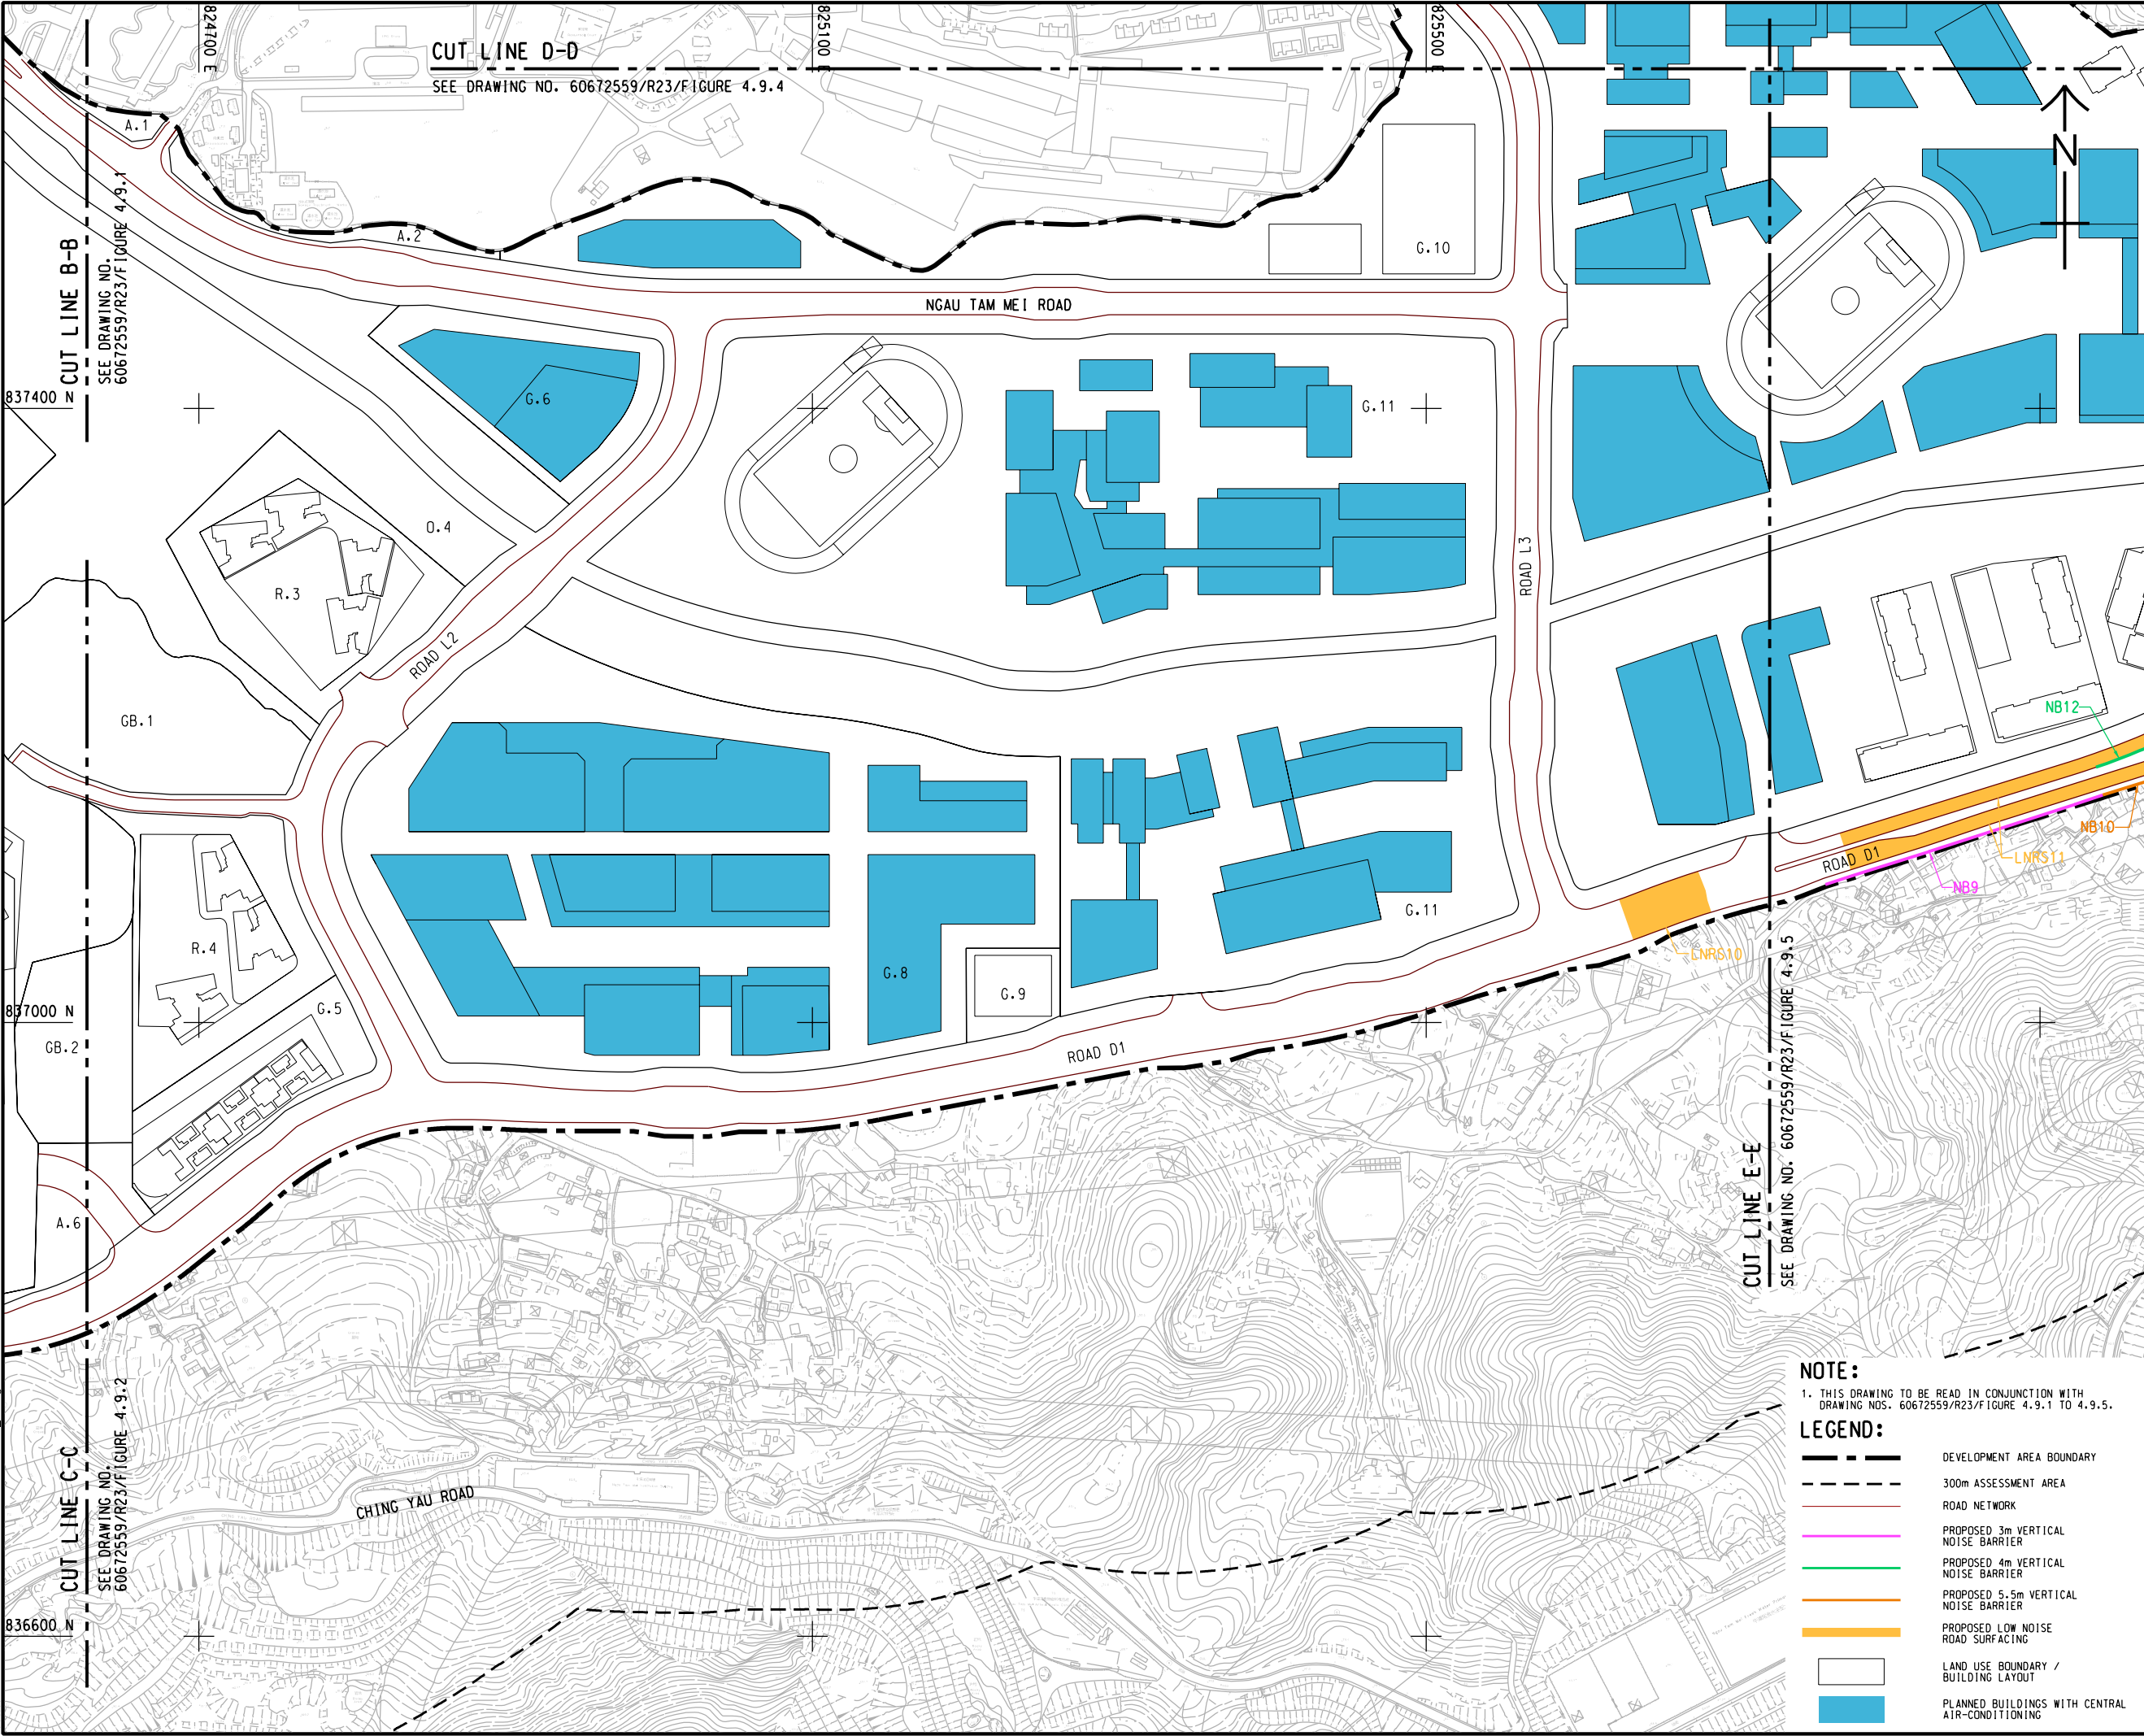

NOTE:
1. THIS DRAWING TO BE READ IN CONJUNCTION WITH
DRAWING NOS. 60672559/R23/FIGURE 4.9.1 TO 4.9.5.

- LEGEND:**
- DEVELOPMENT AREA BOUNDARY
 - - - 300m ASSESSMENT AREA
 - ROAD NETWORK
 - PROPOSED 3m VERTICAL NOISE BARRIER
 - PROPOSED 4m VERTICAL NOISE BARRIER
 - PROPOSED 5.5m VERTICAL NOISE BARRIER
 - PROPOSED LOW NOISE ROAD SURFACING
 - LAND USE BOUNDARY / BUILDING LAYOUT
 - PLANNED BUILDINGS WITH CENTRAL AIR-CONDITIONING

AECOM

PROJECT
LAND USE REVIEW STUDY
FOR NGAU TAM MEI AREA
- FEASIBILITY STUDY

CLIENT
土木工程拓展署
Civil Engineering and
Development Department
規劃署
Planning Department

CONSULTANT
AECOM Asia Company Ltd.
www.aecom.com

SUB-CONSULTANTS

ISSUE/REVISION


I/R	DATE	DESCRIPTION	CHK.

STATUS

SCALE
比例
A3 1: 4000

DIMENSION UNIT
尺寸單位
METRES

KEY PLAN A3 1: 120000

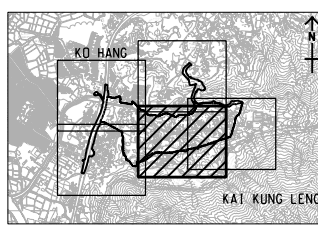

PROJECT NO.
60672559

AGREEMENT NO.
CE 33/2021

SHEET TITLE

**LOCATIONS OF EXISTING,
PLANNED AND PROPOSED
TRAFFIC NOISE MITIGATION
MEASURES**

SHEET NUMBER
60672559/R23/FIGURE 4.9.4

SHEET 4 OF 5