


ISO A1 594mm x 841mm
Approved:
Checked:
Designer:
Project Management Initials:

- NOTES:**
- THIS DRAWING TO BE READ IN CONJUNCTION WITH DRAWING NOS. 60672559/R23/FIGURE 5.1.1 TO FIGURE 5.1.6.
 - DISCREPANCIES IN RECORDS OF WATERCOURSES AND PONDS BETWEEN DRAWING NOS. 60672559/R23/FIGURE 9.4.1 TO FIGURE 9.4.6 OCCUR DUE TO DIFFERENT ASSESSMENT METHODOLOGIES AND CRITERIA ADOPTED IN WATER QUALITY AND ECOLOGICAL/FISHERIES IMPACT ASSESSMENT.

- LEGEND:**
- DEVELOPMENT AREA BOUNDARY
 - PROJECT SITE BOUNDARY
 - 500m ASSESSMENT AREA
 - INDICATIVE SITE OF TEMPORARY TRANSITIONAL HOUSING DEVELOPMENT
 - AT-GRADE WORKS SITES/AREAS OF NORTHERN LINK MAIN LINE
 - CONSERVATION AREA (CA)
 - WETLAND BUFFER AREA (WBA)
 - WETLAND CONSERVATION AREA (WCA)
 - OTHER SPECIFIED USES (COMPREHENSIVE DEVELOPMENT AND WETLAND PROTECTION AREA (OU(CDMPA)))
 - OTHER SPECIFIED USES (WETLAND CONSERVATION PARK) (WCP)
 - POND
 - MODIFIED WATERCOURSE
 - NATURAL WATERCOURSE

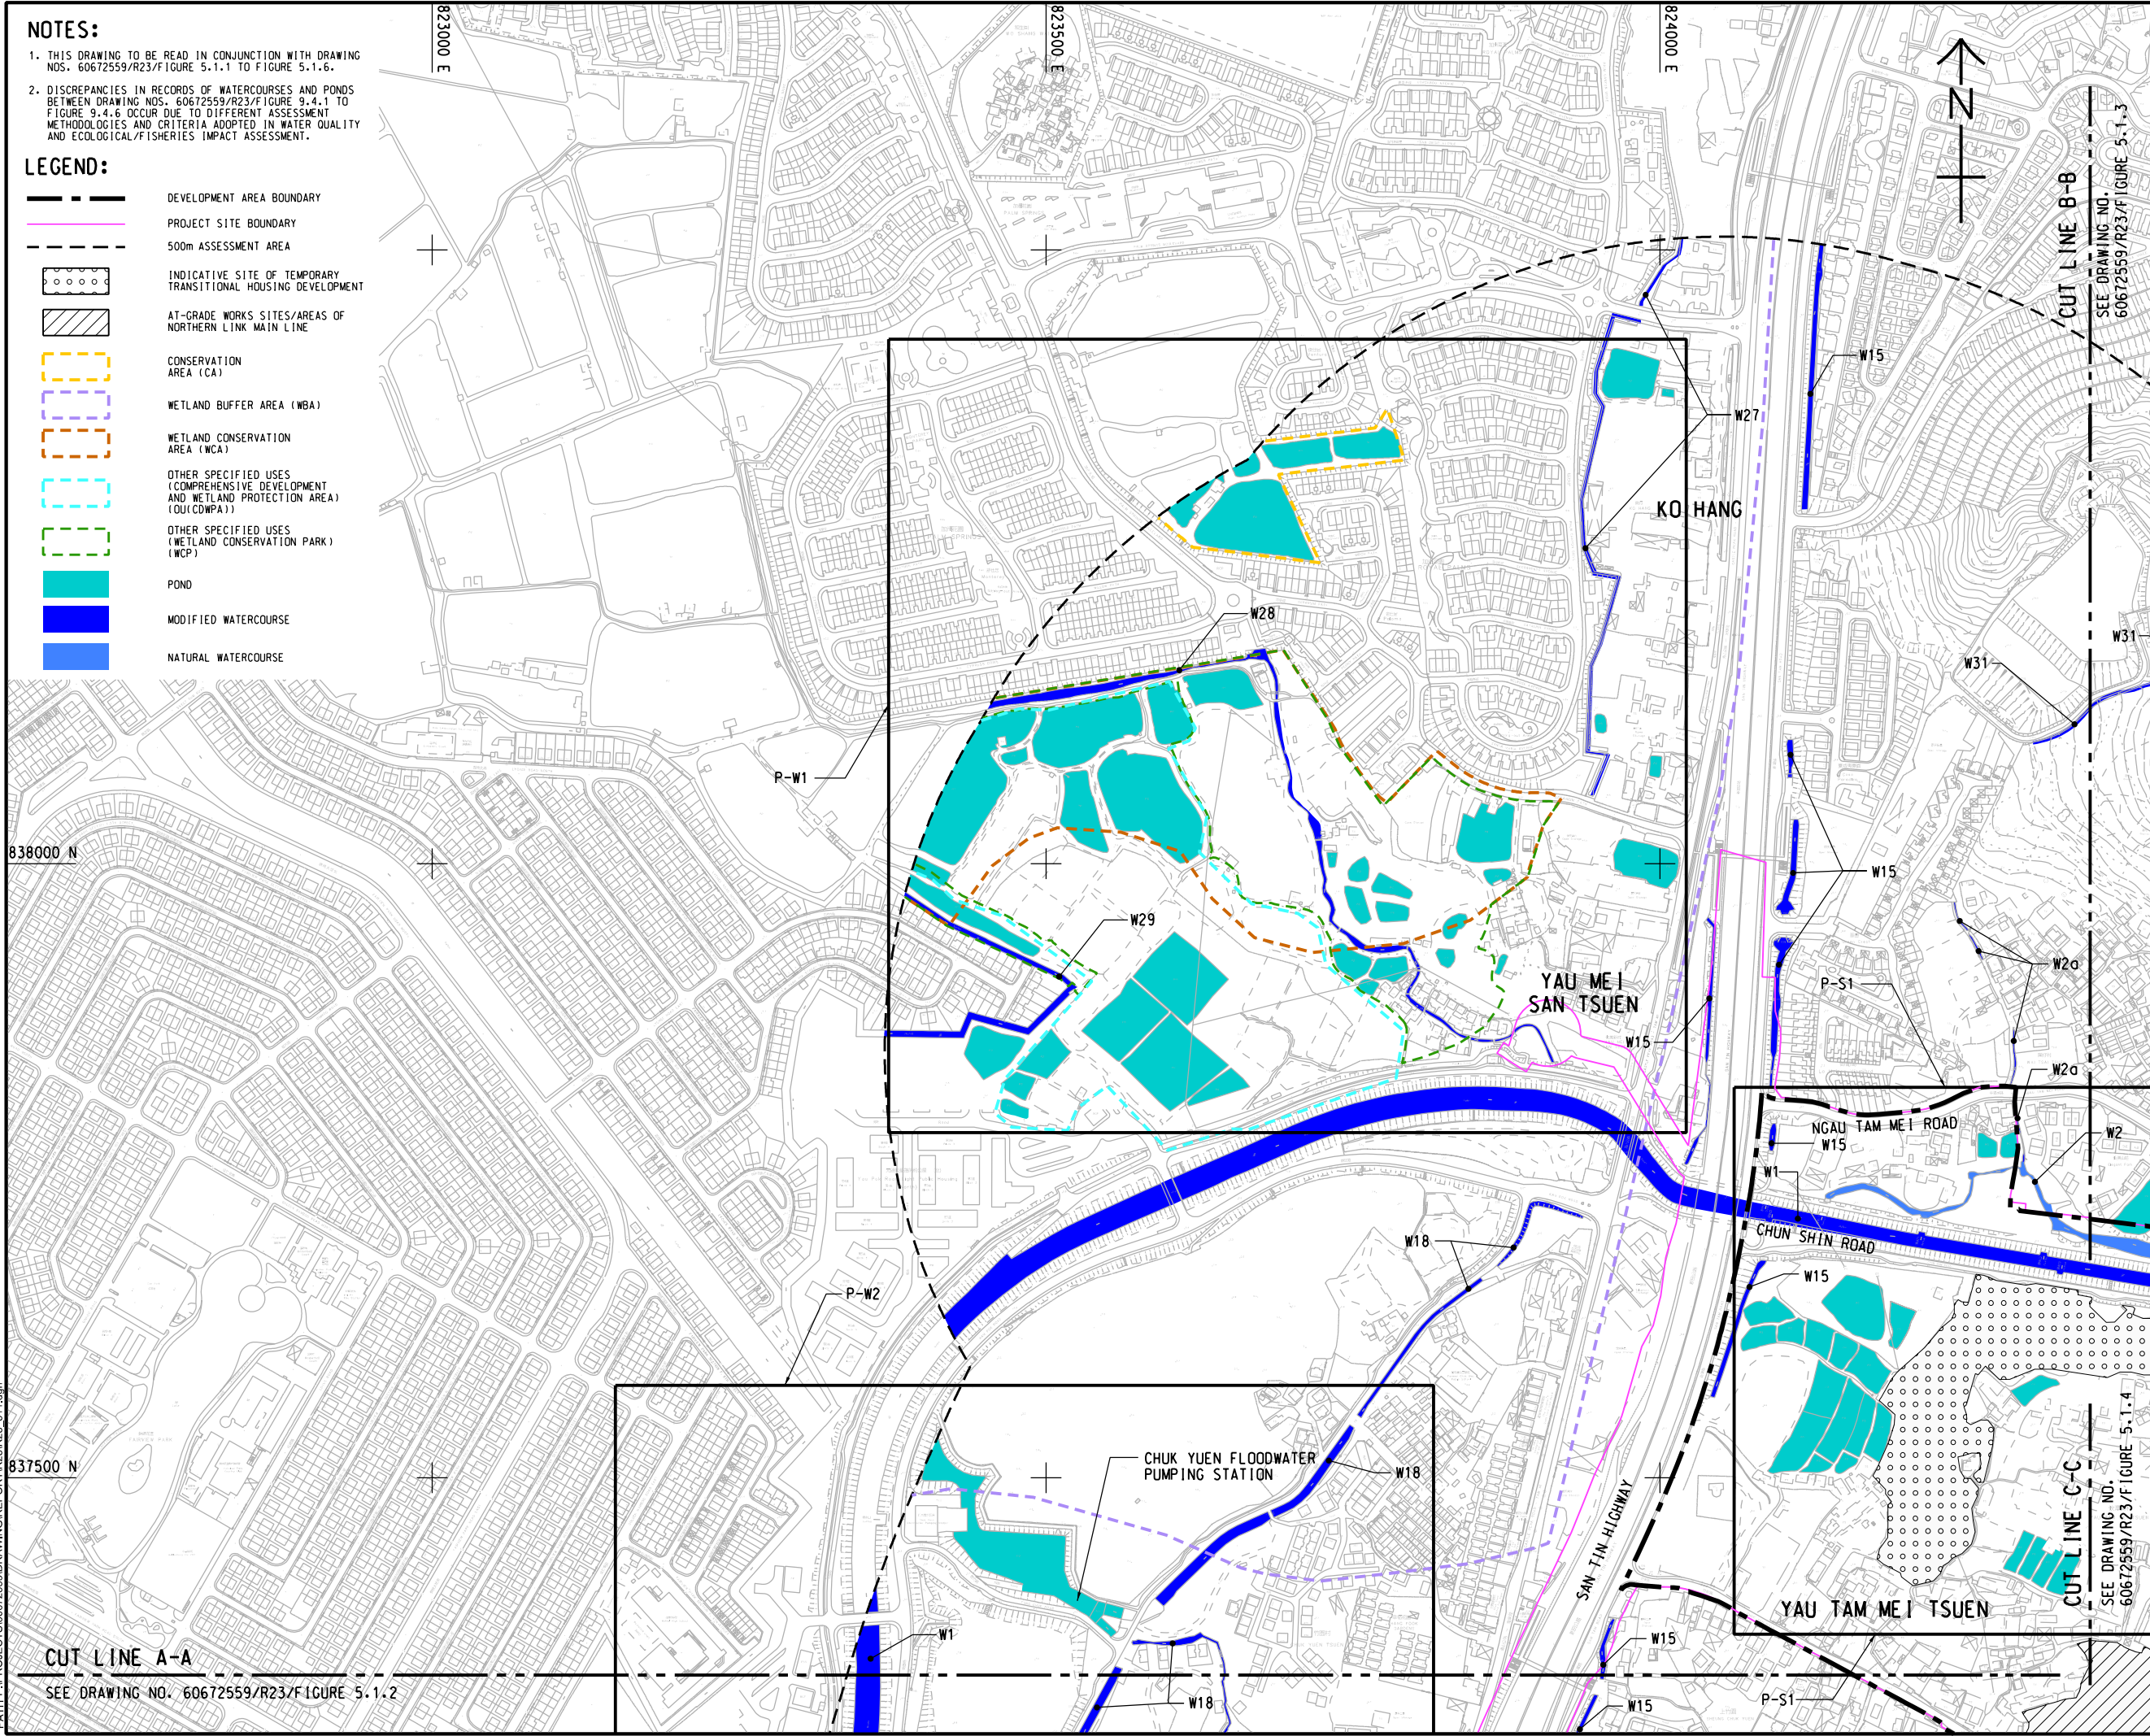

AECOM

PROJECT
LAND USE REVIEW STUDY
FOR NGAU TAM MEI AREA
- FEASIBILITY STUDY

CLIENT
土木工程拓展署
Civil Engineering and
Development Department
規劃署
Planning Department

CONSULTANT
AECOM Asia Company Ltd.
www.aecom.com


SUB-CONSULTANTS

ISSUE/REVISION				
NO.	DATE	DESCRIPTION	BY	CHK.

STATUS

SCALE
比例
A3 1 : 5000
METRES

KEY PLAN
A3 1 : 200000

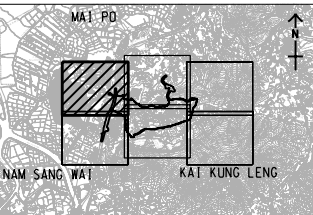

PROJECT NO.
60672559

AGREEMENT NO.
CE 33/2021

SHEET TITLE

LOCATIONS OF WATER SENSITIVE RECEIVERS

SHEET NUMBER
60672559/R23/FIGURE 5.1.1

SHEET 1 OF 6