


ISO A1 594mm x 841mm
Approved:
Checked:
Designer:
Project Management Initials:

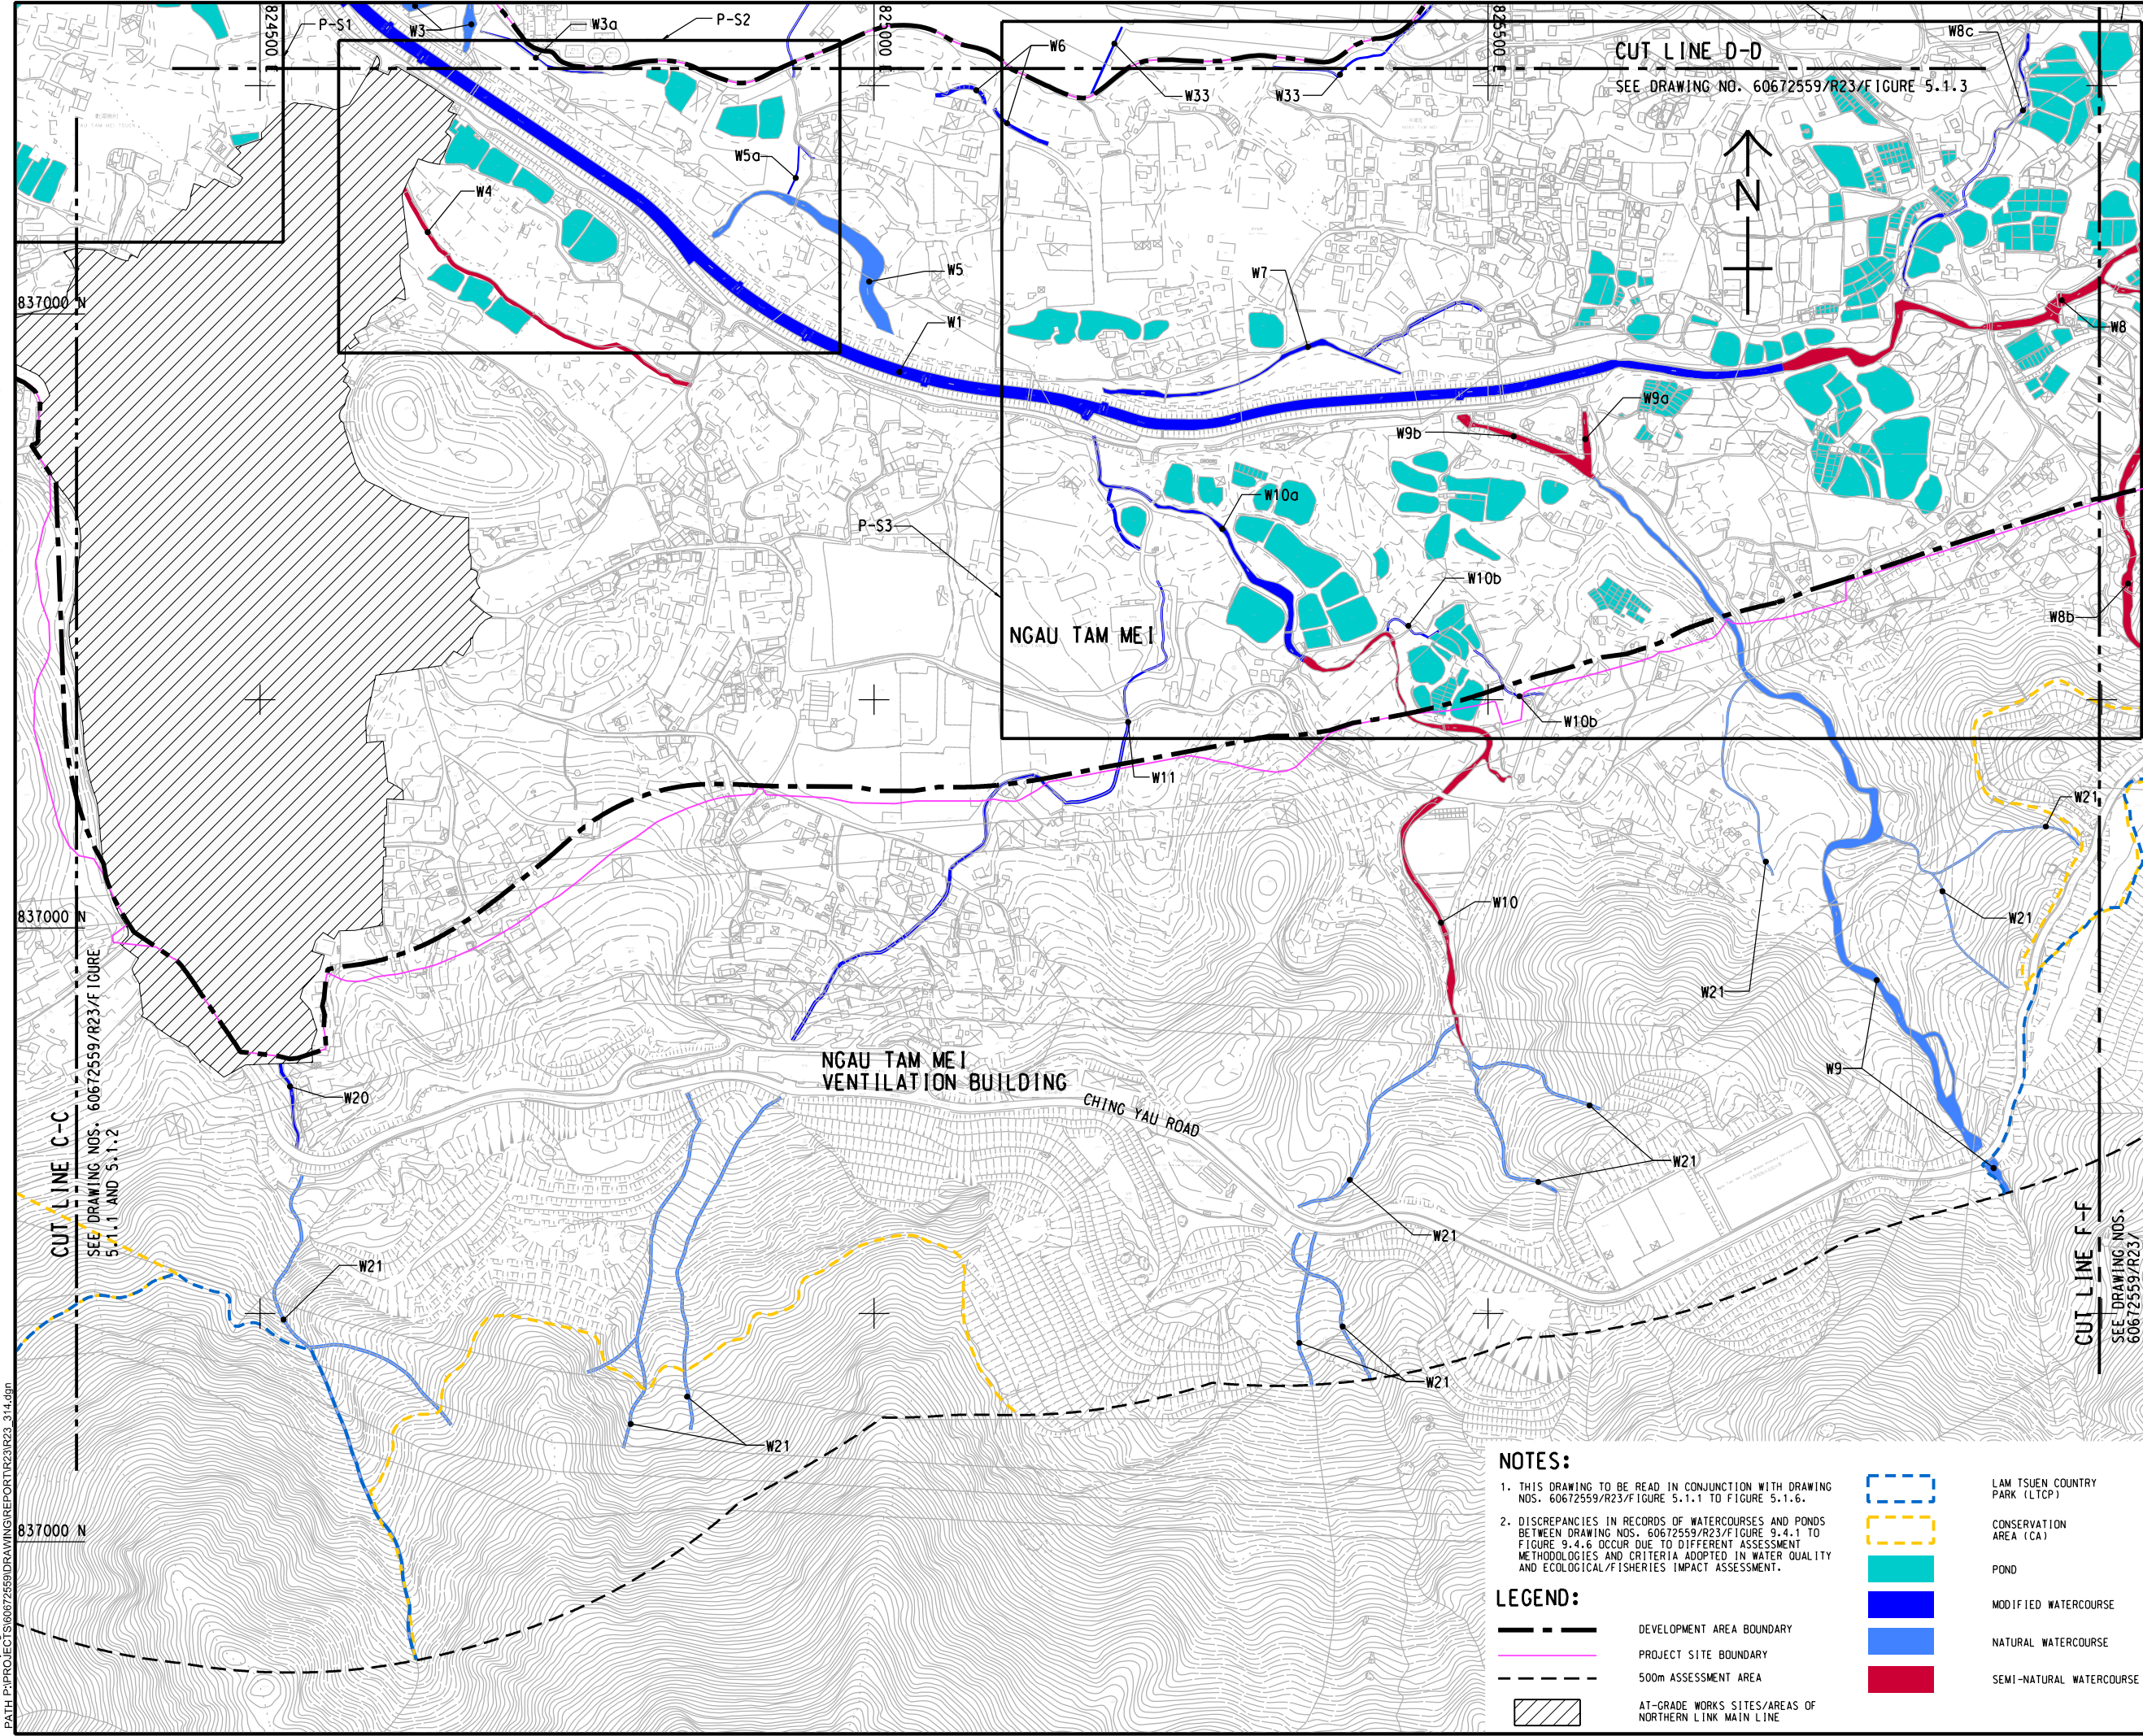

NOTES:

1. THIS DRAWING TO BE READ IN CONJUNCTION WITH DRAWING NOS. 60672559/R23/FIGURE 5.1.1 TO FIGURE 5.1.6.
2. DISCREPANCIES IN RECORDS OF WATERCOURSES AND PONDS BETWEEN DRAWING NOS. 60672559/R23/FIGURE 9.4.1 TO FIGURE 9.4.6 OCCUR DUE TO DIFFERENT ASSESSMENT METHODOLOGIES AND CRITERIA ADOPTED IN WATER QUALITY AND ECOLOGICAL/FISHERIES IMPACT ASSESSMENT.

LEGEND:

- DEVELOPMENT AREA BOUNDARY
- PROJECT SITE BOUNDARY
- 500m ASSESSMENT AREA
- AT-GRADE WORKS SITES/AREAS OF NORTHERN LINK MAIN LINE

- LAM TSUEN COUNTRY PARK (LTCP)
- CONSERVATION AREA (CA)
- POND
- MODIFIED WATERCOURSE
- NATURAL WATERCOURSE
- SEMI-NATURAL WATERCOURSE

AECOM

PROJECT
LAND USE REVIEW STUDY
FOR NGAU TAM MEI AREA
- FEASIBILITY STUDY

CLIENT
土木工程拓展署
Civil Engineering and
Development Department
規劃署
Planning Department

CONSULTANT
AECOM Asia Company Ltd.
www.aecom.com

SUB-CONSULTANTS


ISSUE/REVISION

I/R	DATE	DESCRIPTION	CHK.

STATUS

SCALE
A3 1:5000
DIMENSION UNIT
METRES

KEY PLAN
A3 1:20000

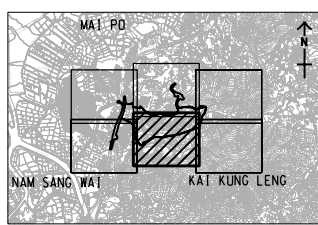

PROJECT NO.
60672559
AGREEMENT NO.
CE 33/2021

SHEET TITLE
LOCATIONS OF WATER
SENSITIVE RECEIVERS

SHEET NUMBER
60672559/R23/FIGURE 5.1.4