


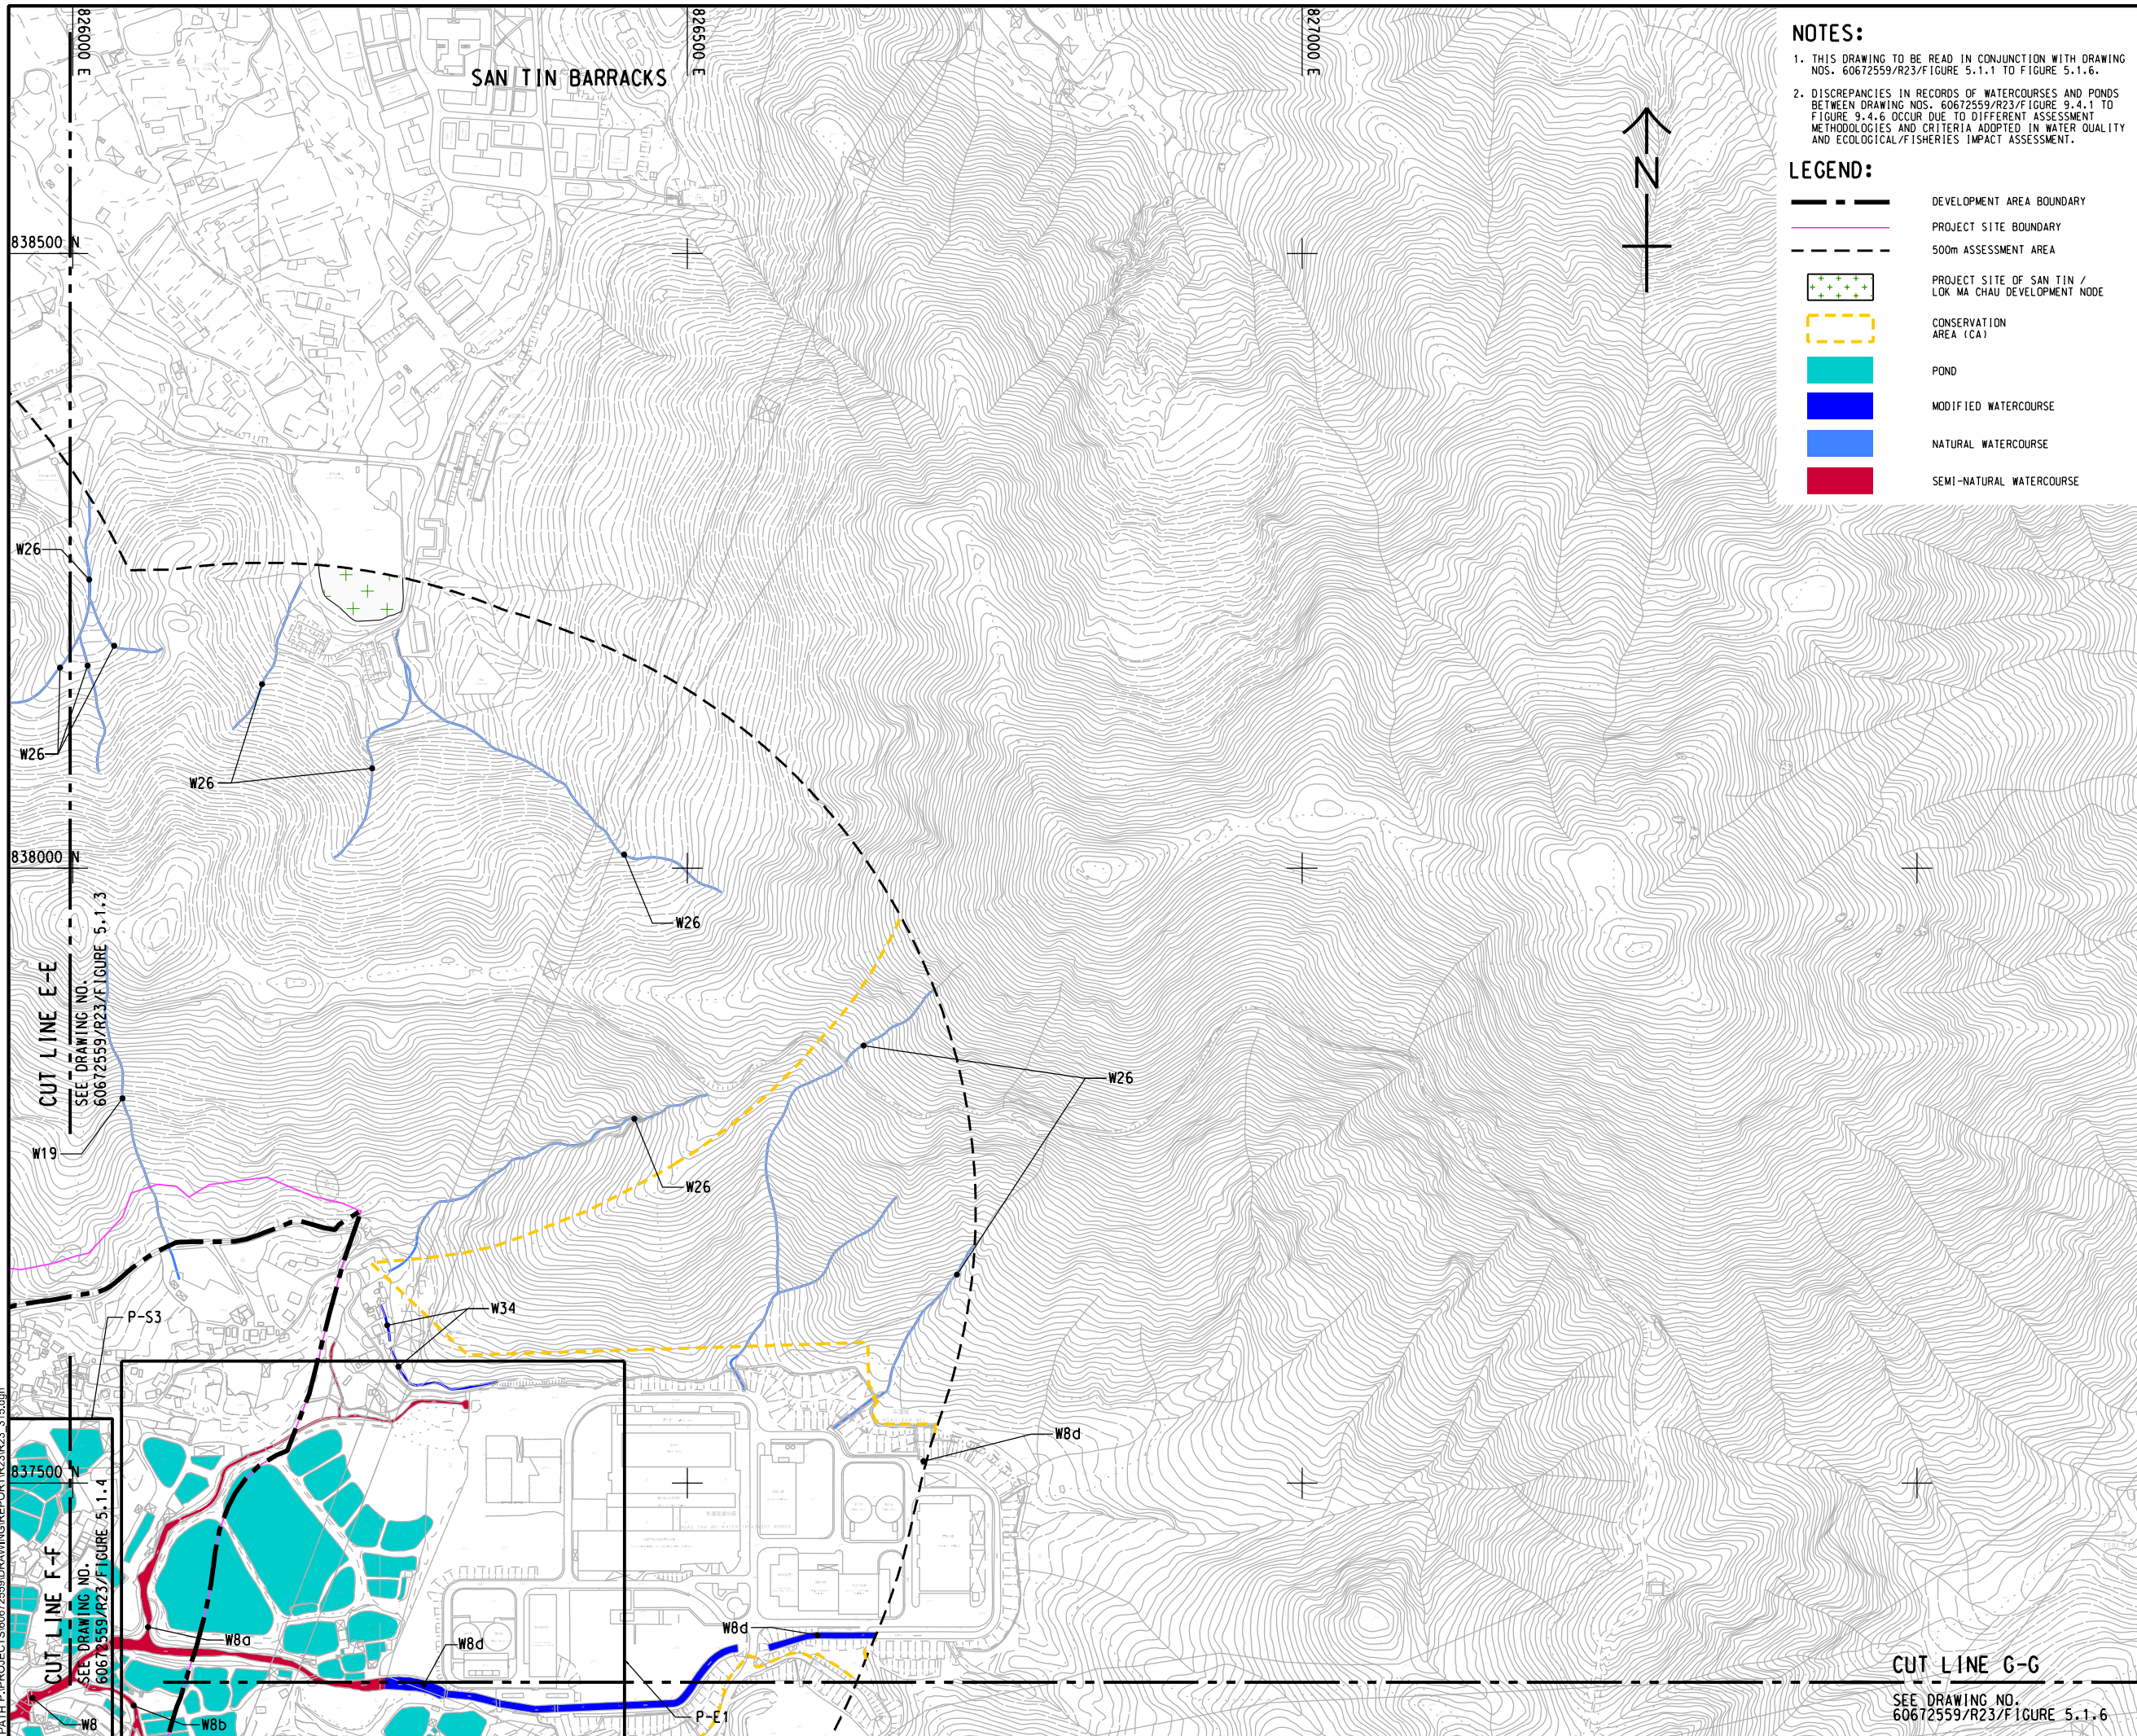

This drawing has been prepared for the use of AECOM's client. It may not be used, modified, reproduced or relied upon by third parties, except as agreed by AECOM or as required by law. AECOM accepts no responsibility, and denies any liability whatsoever, to any party that uses or relies on this drawing without AECOM's express written consent. All measurements must be obtained from the stated dimensions.

AECOM

PROJECT

LAND USE REVIEW STUDY FOR NGAU TAM MEI AREA - FEASIBILITY STUDY

CLIENT
業主



土木工程拓展署
Civil Engineering and
Development Department



規劃署
Planning Department

CONSULTANT
工程顧問公司

AECOM Asia Company Ltd.
www.aecom.com

SUB-CONSULTANTS
分判工程顧問公司

ISSUE/REVISION

I/R	DATE	DESCRIPTION	CHK
修訂	日期	內容摘要	覆核

STATUS

SCALE


A3 1 : 5000

DIMENSION UNIT

METRES

KEY PLAN

A3 1 : 200000

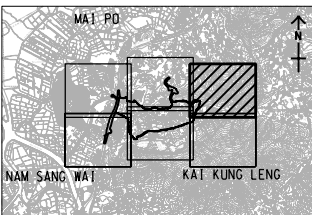

PROJECT NO.

項目編號

60672559

AGREEMENT NO

協議編號:

CE 33/2021

SHEET TITLE
圖紙名稱

LOCATIONS OF WATER SENSITIVE RECEIVERS

SHEET 5 OF

SHEET NUMBER

60672559/R23/FIGURE 5.1.5